





EXISTING FRONT ELEVATION



EXISTING REAR ELEVATION

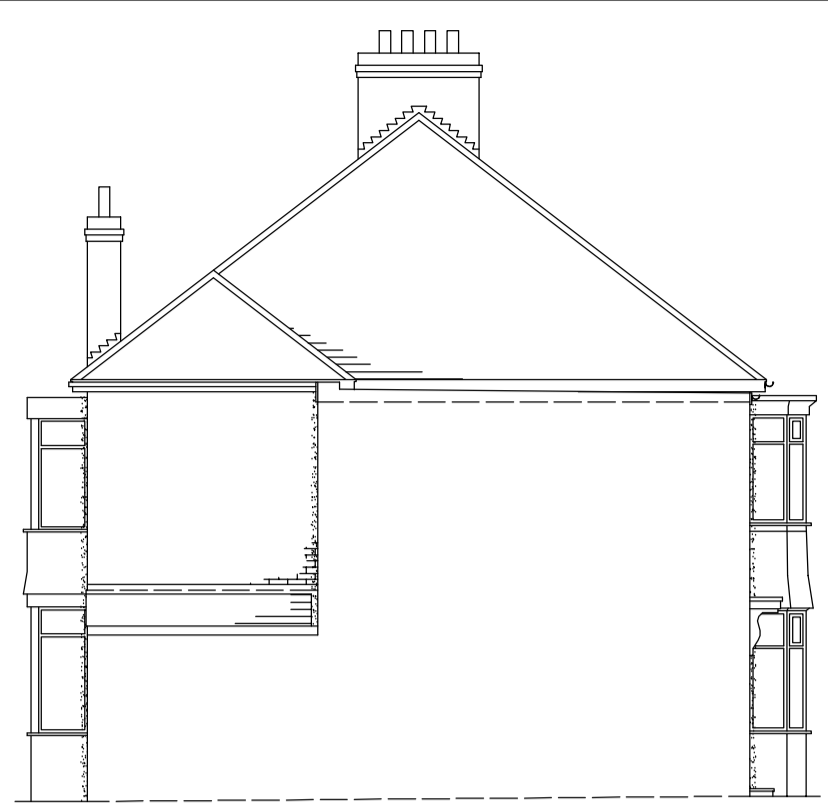


EXISTING SIDE ELEVATION

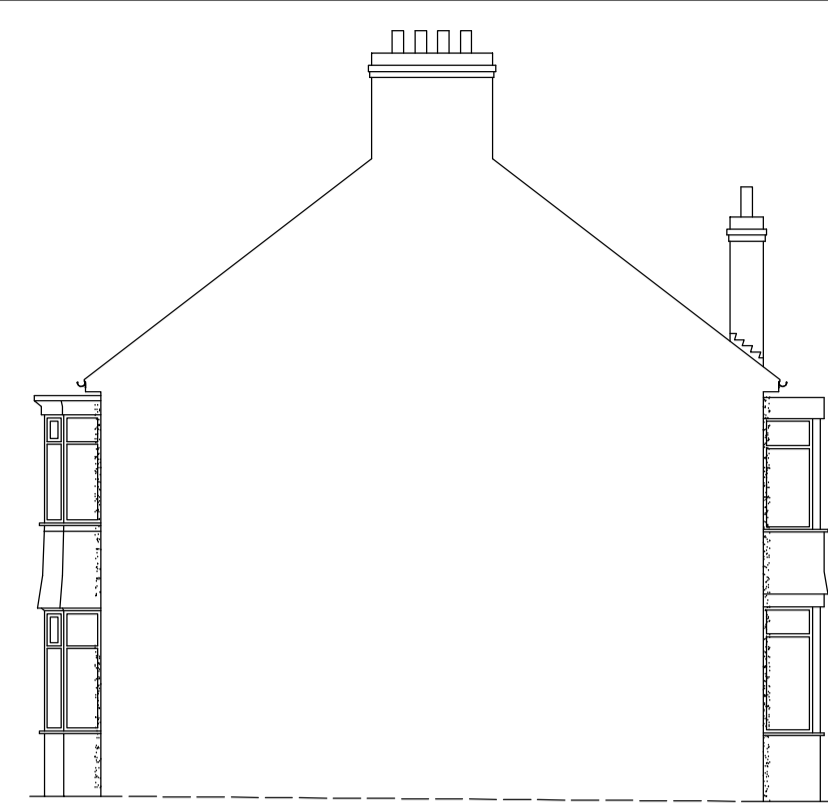


EXISTING Adj. SIDE ELEVATION




PROPOSED FRONT ELEVATION

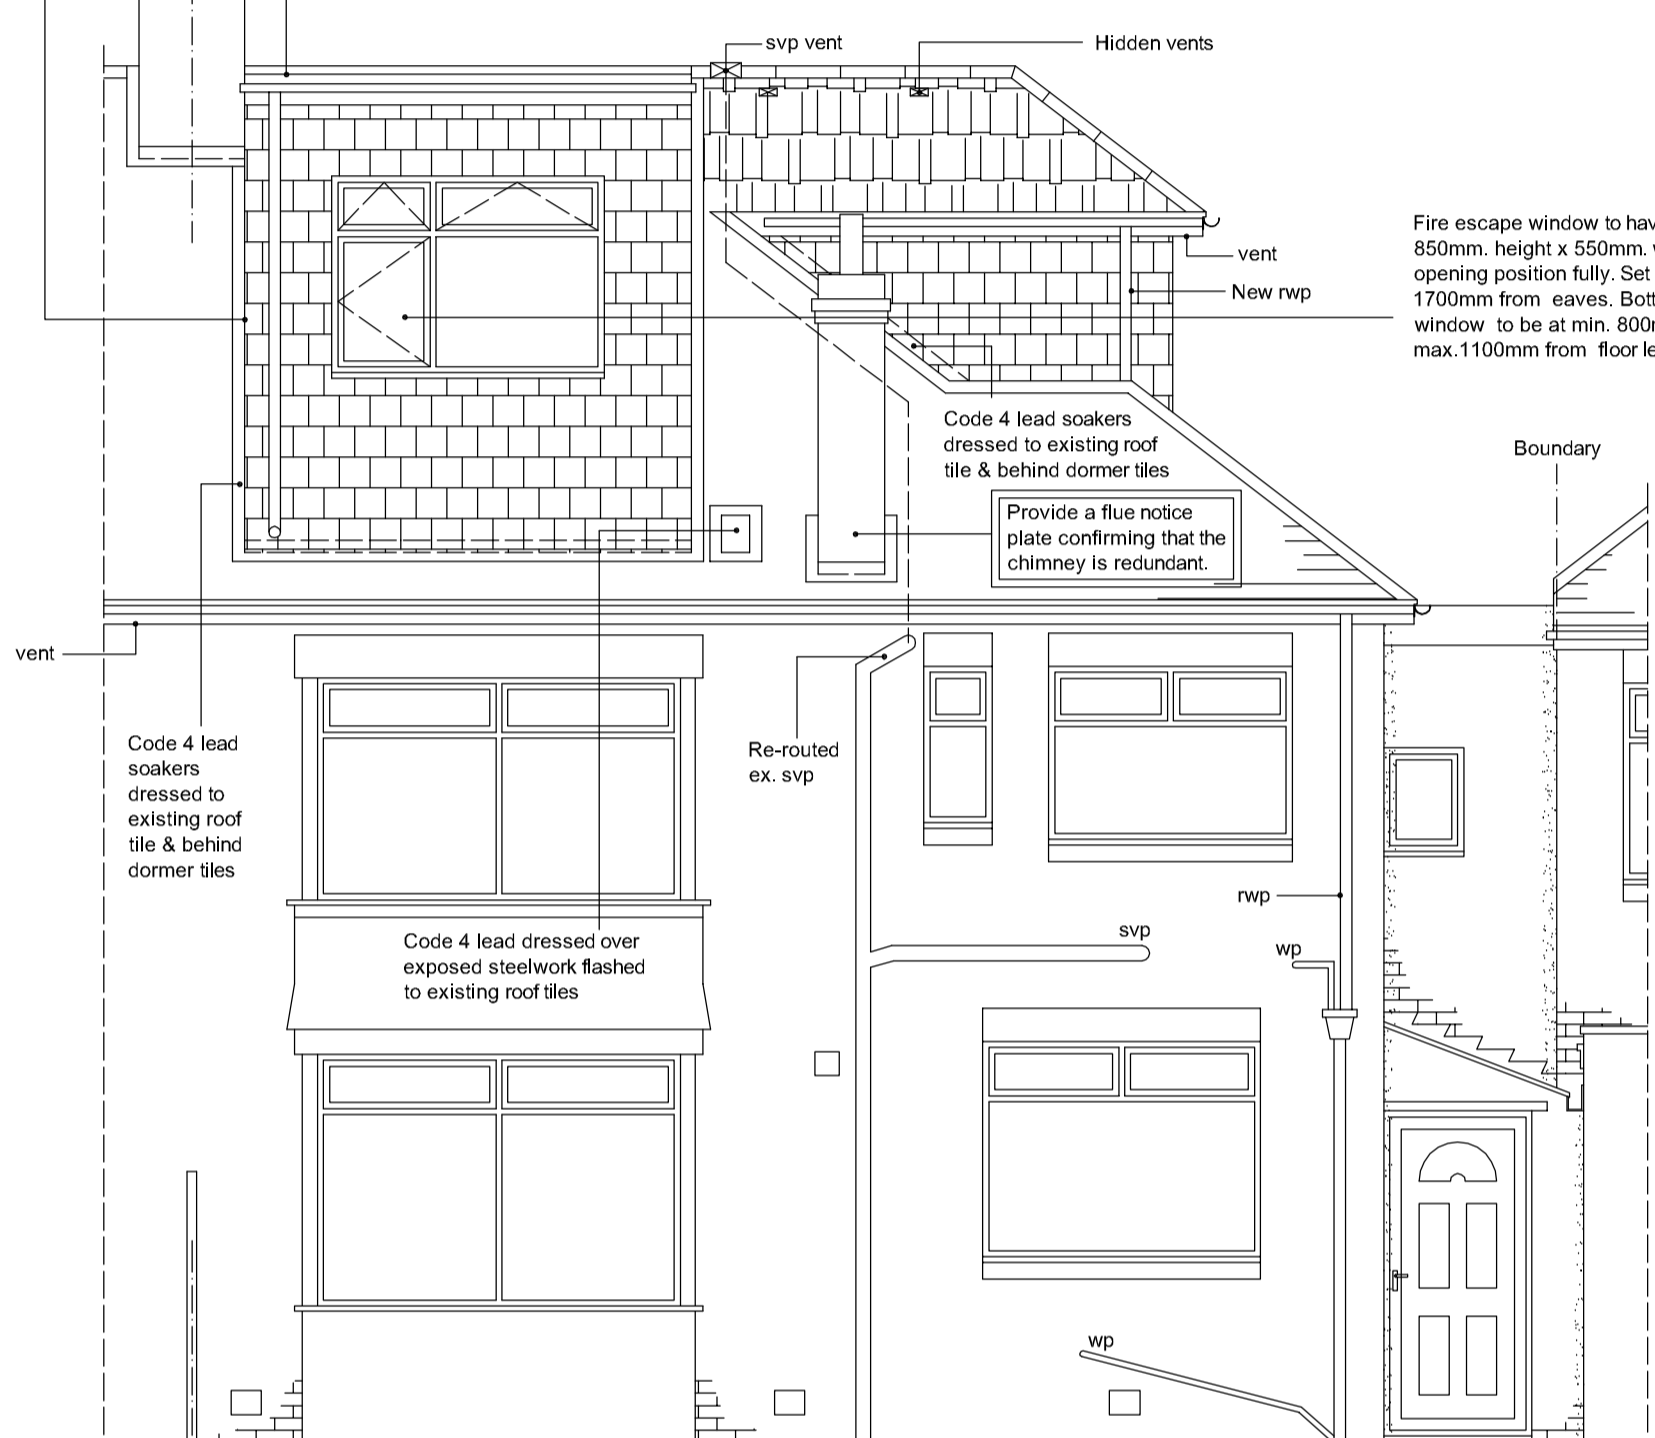


PROPOSED REAR ELEVATION

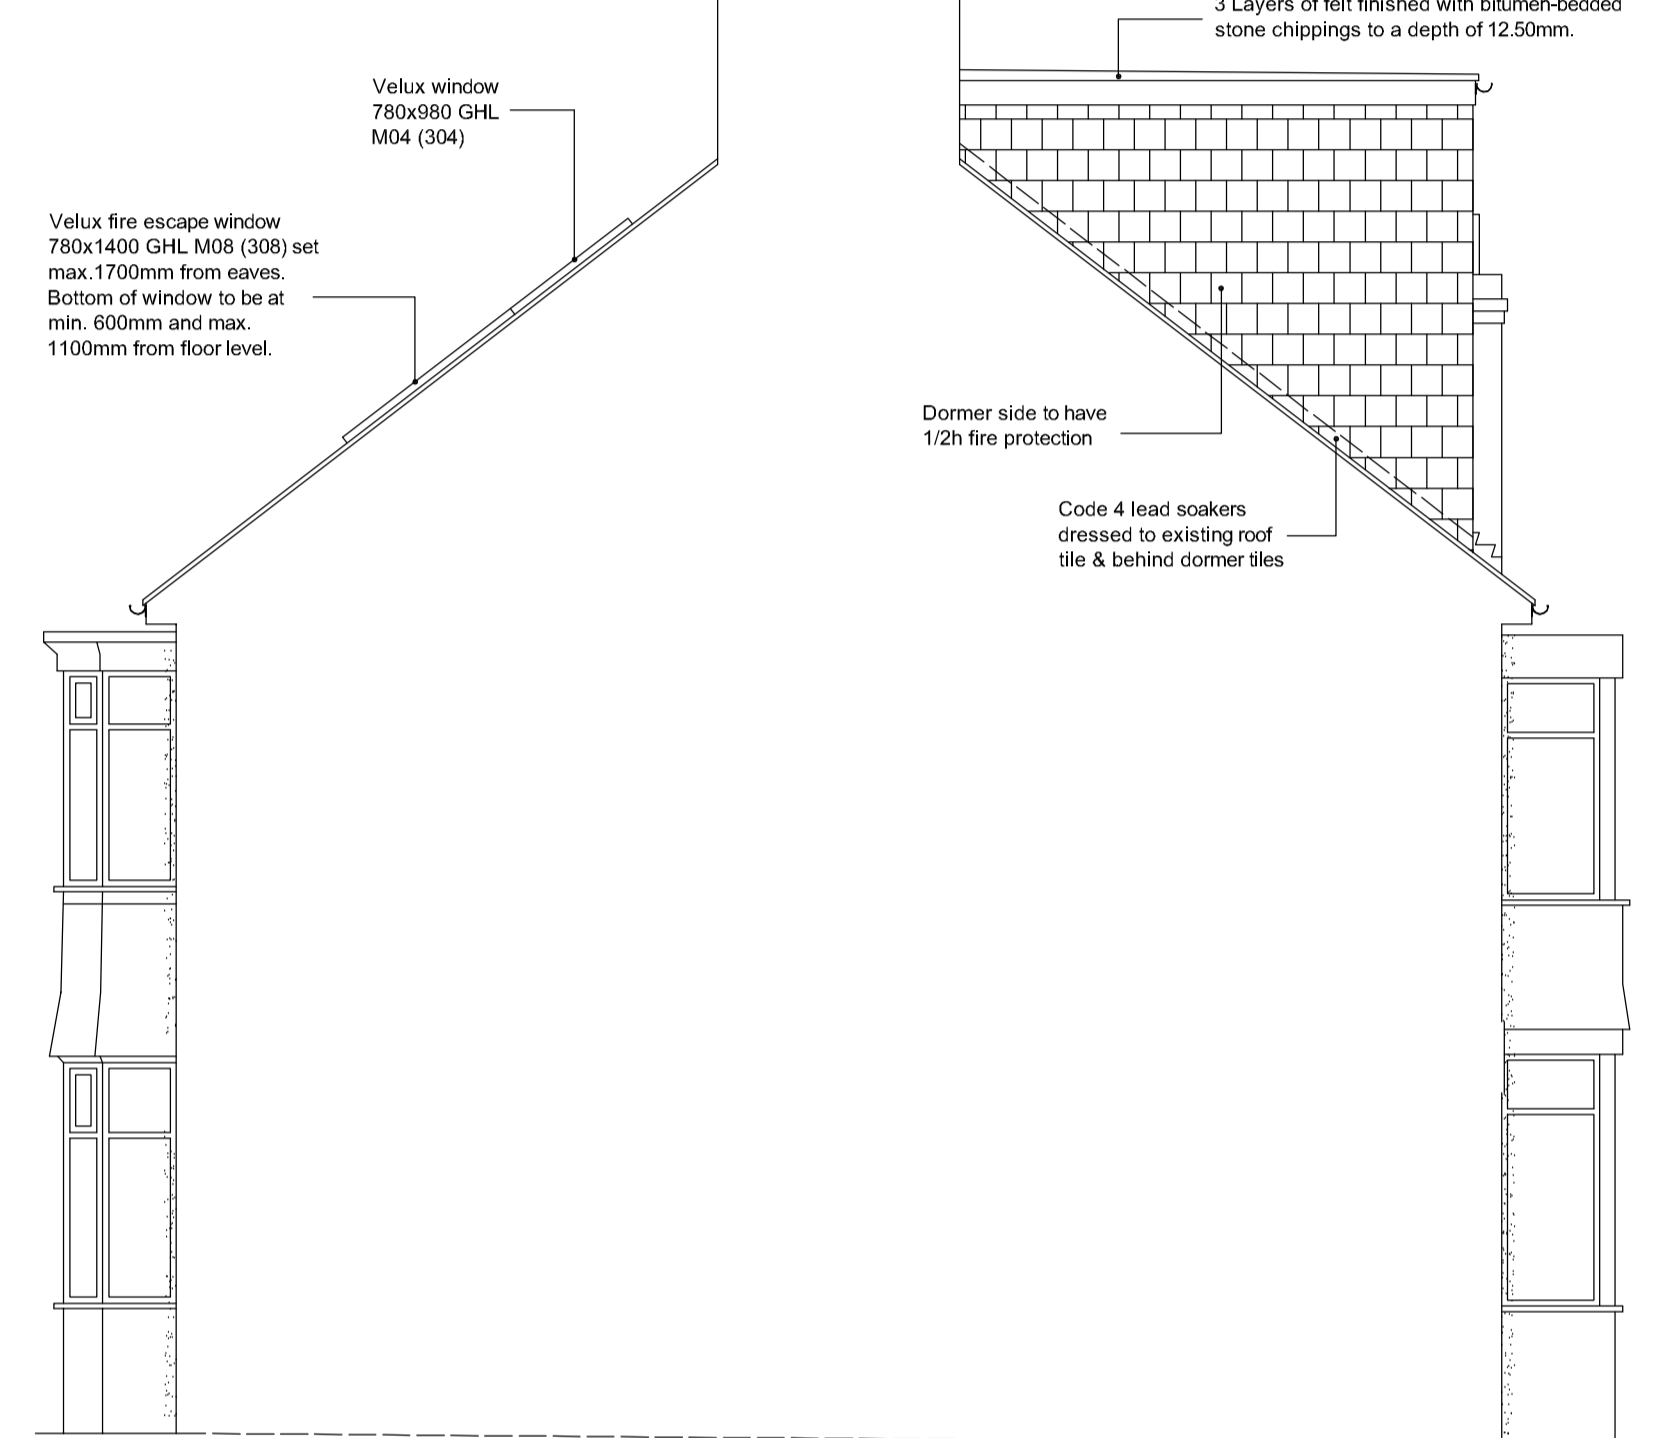


PROPOSED Adj. SIDE ELEVATION

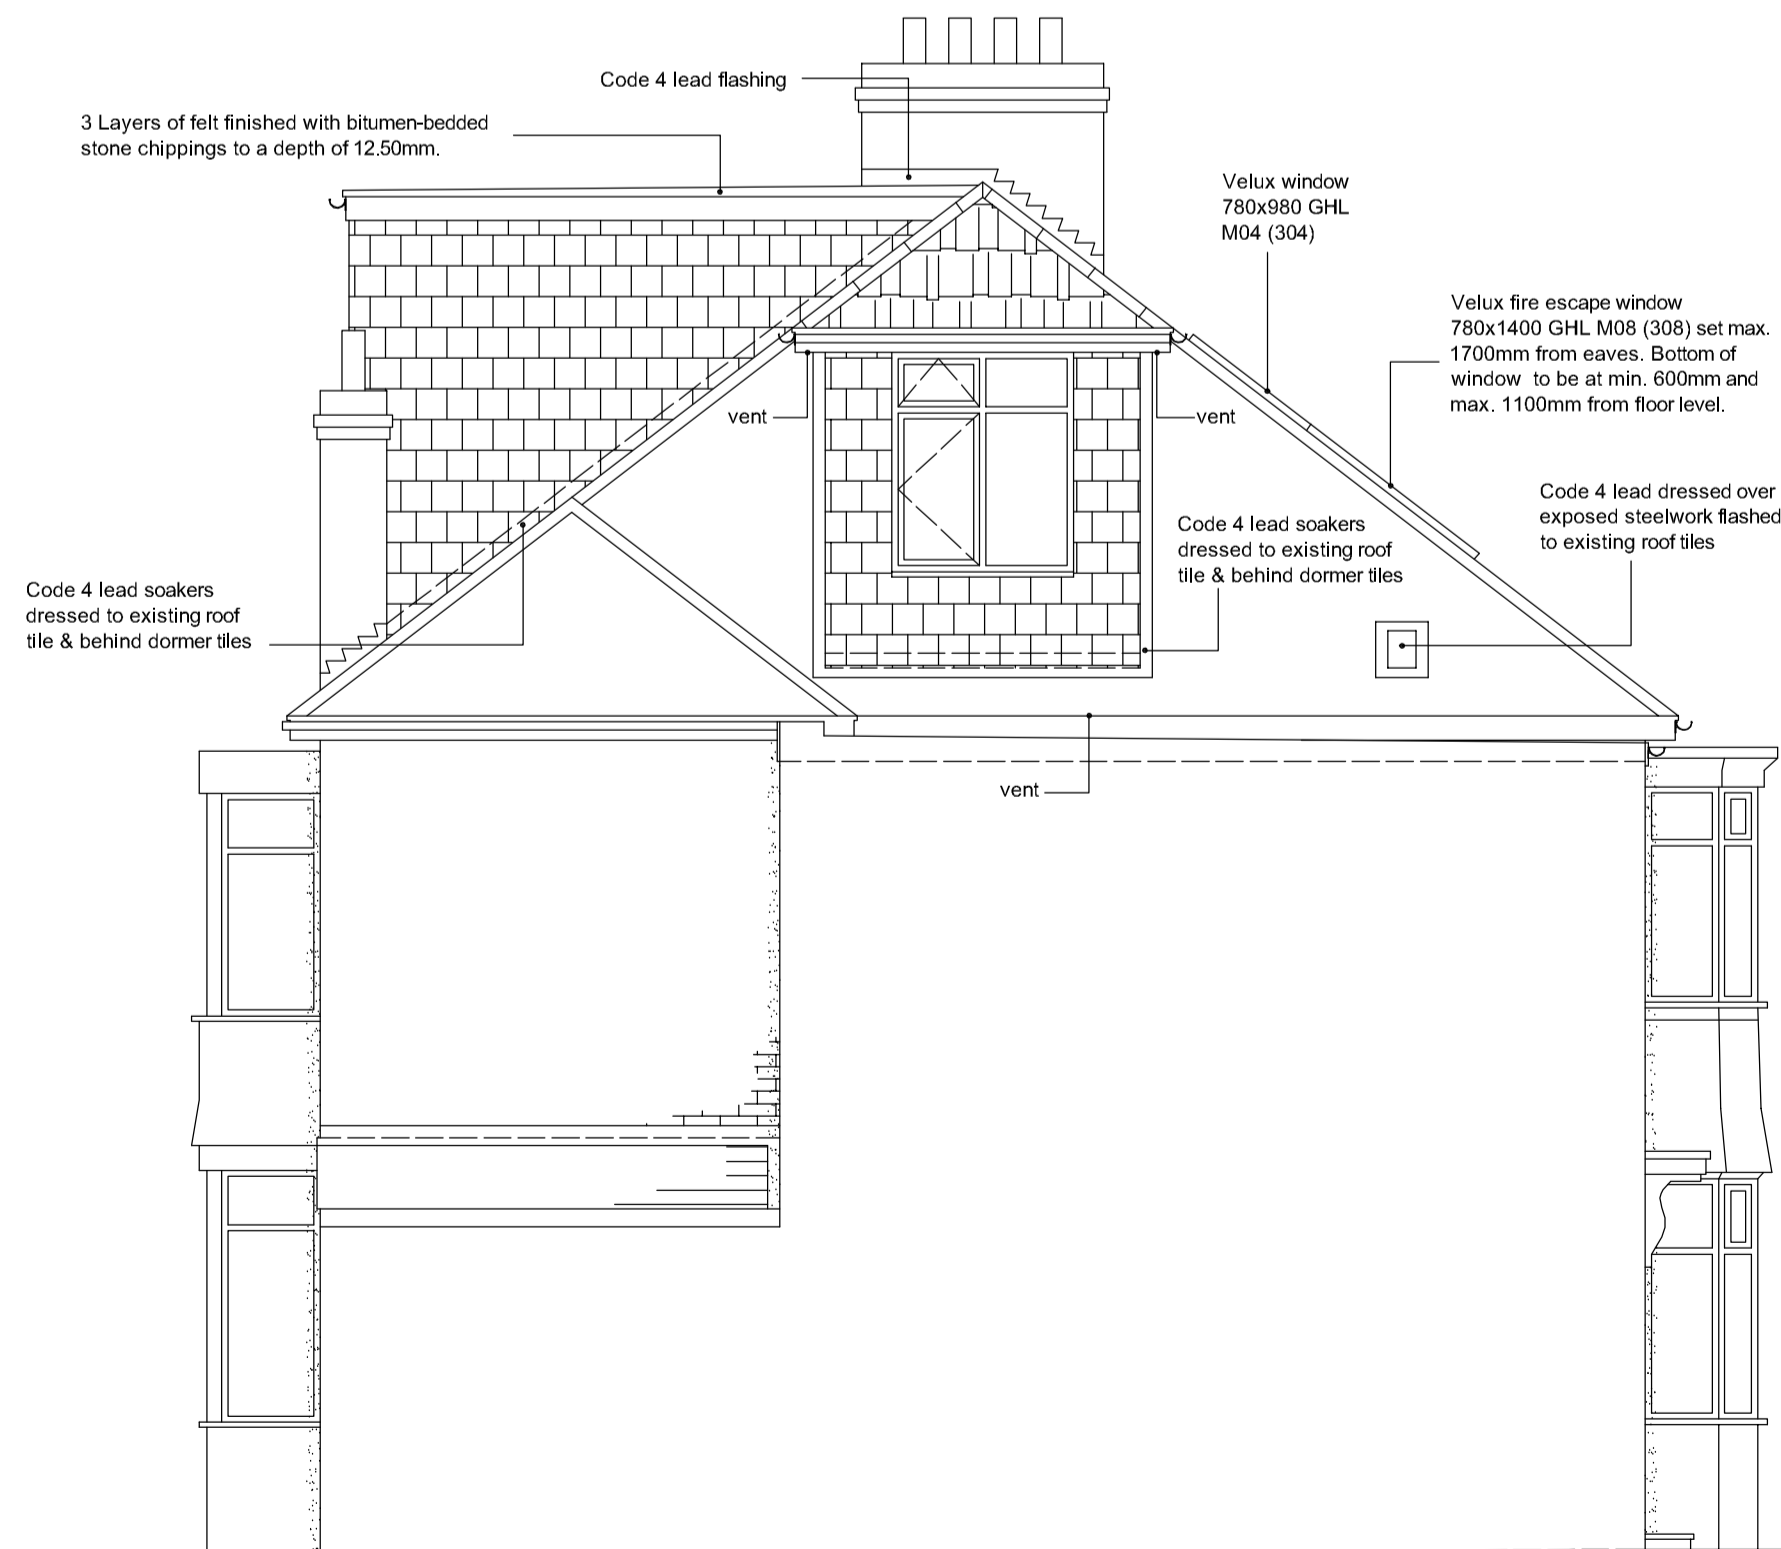

PROPOSED SIDE ELEVATION

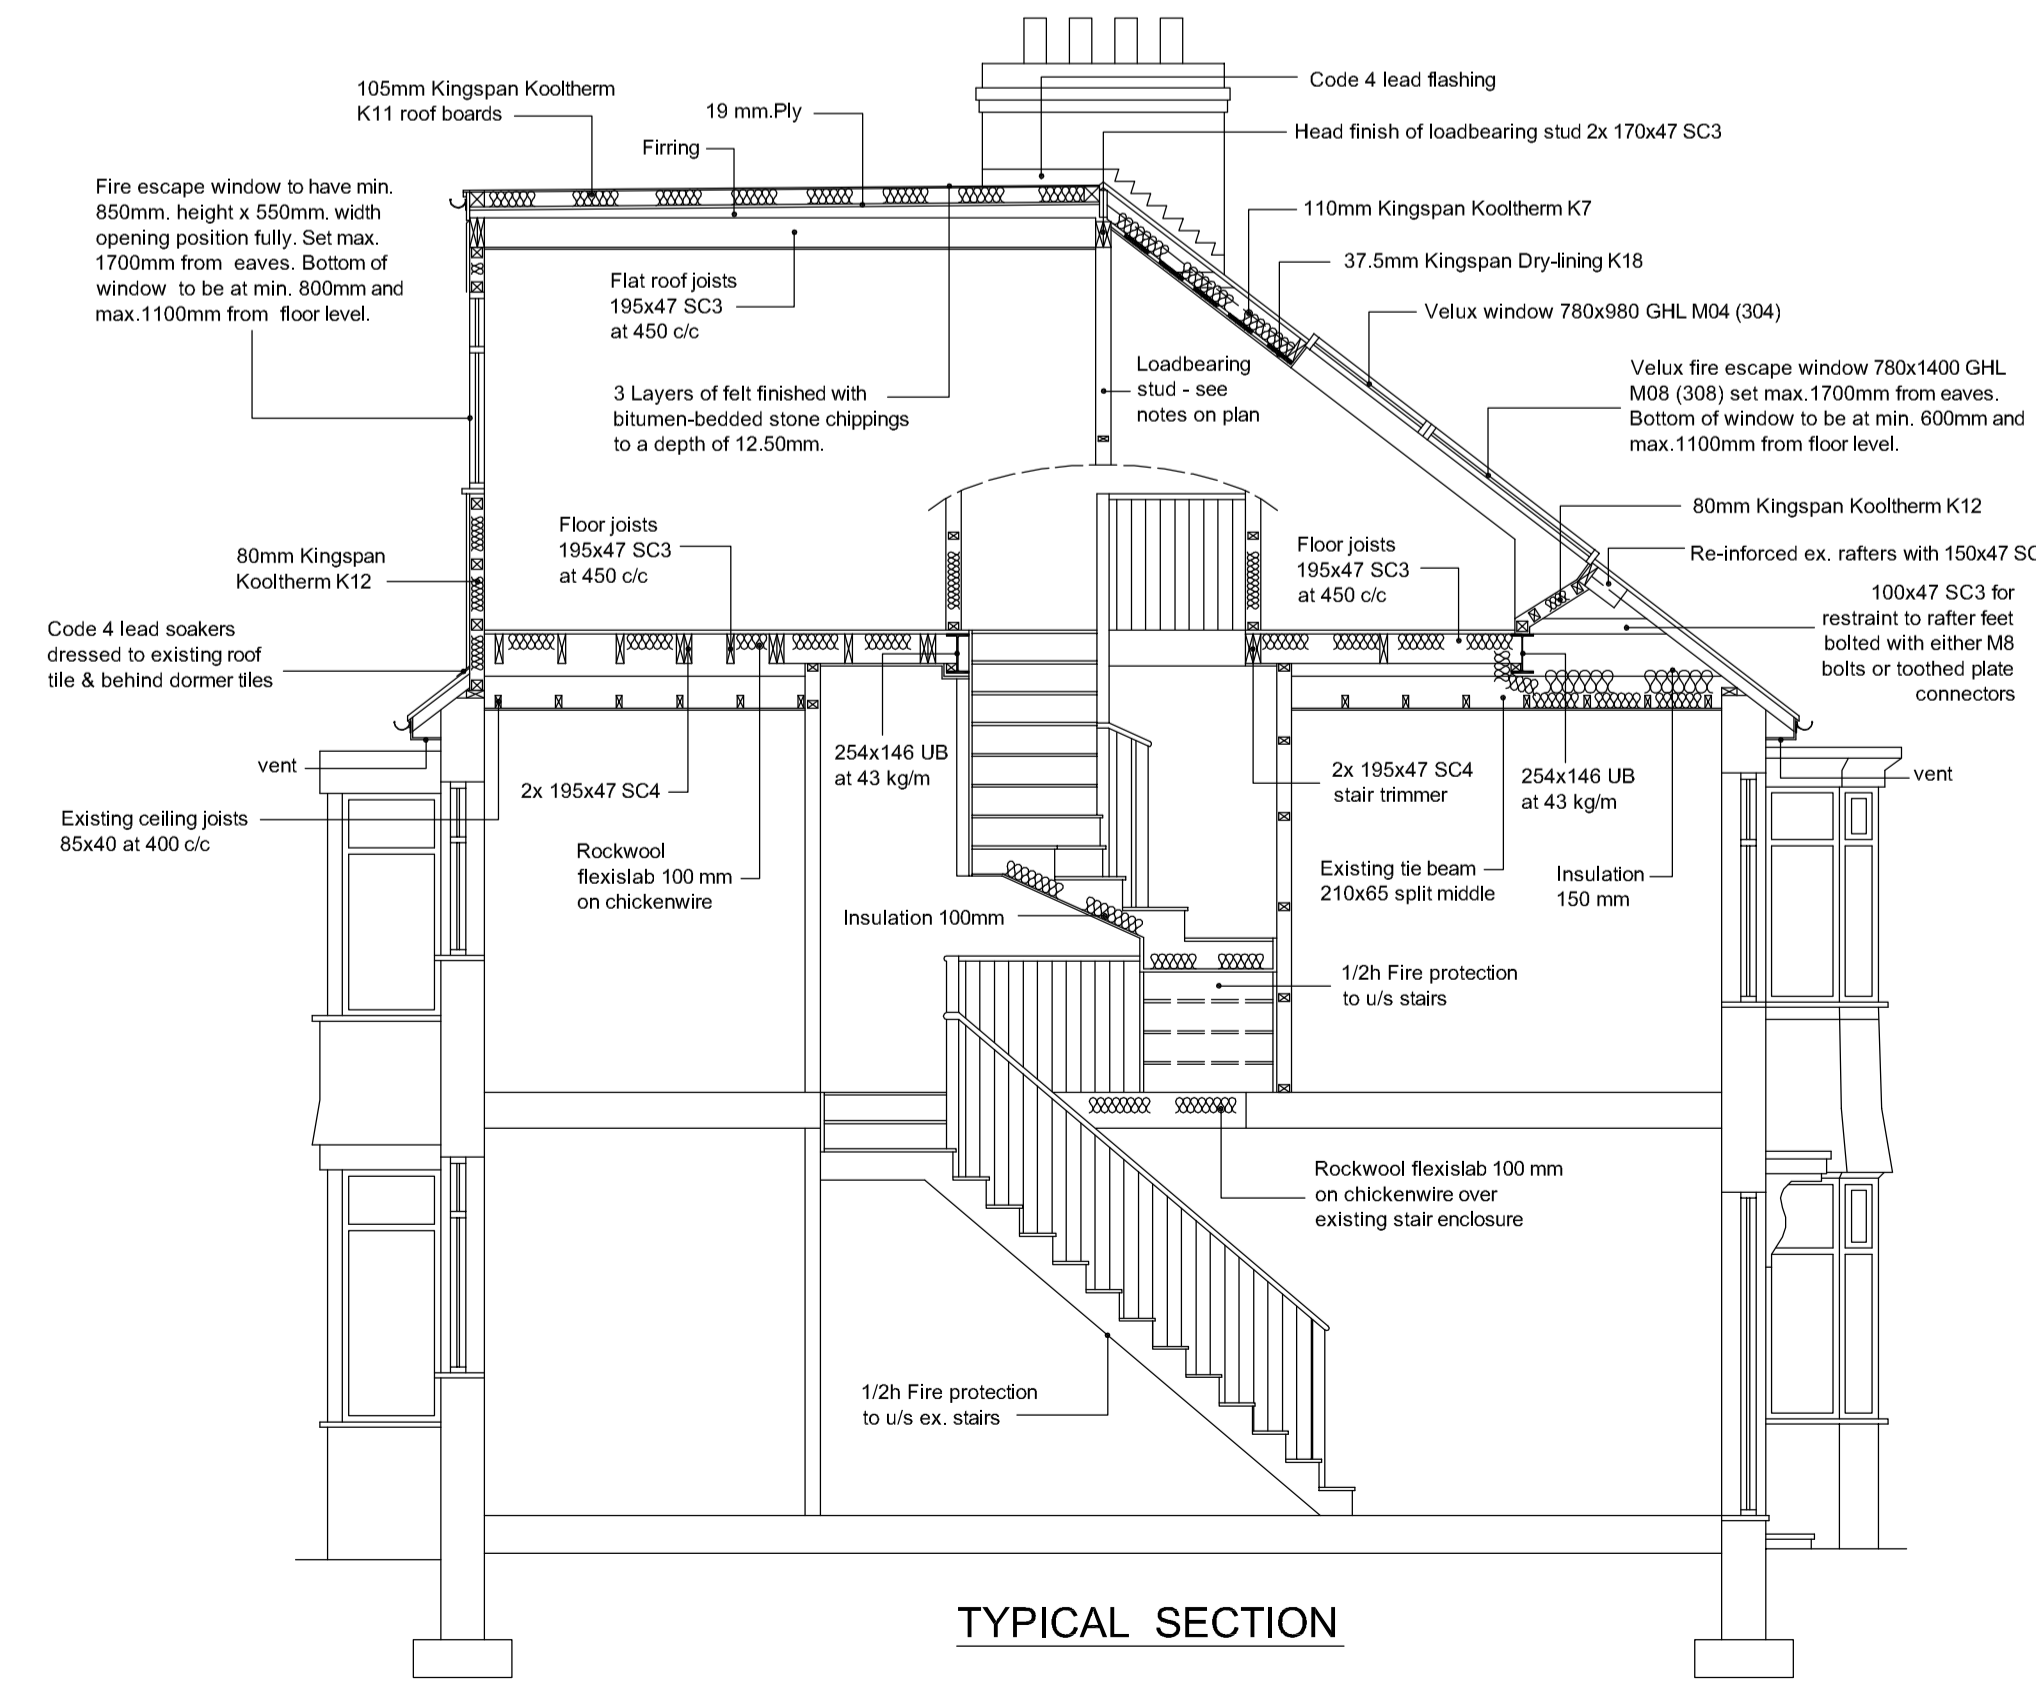

TYPICAL SECTION

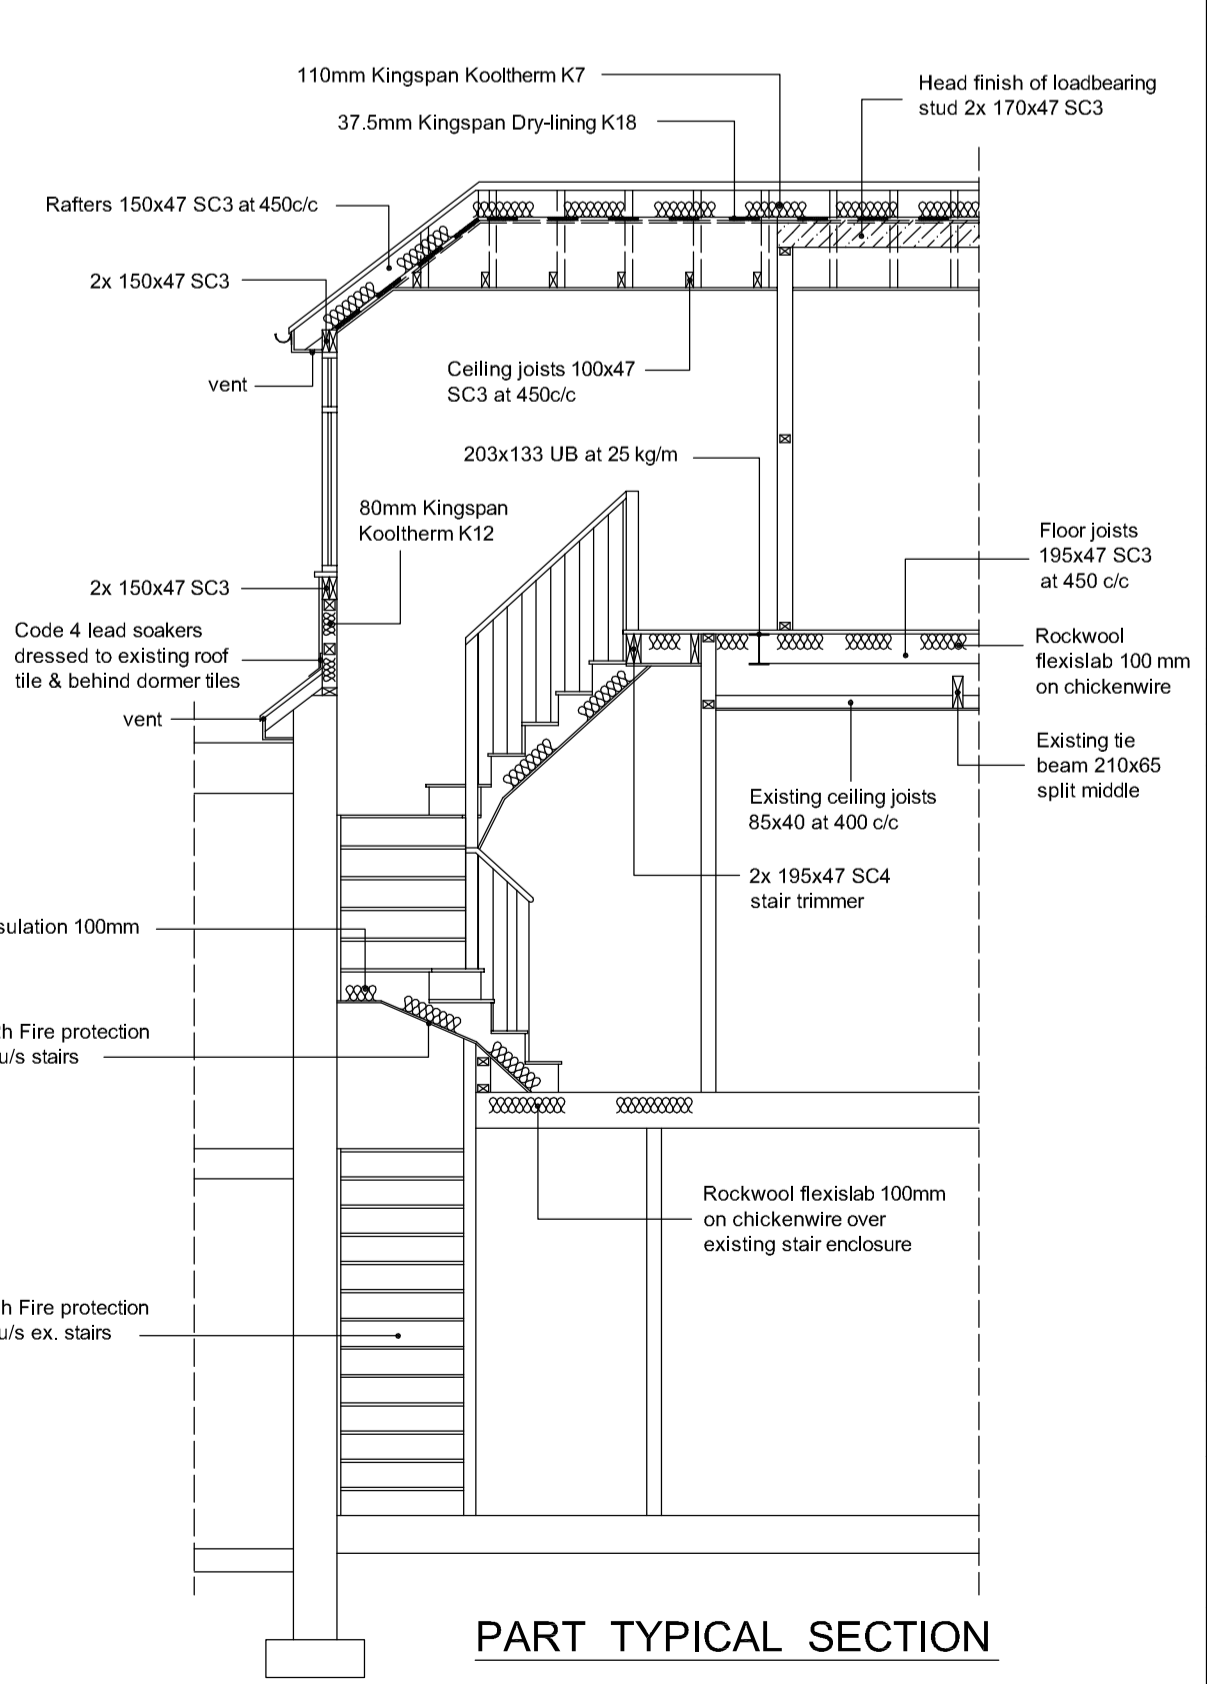

PART TYPICAL SECTION

Rev No:	Revision note:	Rev date:
Project:		
Attic Conversion with Dormer Windows.		
For:		
Scale:	Dwg. no:	Ref. no:
1:100, 1:50	Sheet 1 of 2	A00
Drawn by:	Date Drawn:	
S.C.	April-2007	