




EXISTING and PROPOSED GROUND FLOOR PLAN

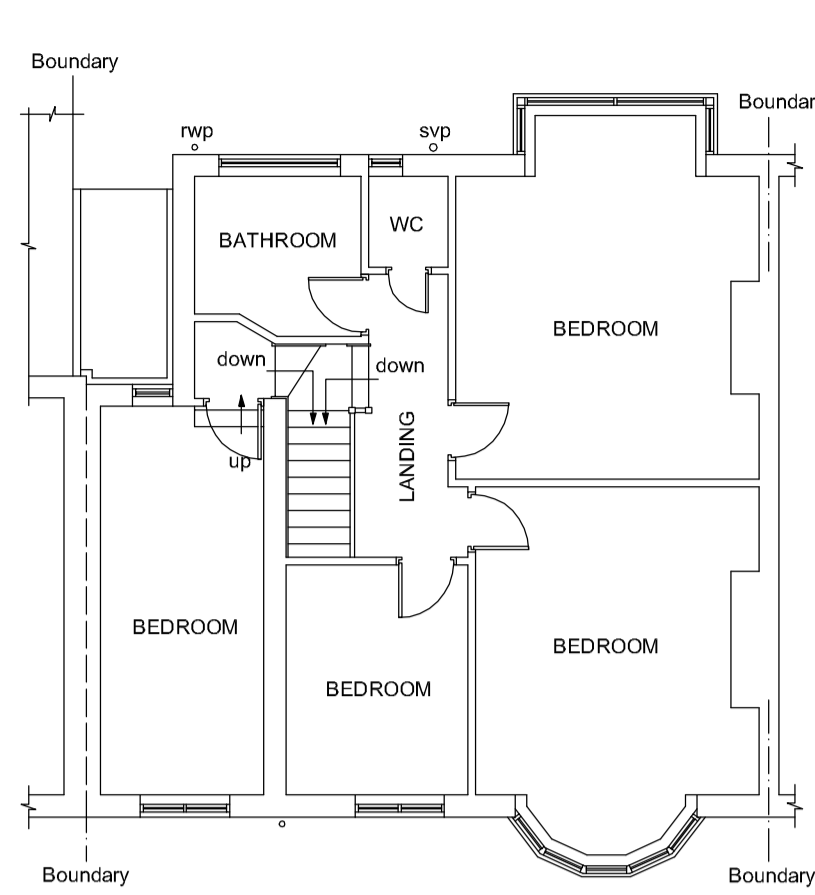


EXISTING FIRST FLOOR PLAN

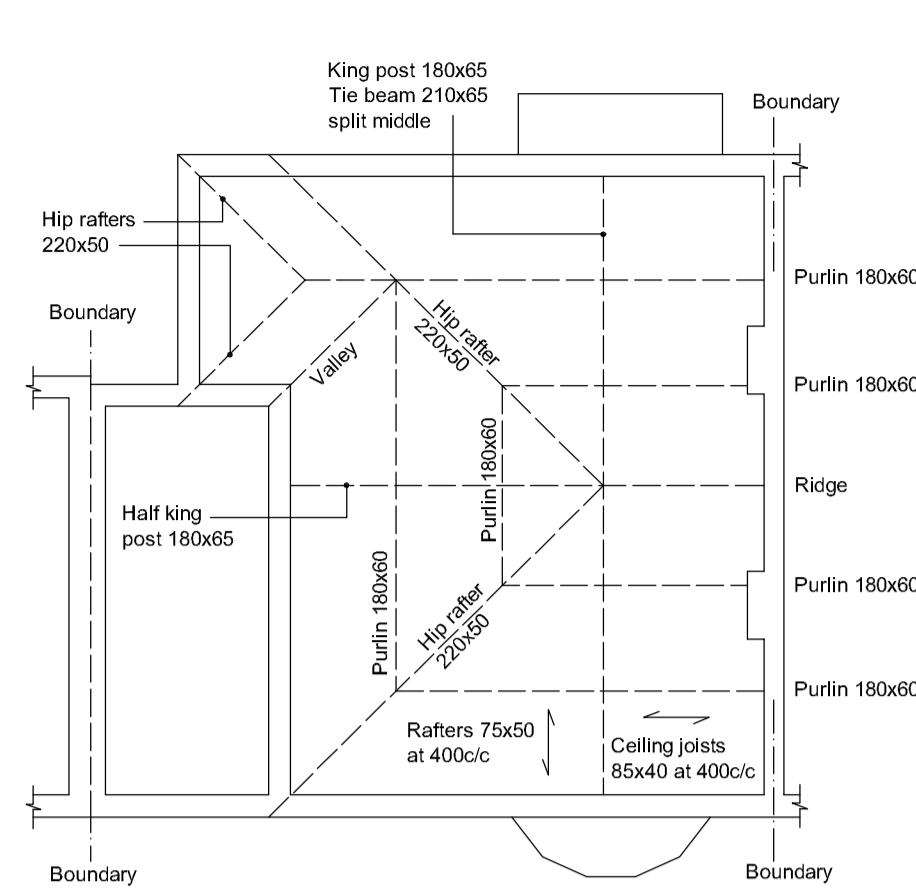


EXISTING ATTIC FLOOR PLAN

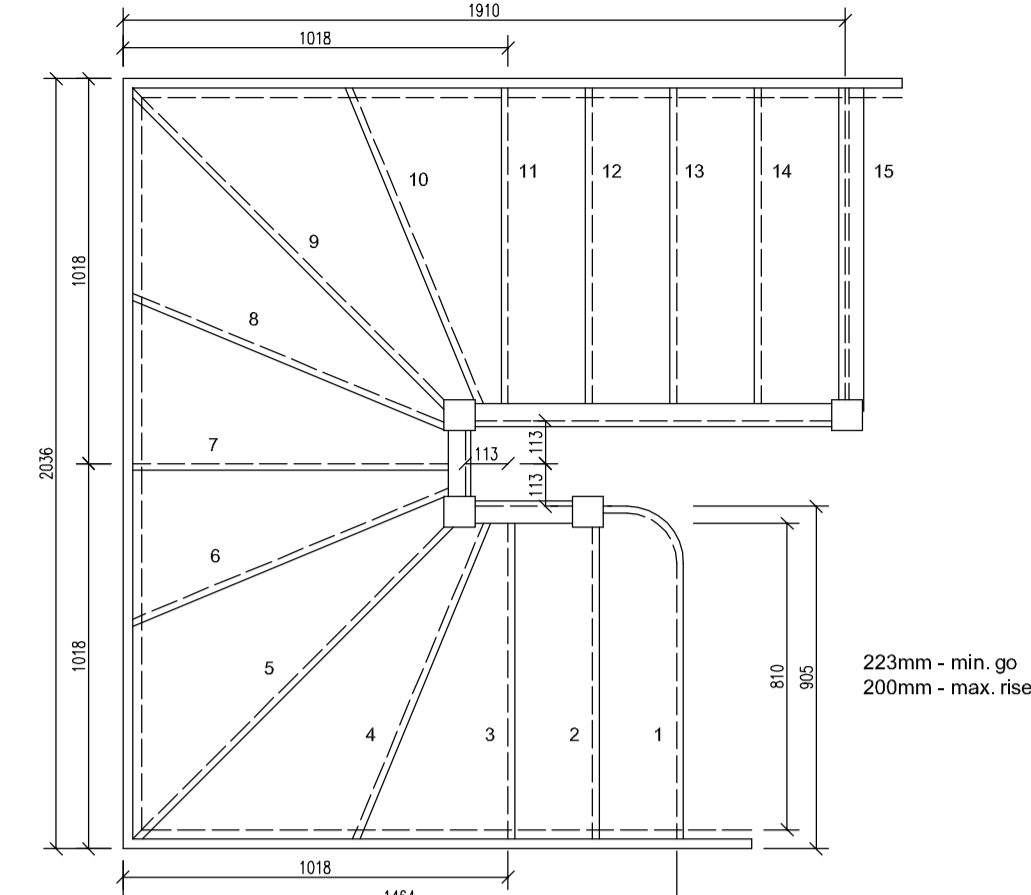


STAIR DETAIL (1:20)

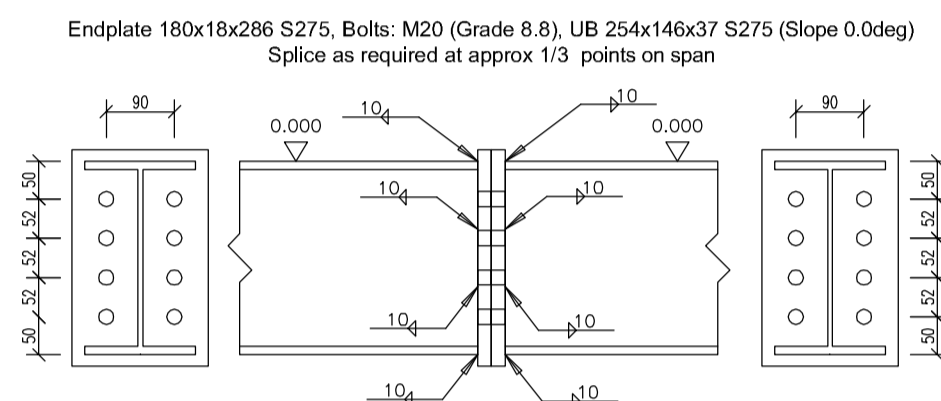


STEEL U.B. SPLICE DETAIL - (1:10)

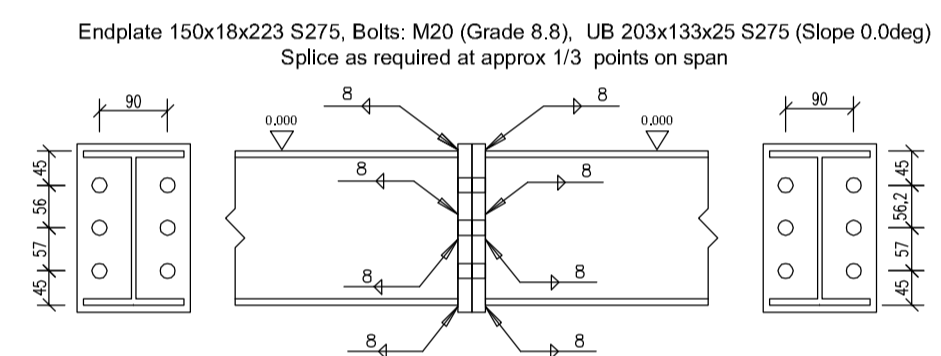


STEEL U.B. SPLICE DETAIL - (1:10)

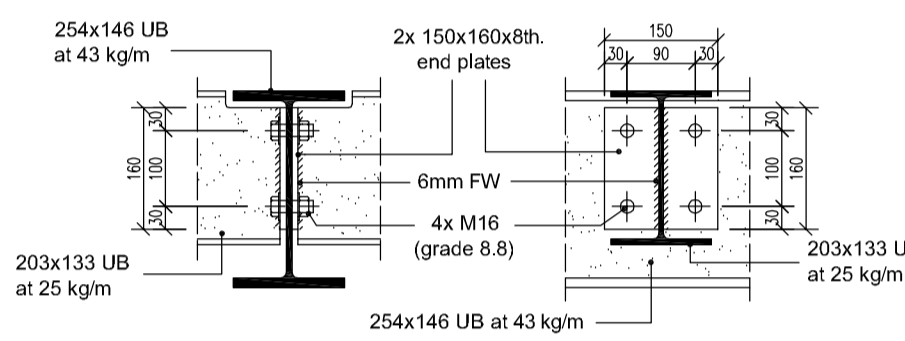


STEEL CONNECTION DETAIL "A" - (1:10)

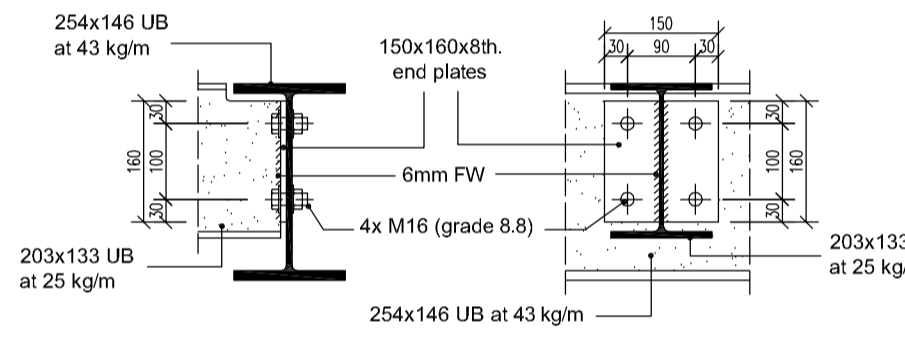


STEEL CONNECTION DETAIL "B" - (1:10)

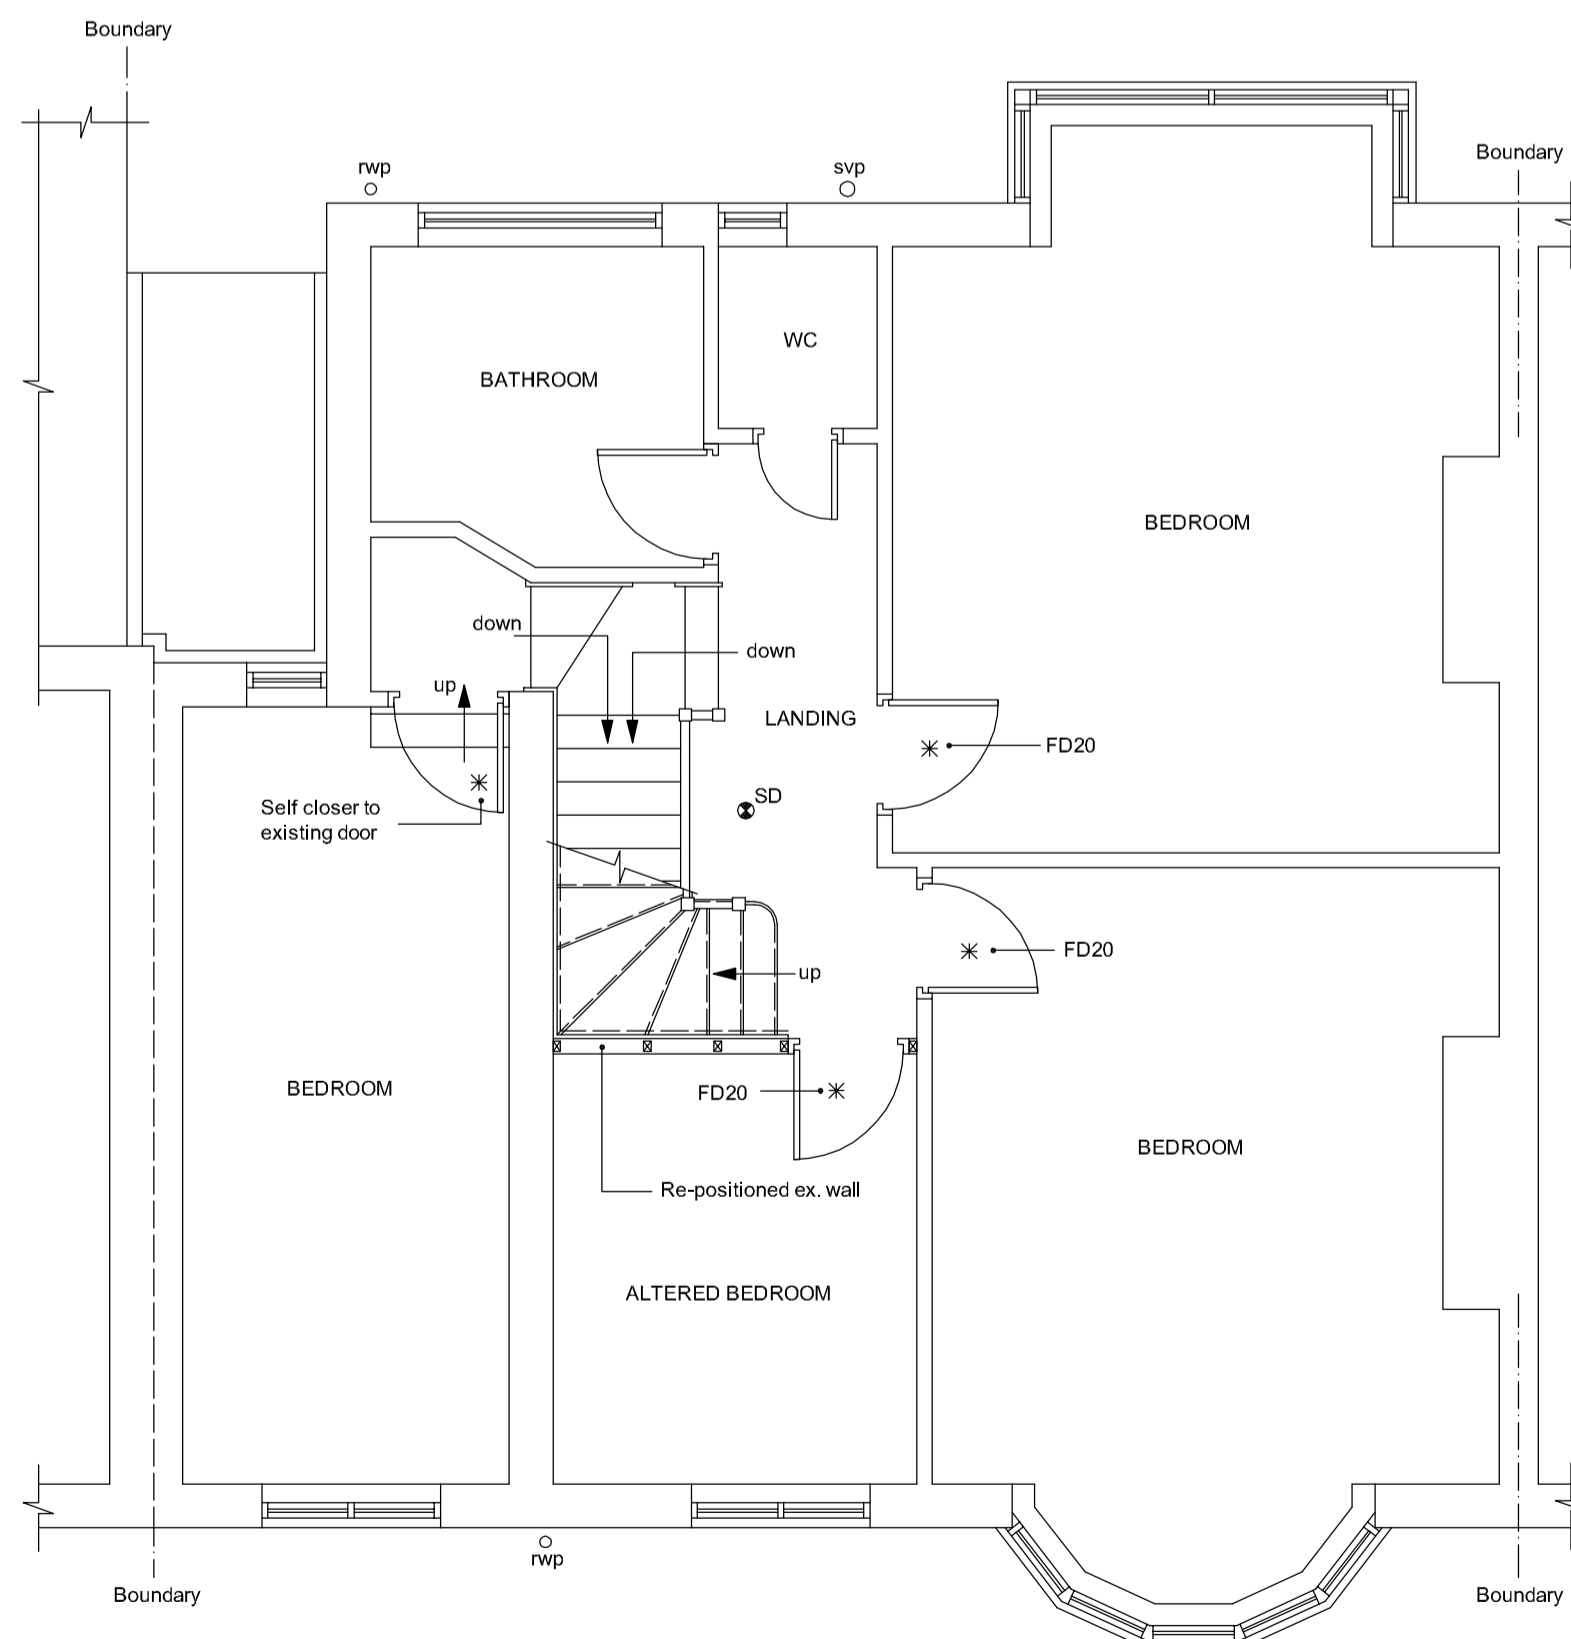

PROPOSED FIRST FLOOR PLAN

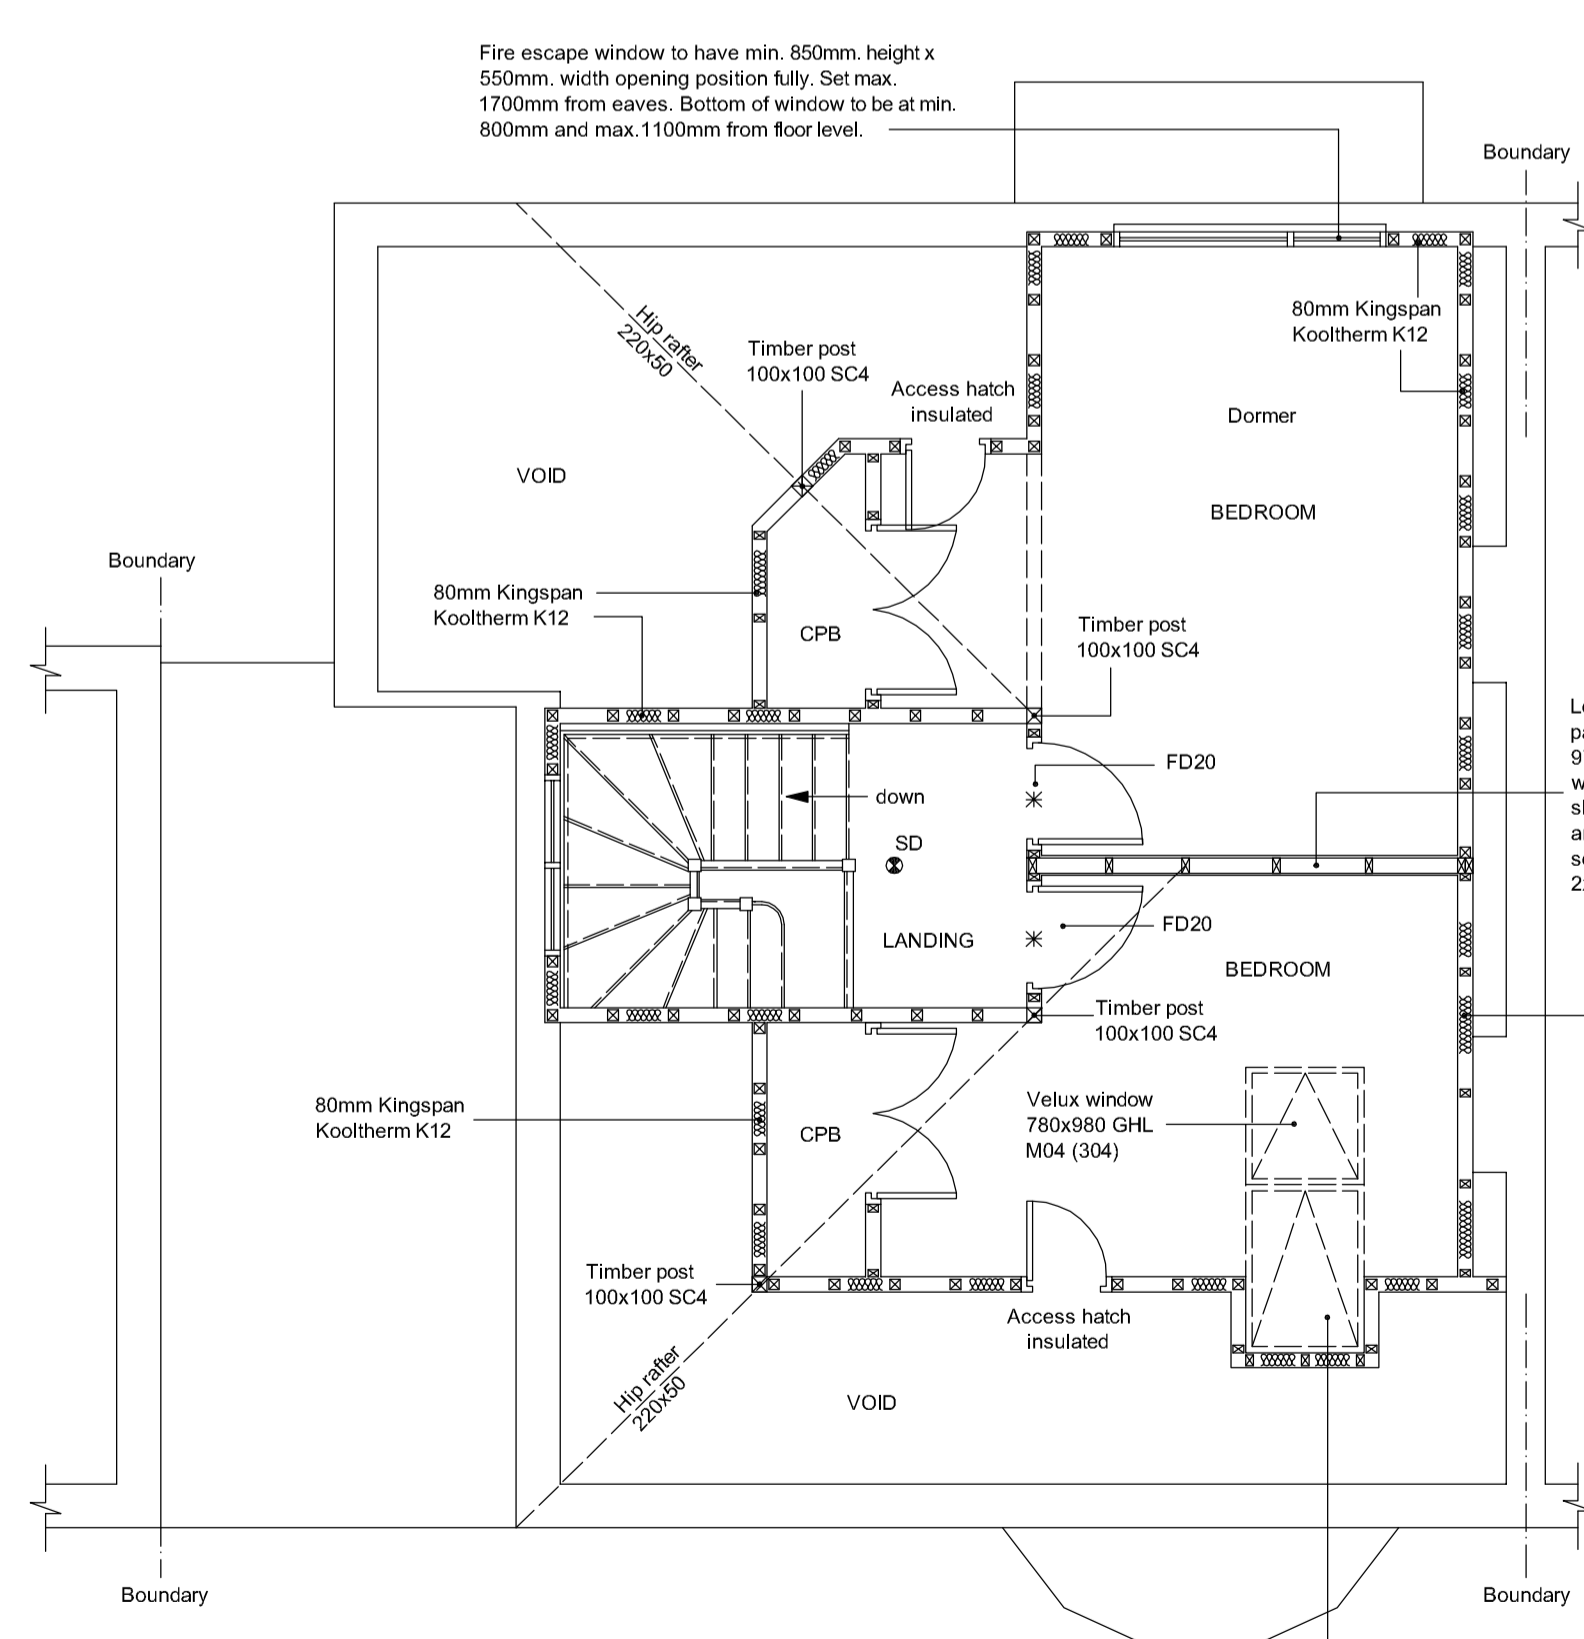

PROPOSED ATTIC FLOOR PLAN

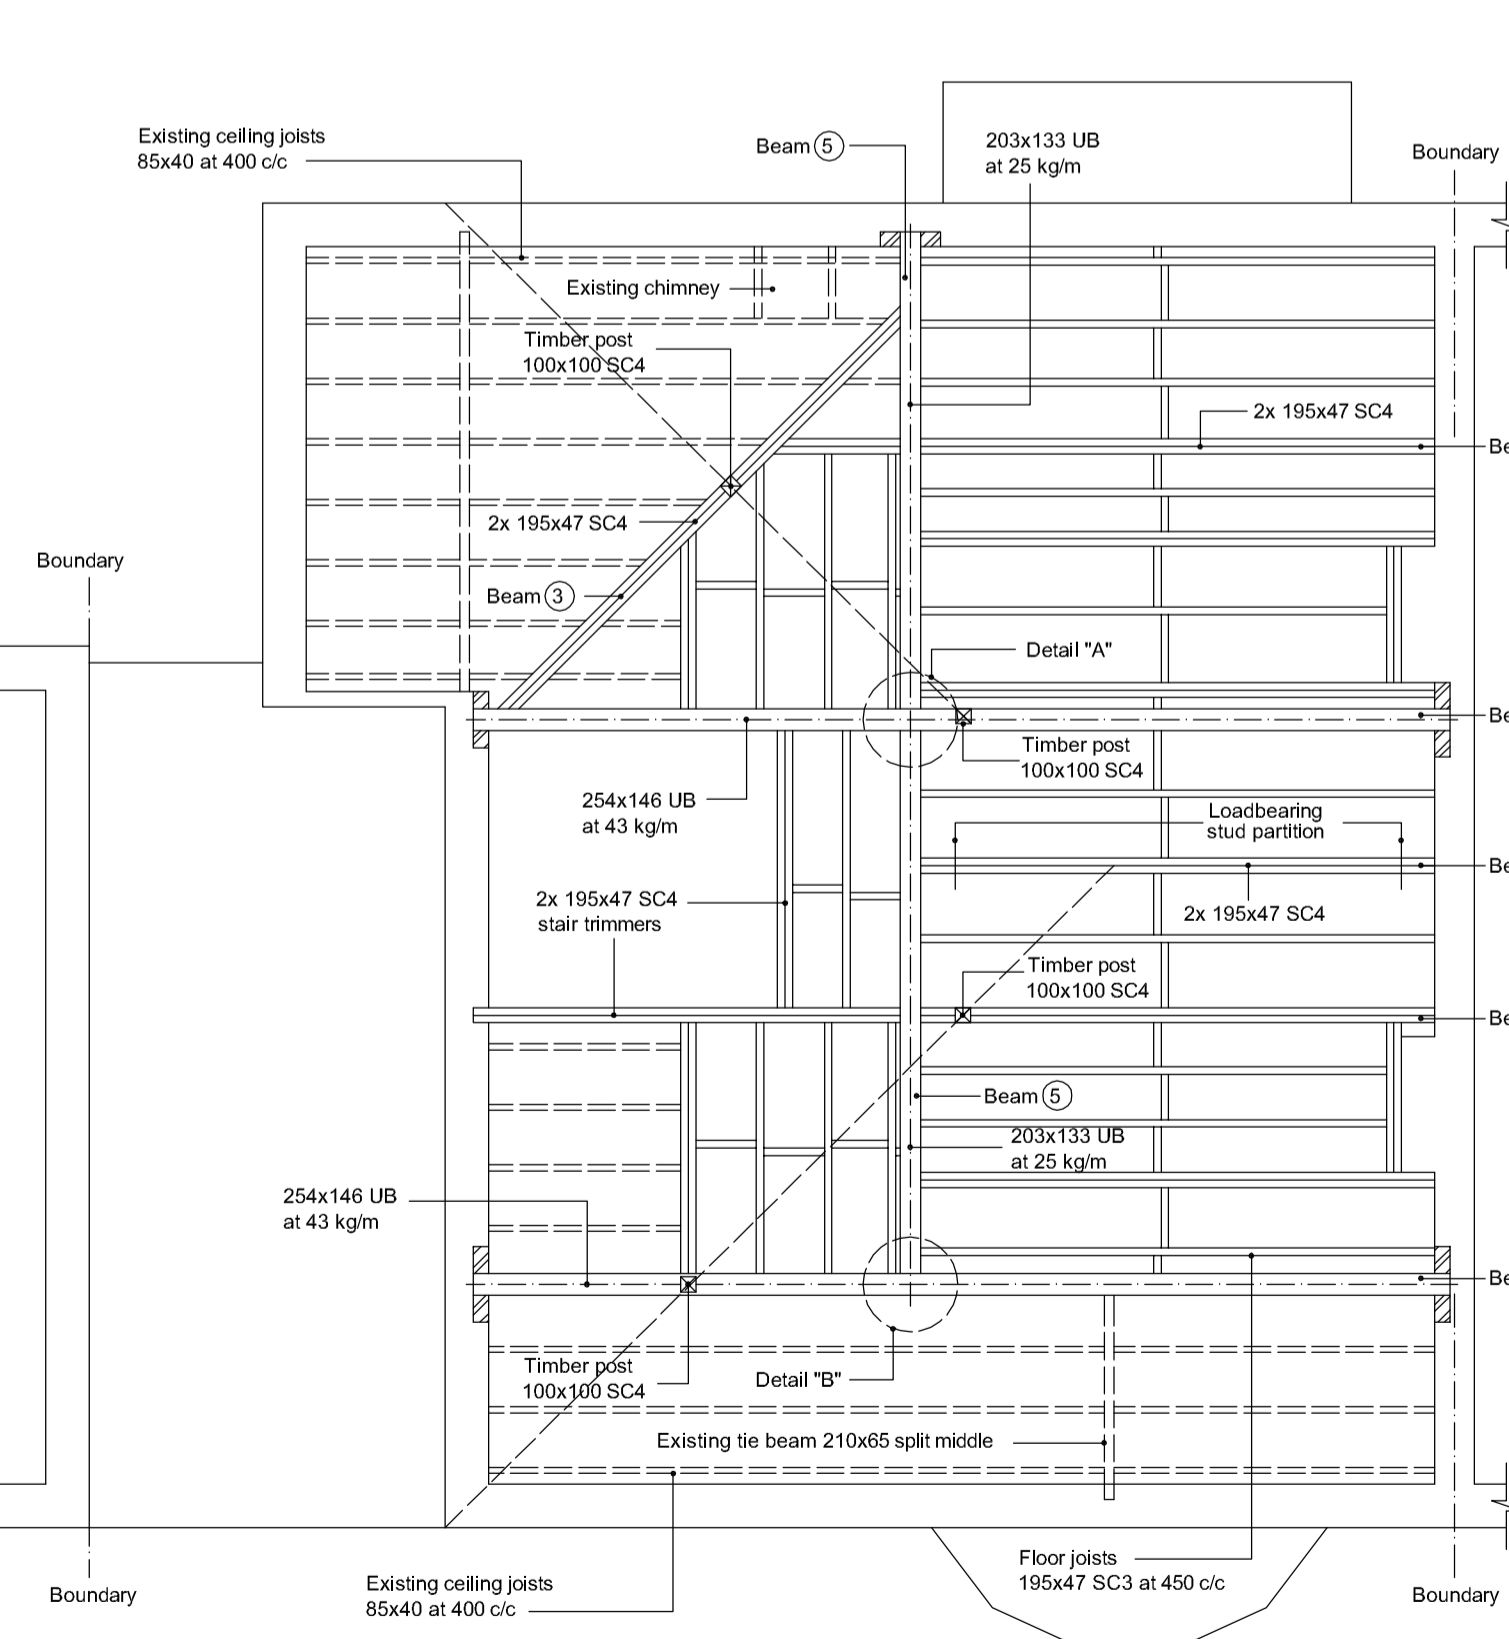

STEELWORK and JOISTS LAYOUT

Rev No: | Revision note: | Rev date:

Project: Attic Conversion with Dormer Windows.

For:

Scale: 1:100, 1:50 | Dwg. no: Sheet 2 of 2 | Ref. no: A00
 Drawn by: S.C. | Date Drawn: April-2007