





EXISTING FRONT ELEVATION

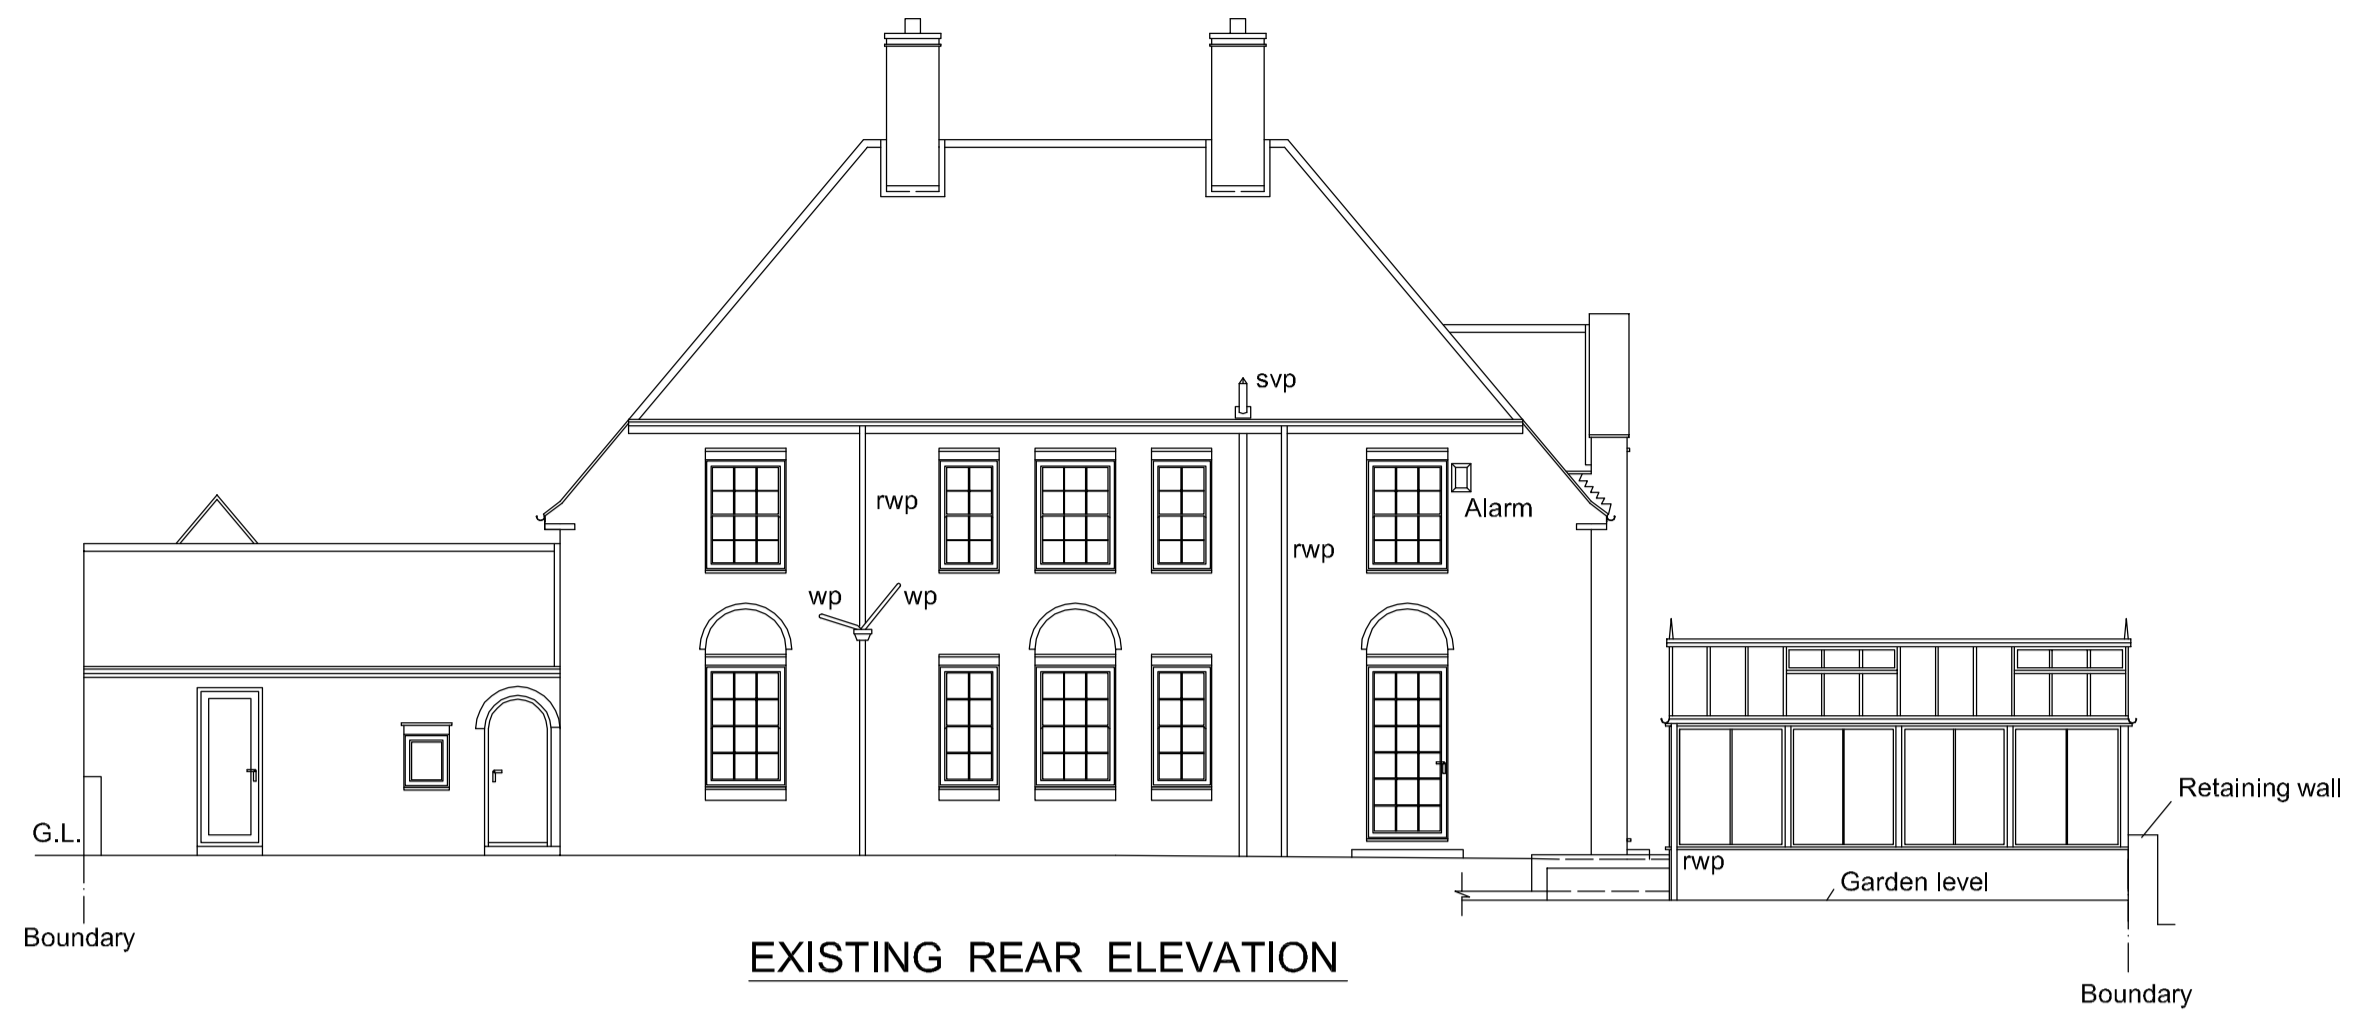


EXISTING REAR ELEVATION



EXISTING SIDE ELEVATION

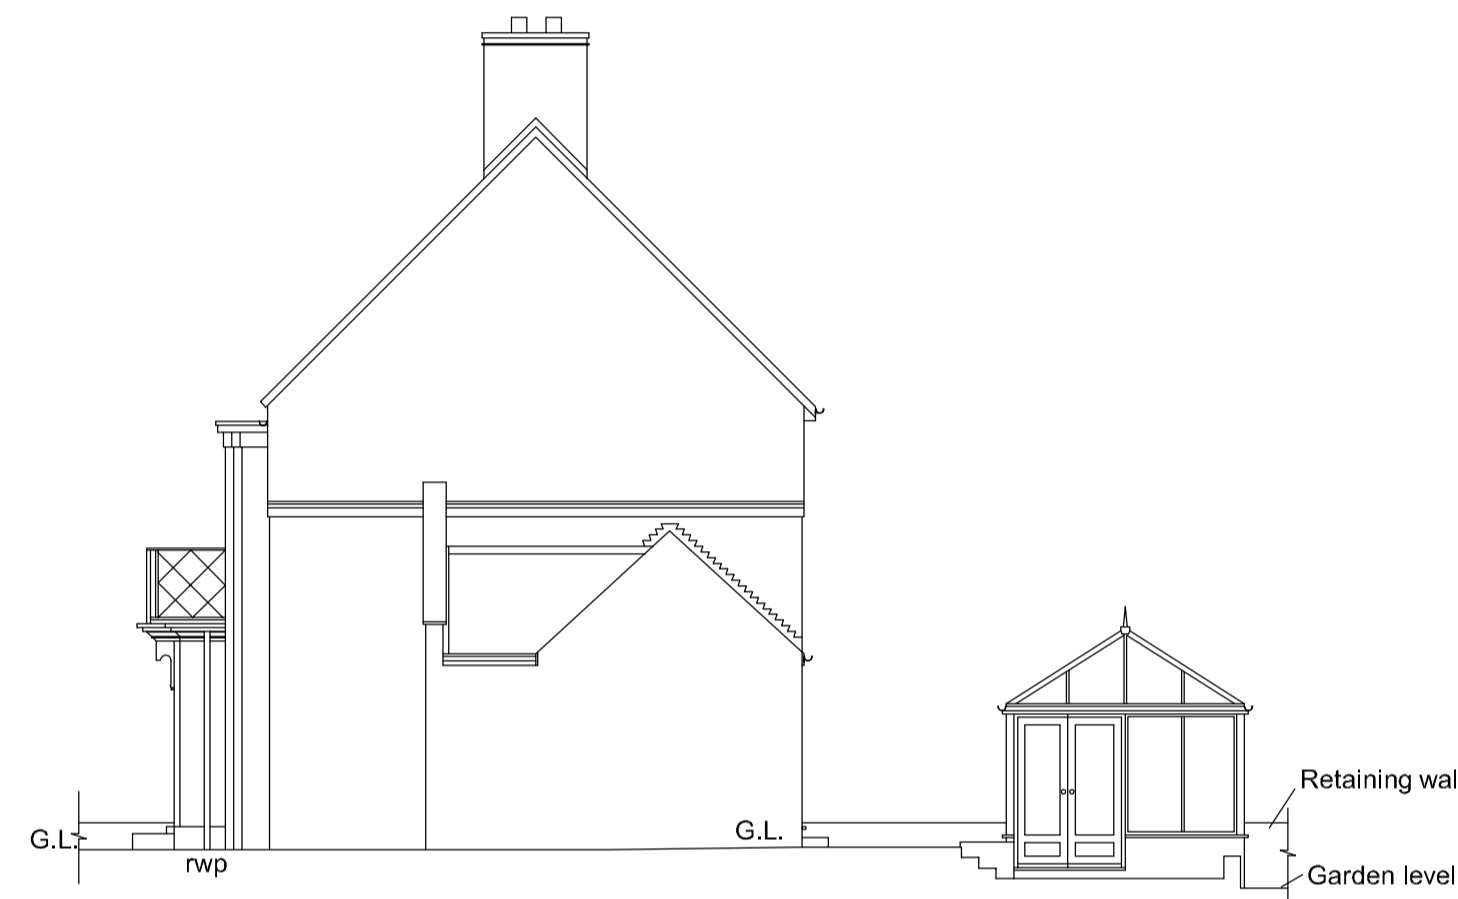

EXISTING Adj. SIDE ELEVATION

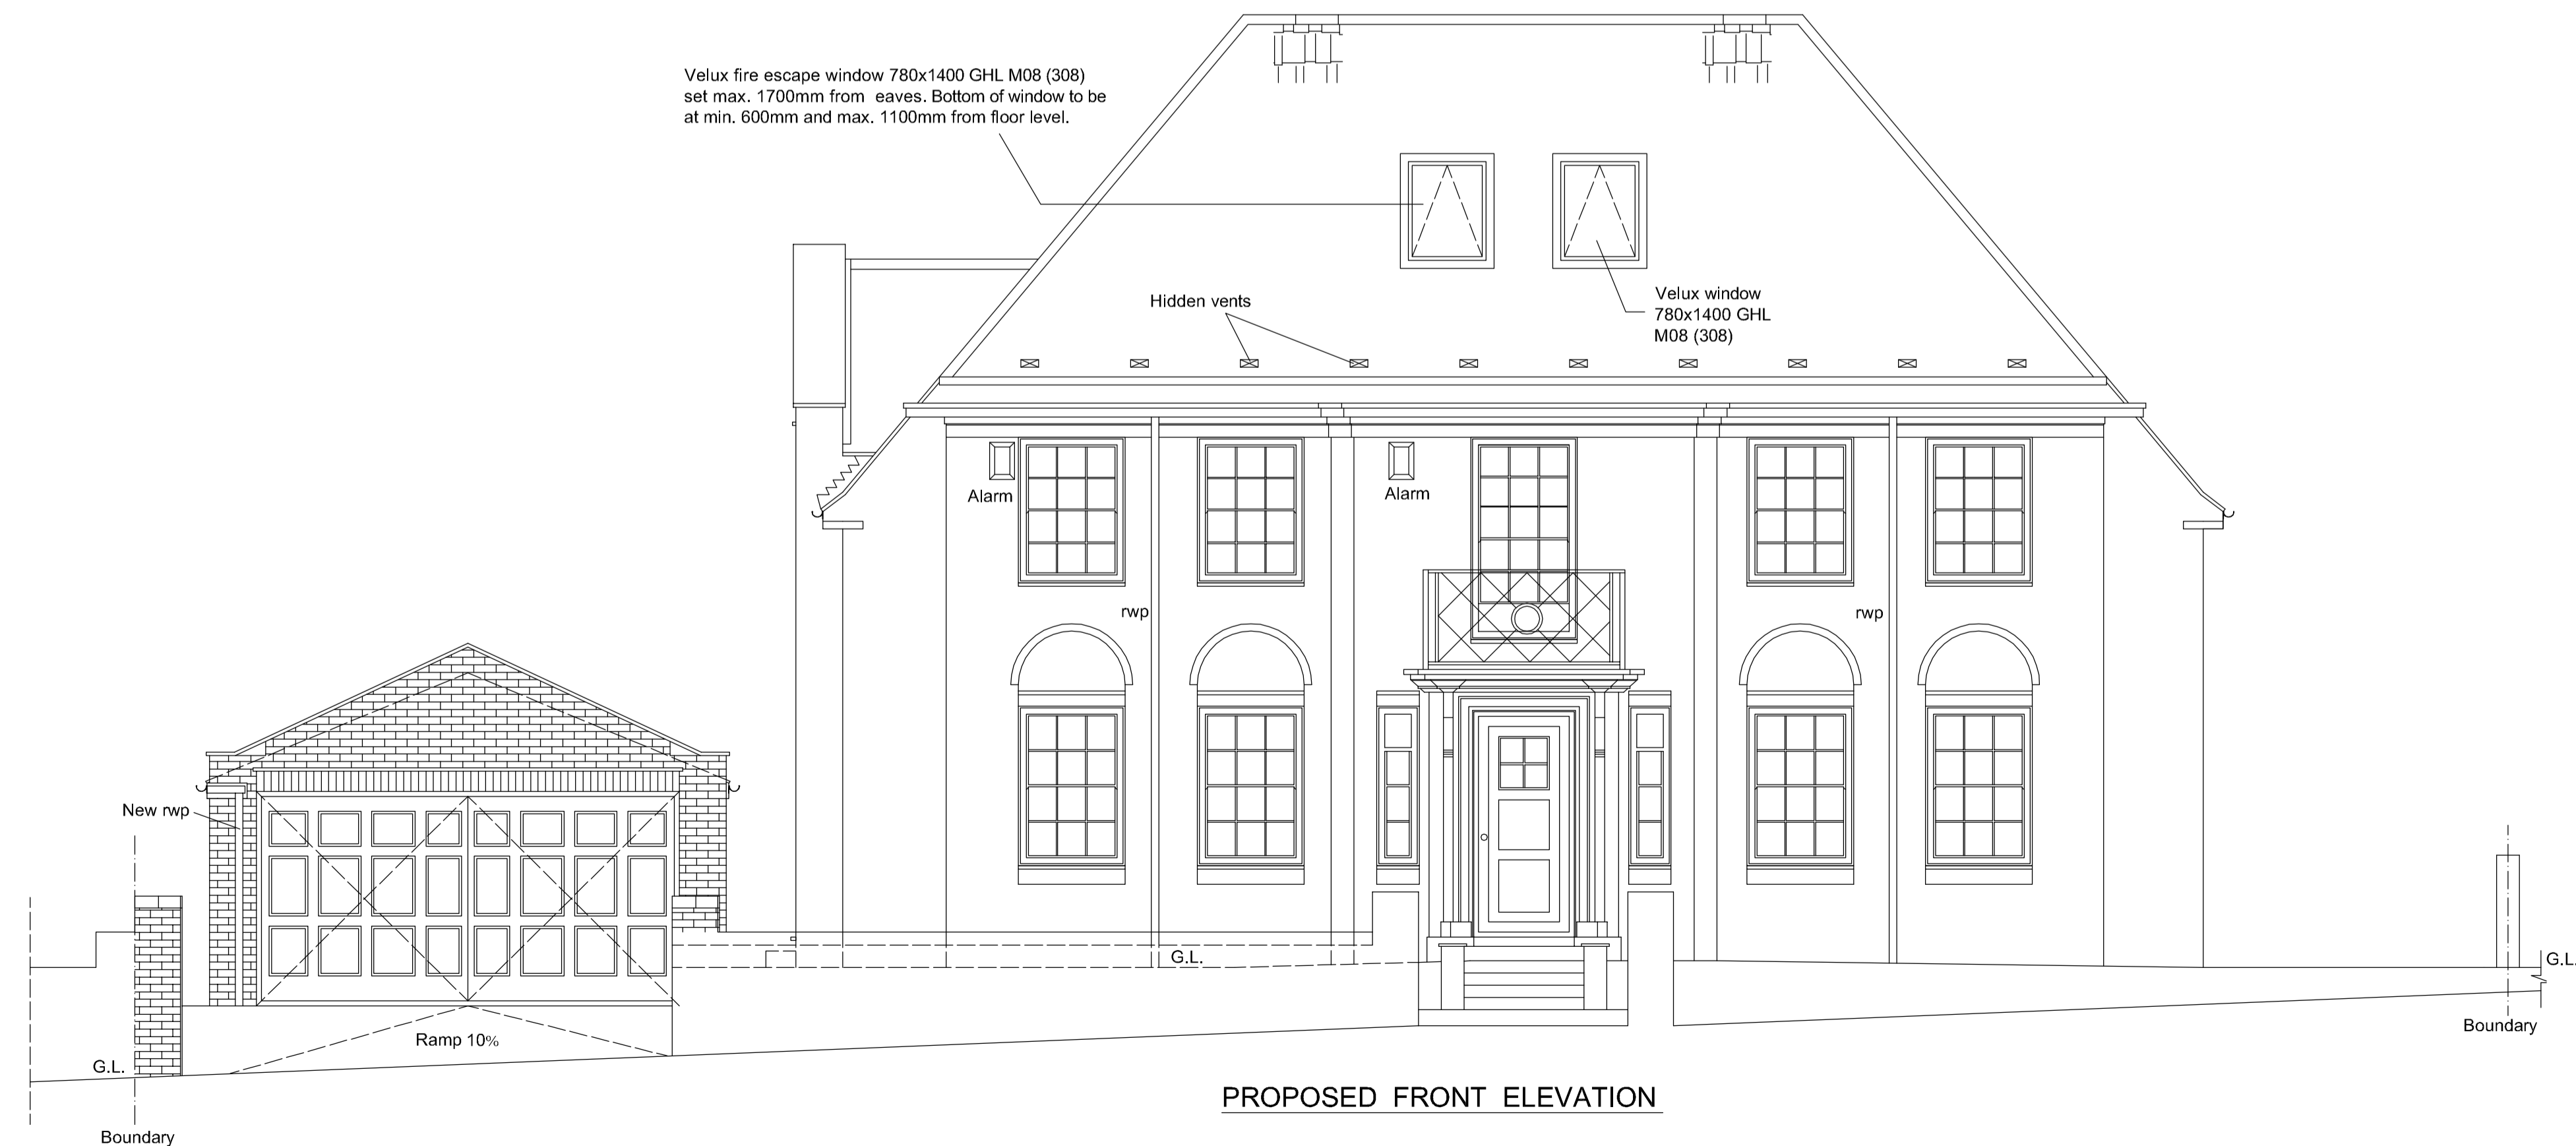

PROPOSED FRONT ELEVATION

Project: Two and Single Storey extensions to Rear. Detached private Garage and Attic Conversion.

Scale:	1:100, 1:50	Dwg. no:	Sheet 1 of 7	Ref. no:	A00
Revision:	01	Drawn by:	P.K.	Date Drawn:	Jan-2006