


PROPOSED REAR ELEVATION

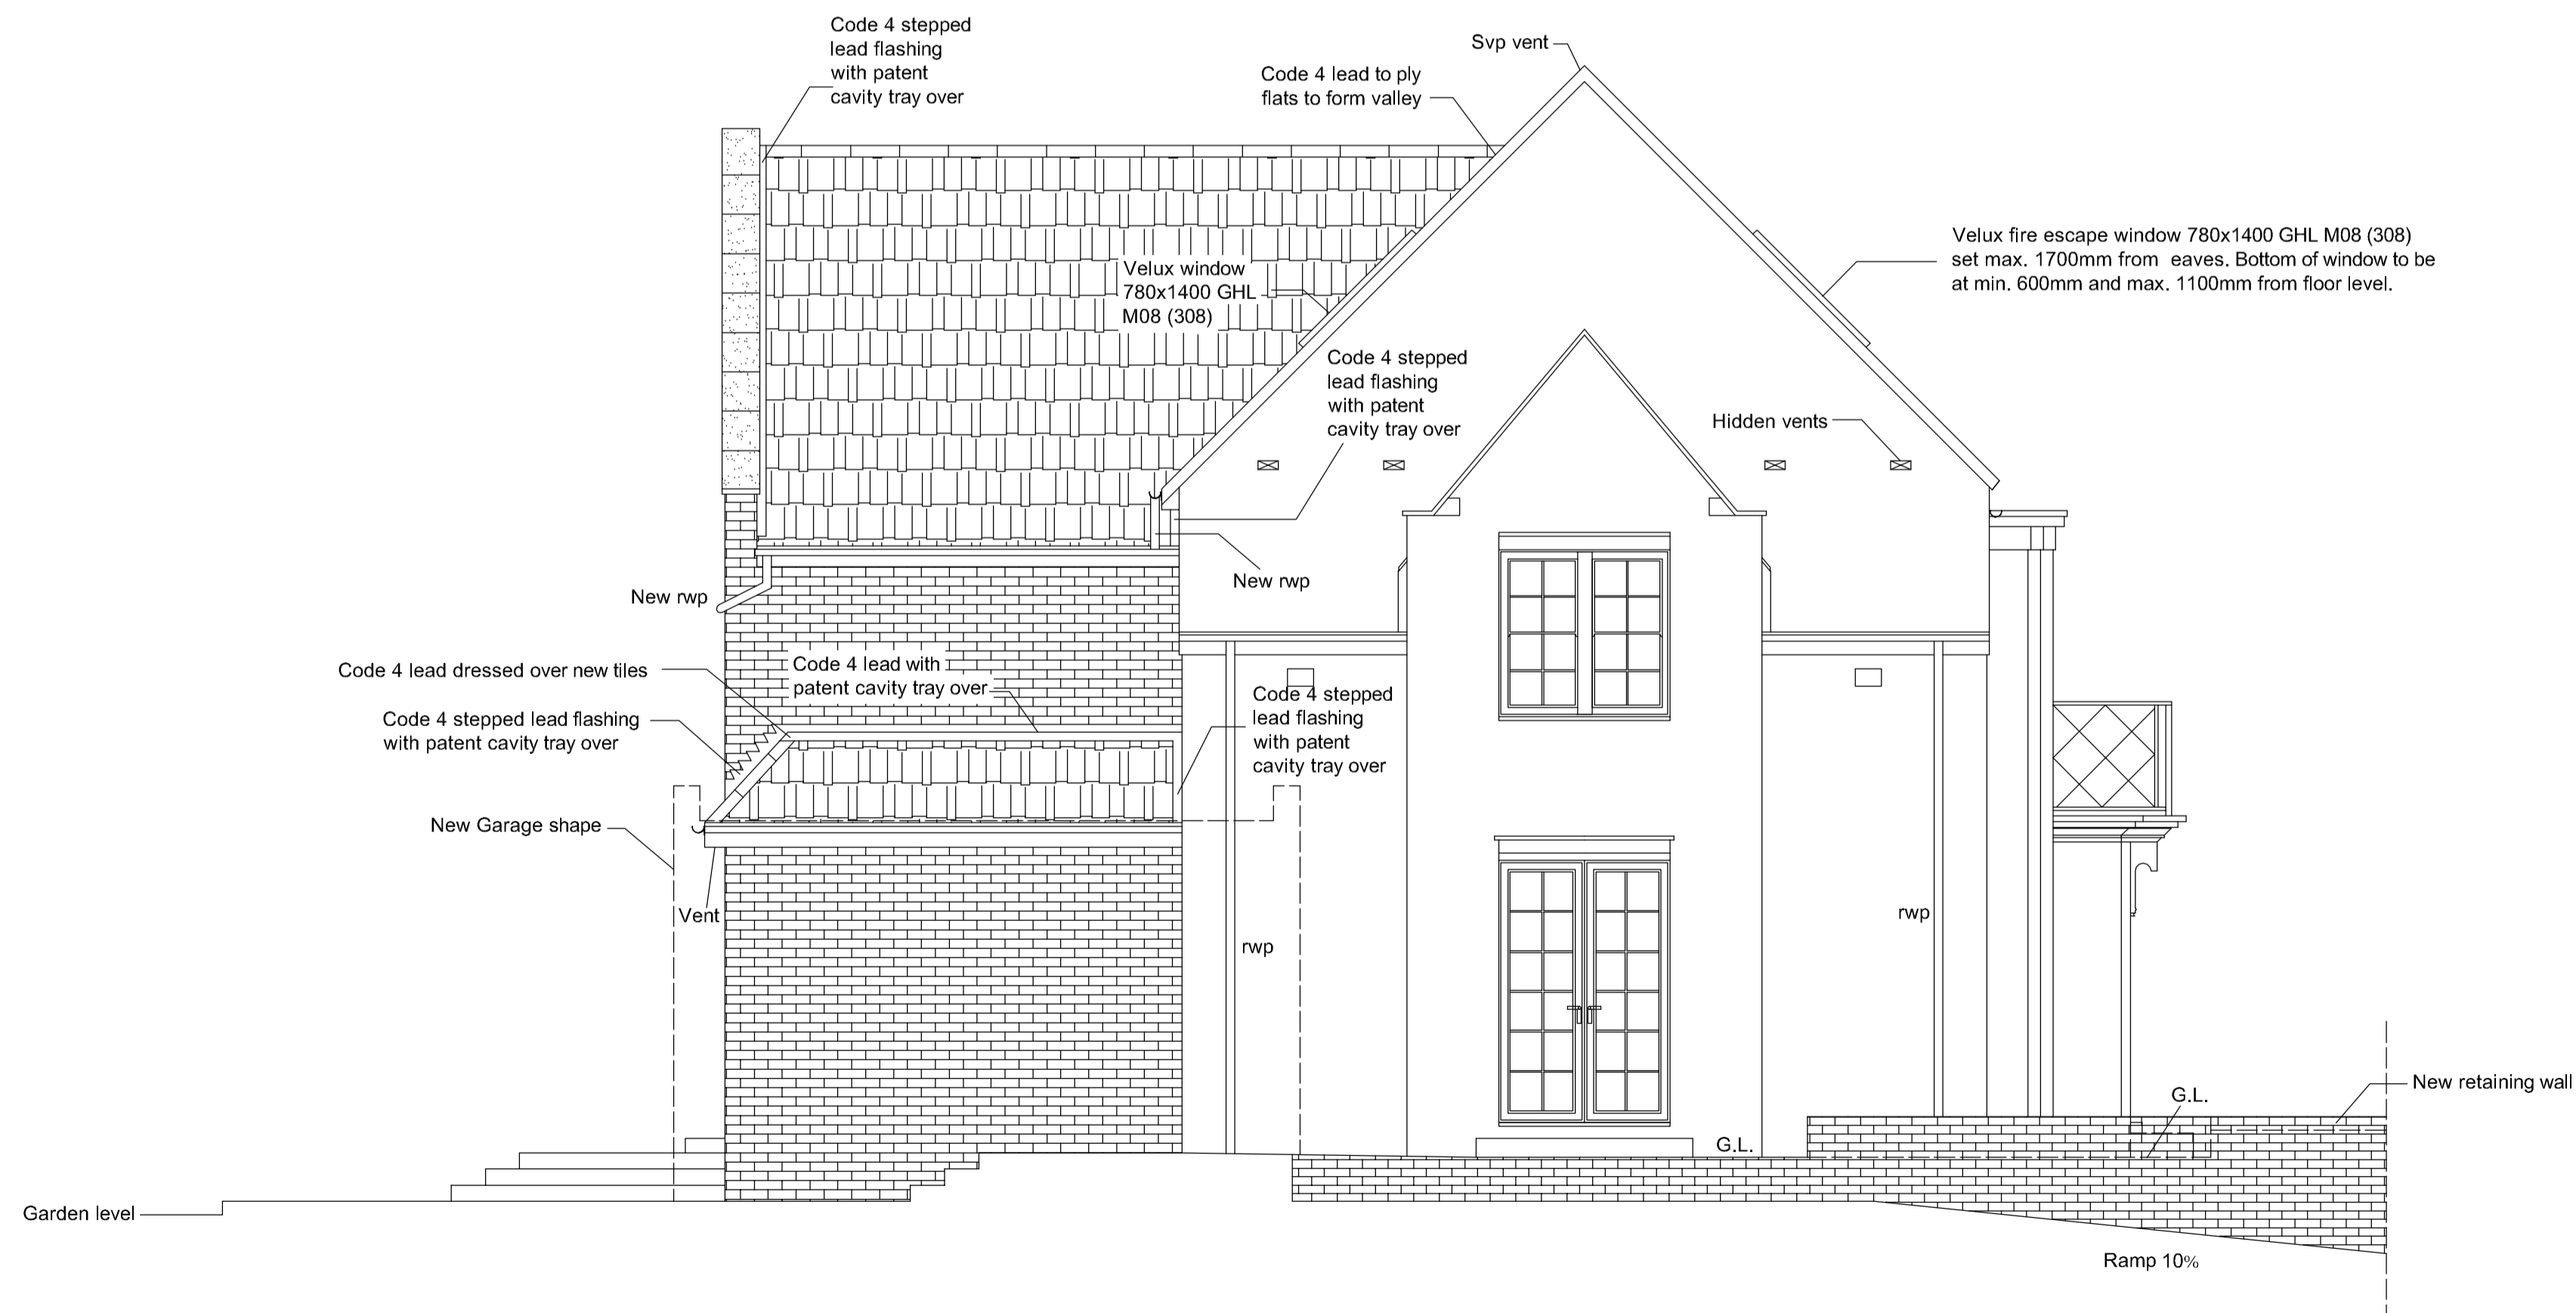

PROPOSED SIDE ELEVATION

Project: Two and Single Storey extensions to Rear. Detached private Garage and Attic Conversion.

Scale:	1:50	Dwg. no:	Sheet 2 of 7	Ref. no:	A00
Revision:	01	Drawn by:	P.K.	Date Drawn:	Jan-2006