




EXISTING GROUND FLOOR PLAN

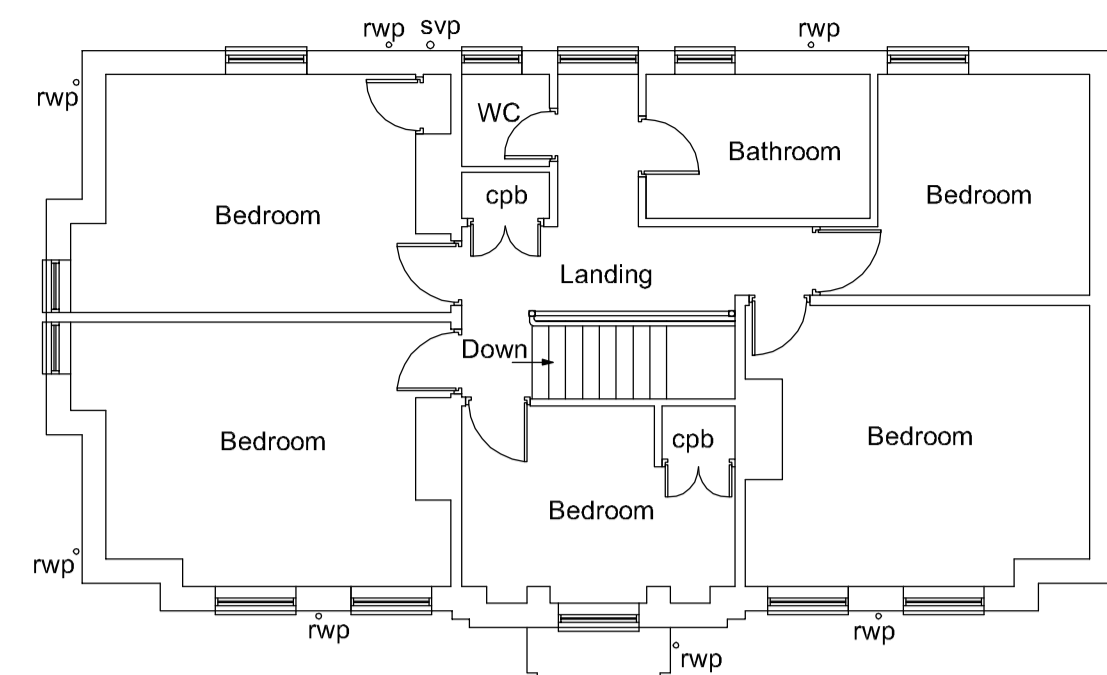


EXISTING FIRST FLOOR PLAN

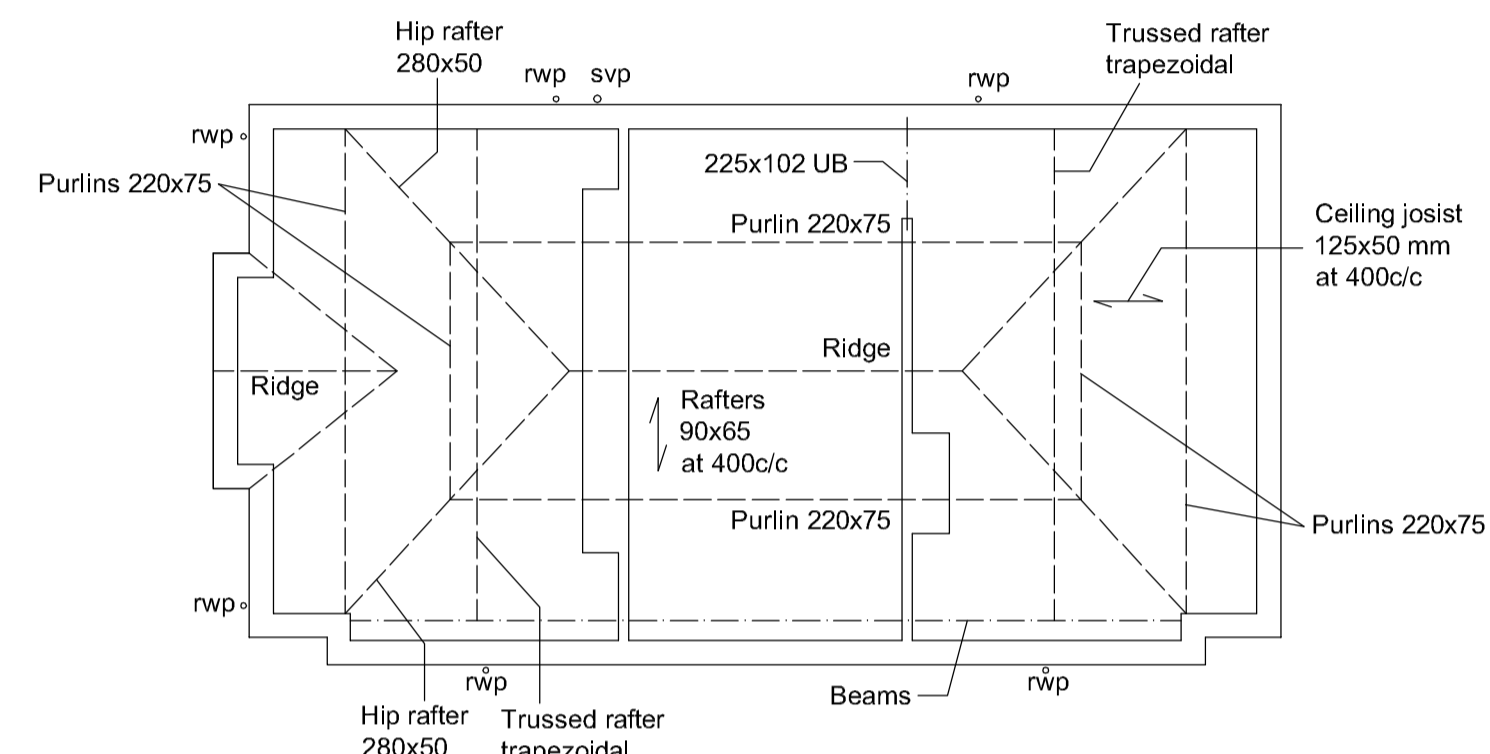


EXISTING ATTIC FLOOR PLAN

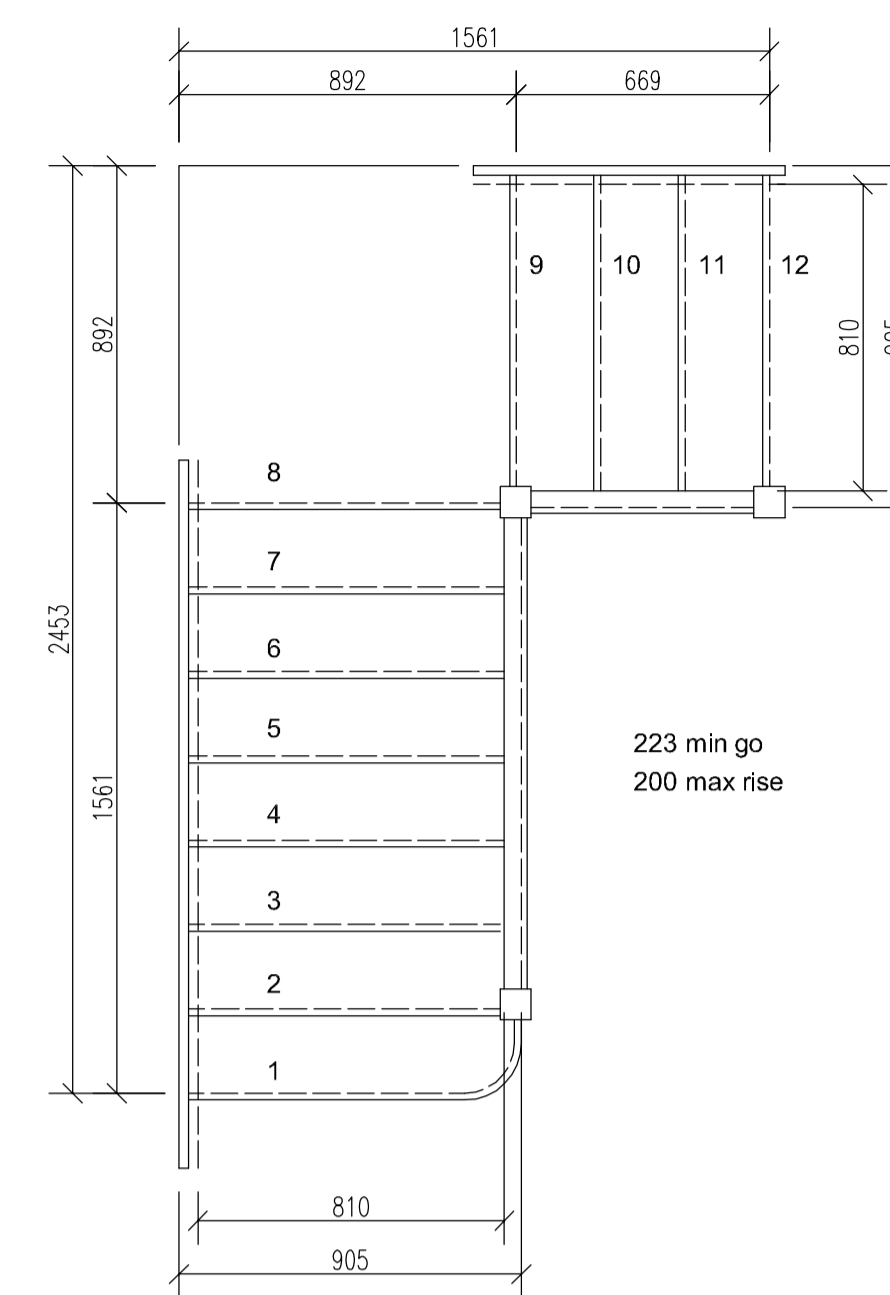

STAIR DETAIL

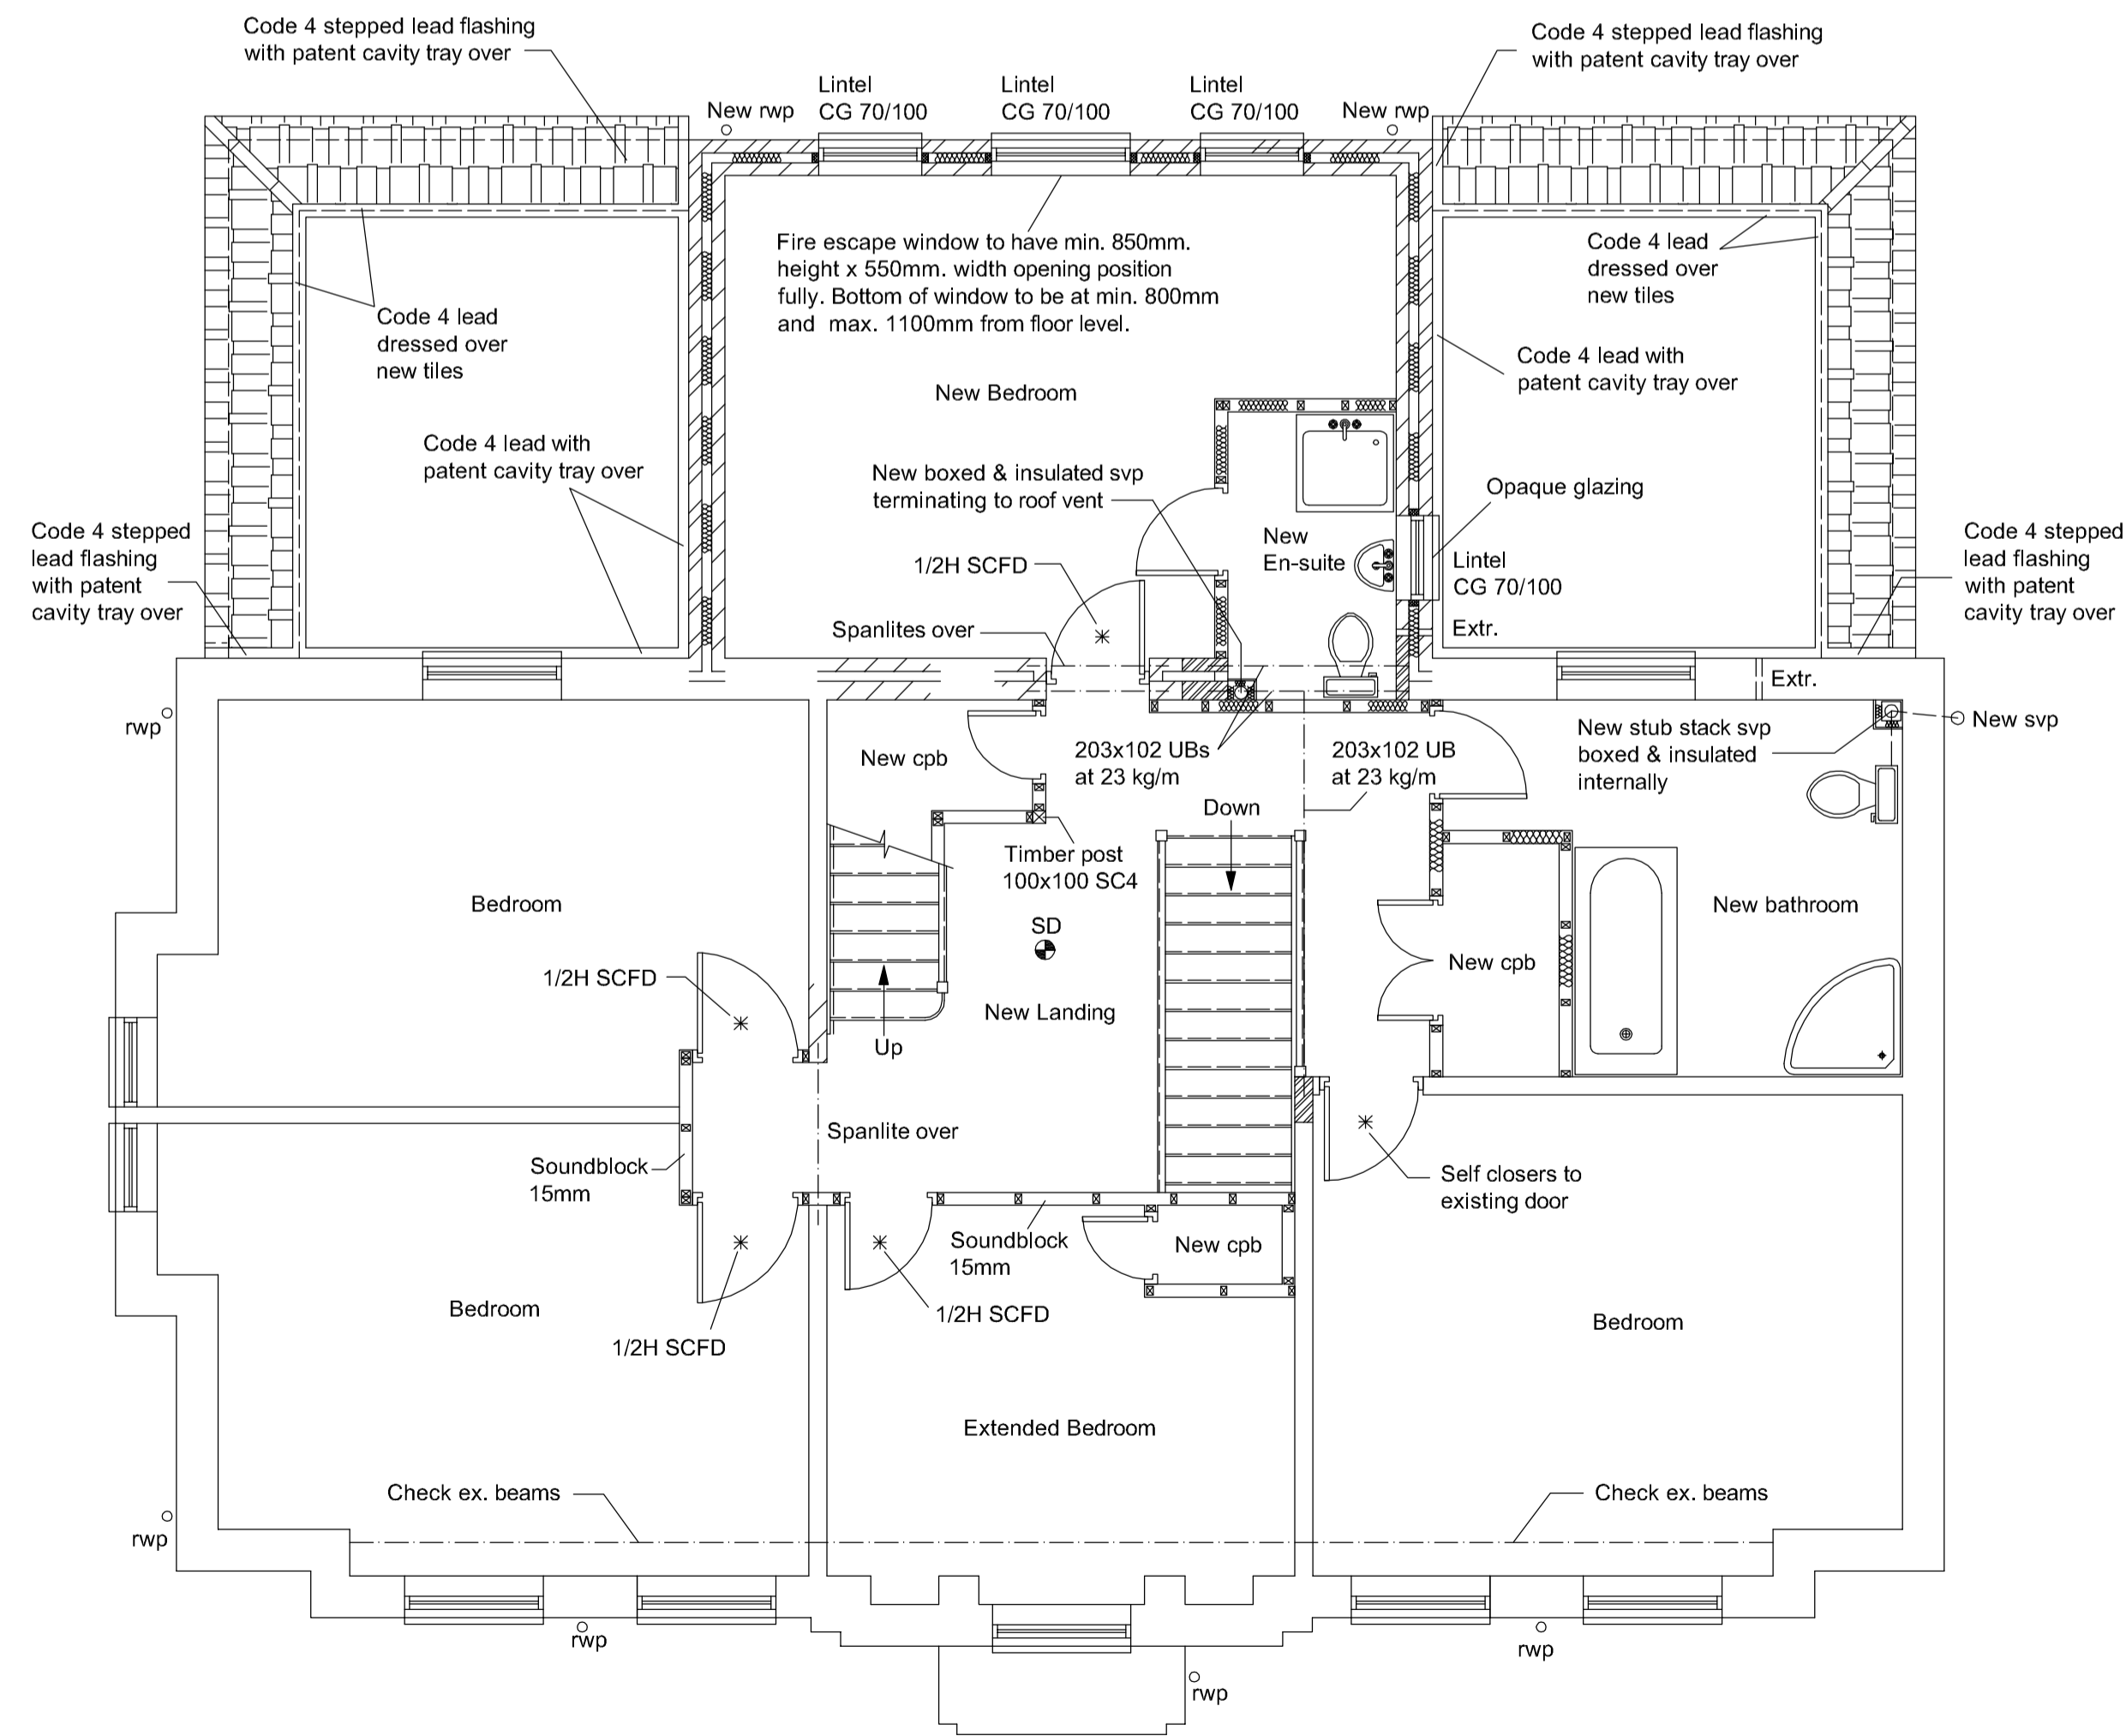

PROPOSED FIRST FLOOR PLAN

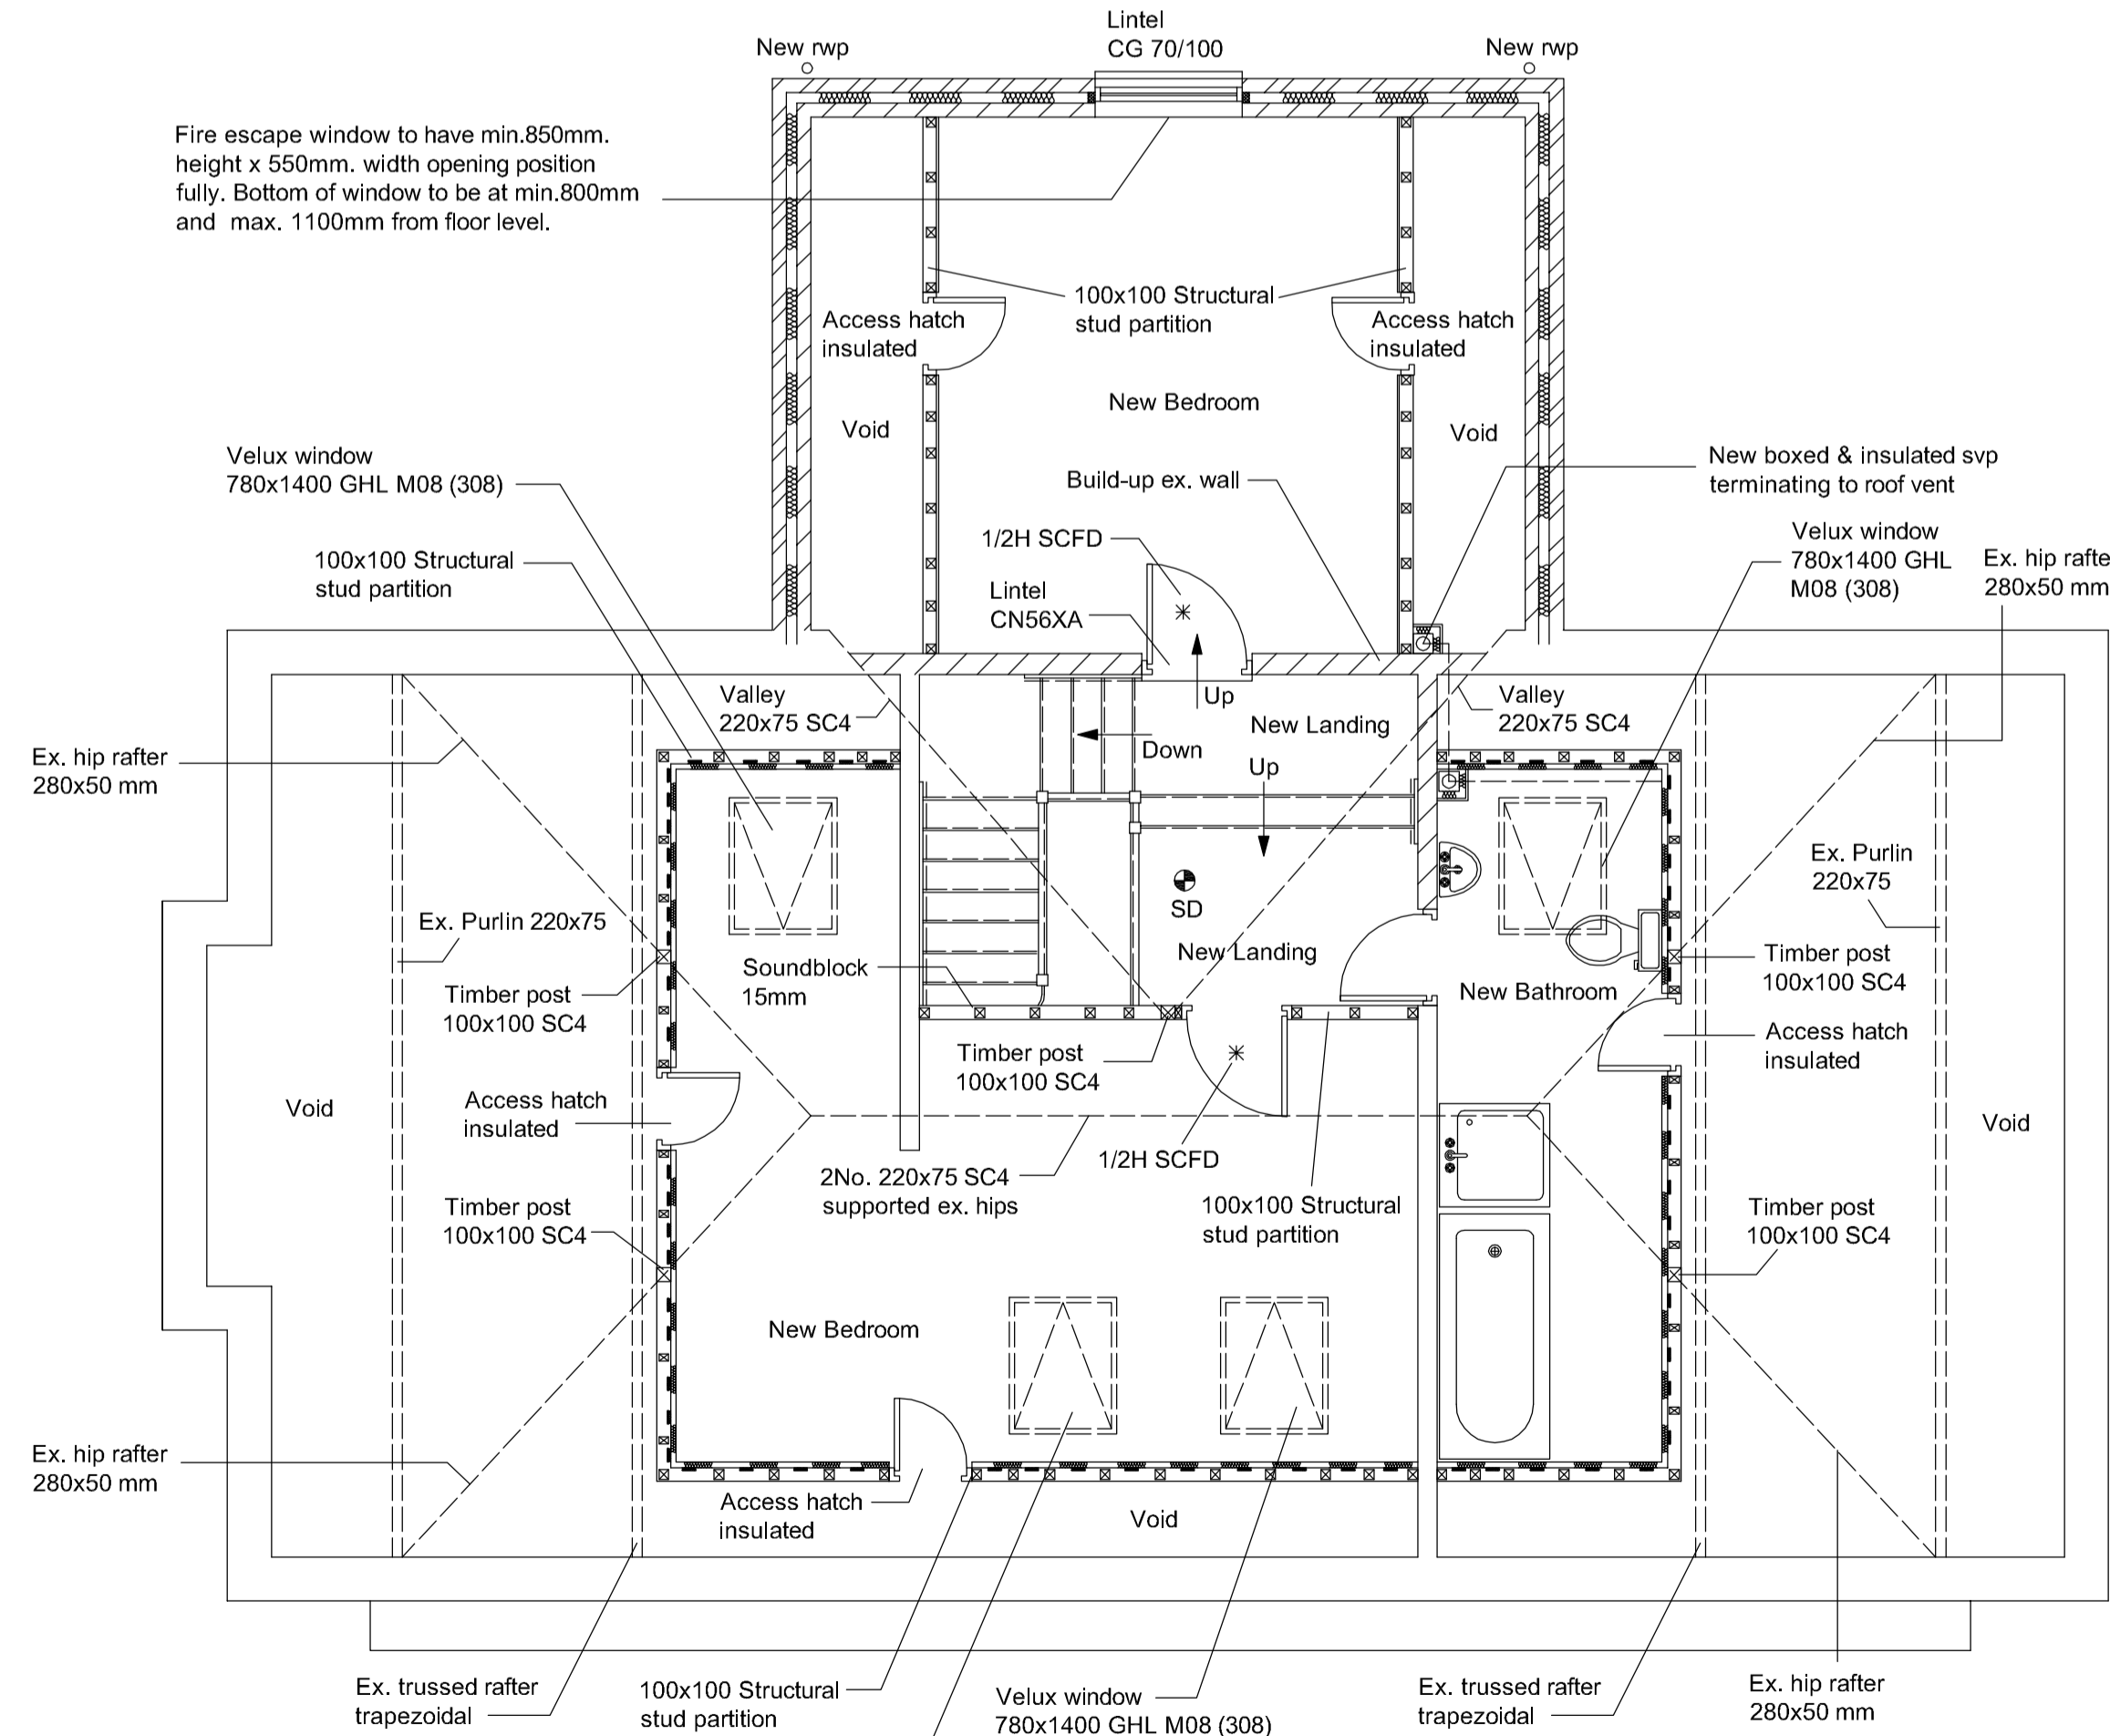

PROPOSED ATTIC FLOOR PLAN

Project: Two and Single Storey extensions to Rear. Detached private Garage and Attic Conversion.

For:

Scale: 1:100, 1:50, 1:20	Dwg. no: Sheet 5 of 7	Ref. no: A00
Revision: 01	Drawn by: P.K.	Date Drawn: Jan-2006