




EXISTING FRONT ELEVATION



EXISTING REAR ELEVATION




EXISTING SIDE ELEVATION

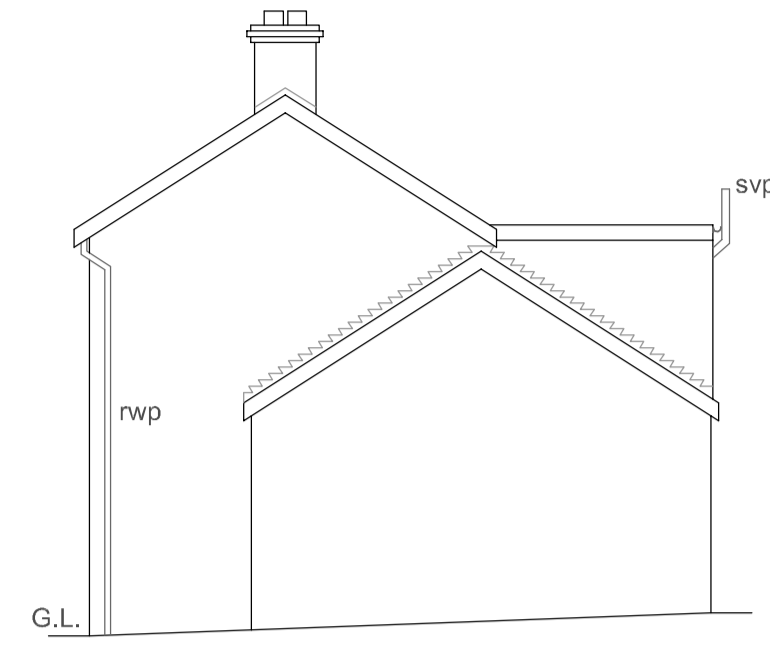

EXISTING Adj. SIDE ELEVATION




PROPOSED FRONT ELEVATION

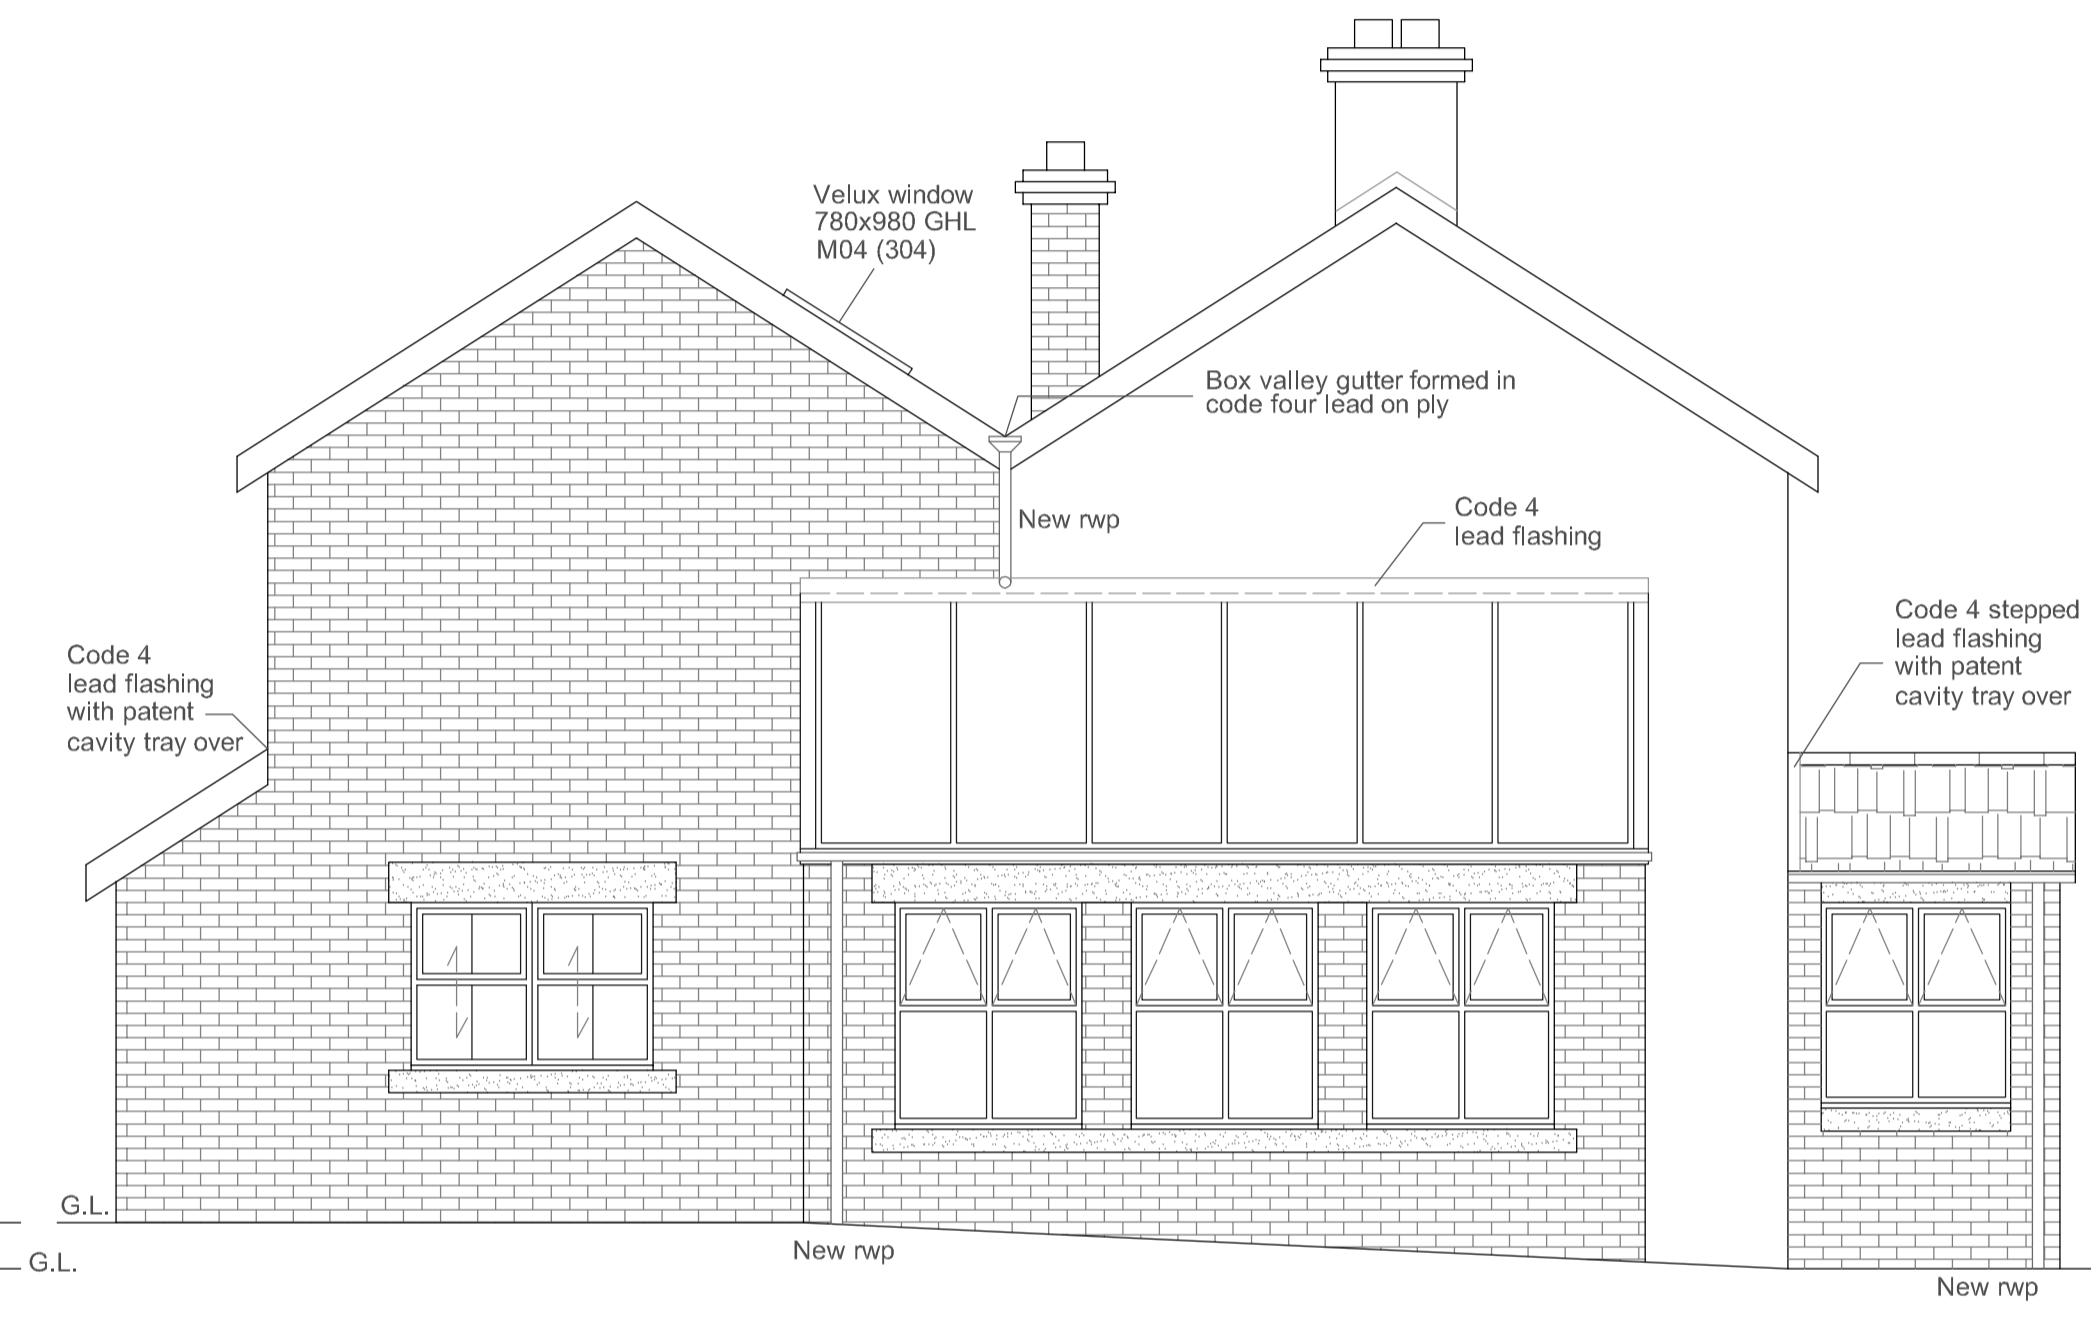

PROPOSED SIDE ELEVATION



PROPOSED REAR ELEVATION

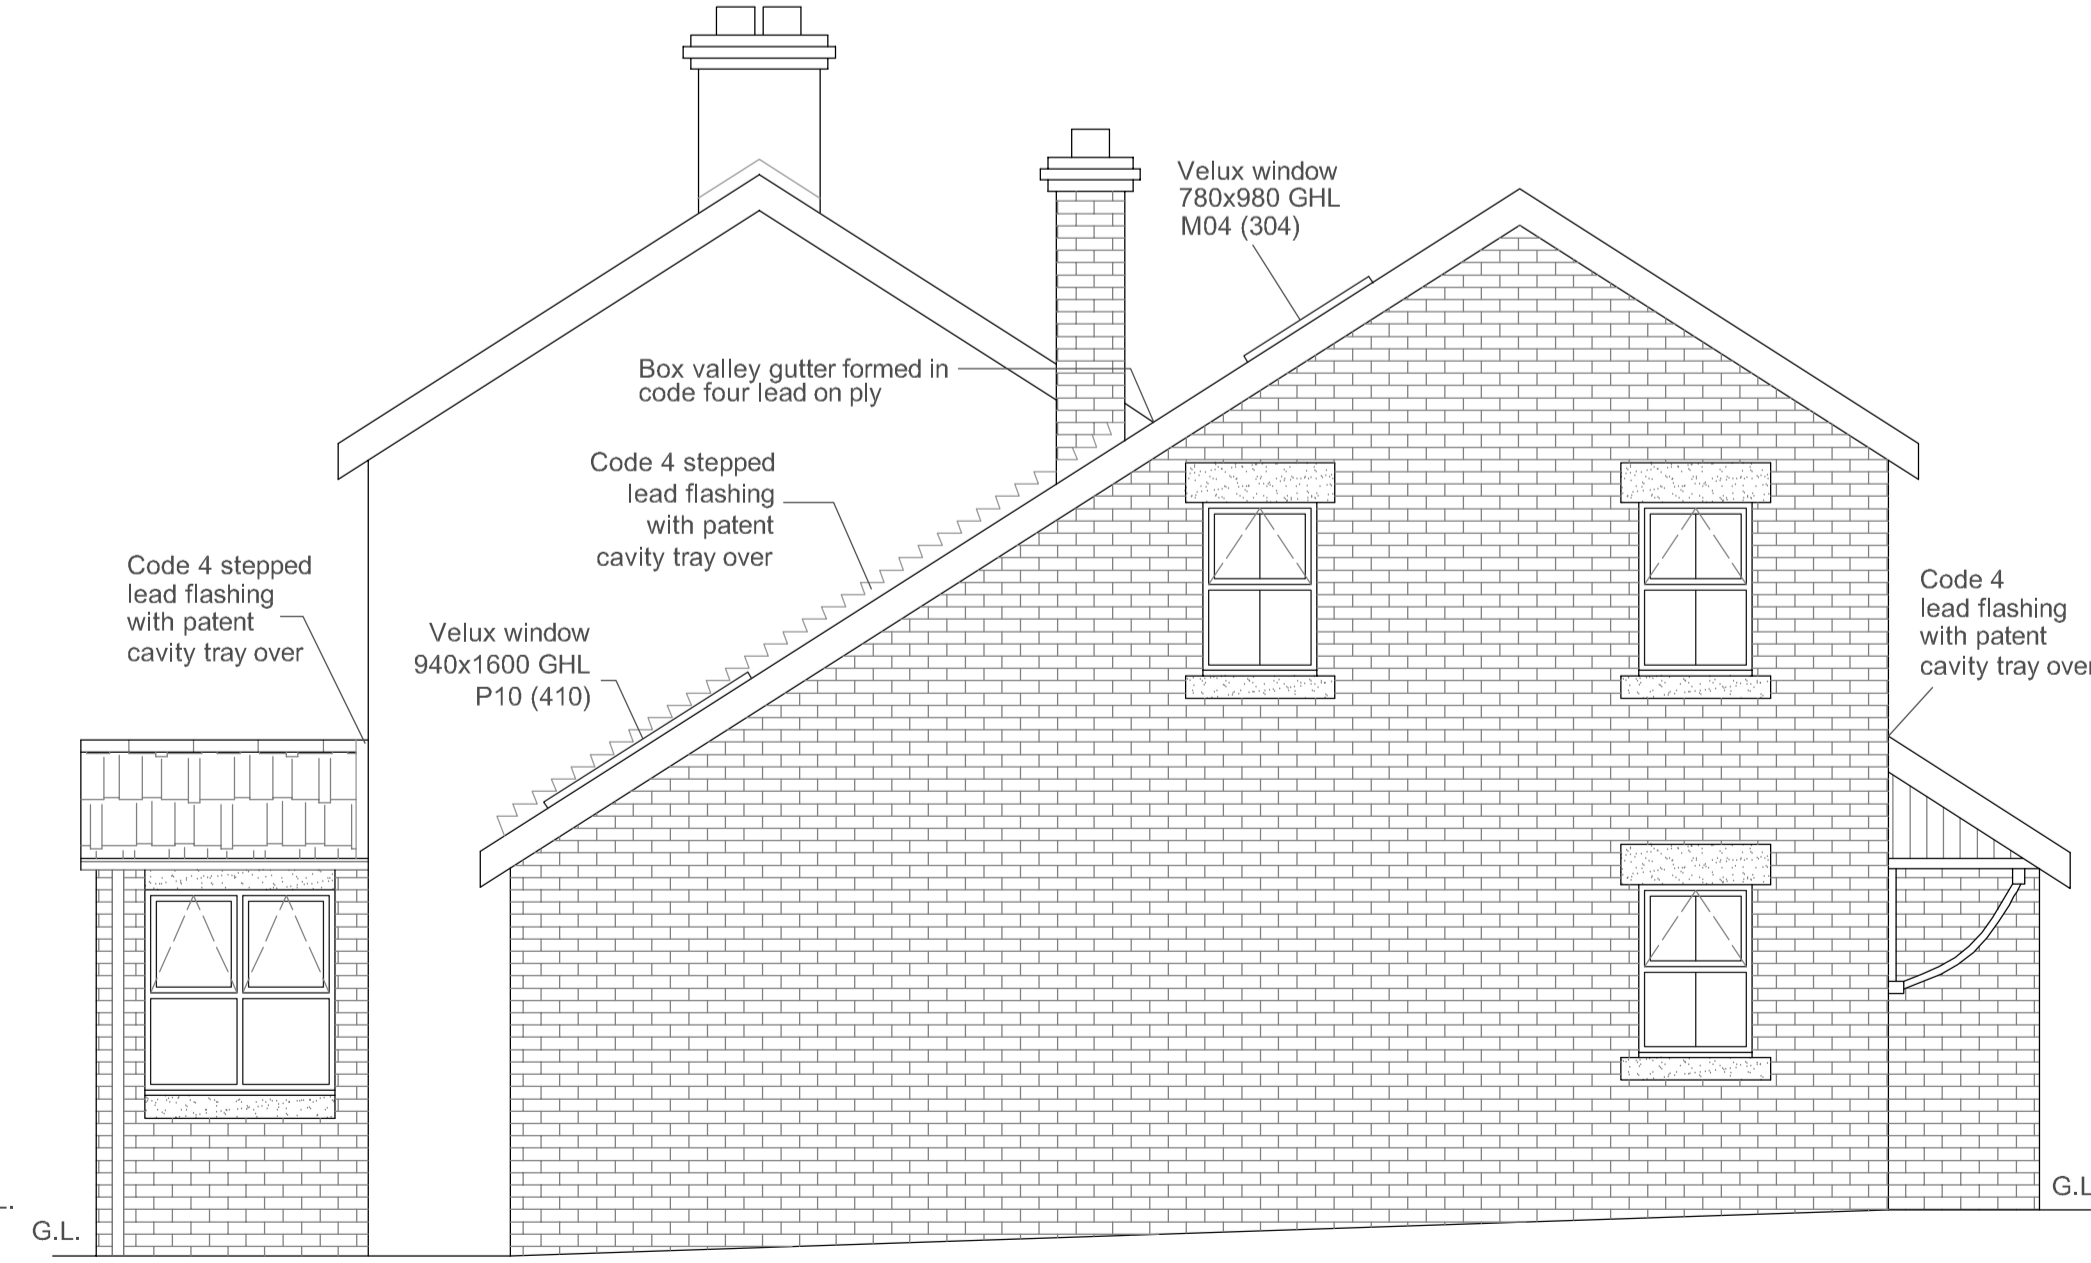

PROPOSED Adj. SIDE ELEVATION

Client.		
Project.		
Drawing Title. Existing & Proposed Elevations		
Scale 1:50 / 1:100	Drawn By IRW	Drwg No. 24093-02
Date 31/05/05	Revision C	