




PROPOSED FIRST FLOOR PLAN

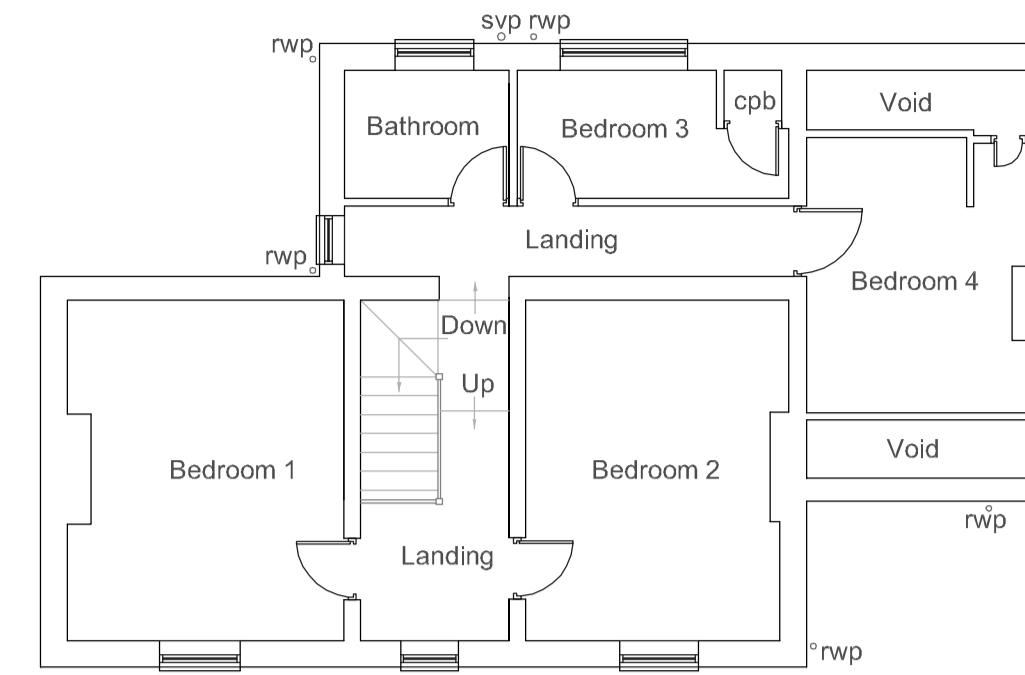


EXISTING FIRST FLOOR PLAN

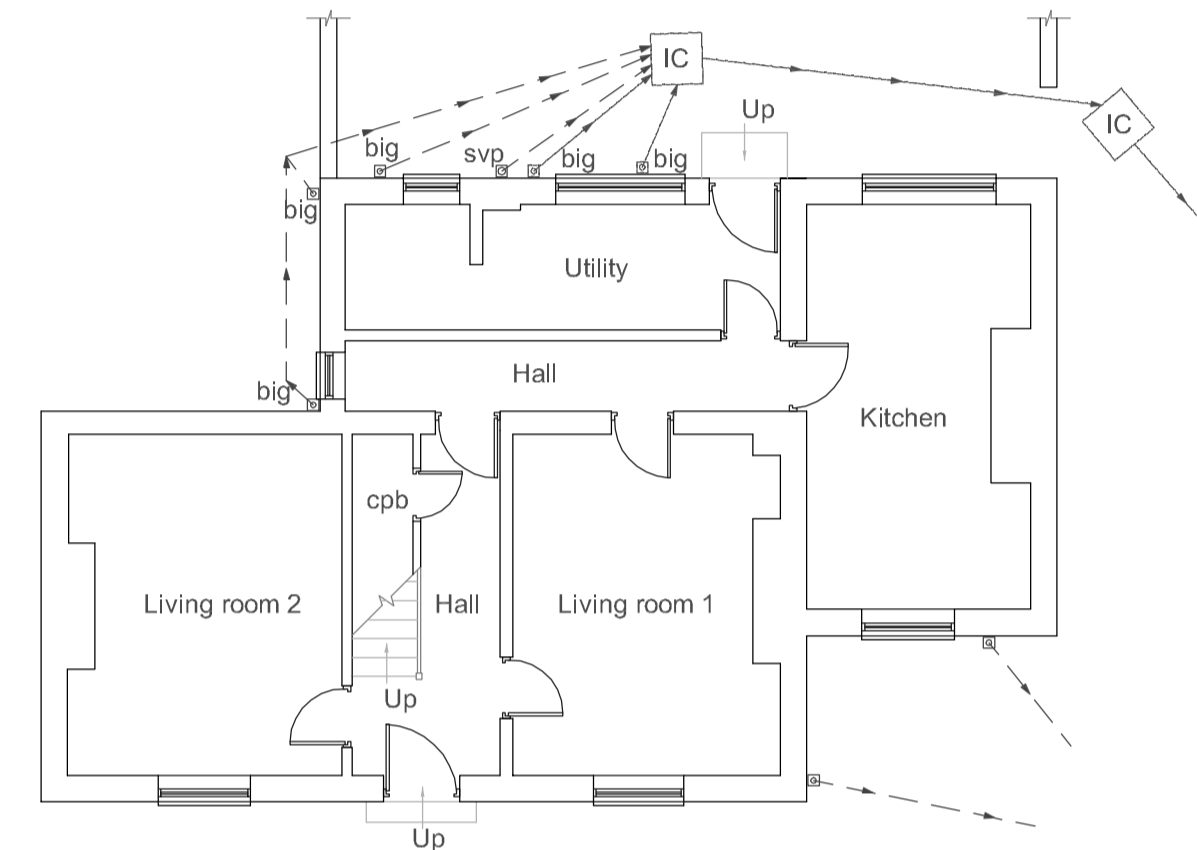


EXISTING GROUND FLOOR PLAN

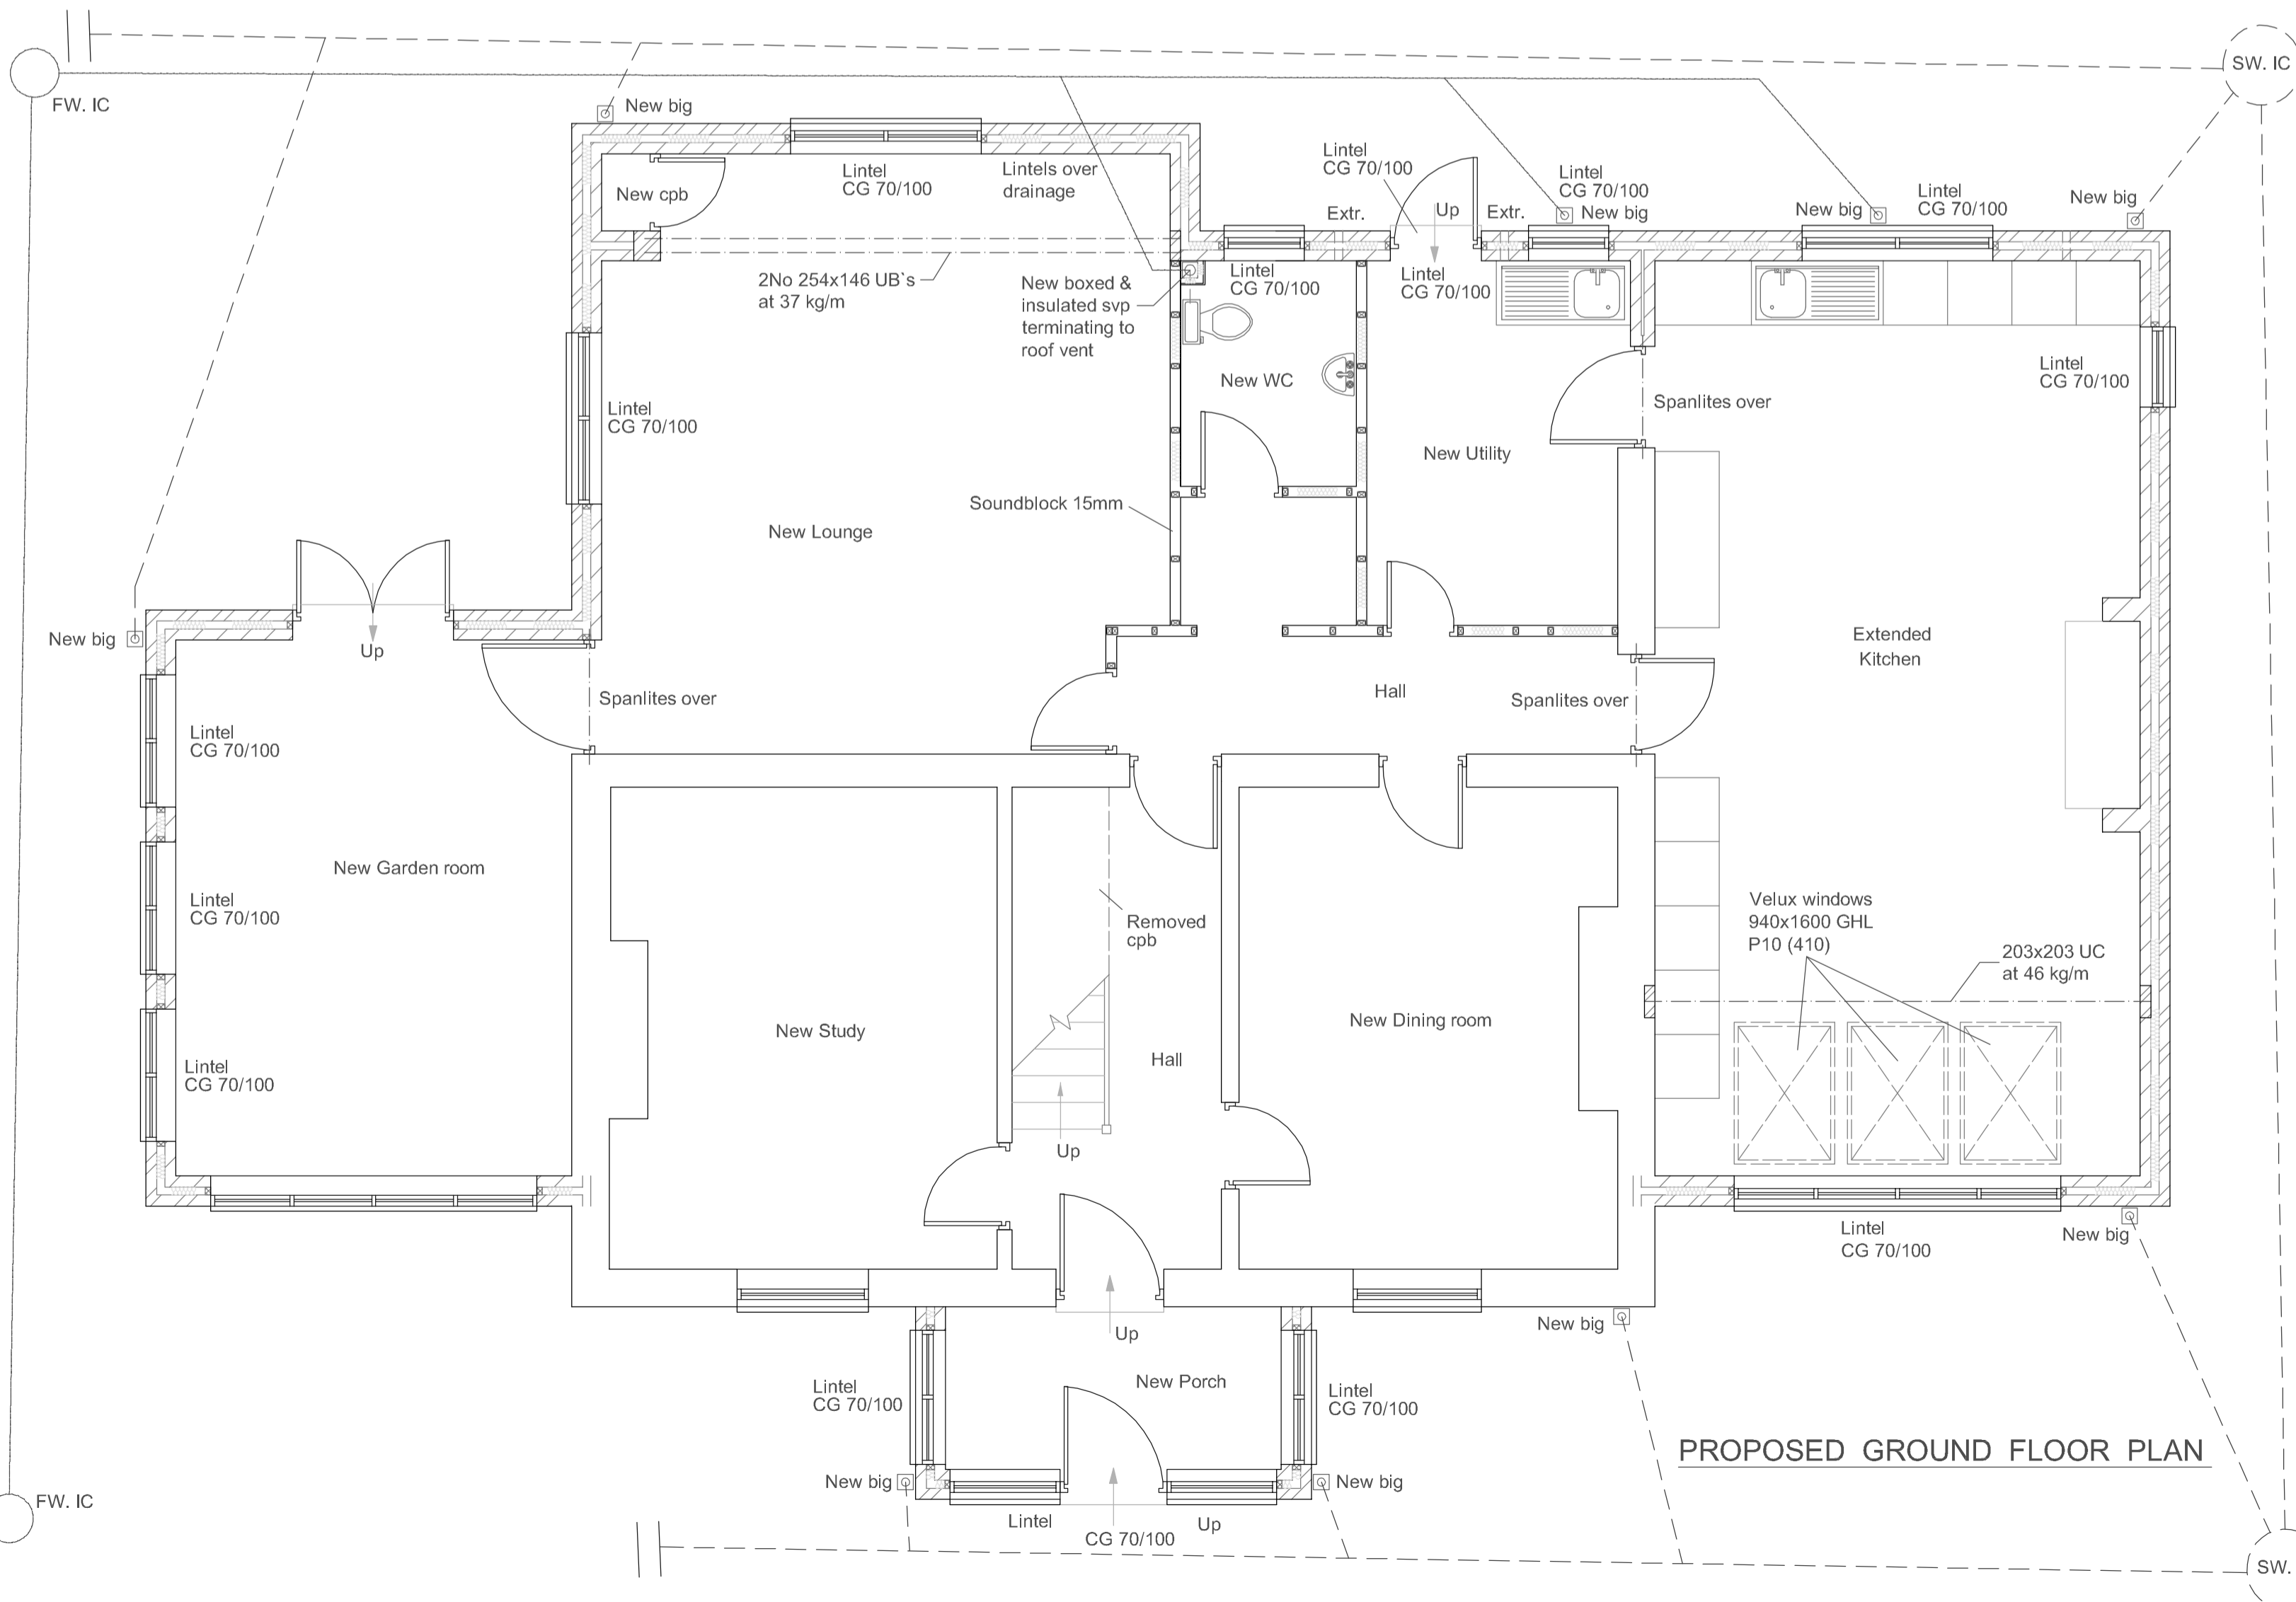

PROPOSED GROUND FLOOR PLAN

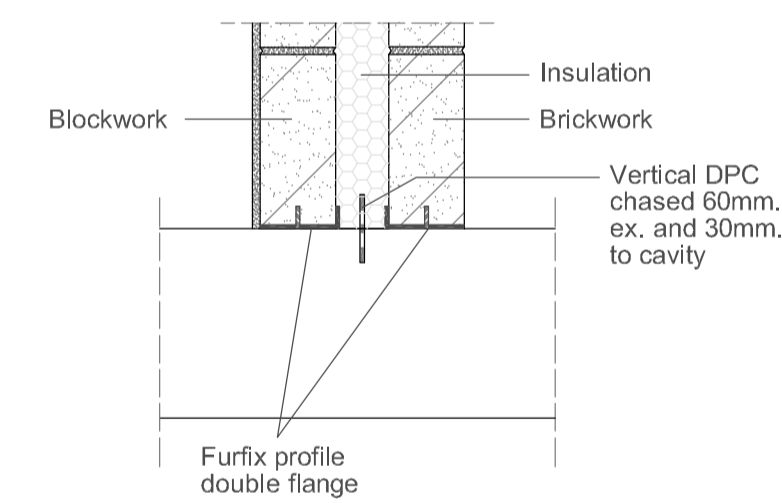

FURFIX PROFILE JOINTING DETAIL

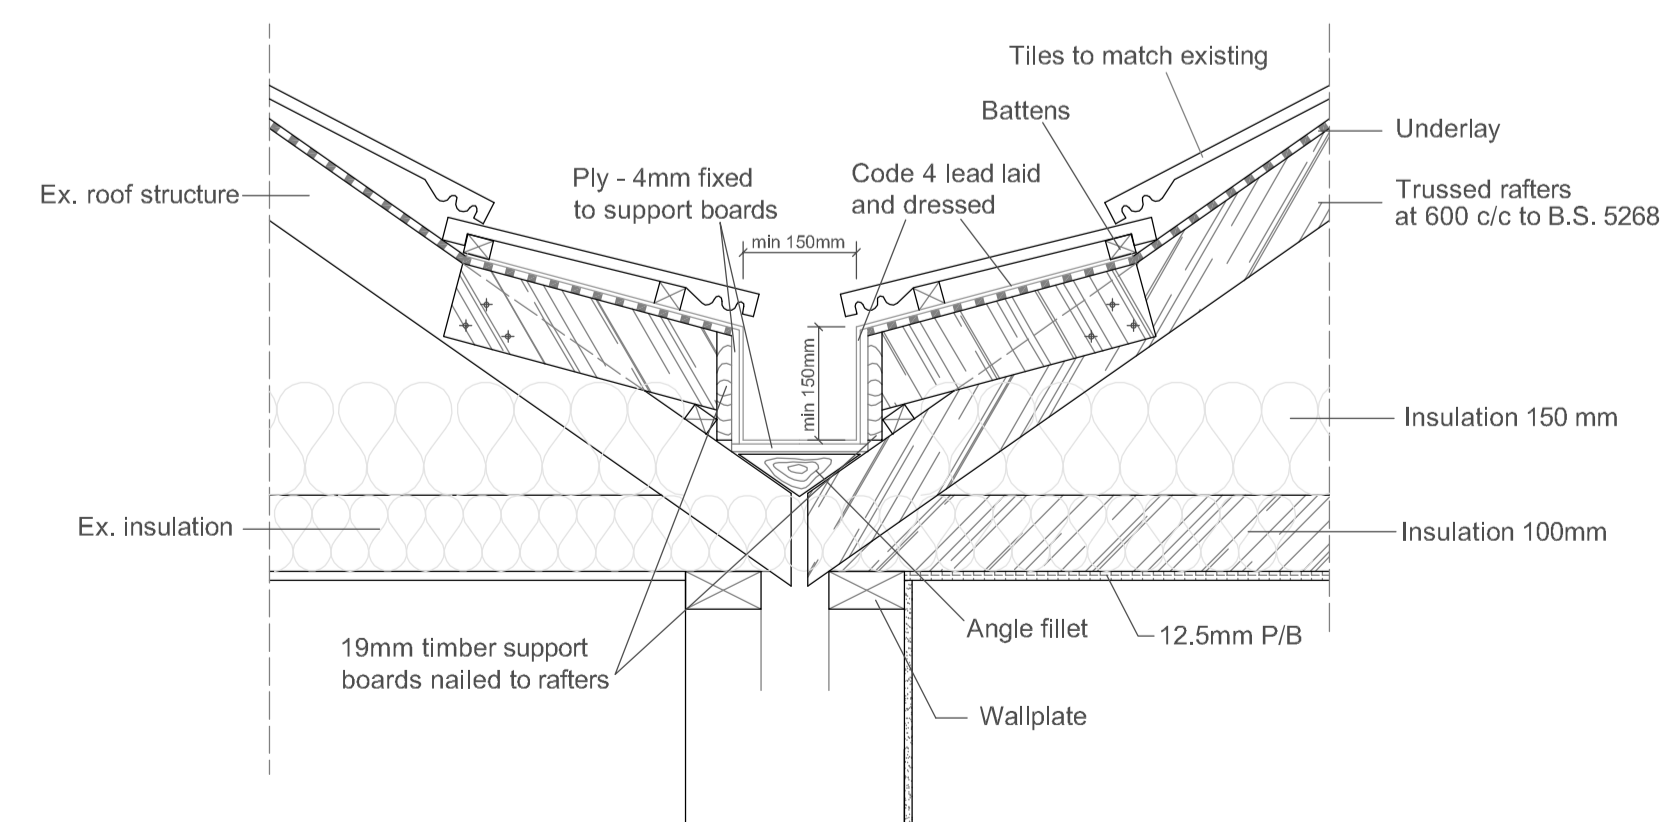

BOX VALLEY GUTTER DETAIL

Client.		
Project.		
Drawing Title.	Existing & Proposed Floor Plans	
Scale 1:10 1:50 & 1:100	Drawn By IRW	Drawg No. 24093-01
Date 31/05/05	Revision C	