




PROPOSED FRONT ELEVATION

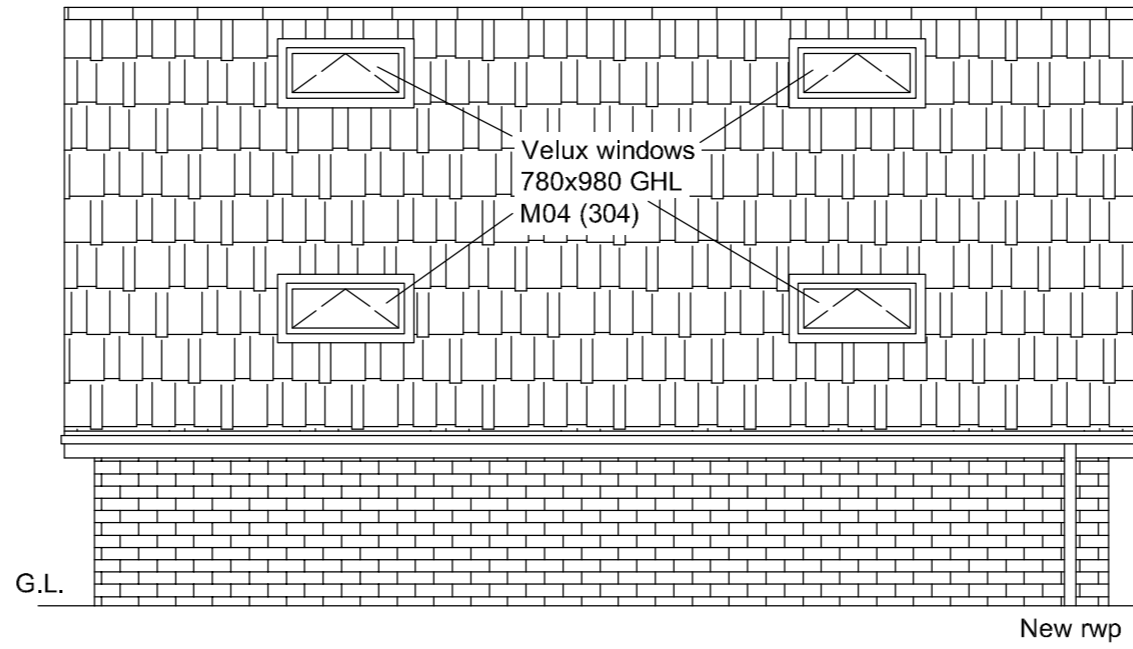


PROPOSED REAR ELEVATION

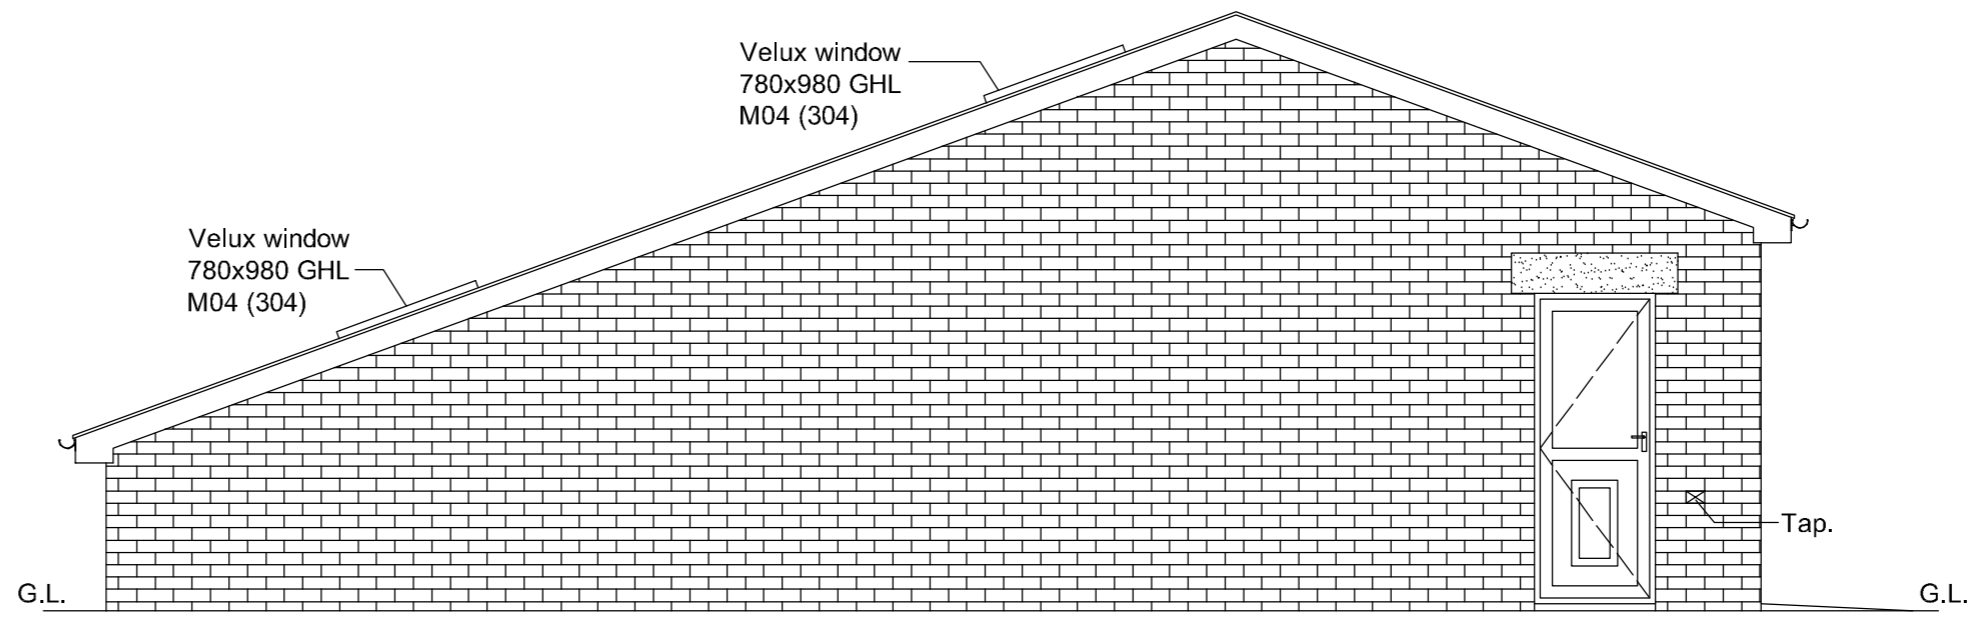


PROPOSED SIDE ELEVATION

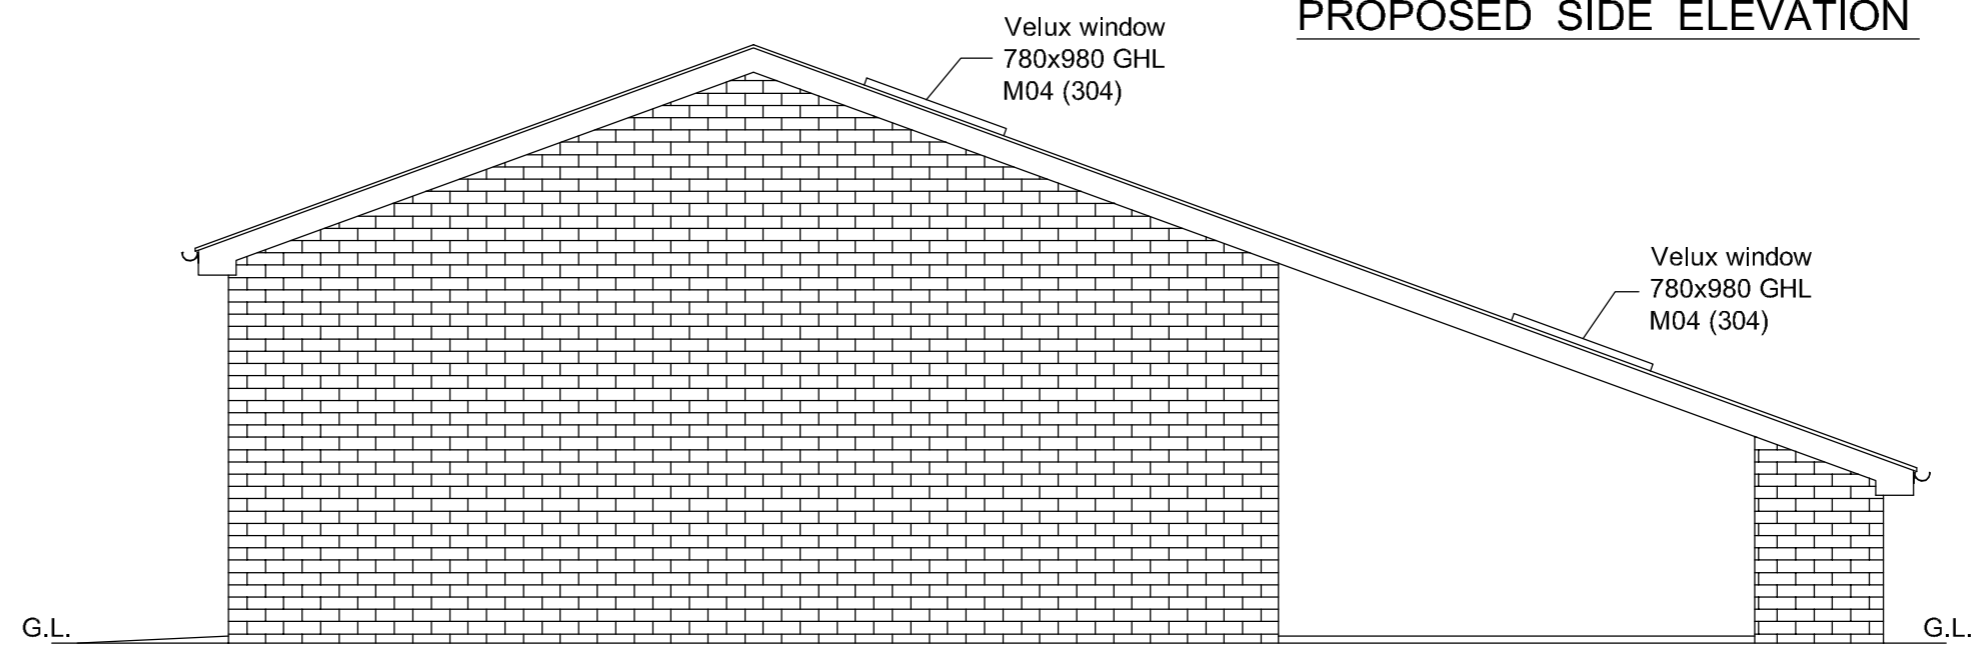

PROPOSED Adj. SIDE ELEVATION

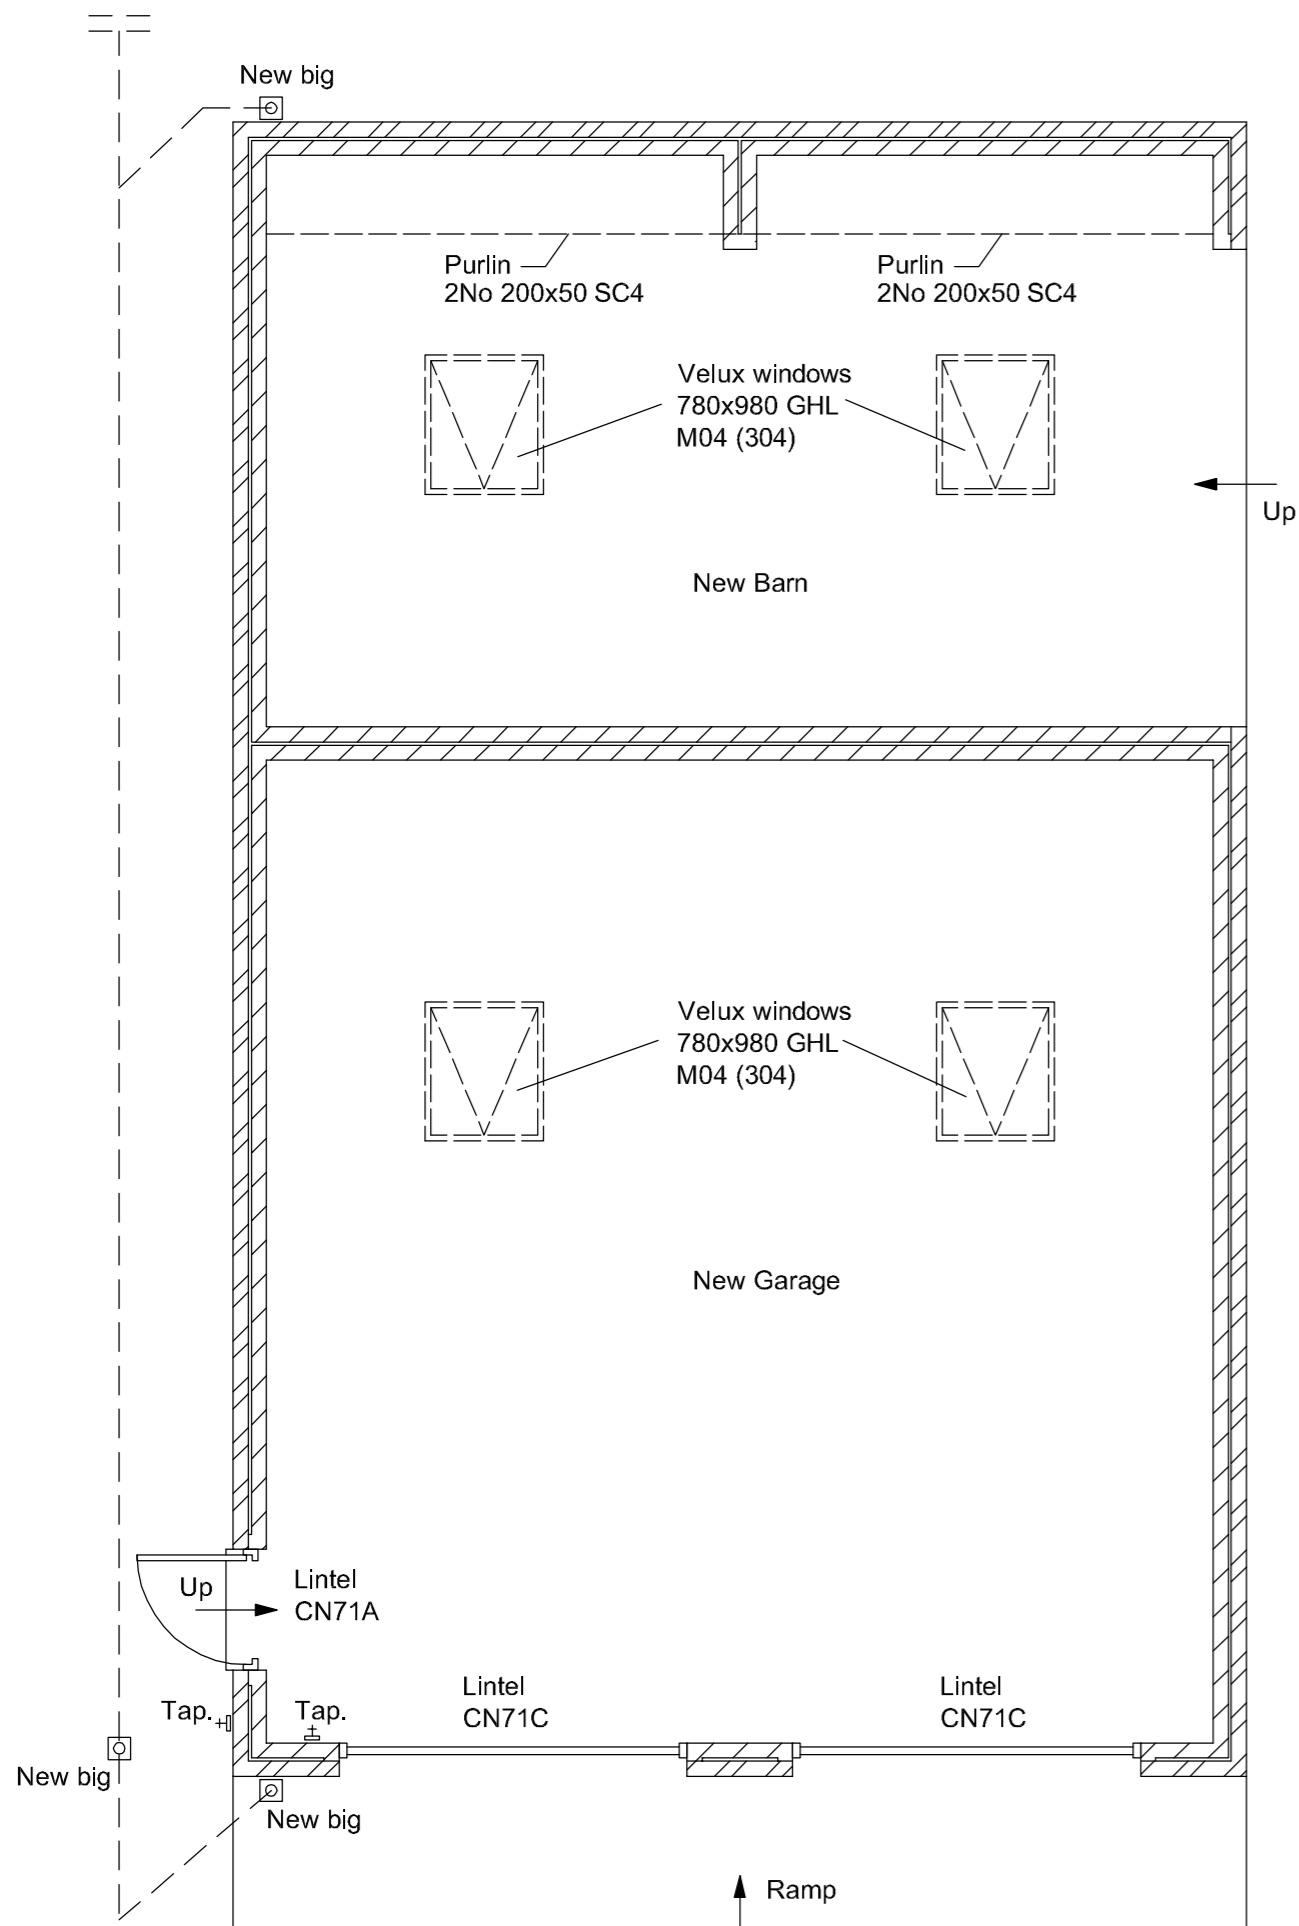

PROPOSED GROUND FLOOR PLAN

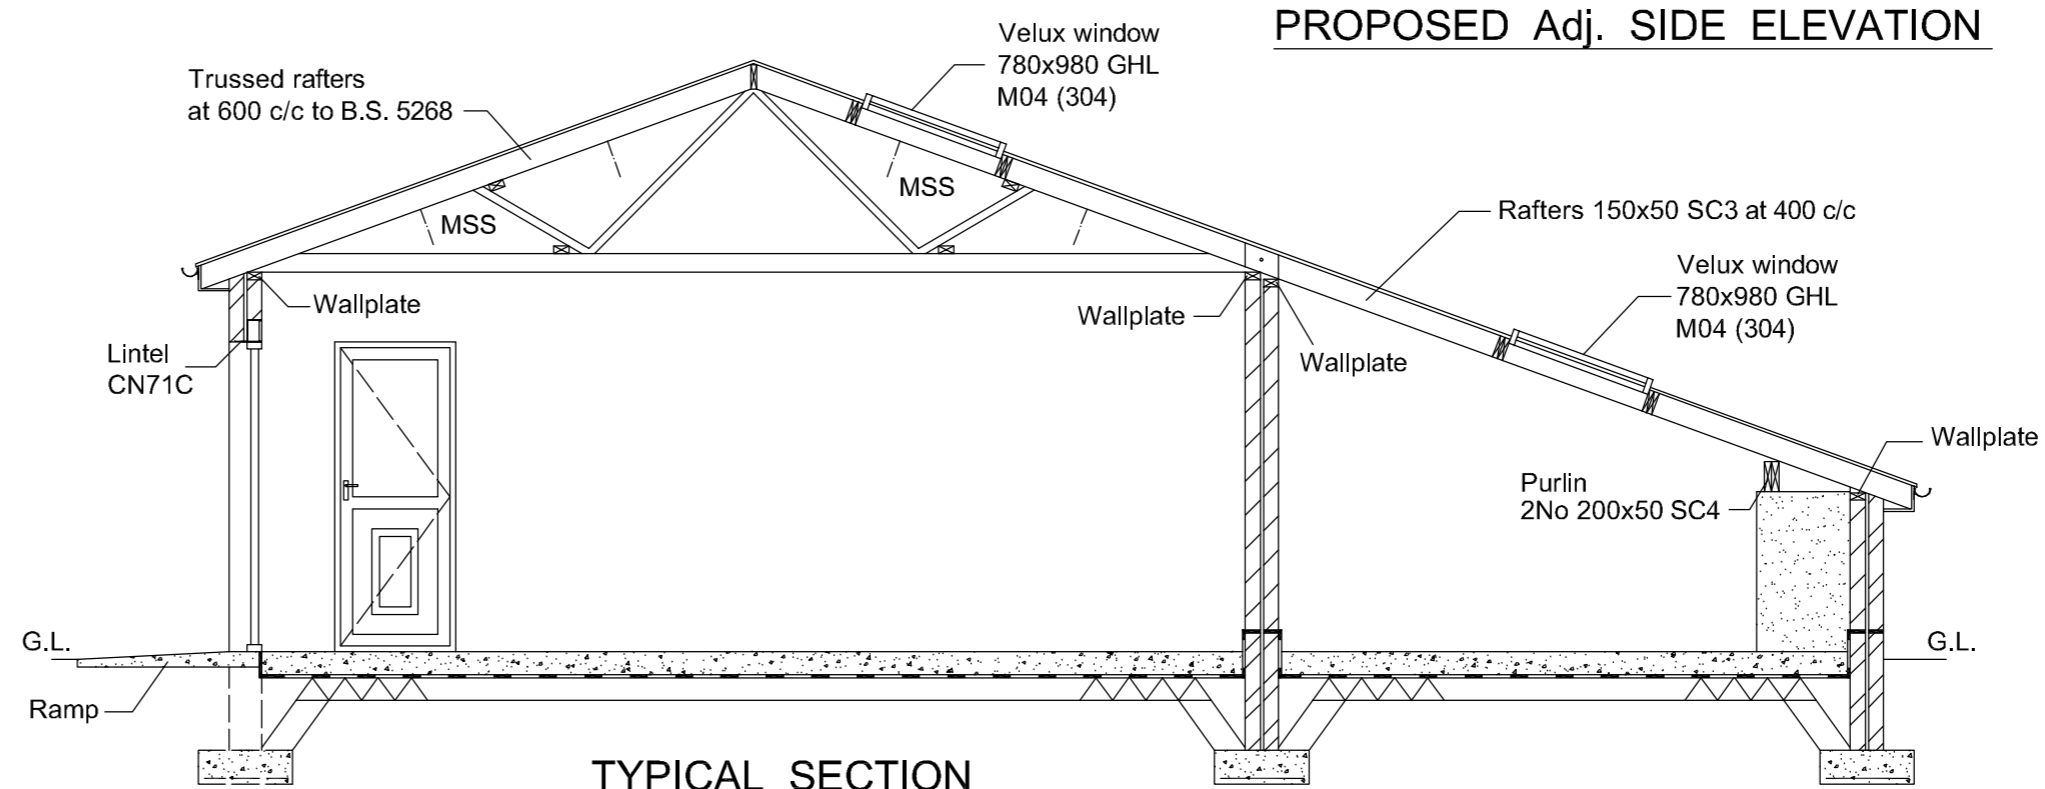

TYPICAL SECTION

Client:		
Project:		
Drawing Title: Proposed New Garage & Barn		
Scale 1:50	Drawn By IRW	Drwg No. 24093-06
Date 31/05/05	Revision A	