



EXISTING FRONT ELEVATION



EXISTING REAR ELEVATION

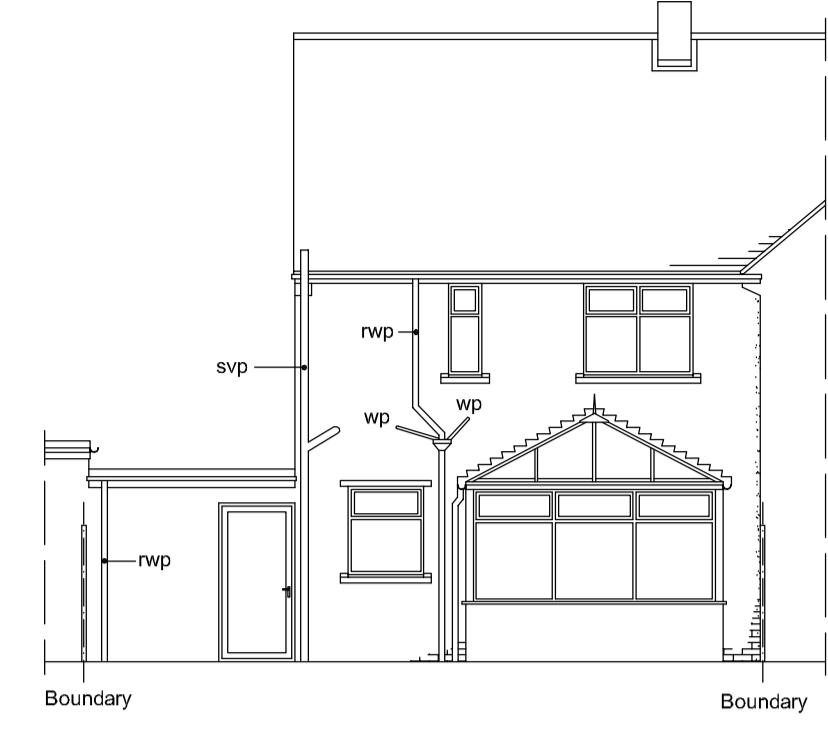


EXISTING SIDE ELEVATION

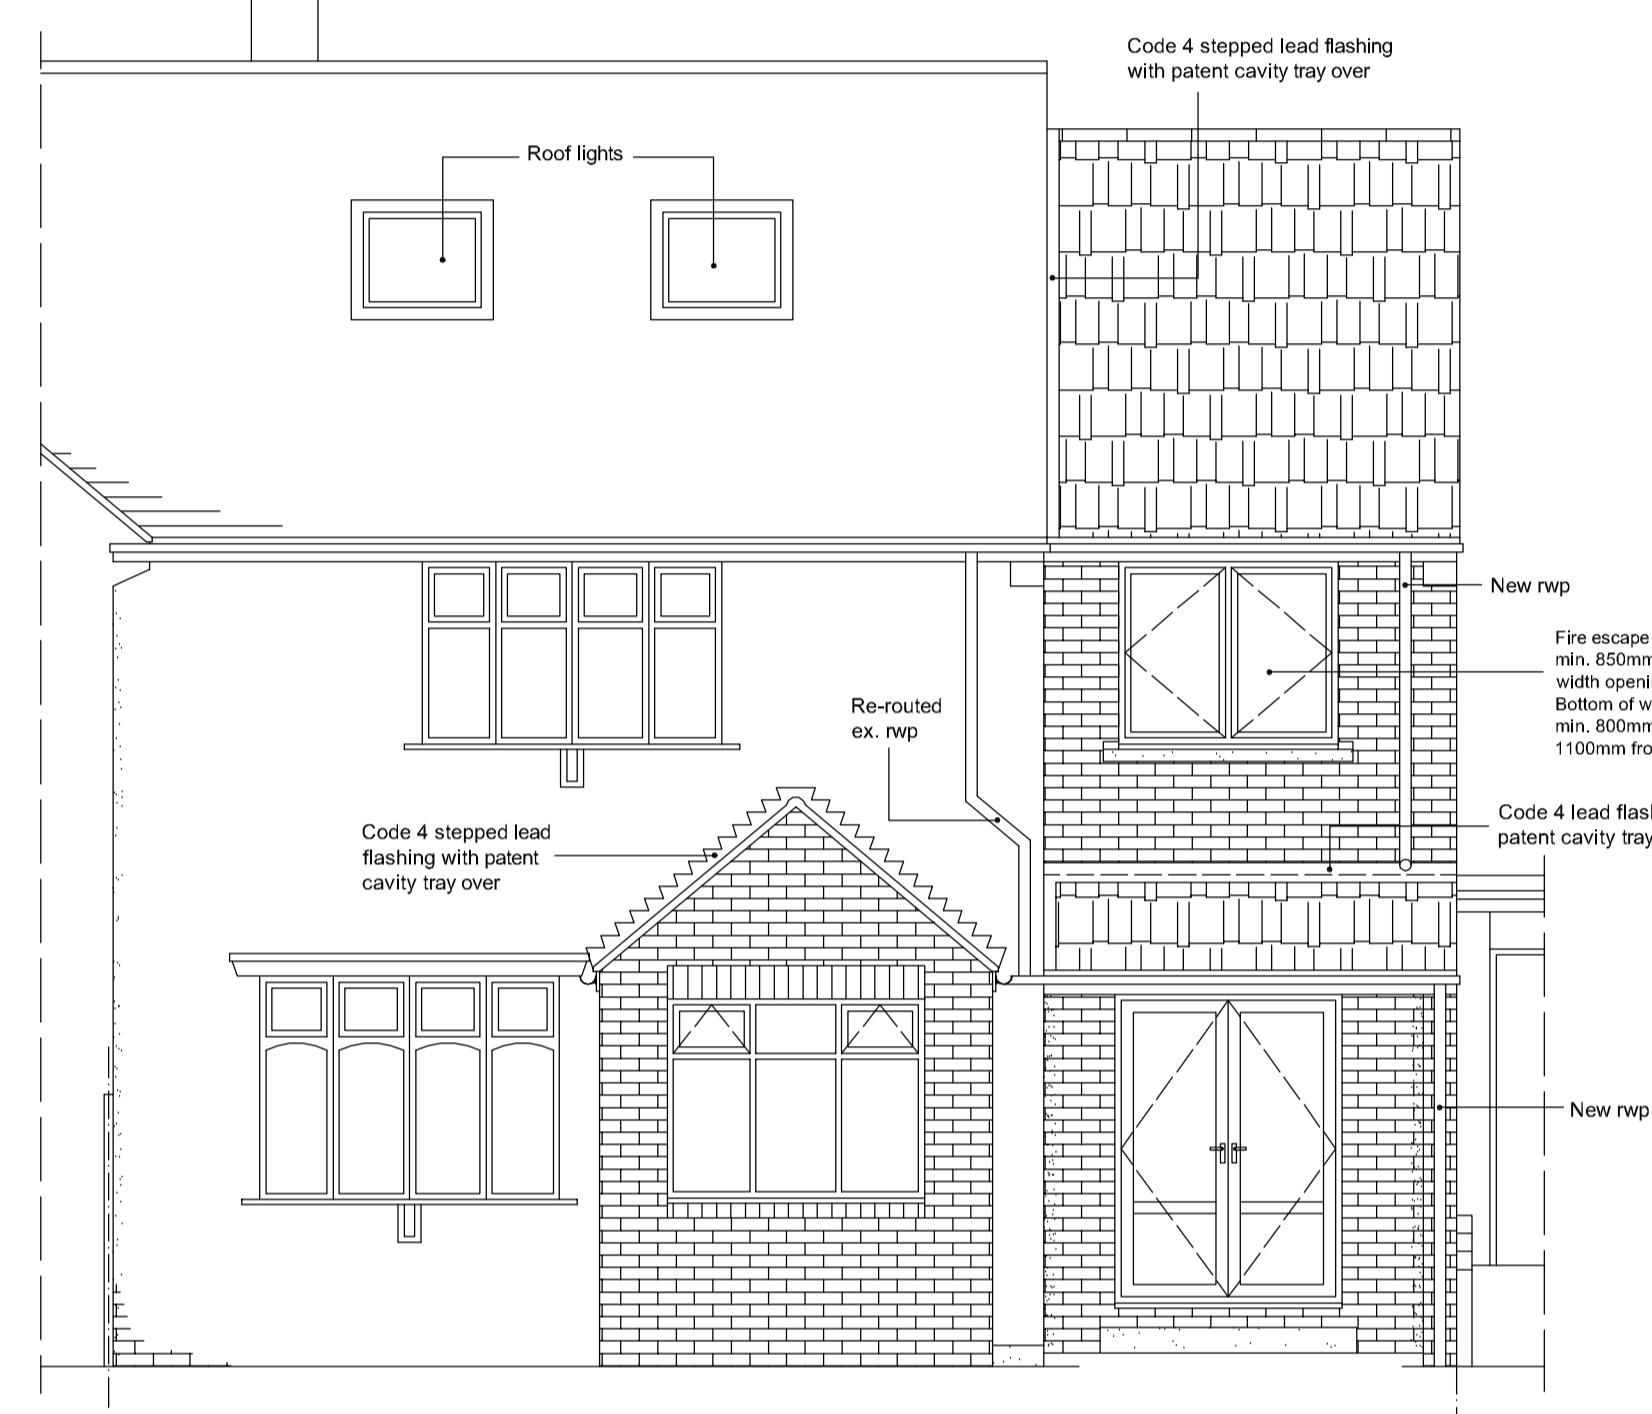

PROPOSED FRONT ELEVATION




PROPOSED REAR ELEVATION

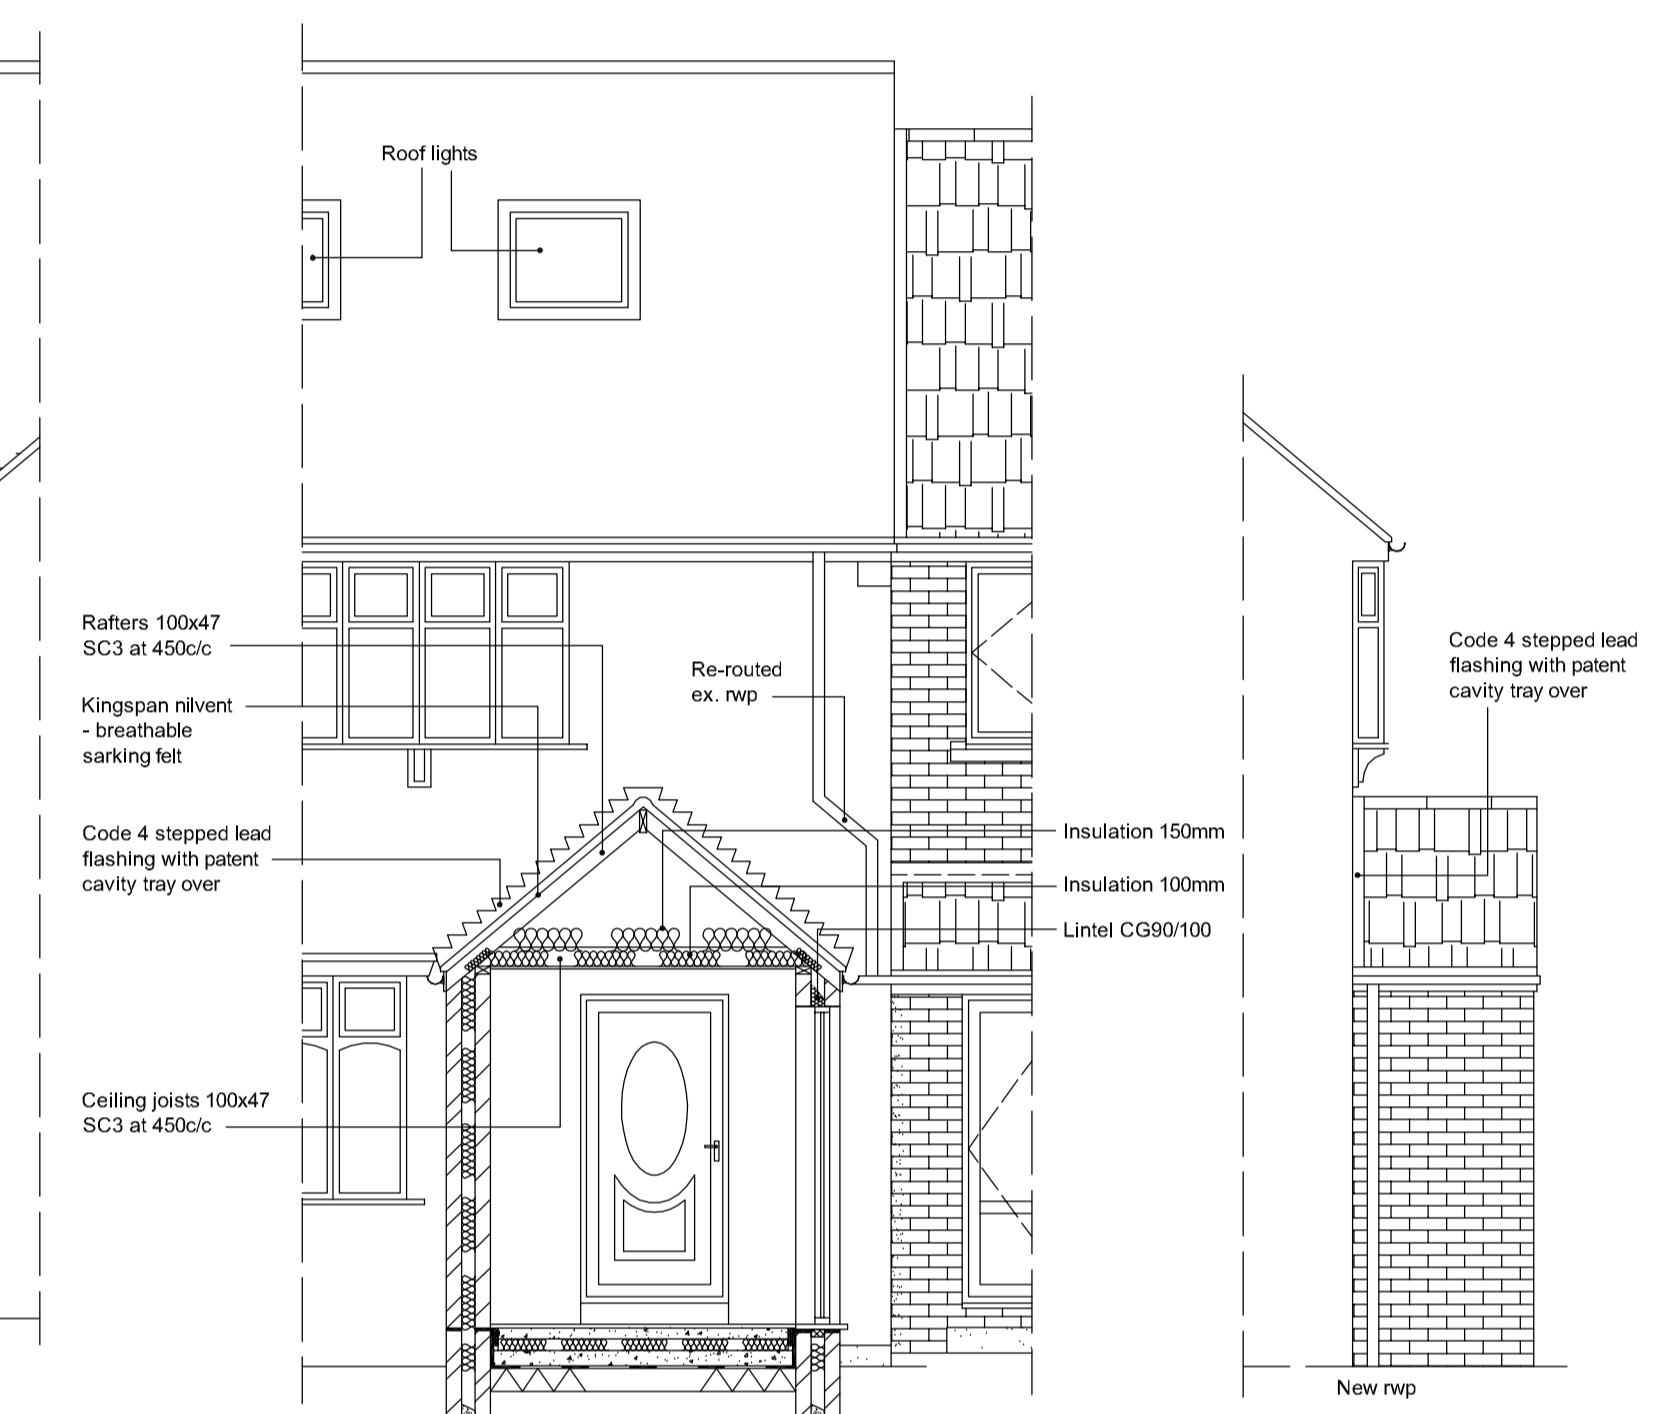


TYPICAL SECTION - NEW PORCH


PROPOSED PART Adj. SIDE ELEVATION NEW PORCH

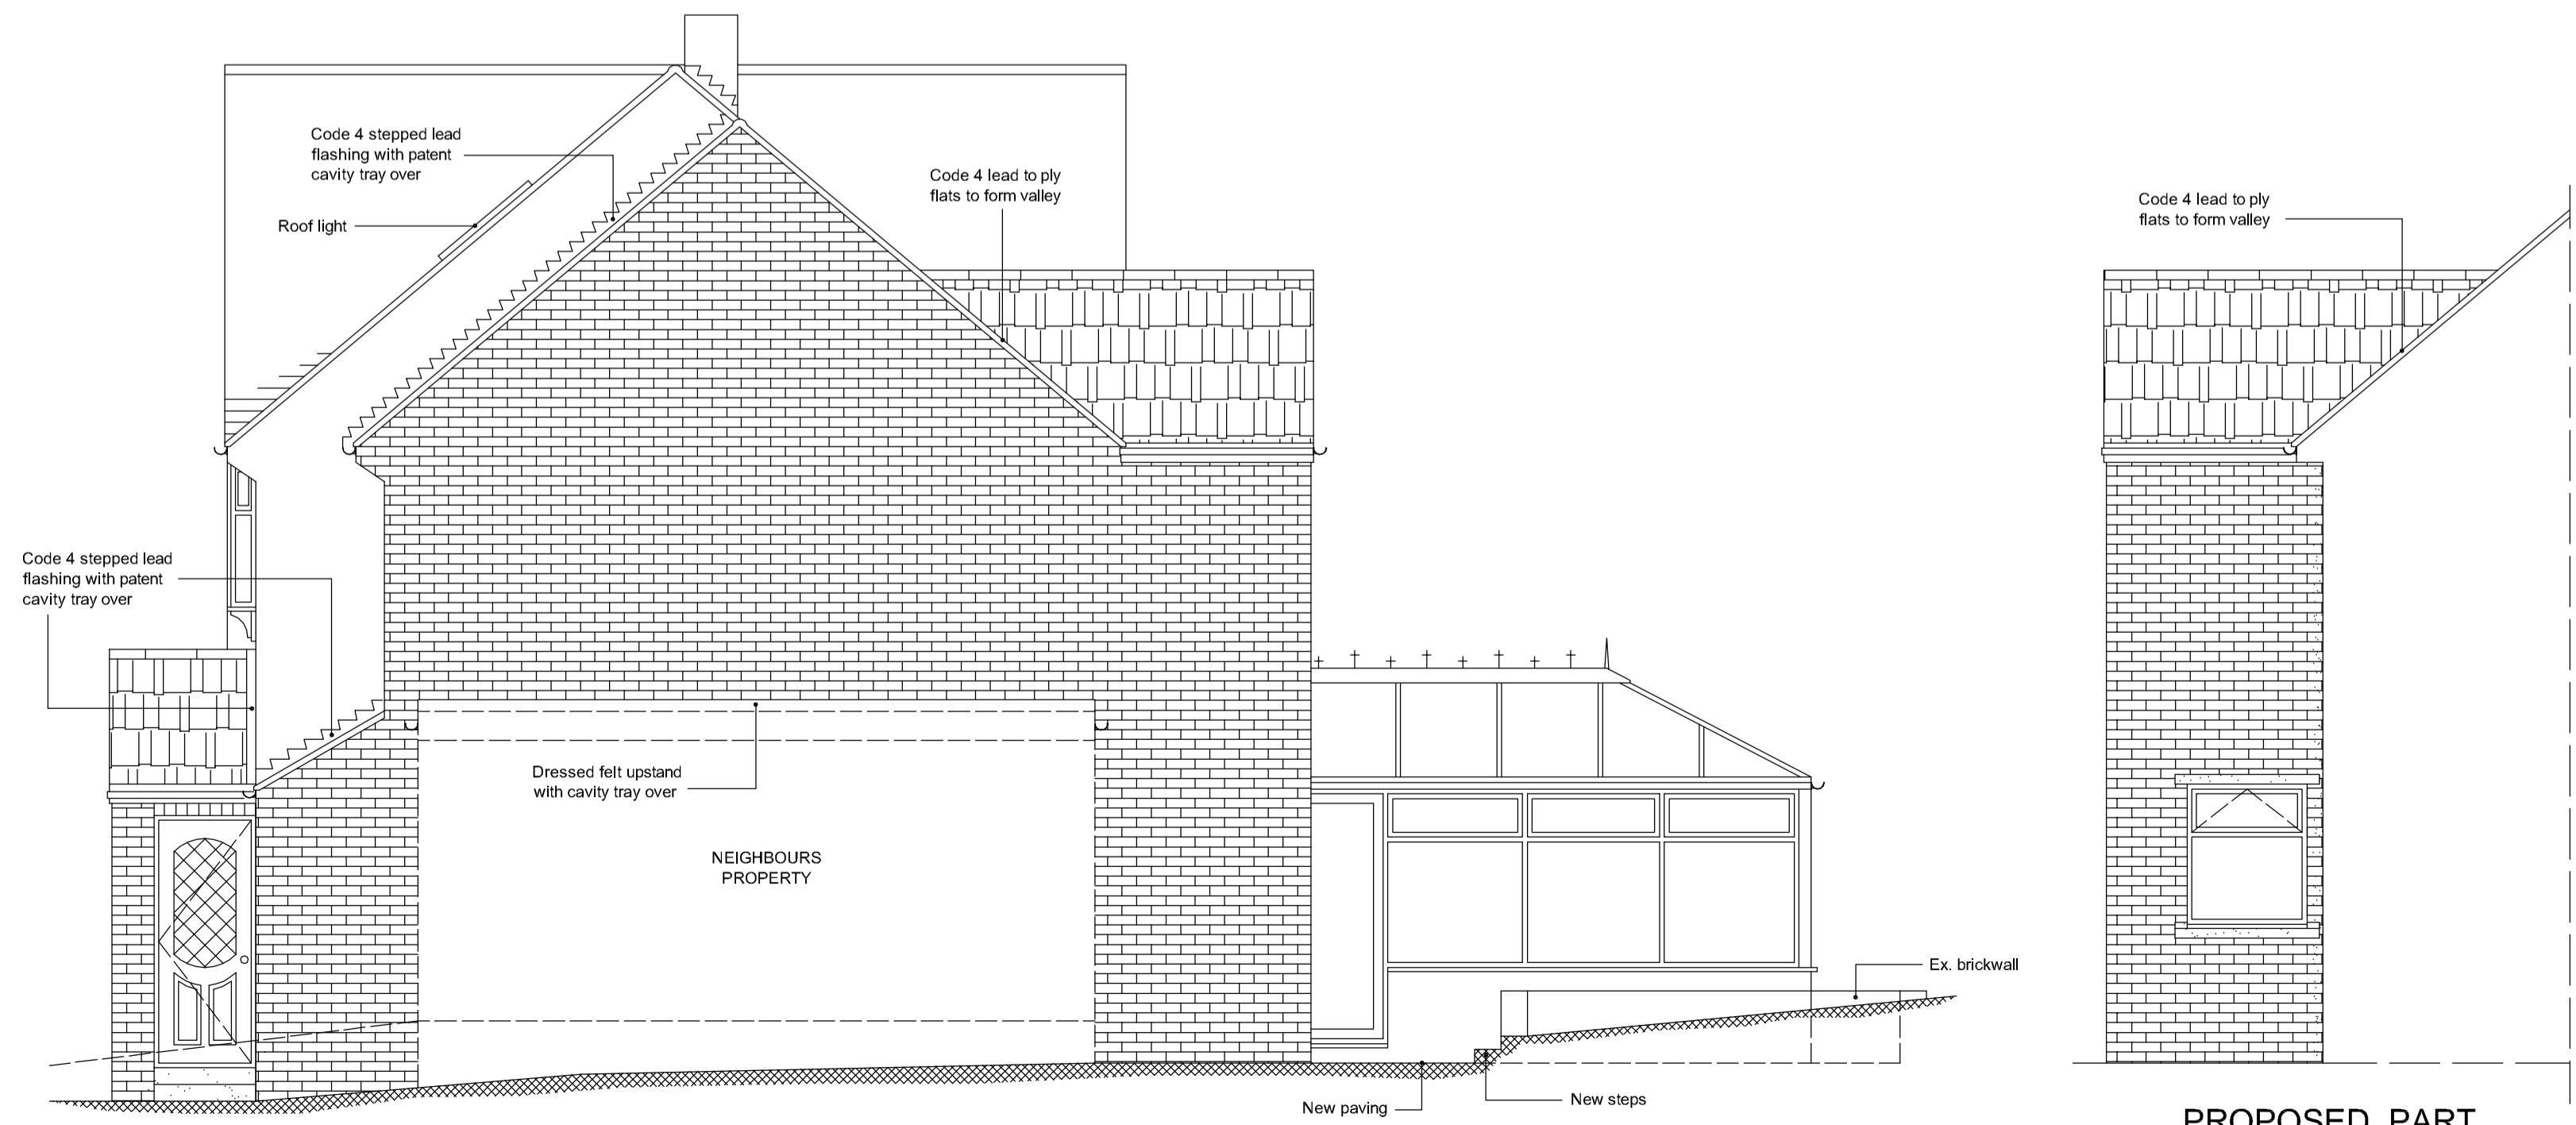

PROPOSED SIDE ELEVATION

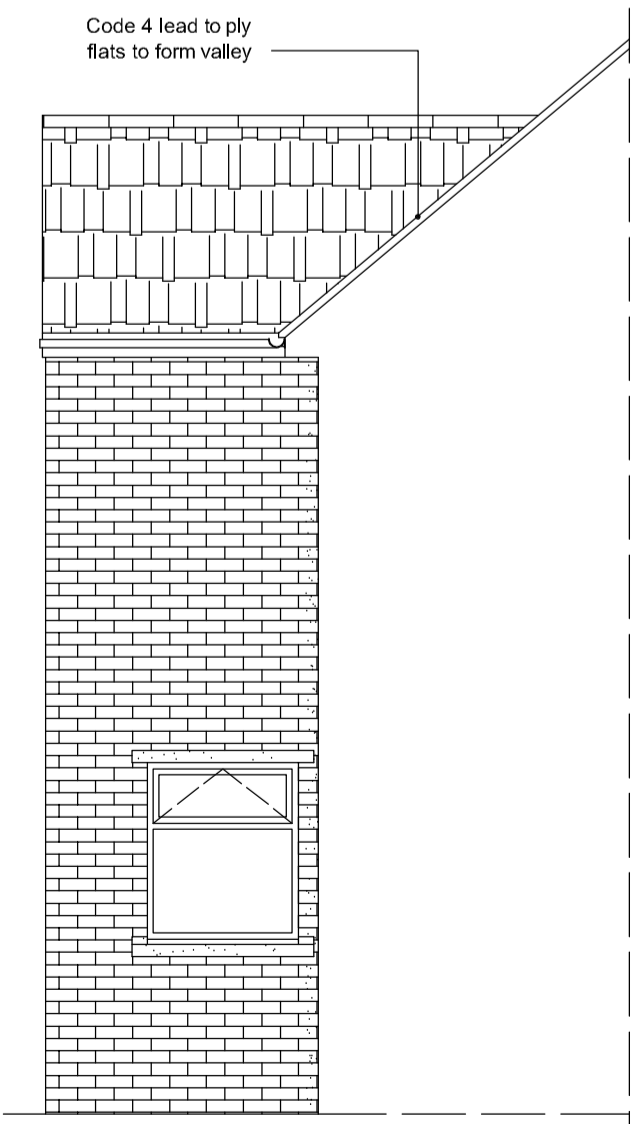

PROPOSED PART Adj. SIDE ELEVATION

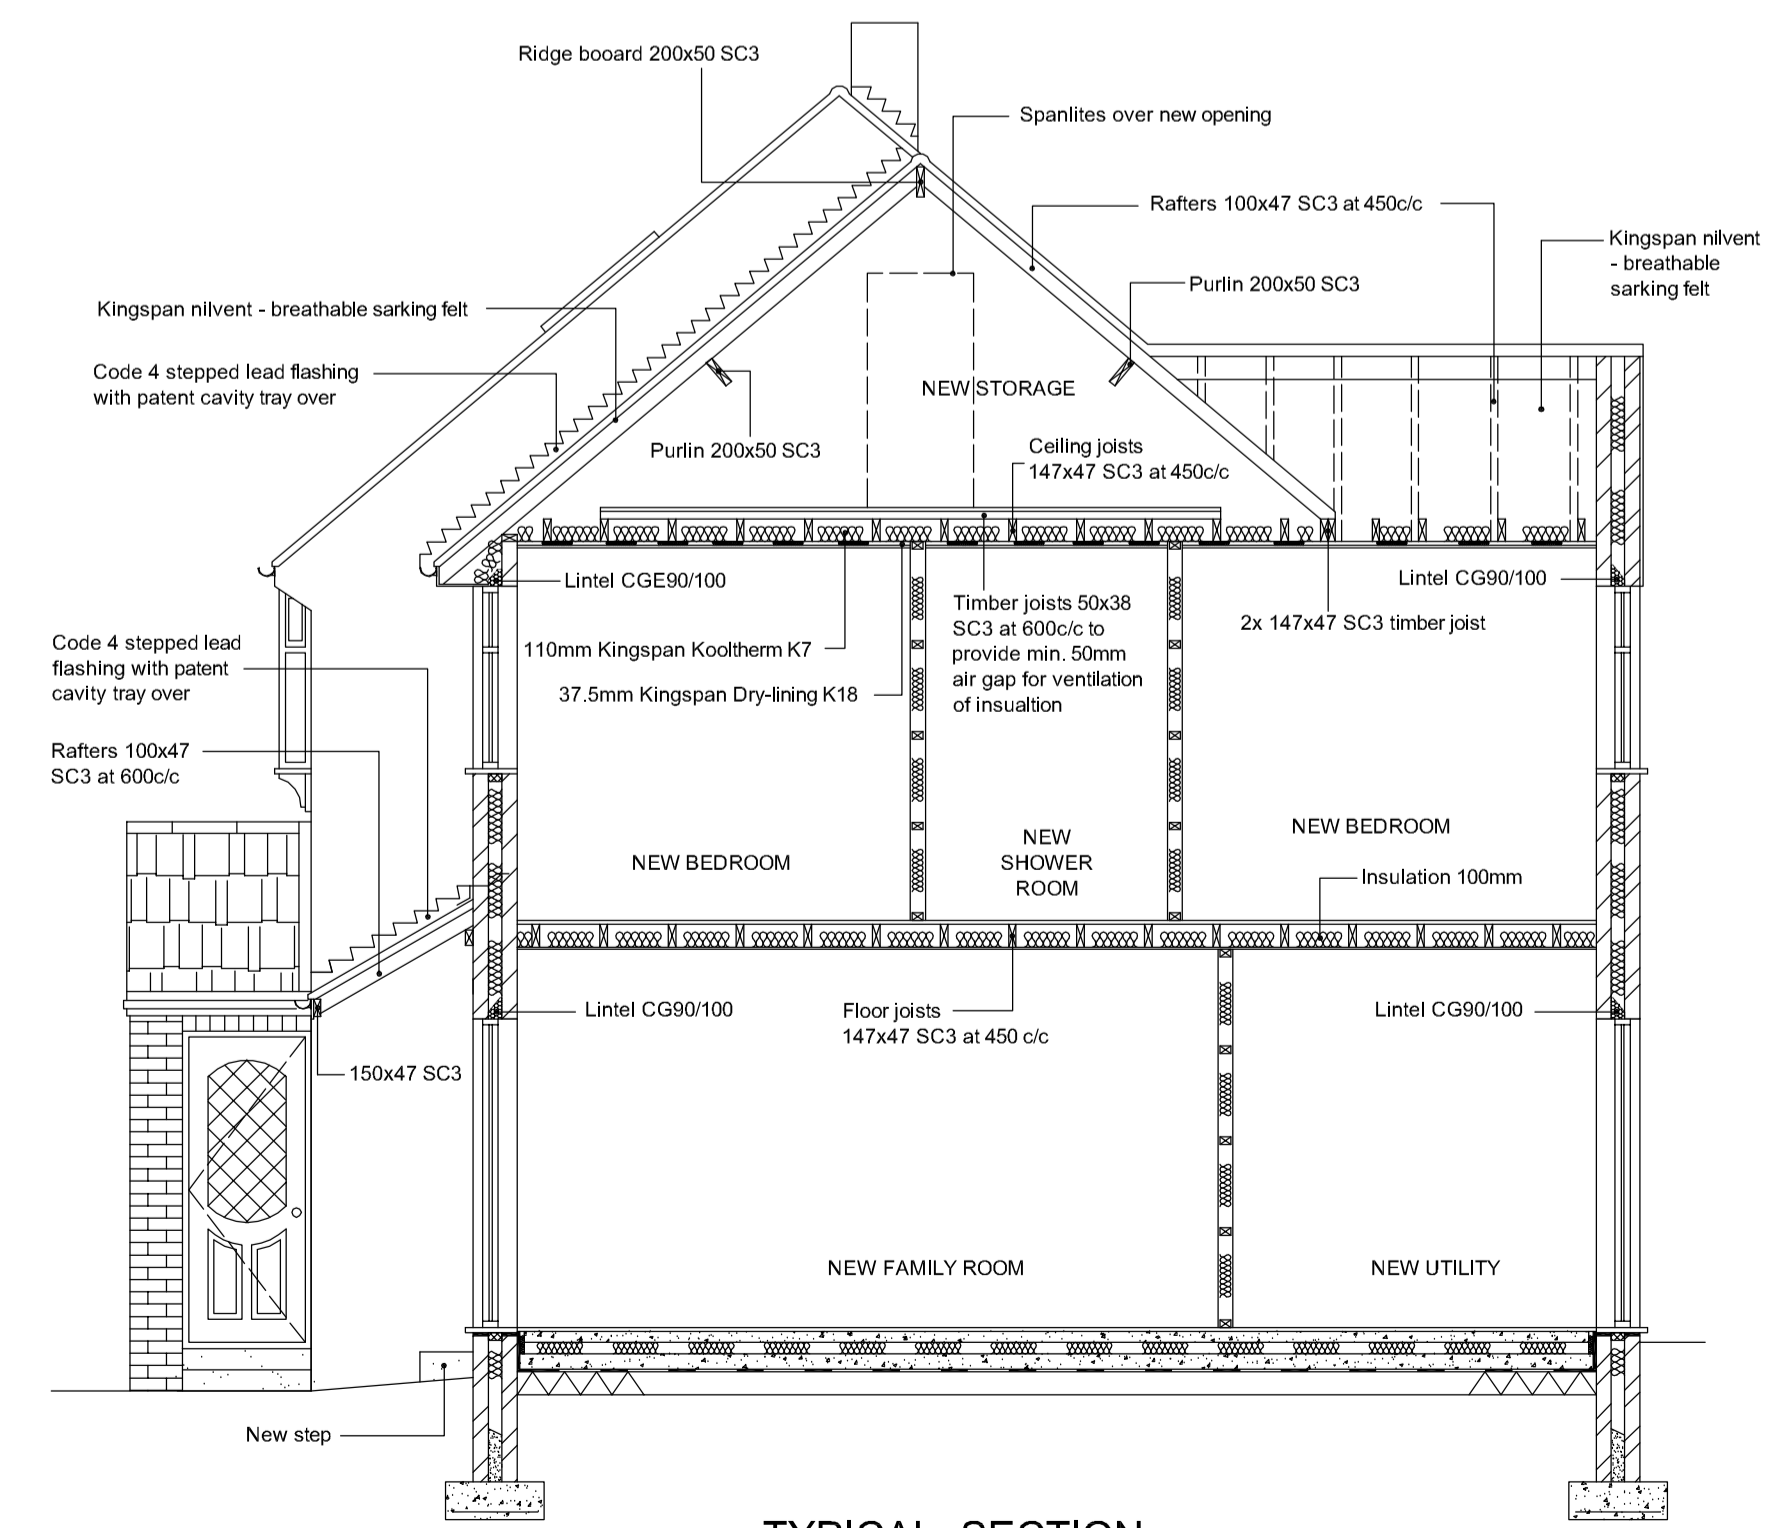

TYPICAL SECTION

Rev No:	Revision note:	Rev date:
Project:		
Two Storey Extension to Side.		
For:		
Scale:	Dwg. no:	Ref. no:
1:100, 1:50	Sheet 1 of 2	A00
Drawn by:	Date Drawn:	
B.N.	September-2008	