




EXISTING ROOF PLAN (scale 1:100)

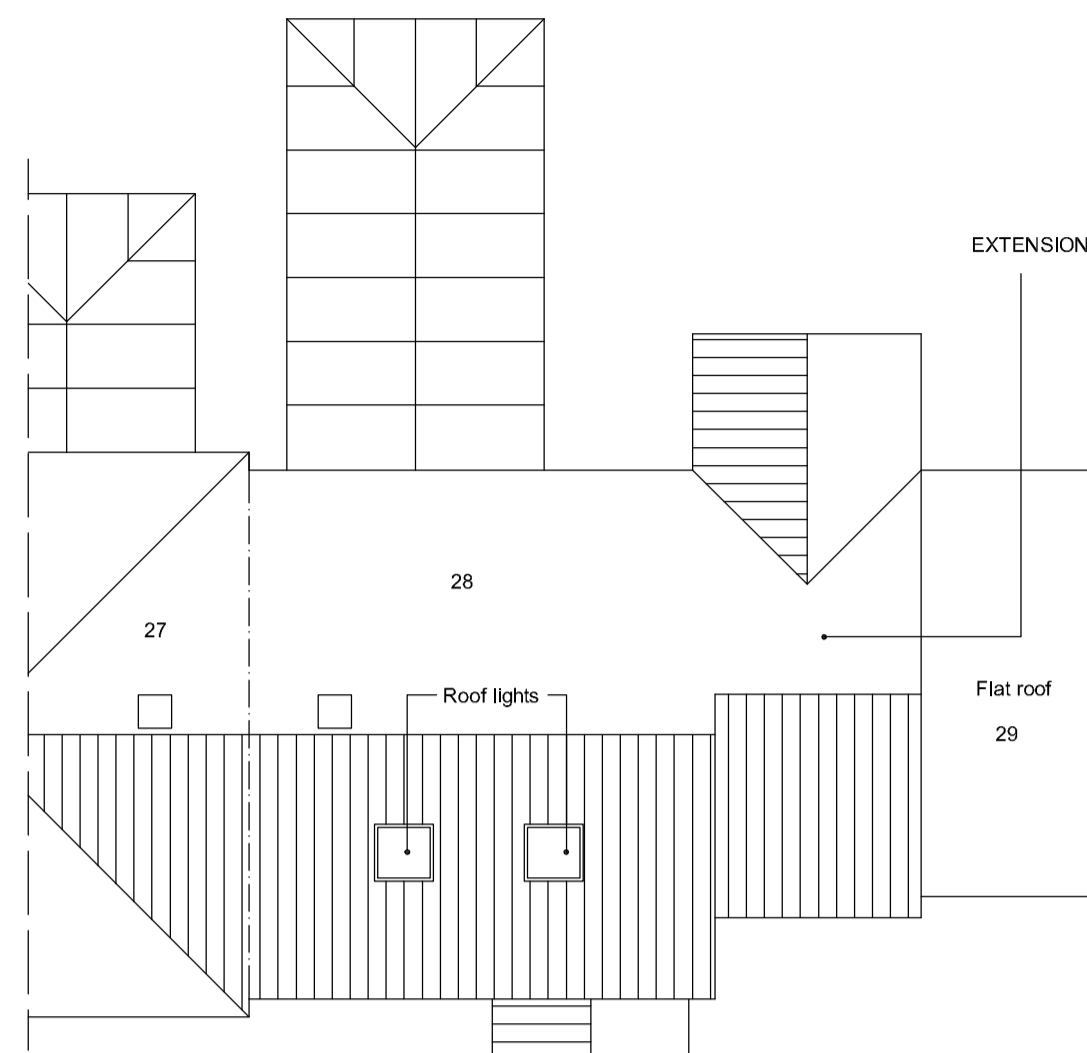


PROPOSED ROOF PLAN (scale 1:100)

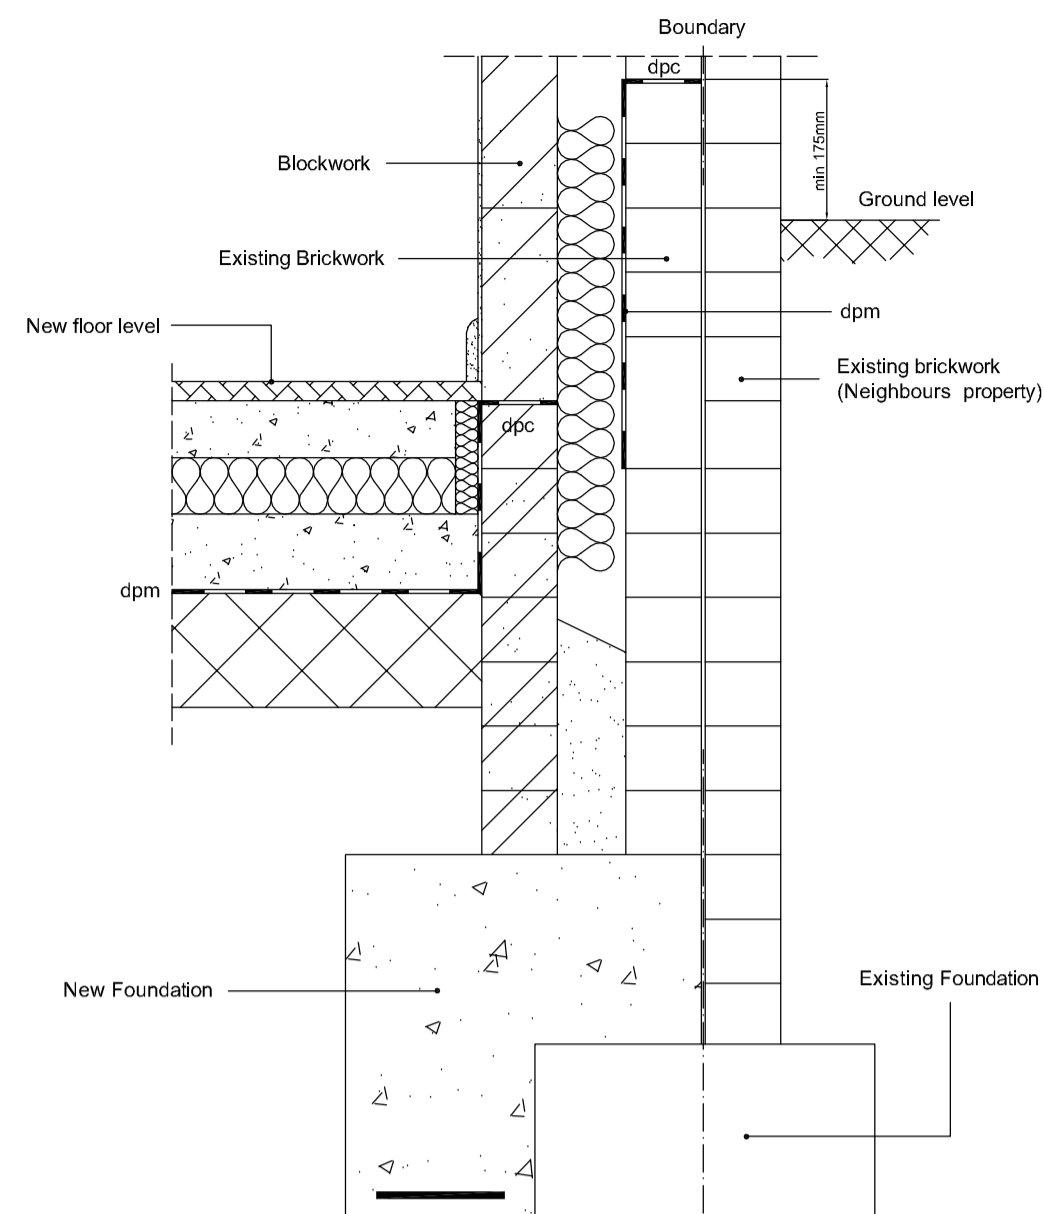


OVERLAY DETAIL (scale 1:10)

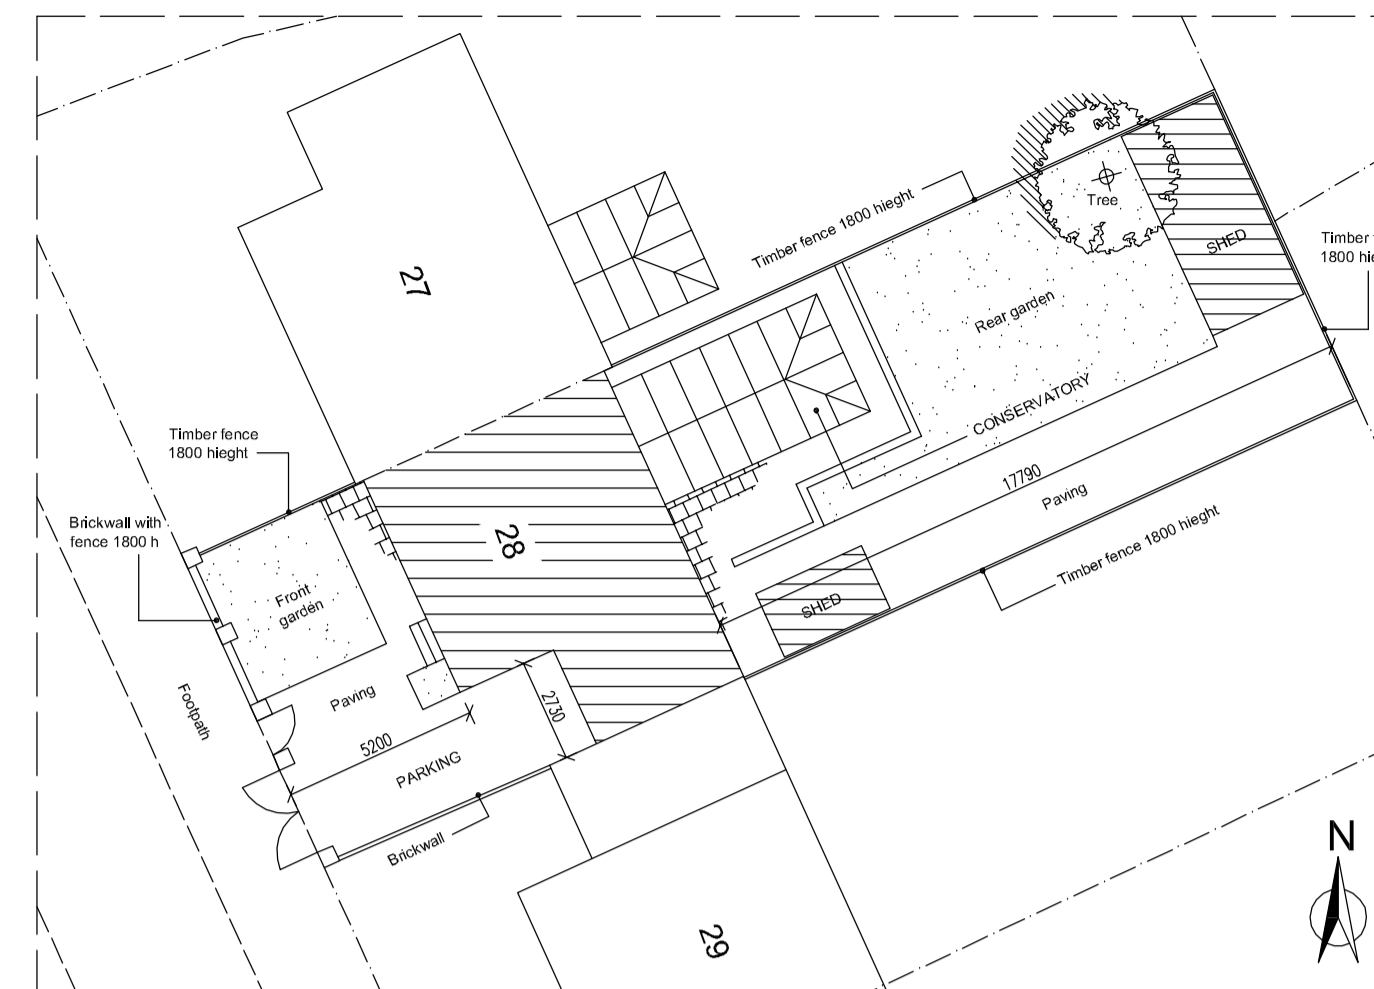


EXISTING SITE PLAN (scale 1:200)

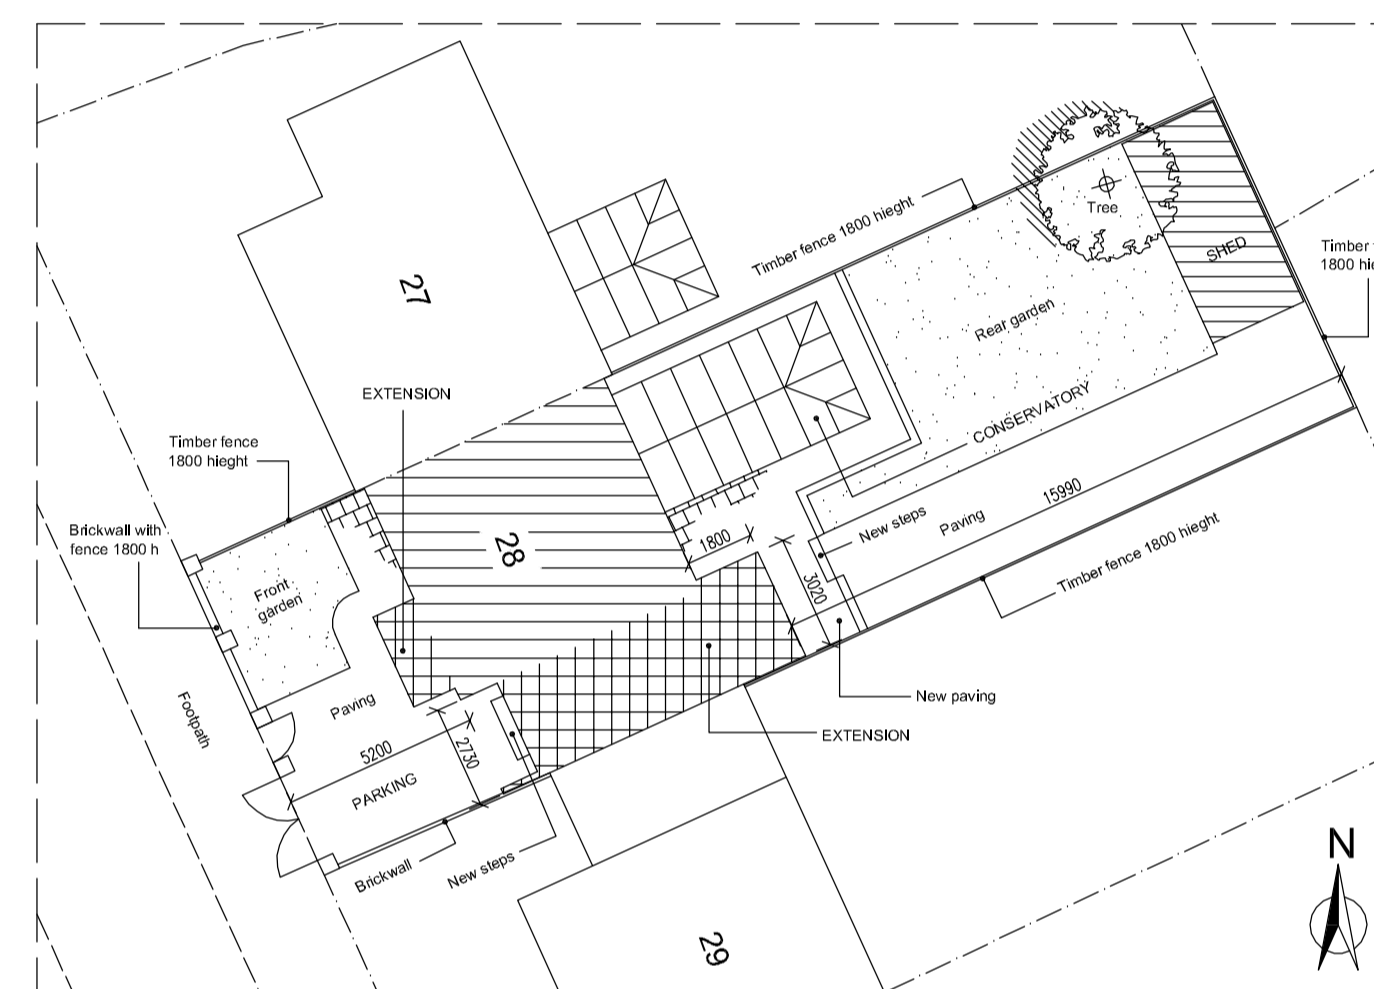


PROPOSED SITE PLAN (scale 1:200)

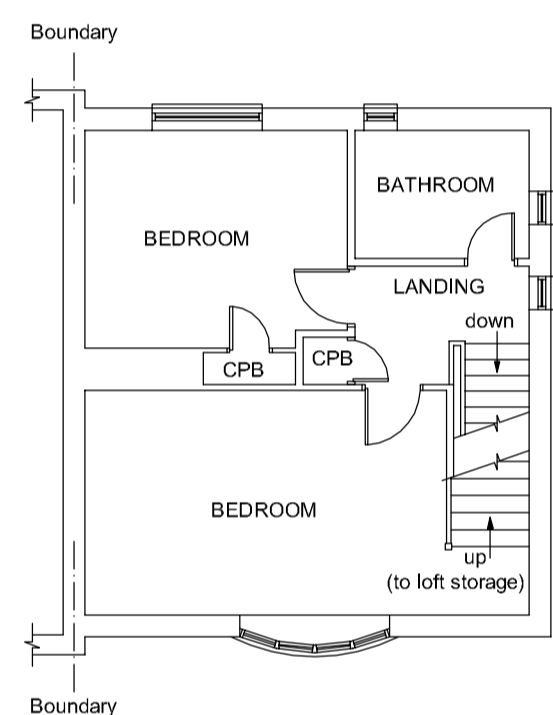


EXISTING FIRST FLOOR PLAN

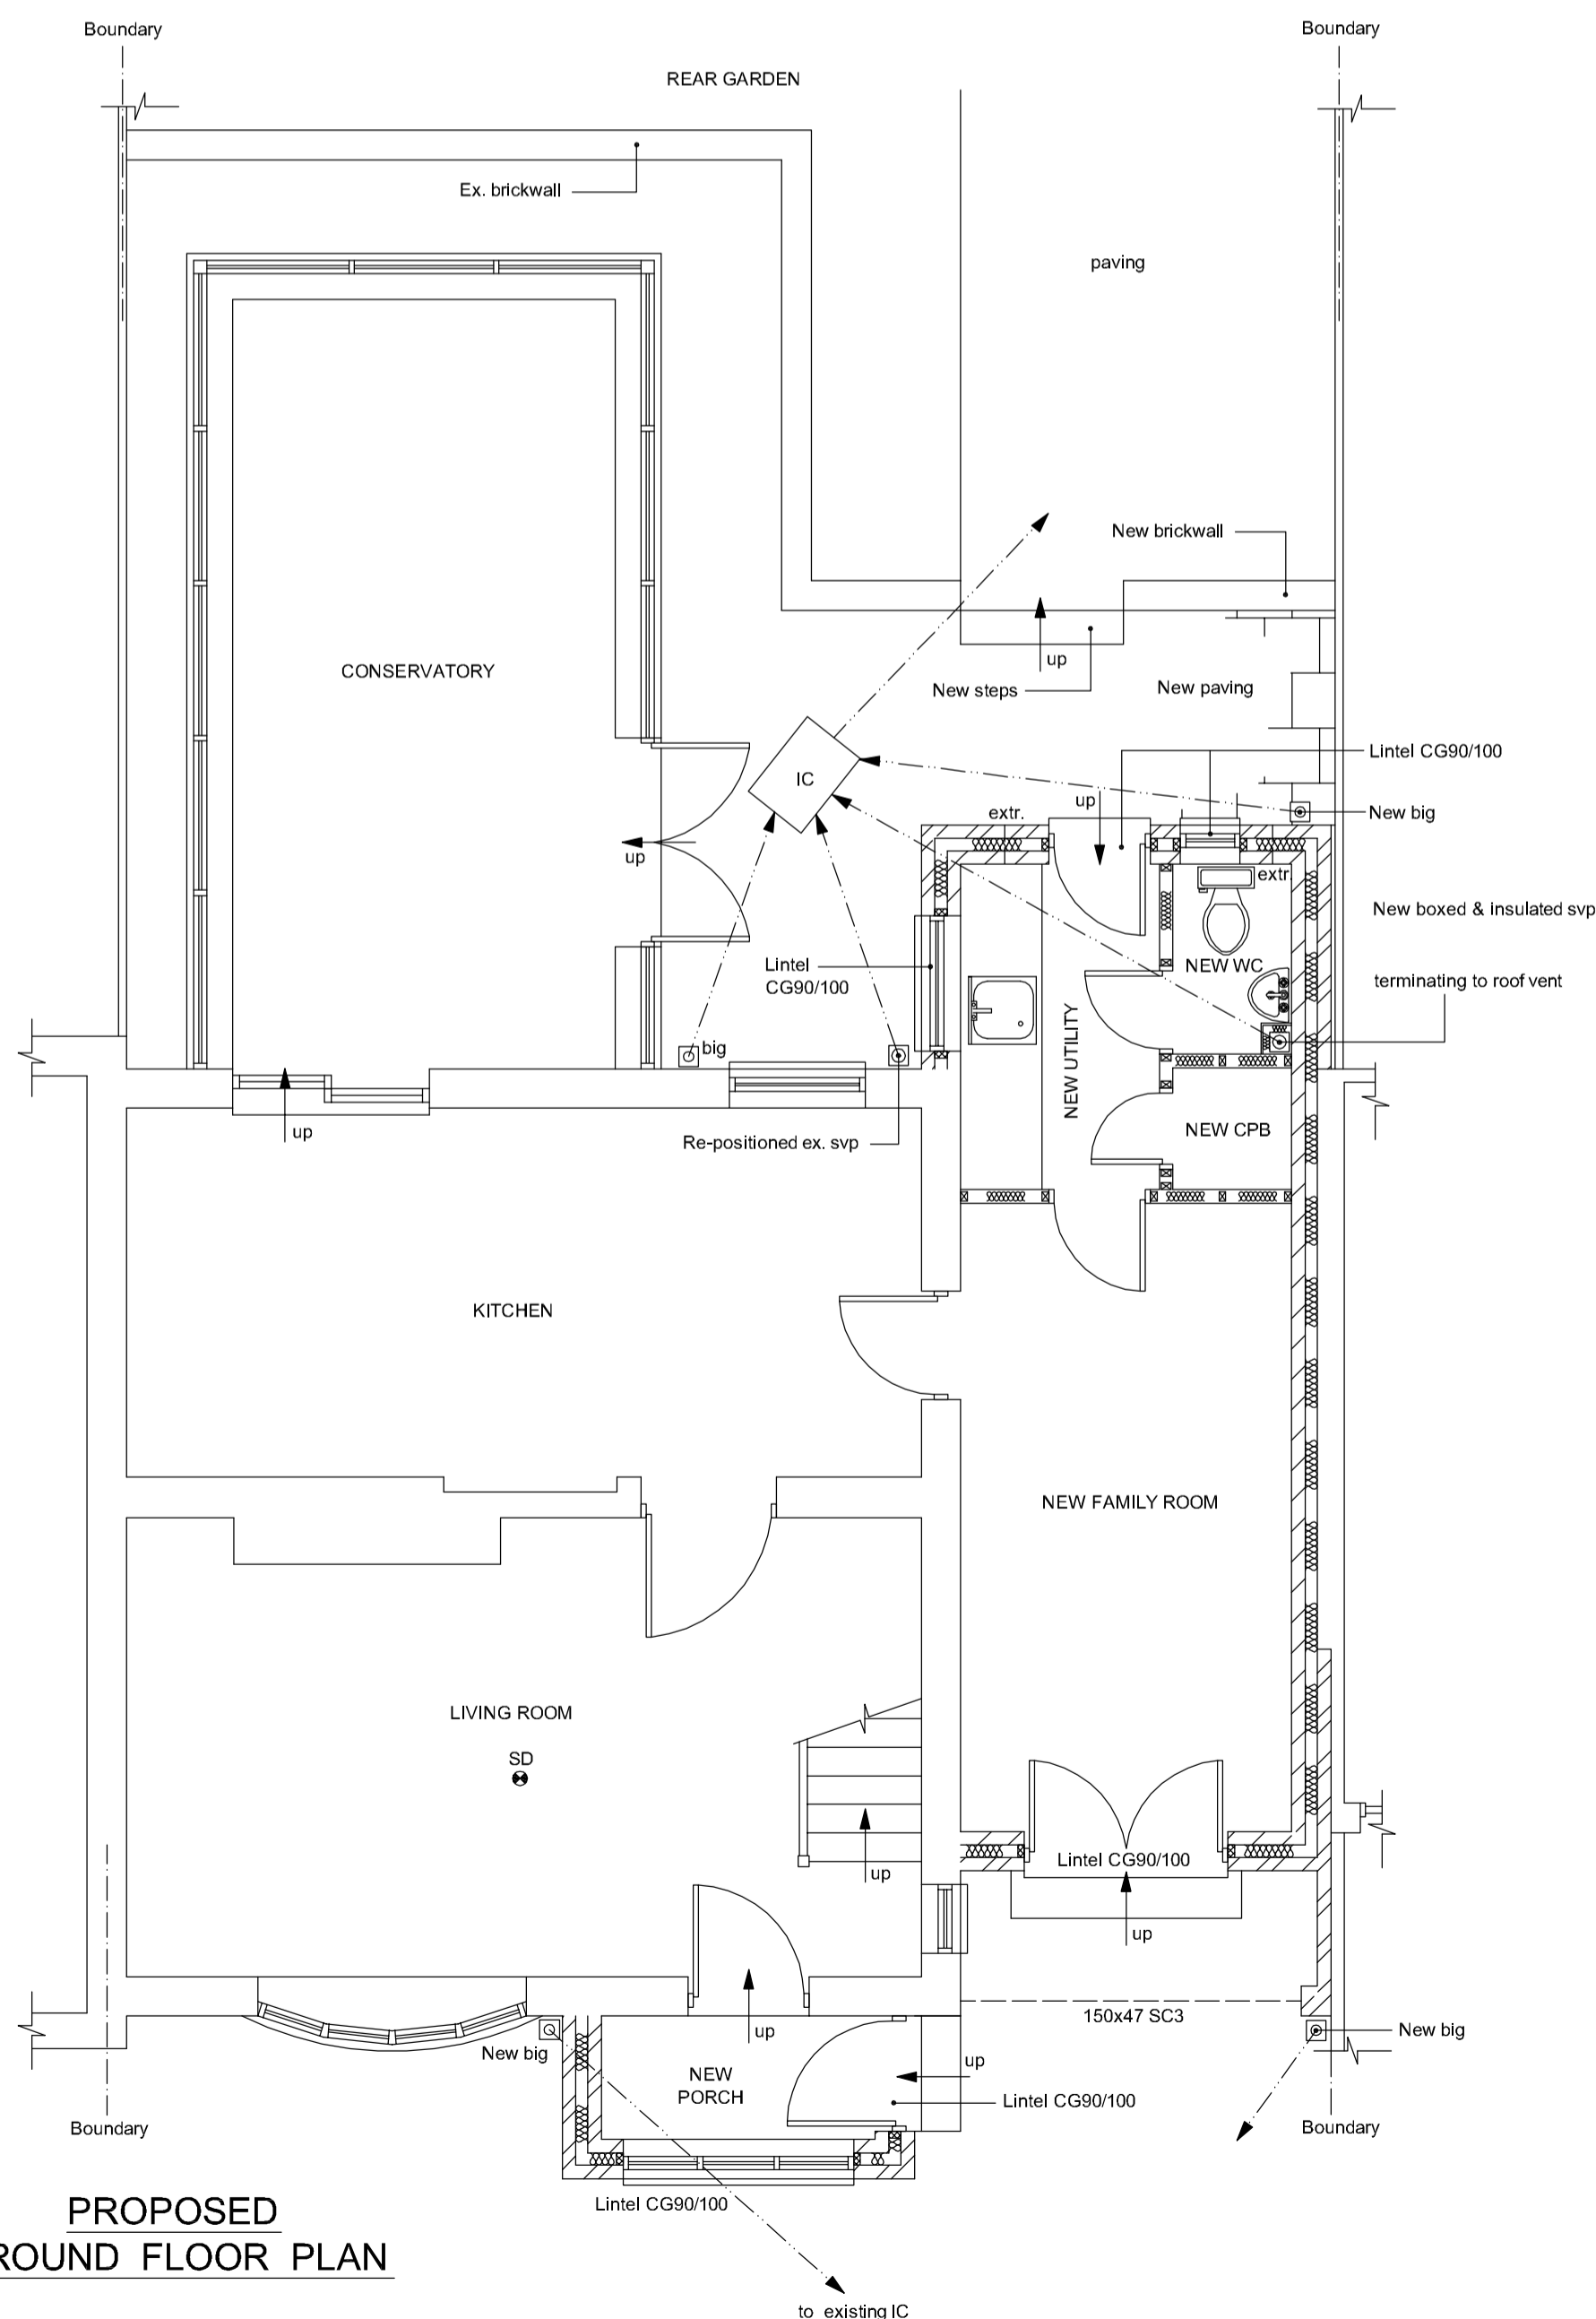

PROPOSED GROUND FLOOR PLAN

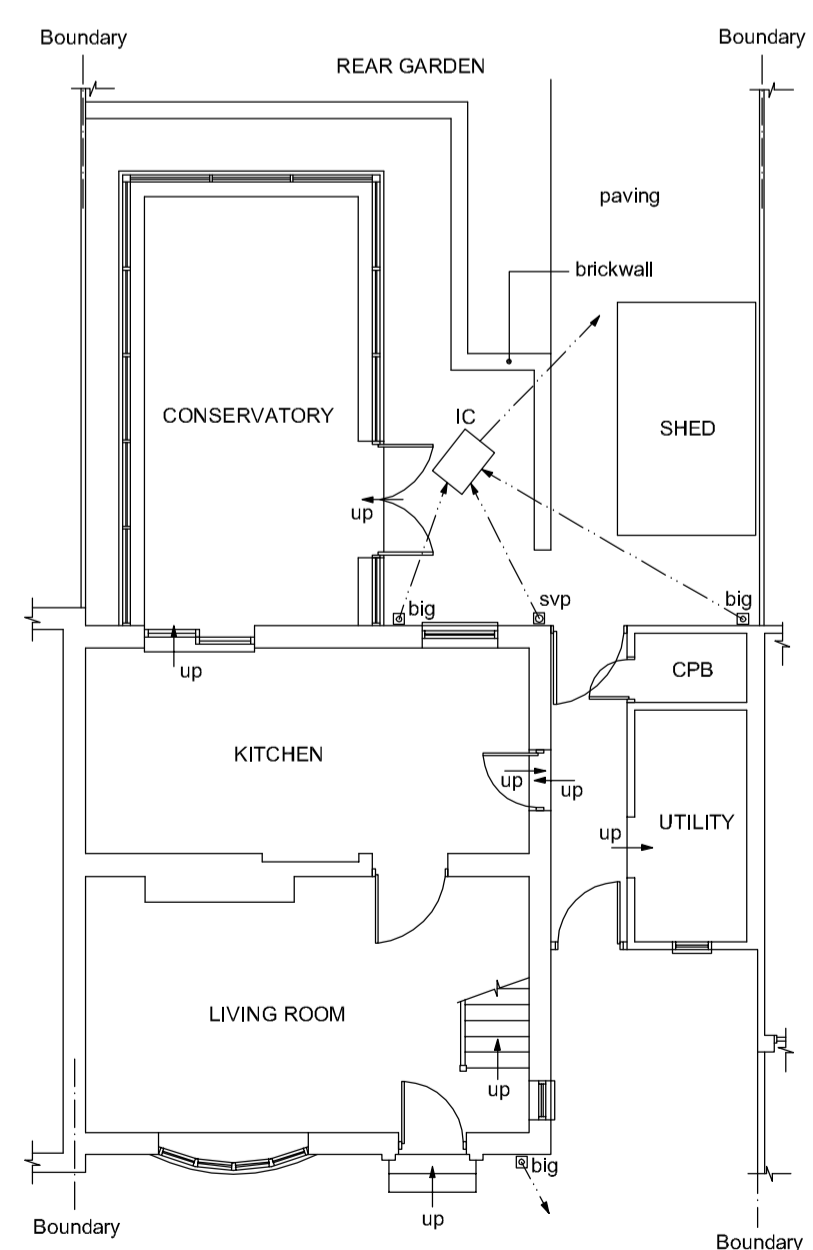

EXISTING GROUND FLOOR PLAN

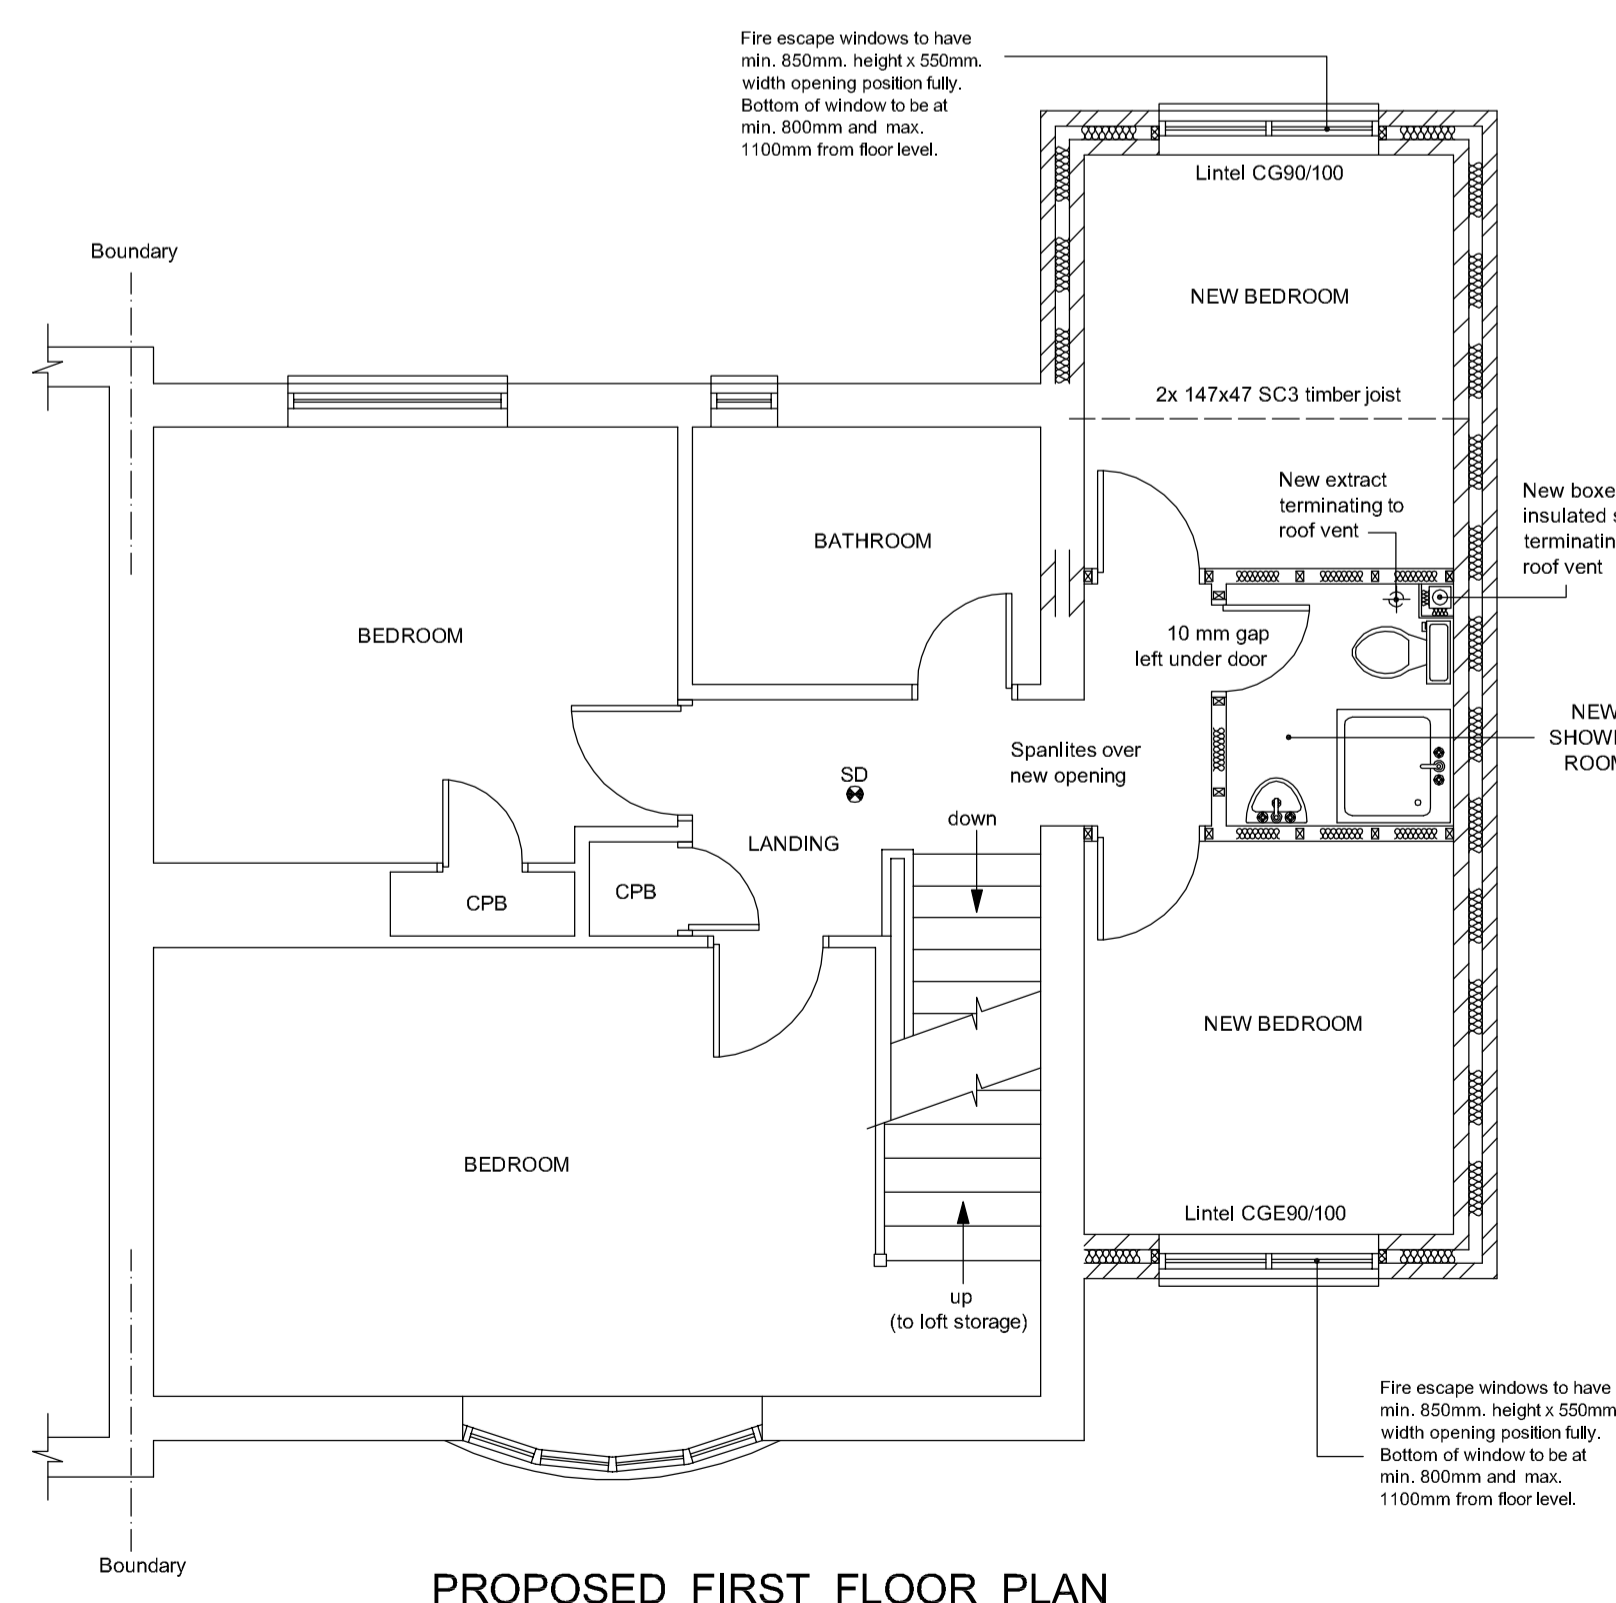

PROPOSED FIRST FLOOR PLAN

Rev No: Revision note: Rev date:

Project:  
**Two Storey Extension to Side.**

For:

Scale: 1:100, 1:50  
 Dwg. no: Sheet 2 of 2  
 Ref. no: A00  
 Drawn by: B.N.  
 Date Drawn: September-2008