






EXISTING FRONT ELEVATION

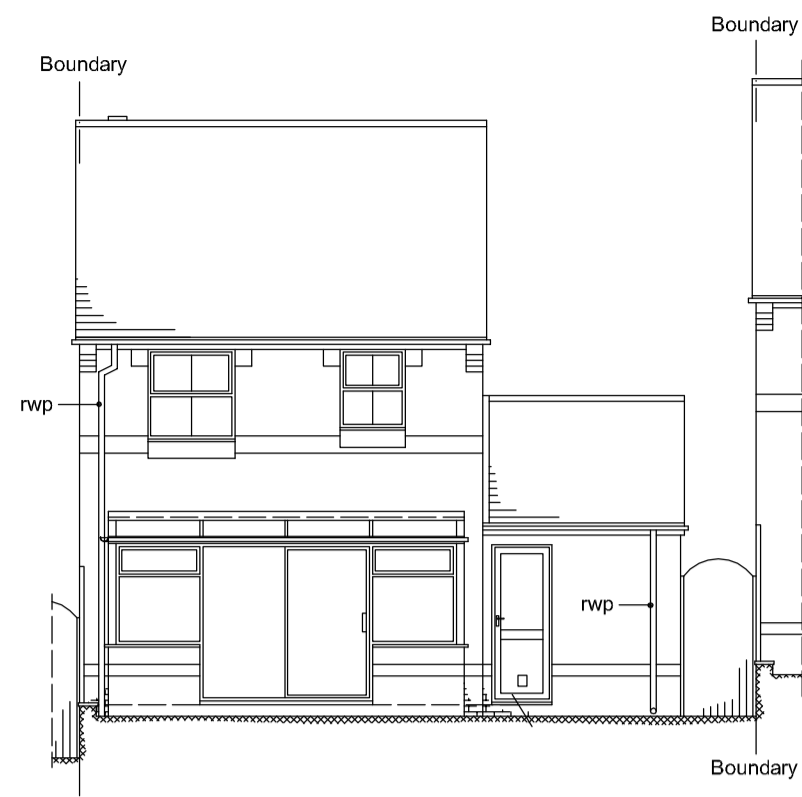

EXISTING REAR ELEVATION

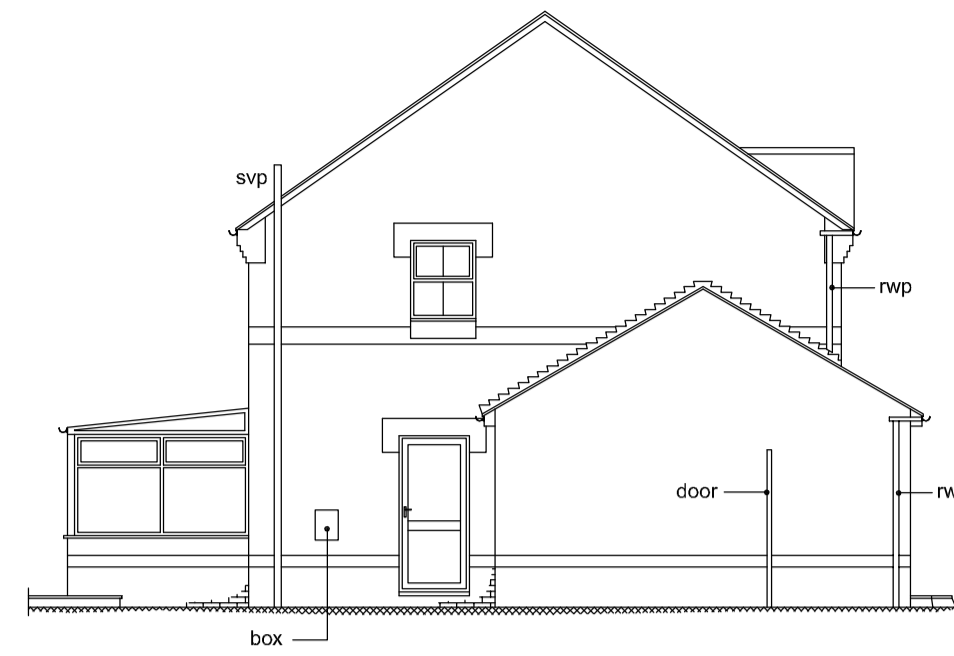

EXISTING SIDE ELEVATION

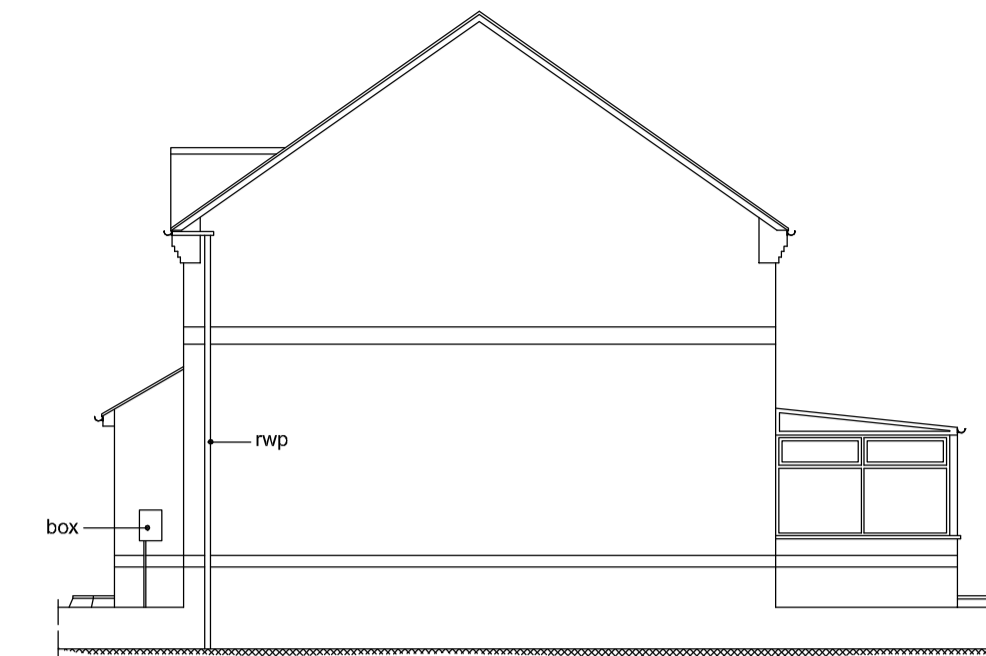


EXISTING Adj. SIDE ELEVATION




PROPOSED FRONT ELEVATION



PROPOSED REAR ELEVATION

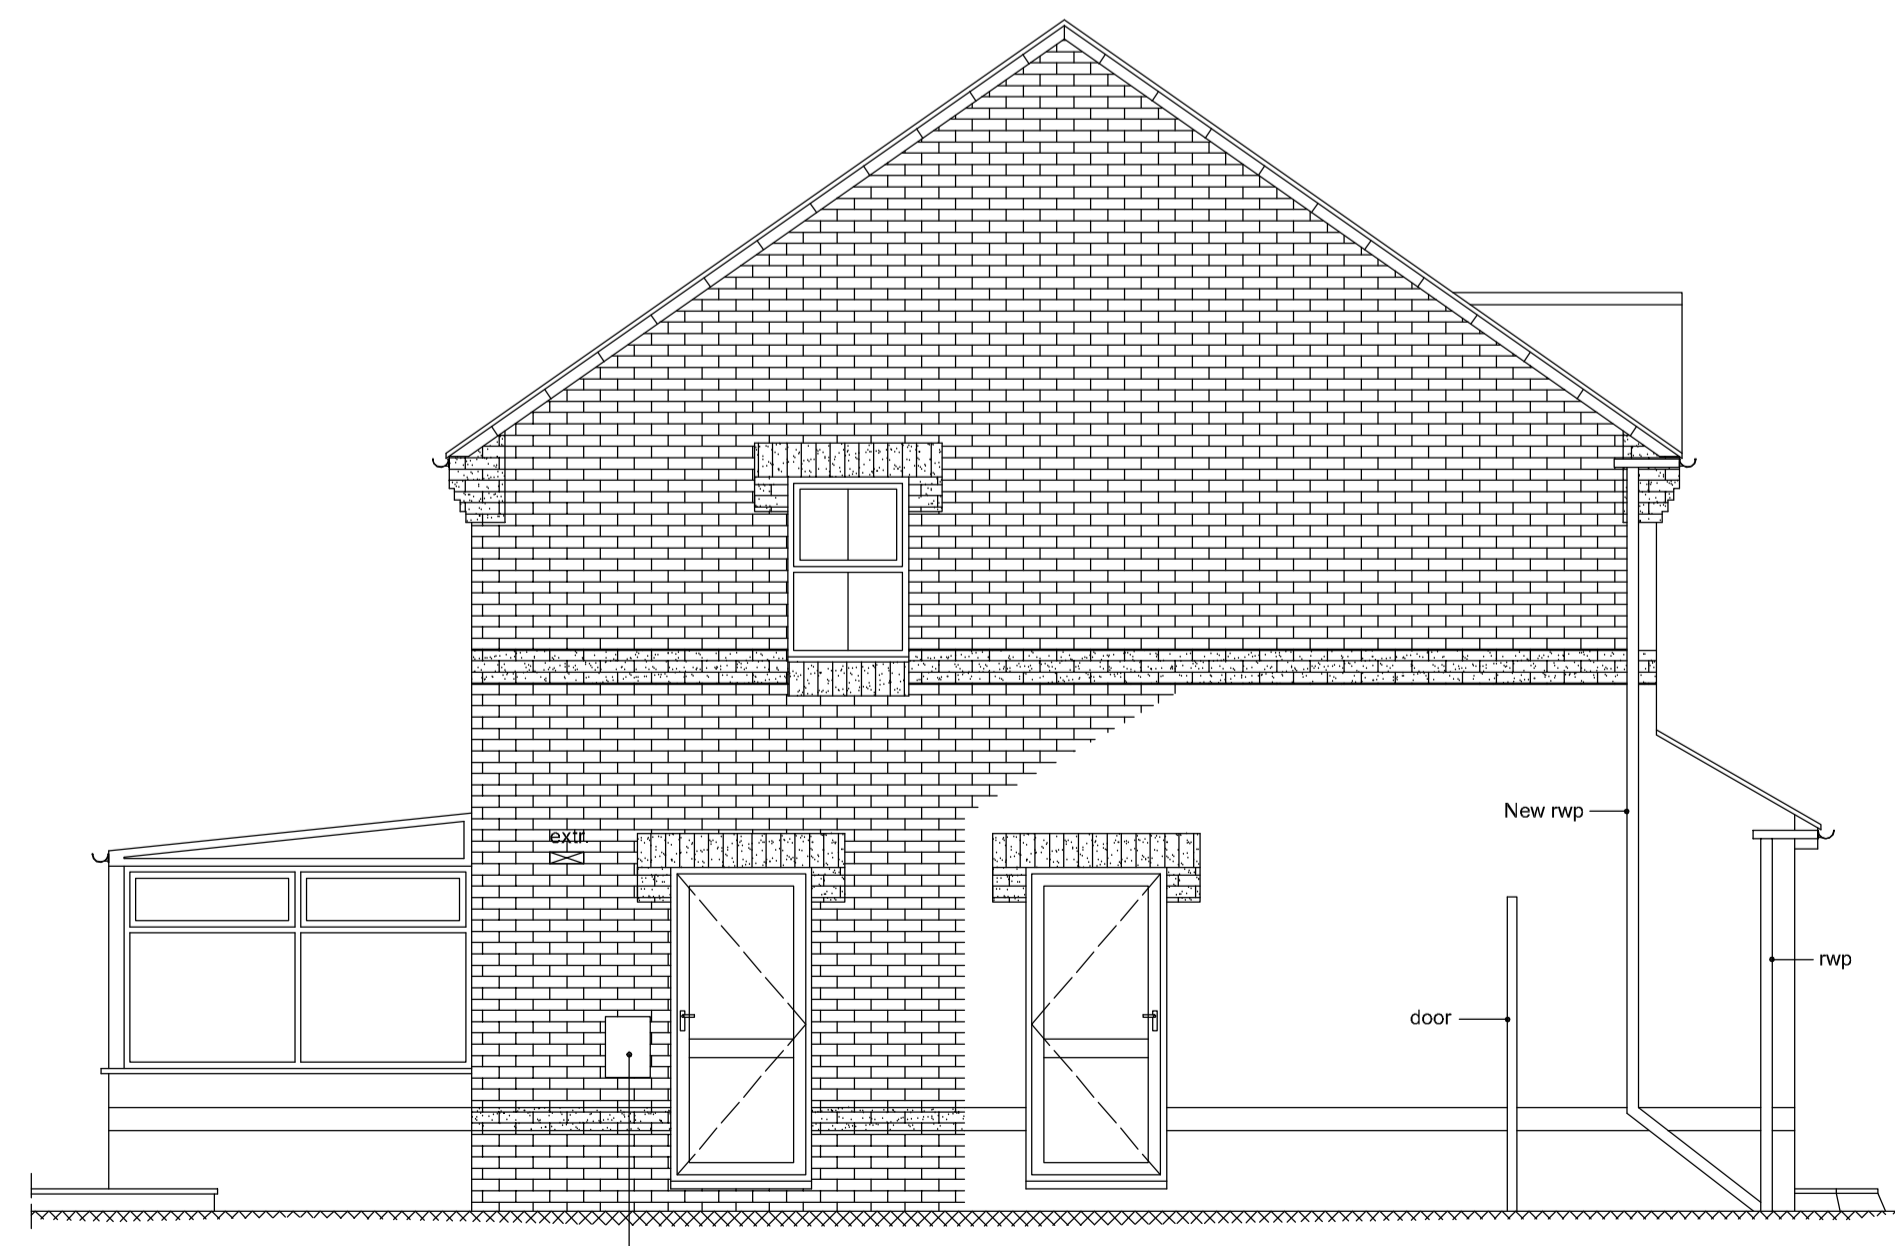

PROPOSED SIDE ELEVATION

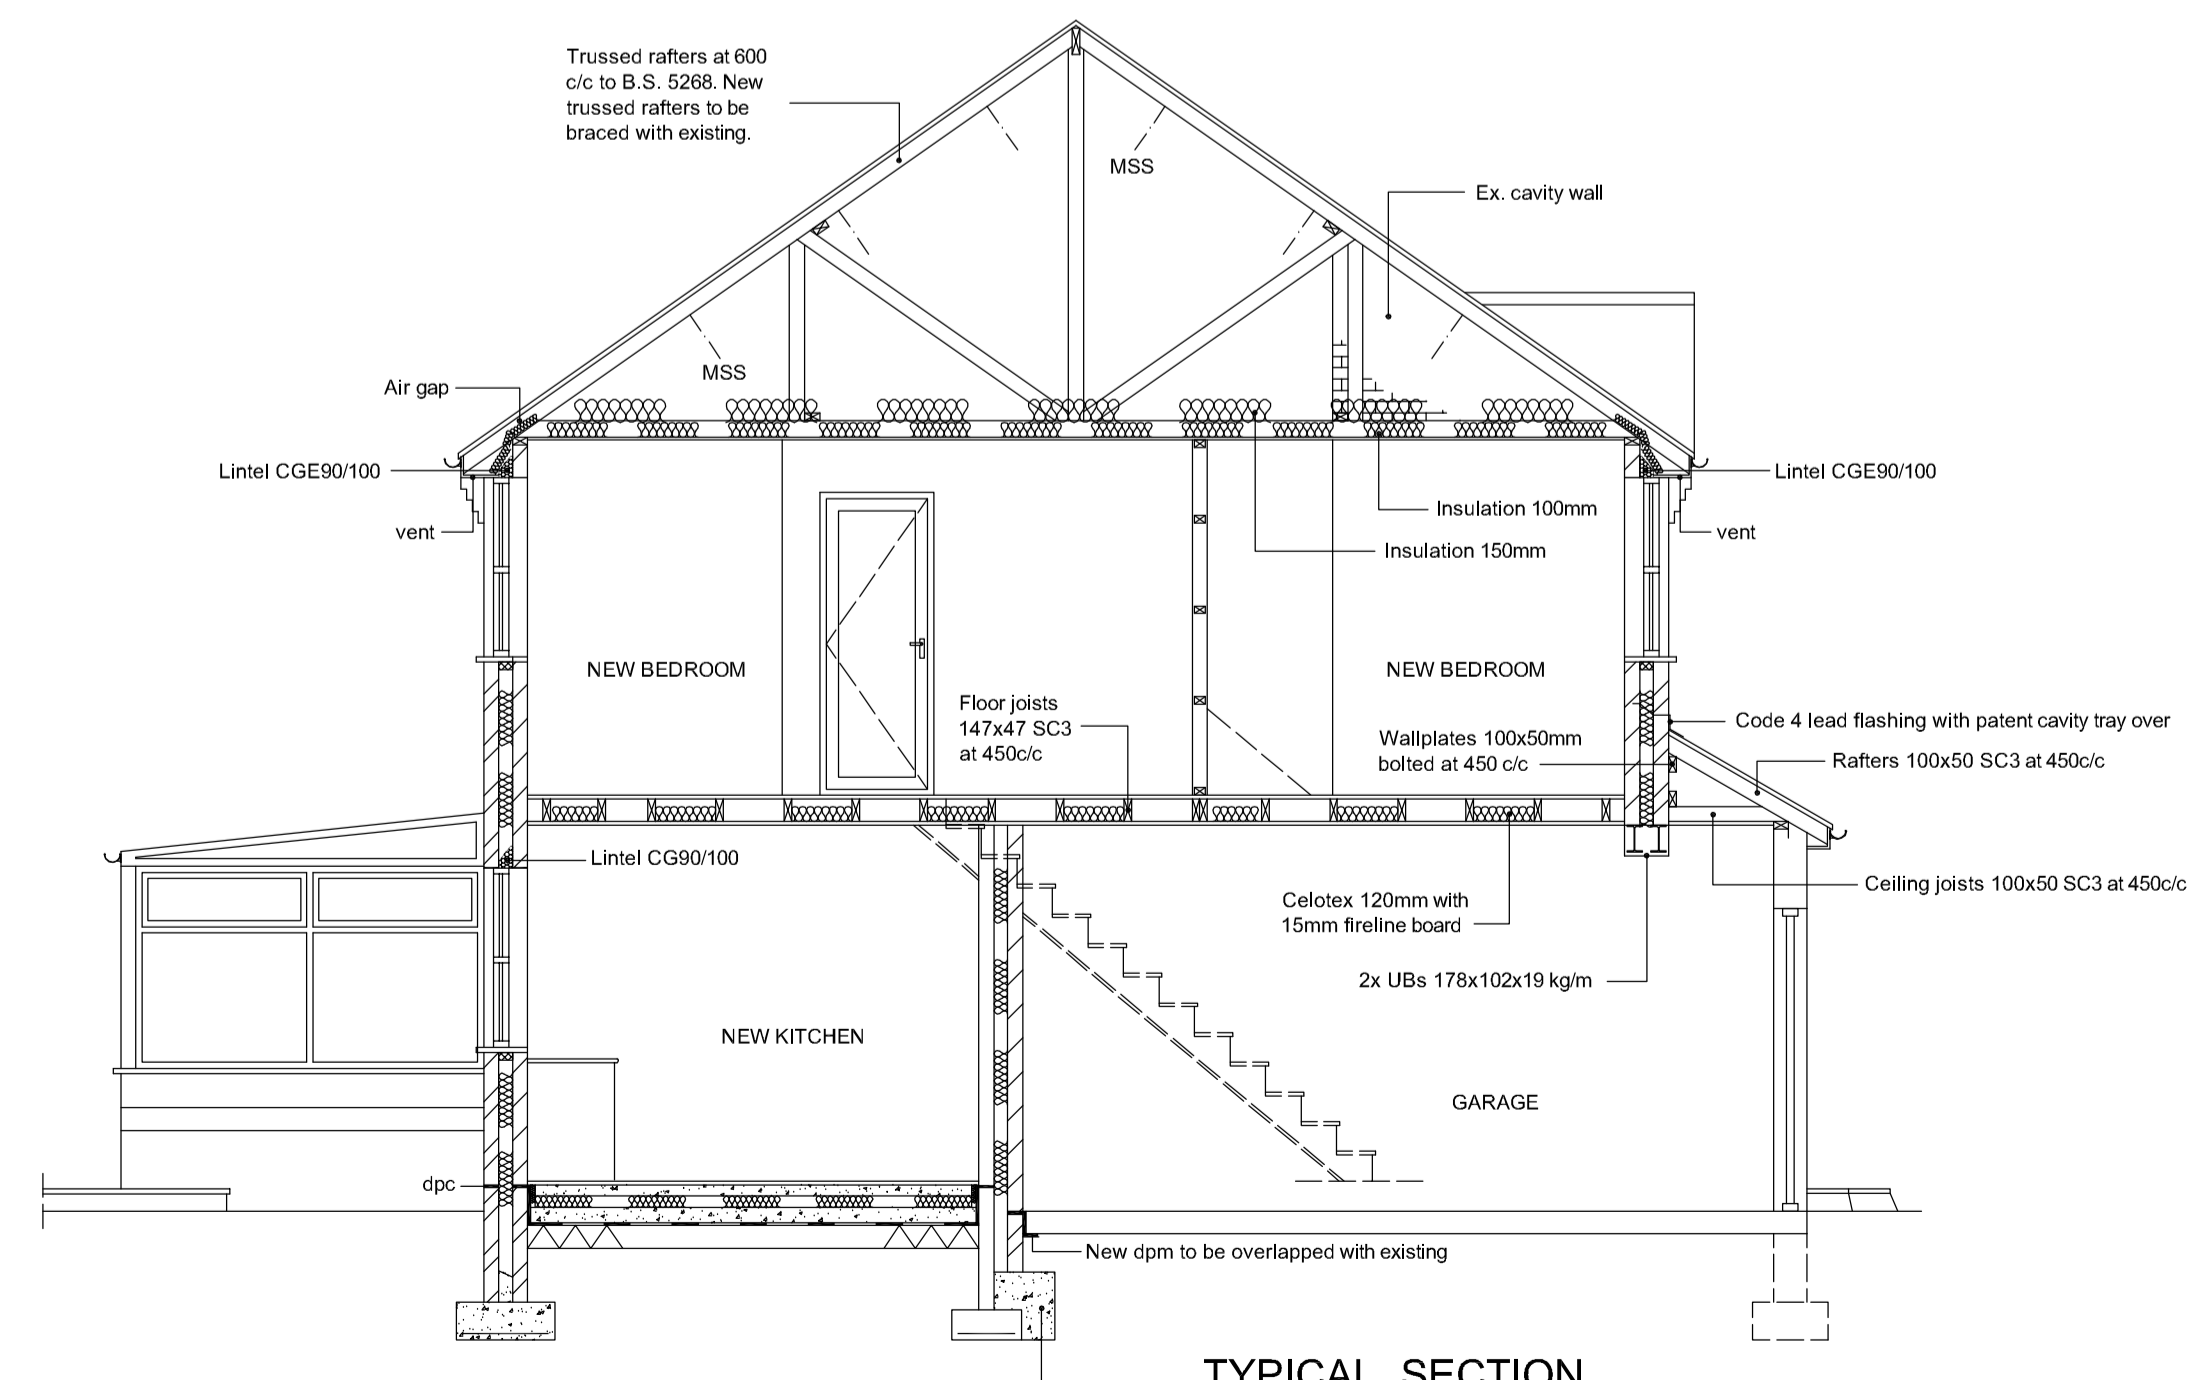

TYPICAL SECTION

Project:
Two Storey Extension to Side.

For:

Scale: 1:100, 1:50	Dwg. no: Sheet 1 of 2	Ref. no: A00
Drawn by: S.C.	Date Drawn: March-2008	