




EXISTING FIRST FLOOR PLAN

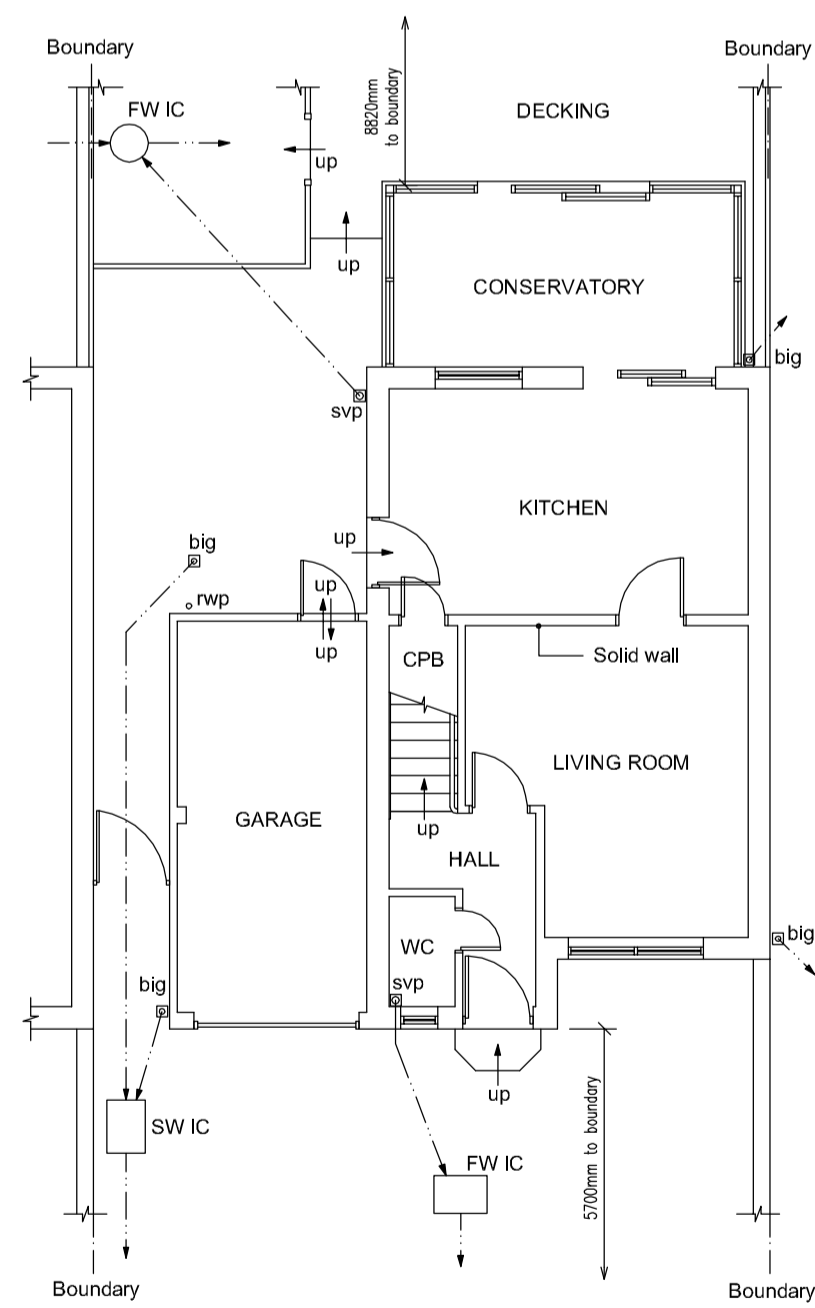

EXISTING GROUND FLOOR PLAN

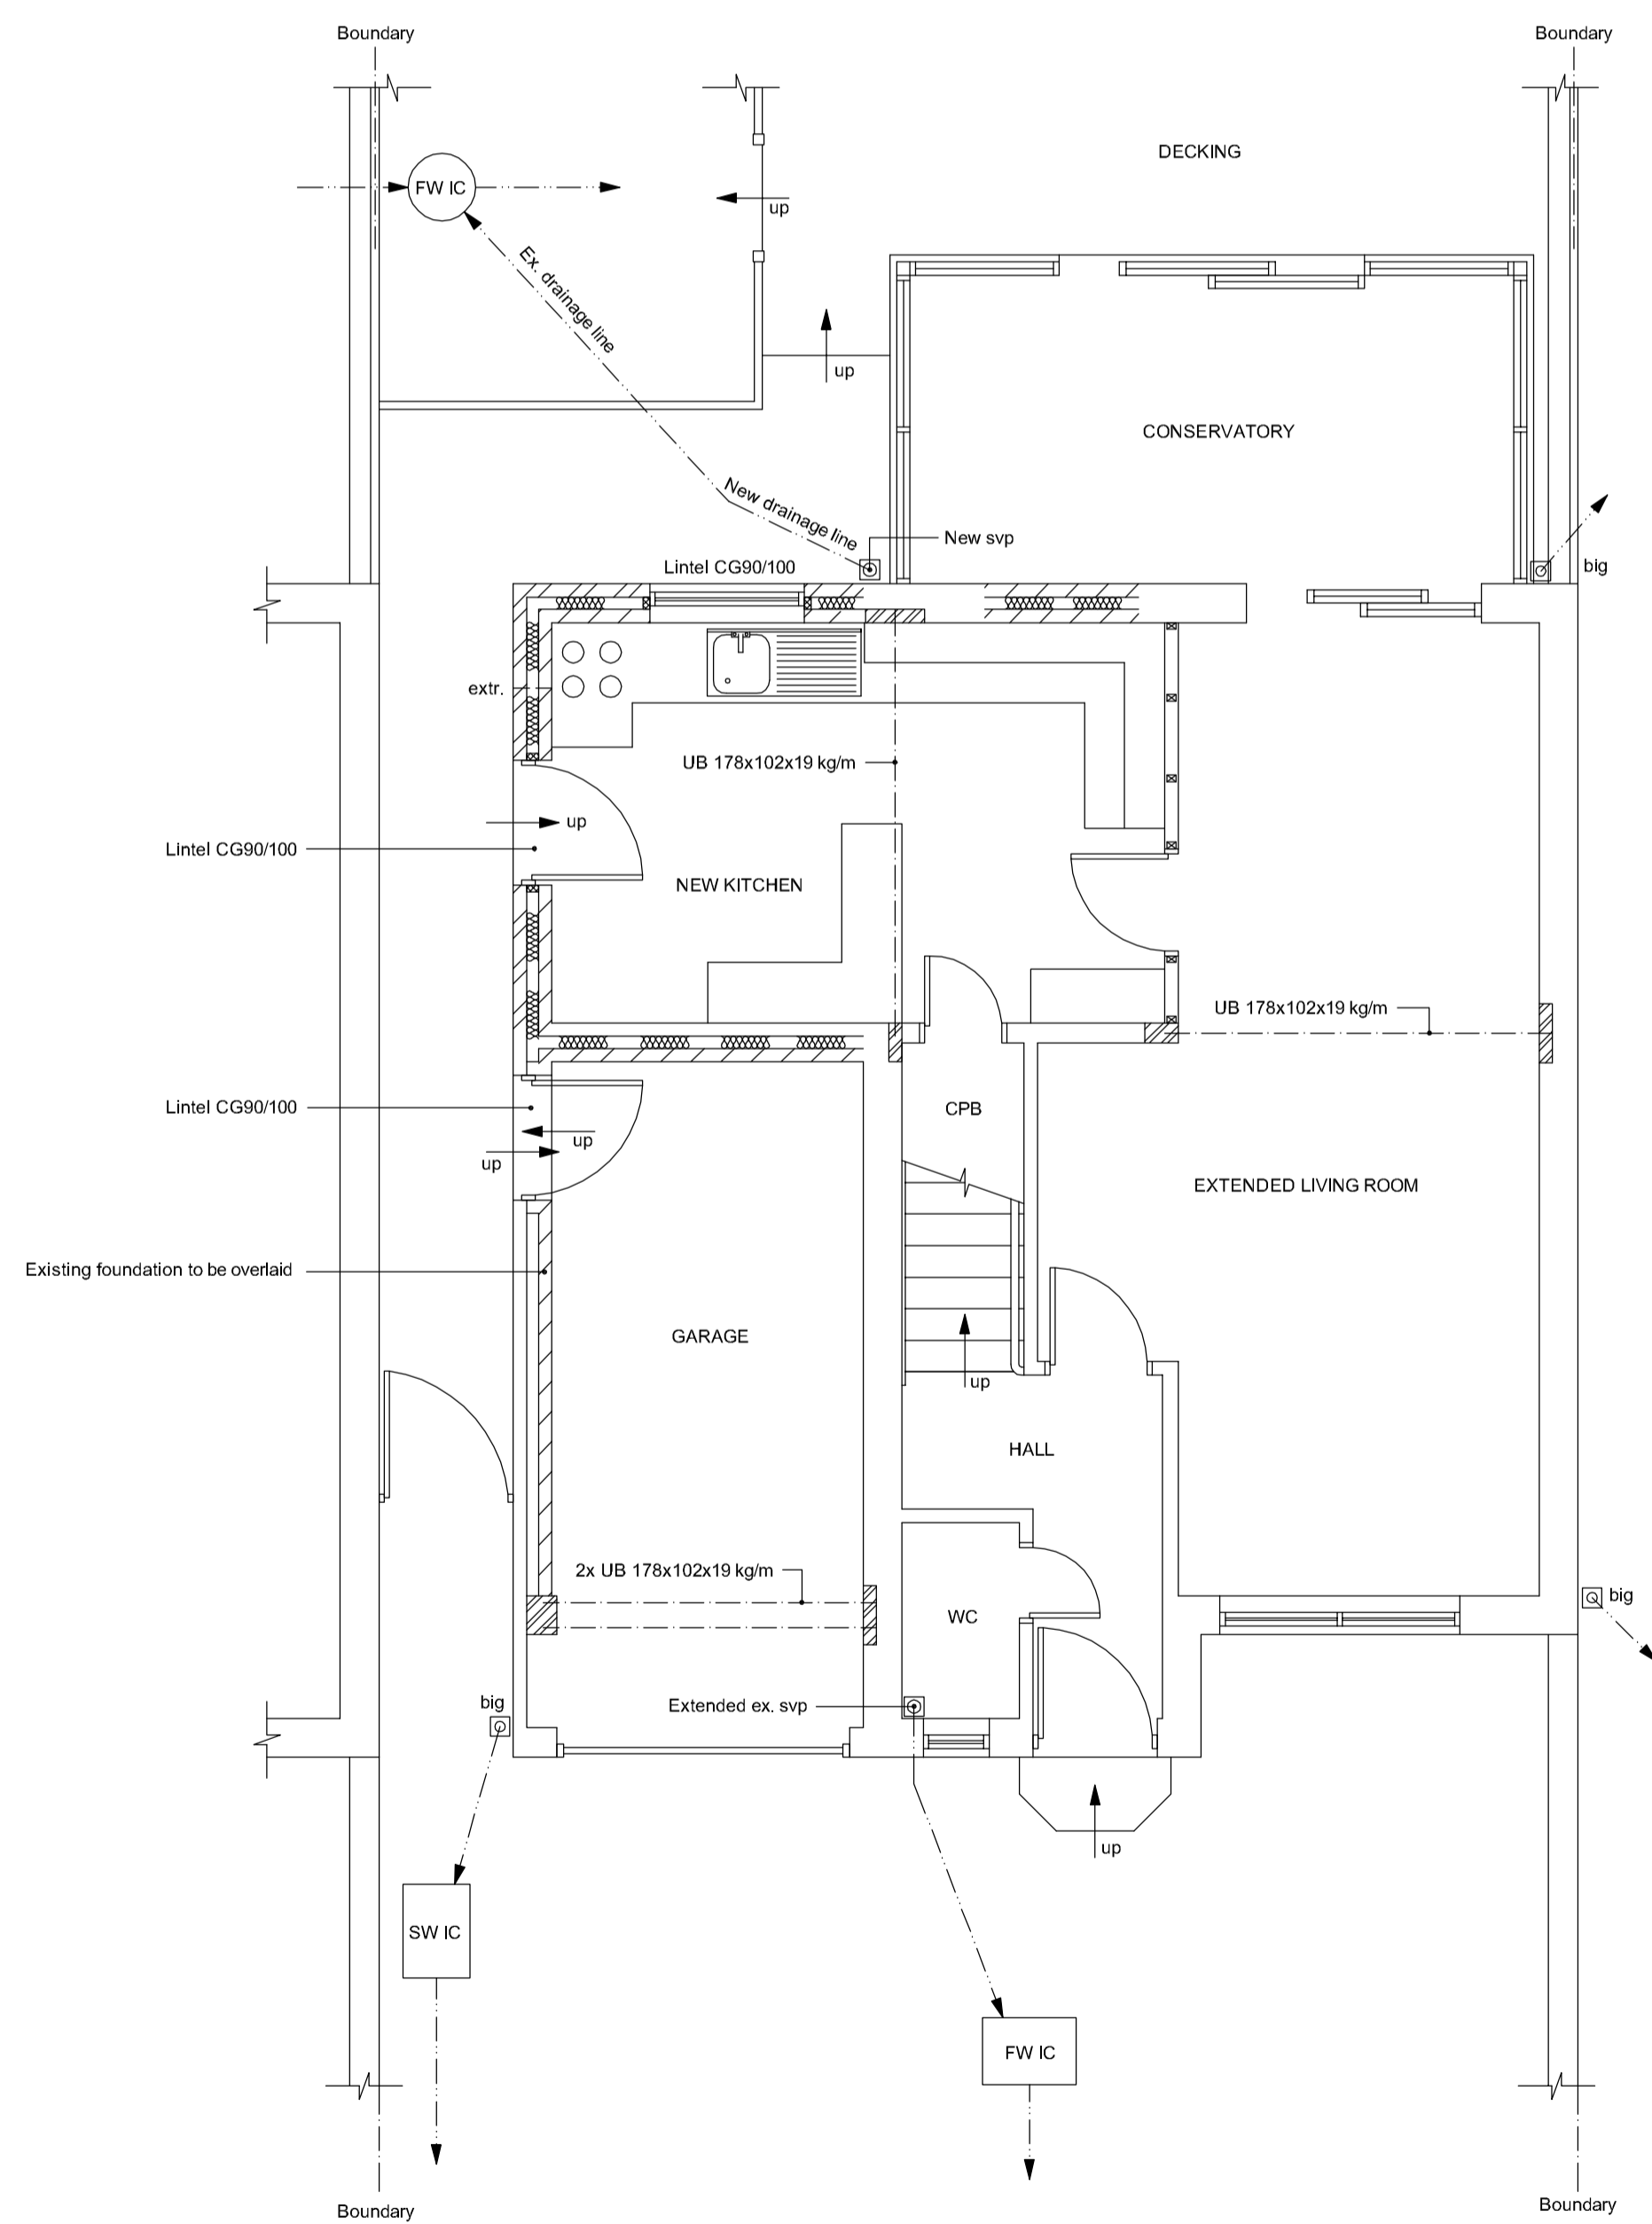

PROPOSED GROUND FLOOR PLAN

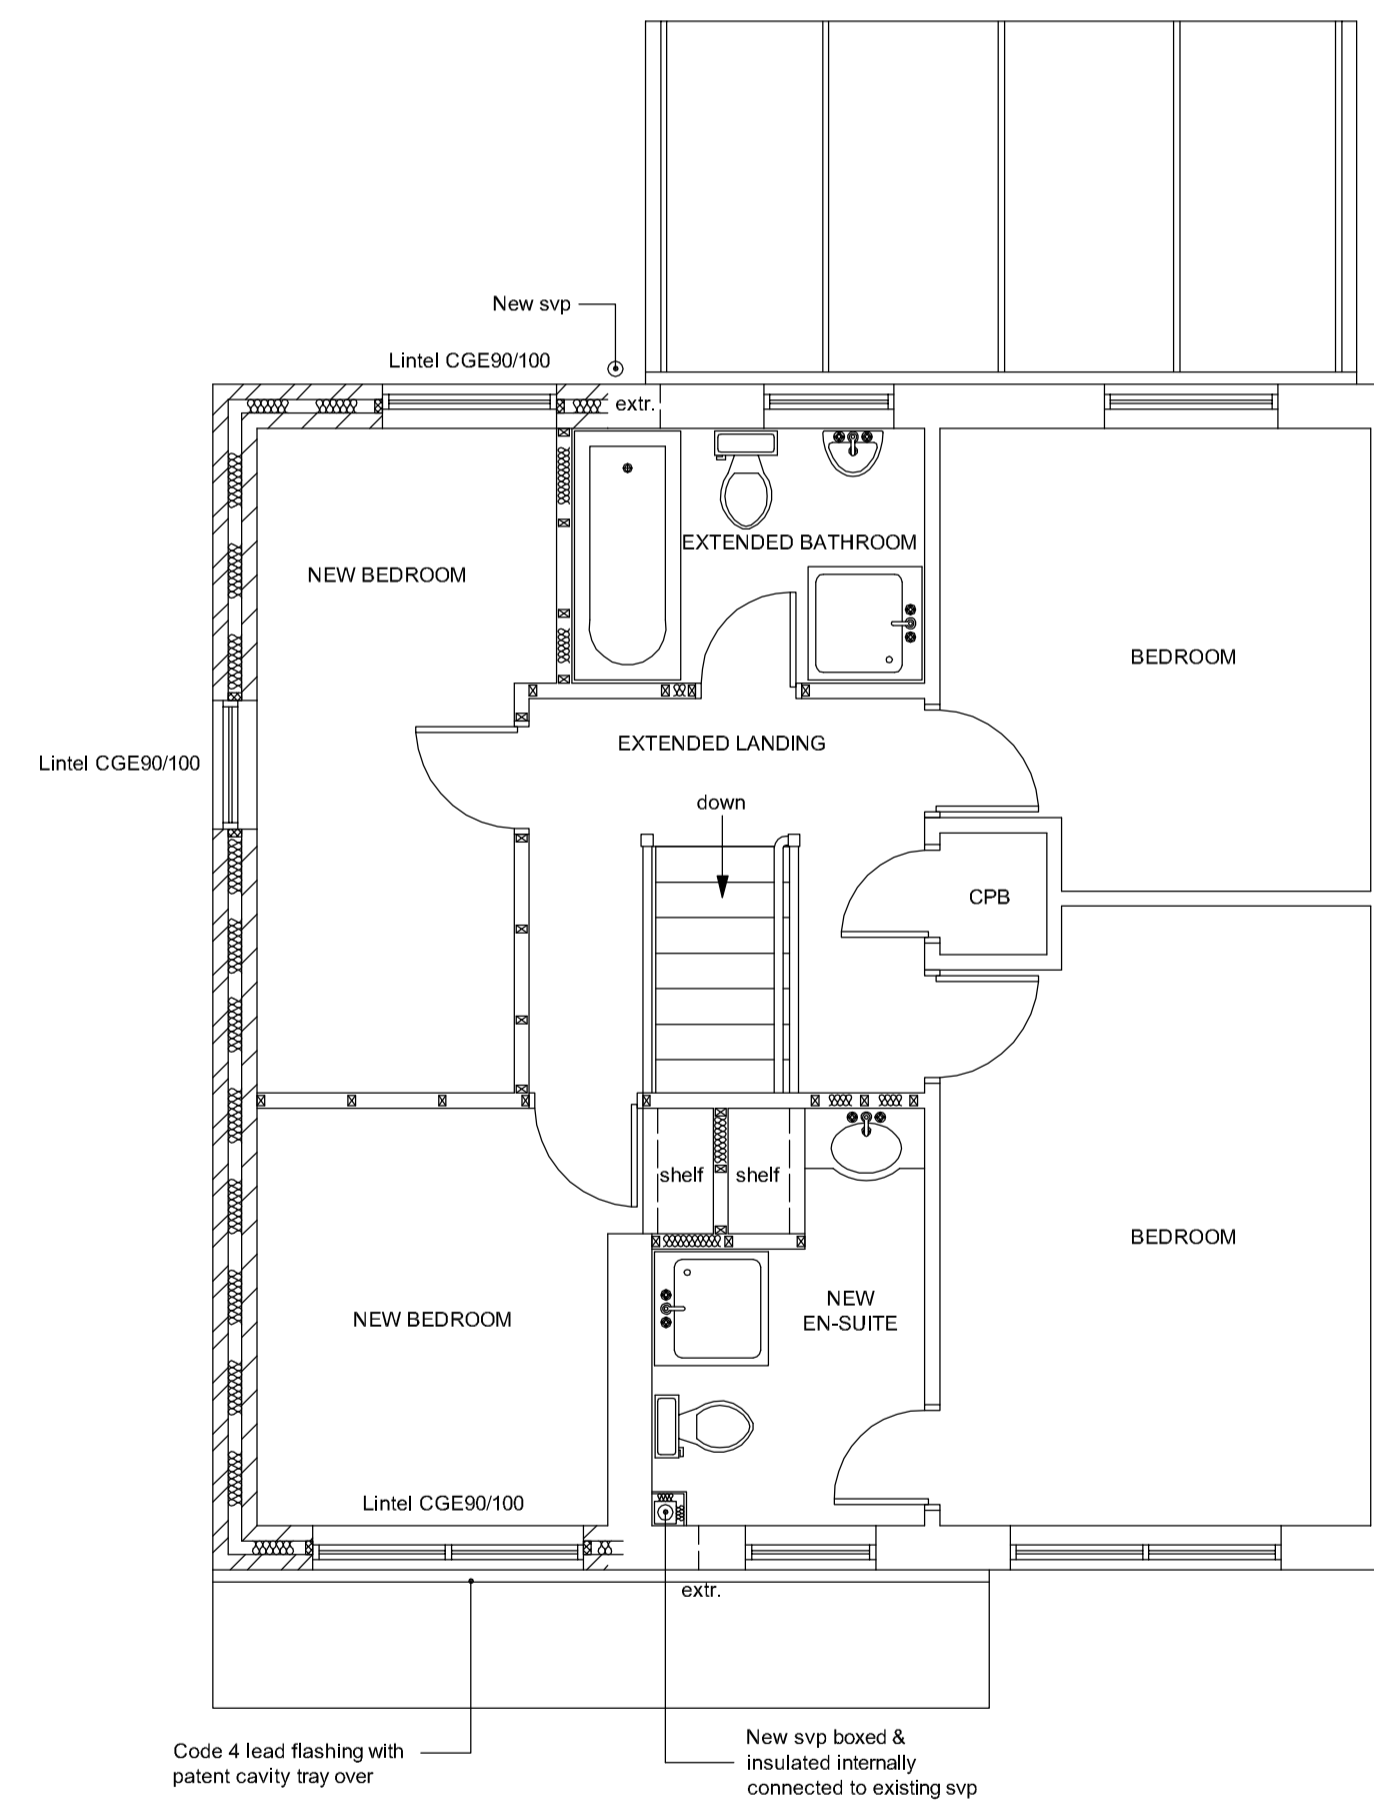

PROPOSED FIRST FLOOR PLAN

Project: Two Storey Extension to Side.

Scale: 1:100, 1:50	Dwg. no: Sheet 2 of 2	Ref. no: A00
Drawn by: S.C.	Date Drawn: March-2008	