




EXISTING FRONT ELEVATION

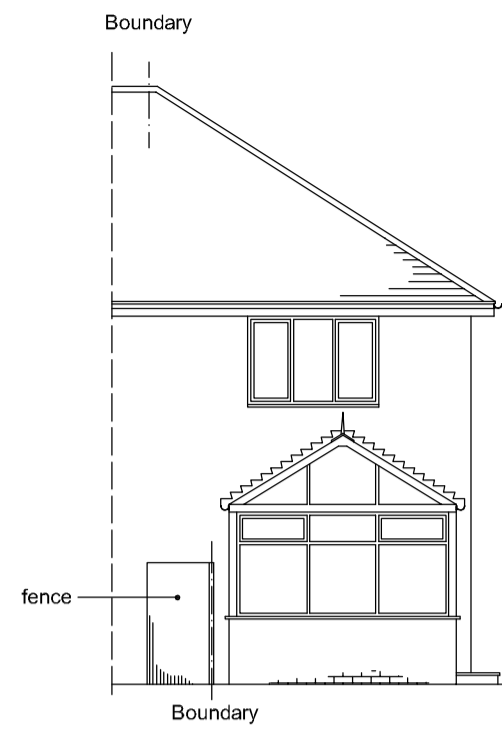


EXISTING REAR ELEVATION

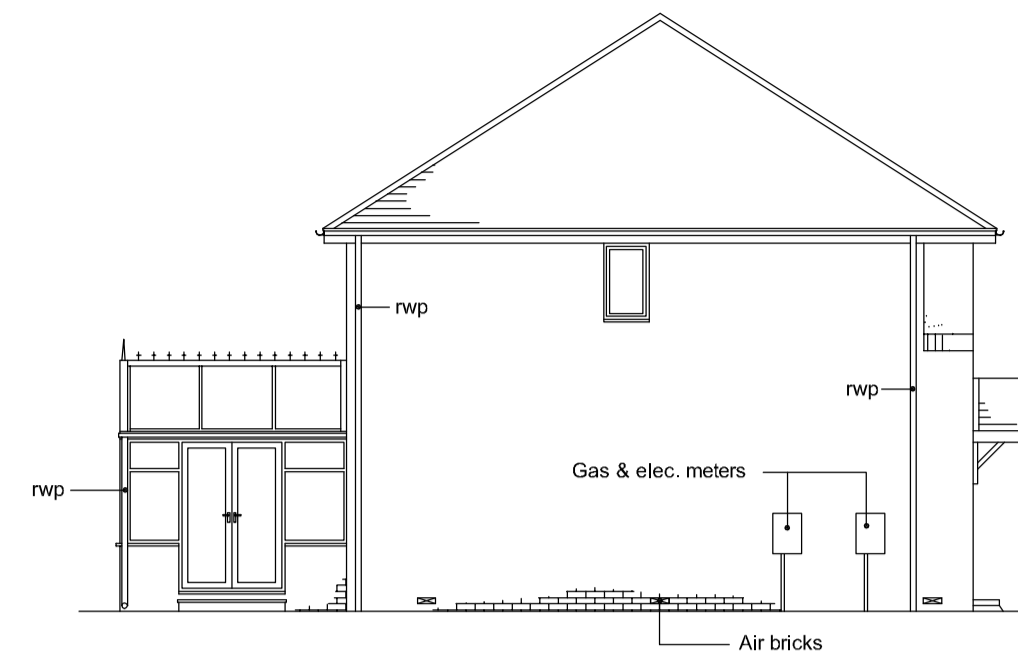


EXISTING SIDE ELEVATION

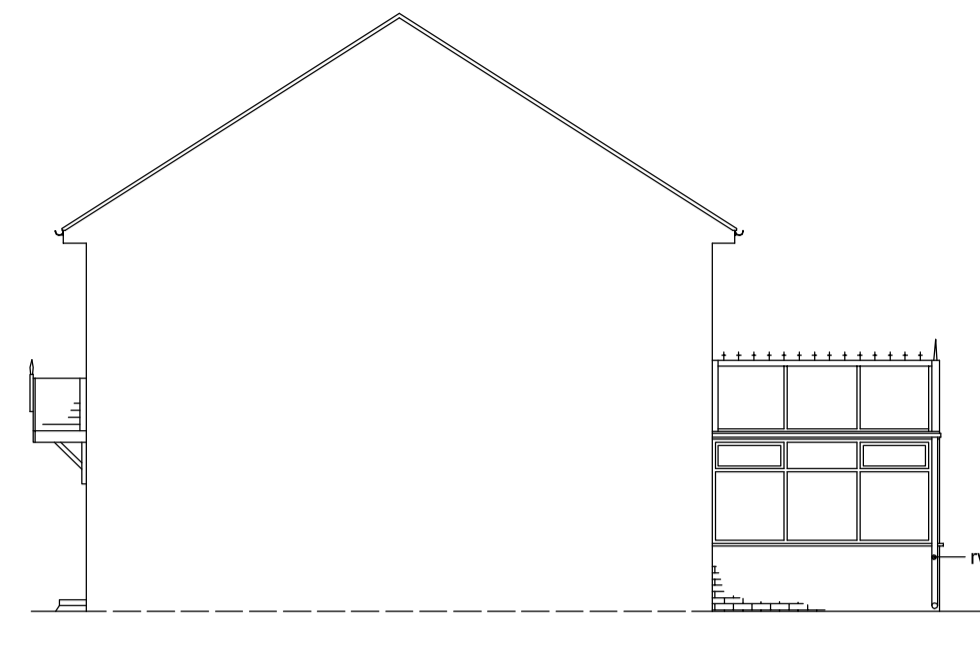


EXISTING Adj. SIDE ELEVATION

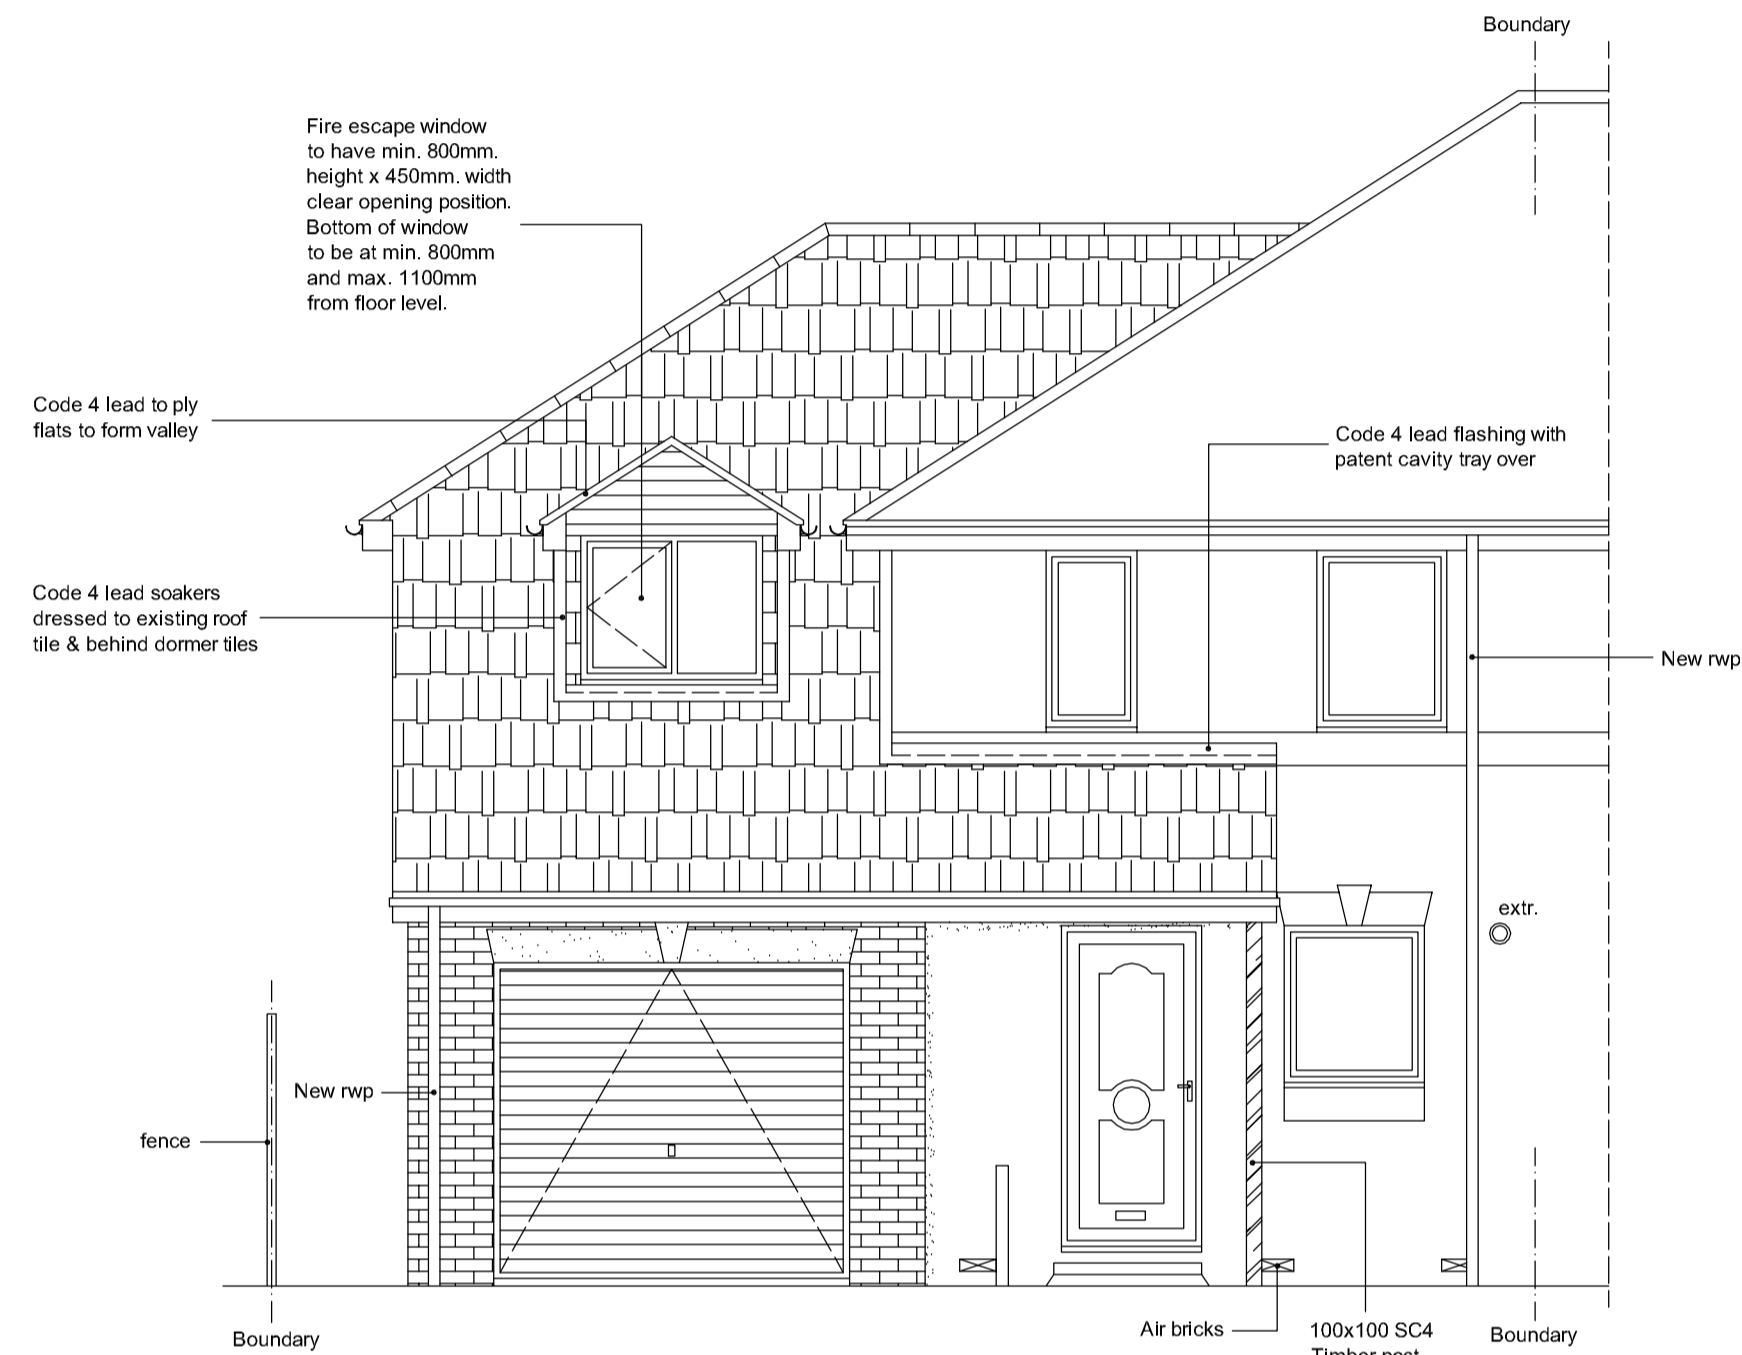


PROPOSED FRONT ELEVATION

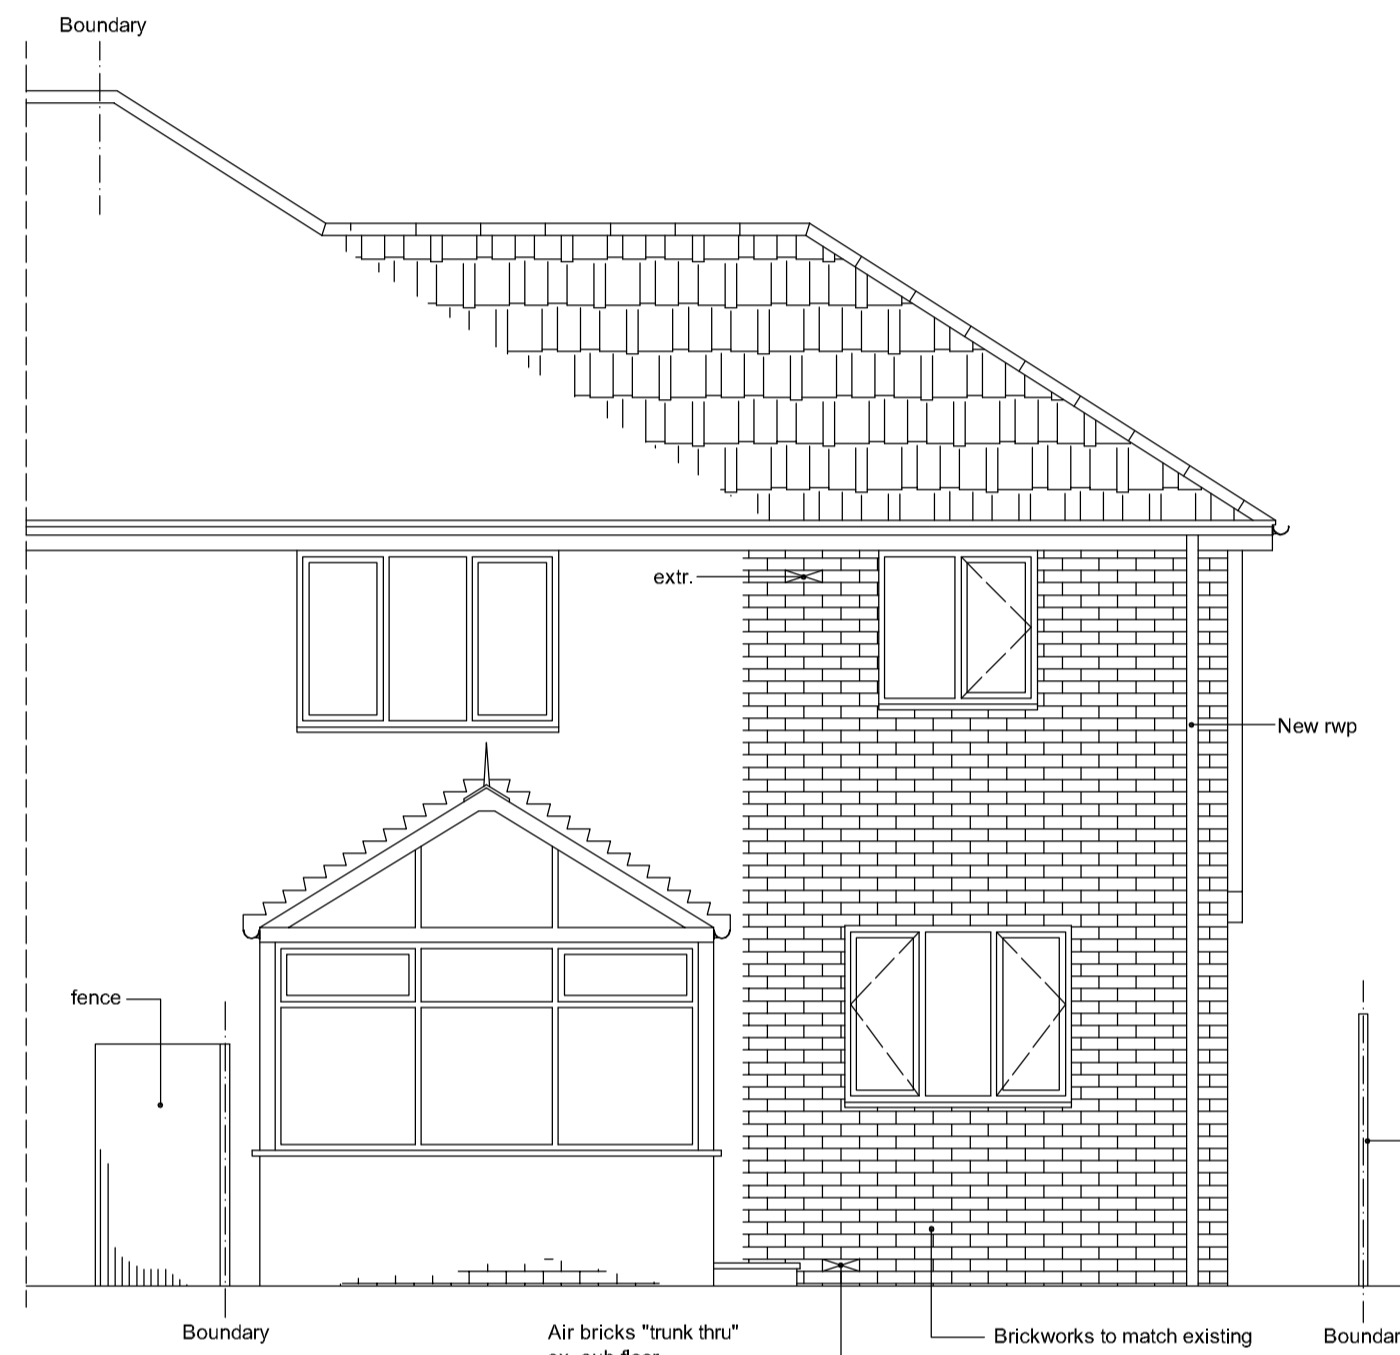


PROPOSED REAR ELEVATION

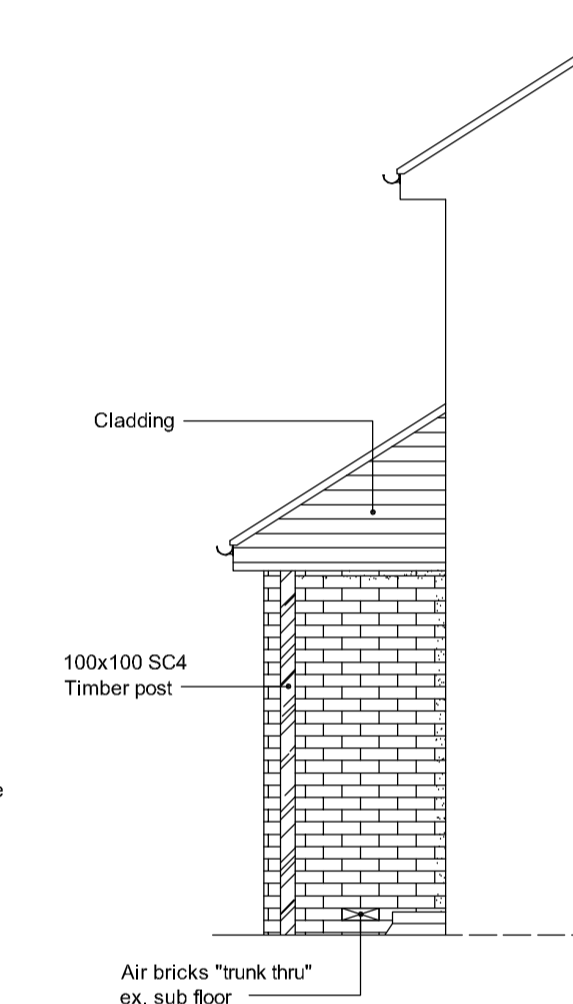


PROPOSED PART Adj. SIDE ELEVATION

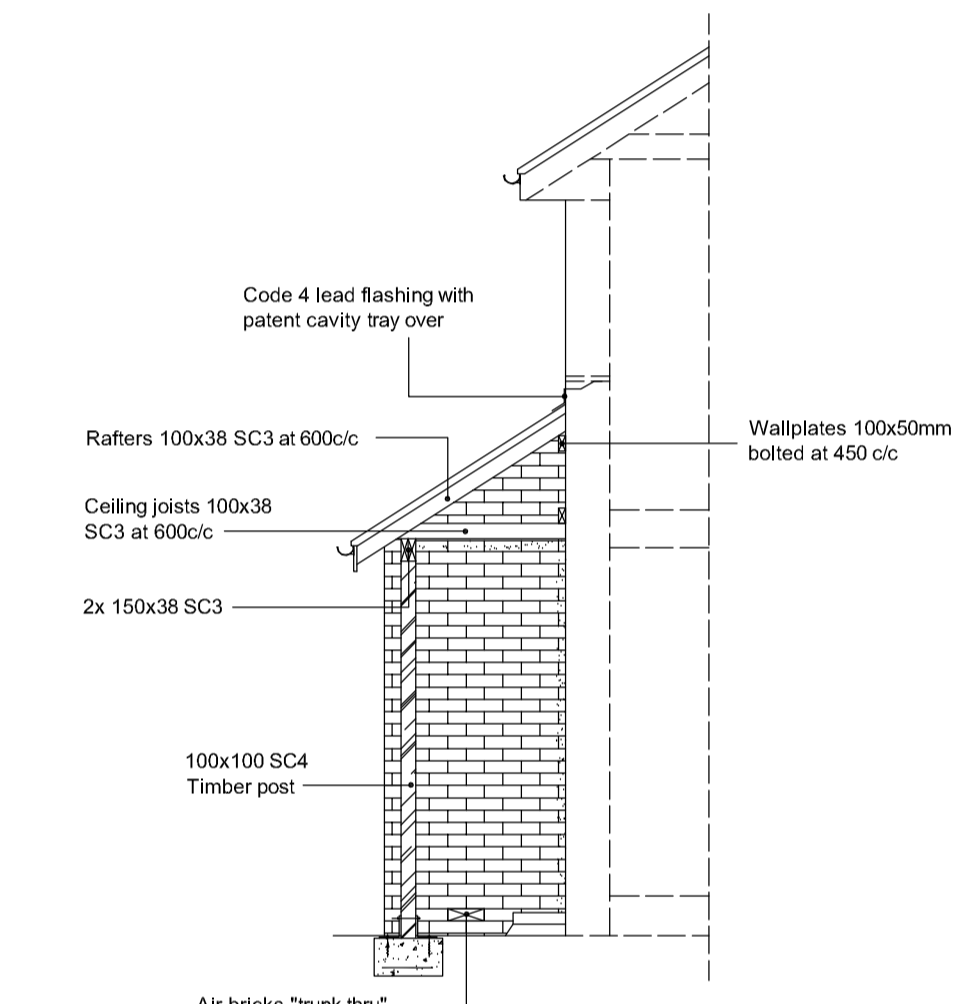

TYPICAL SECTION

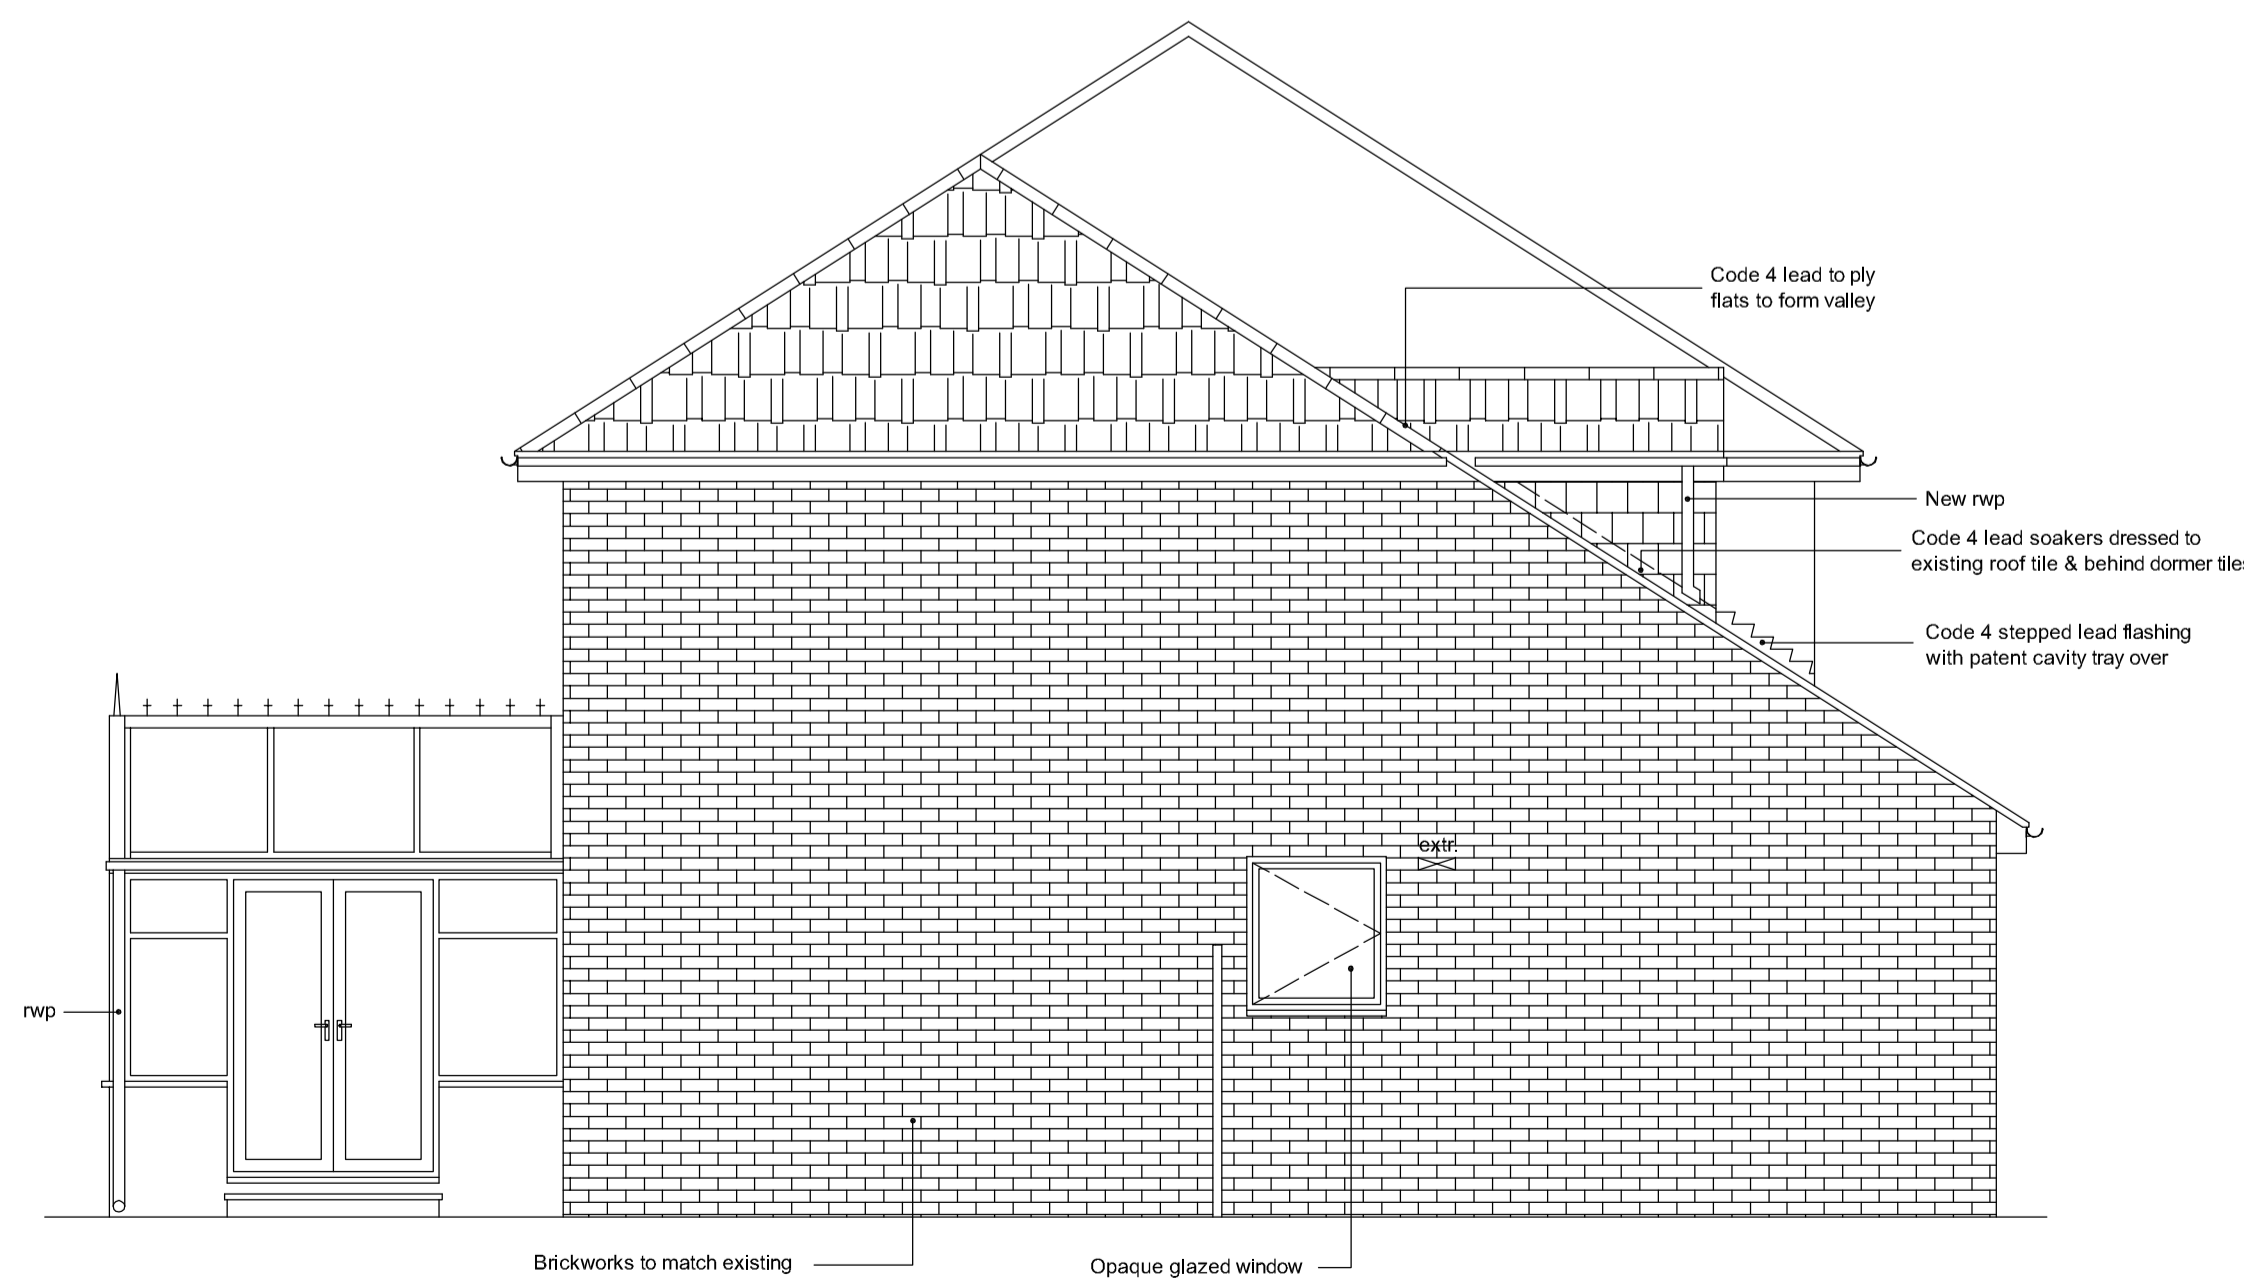

PROPOSED SIDE ELEVATION

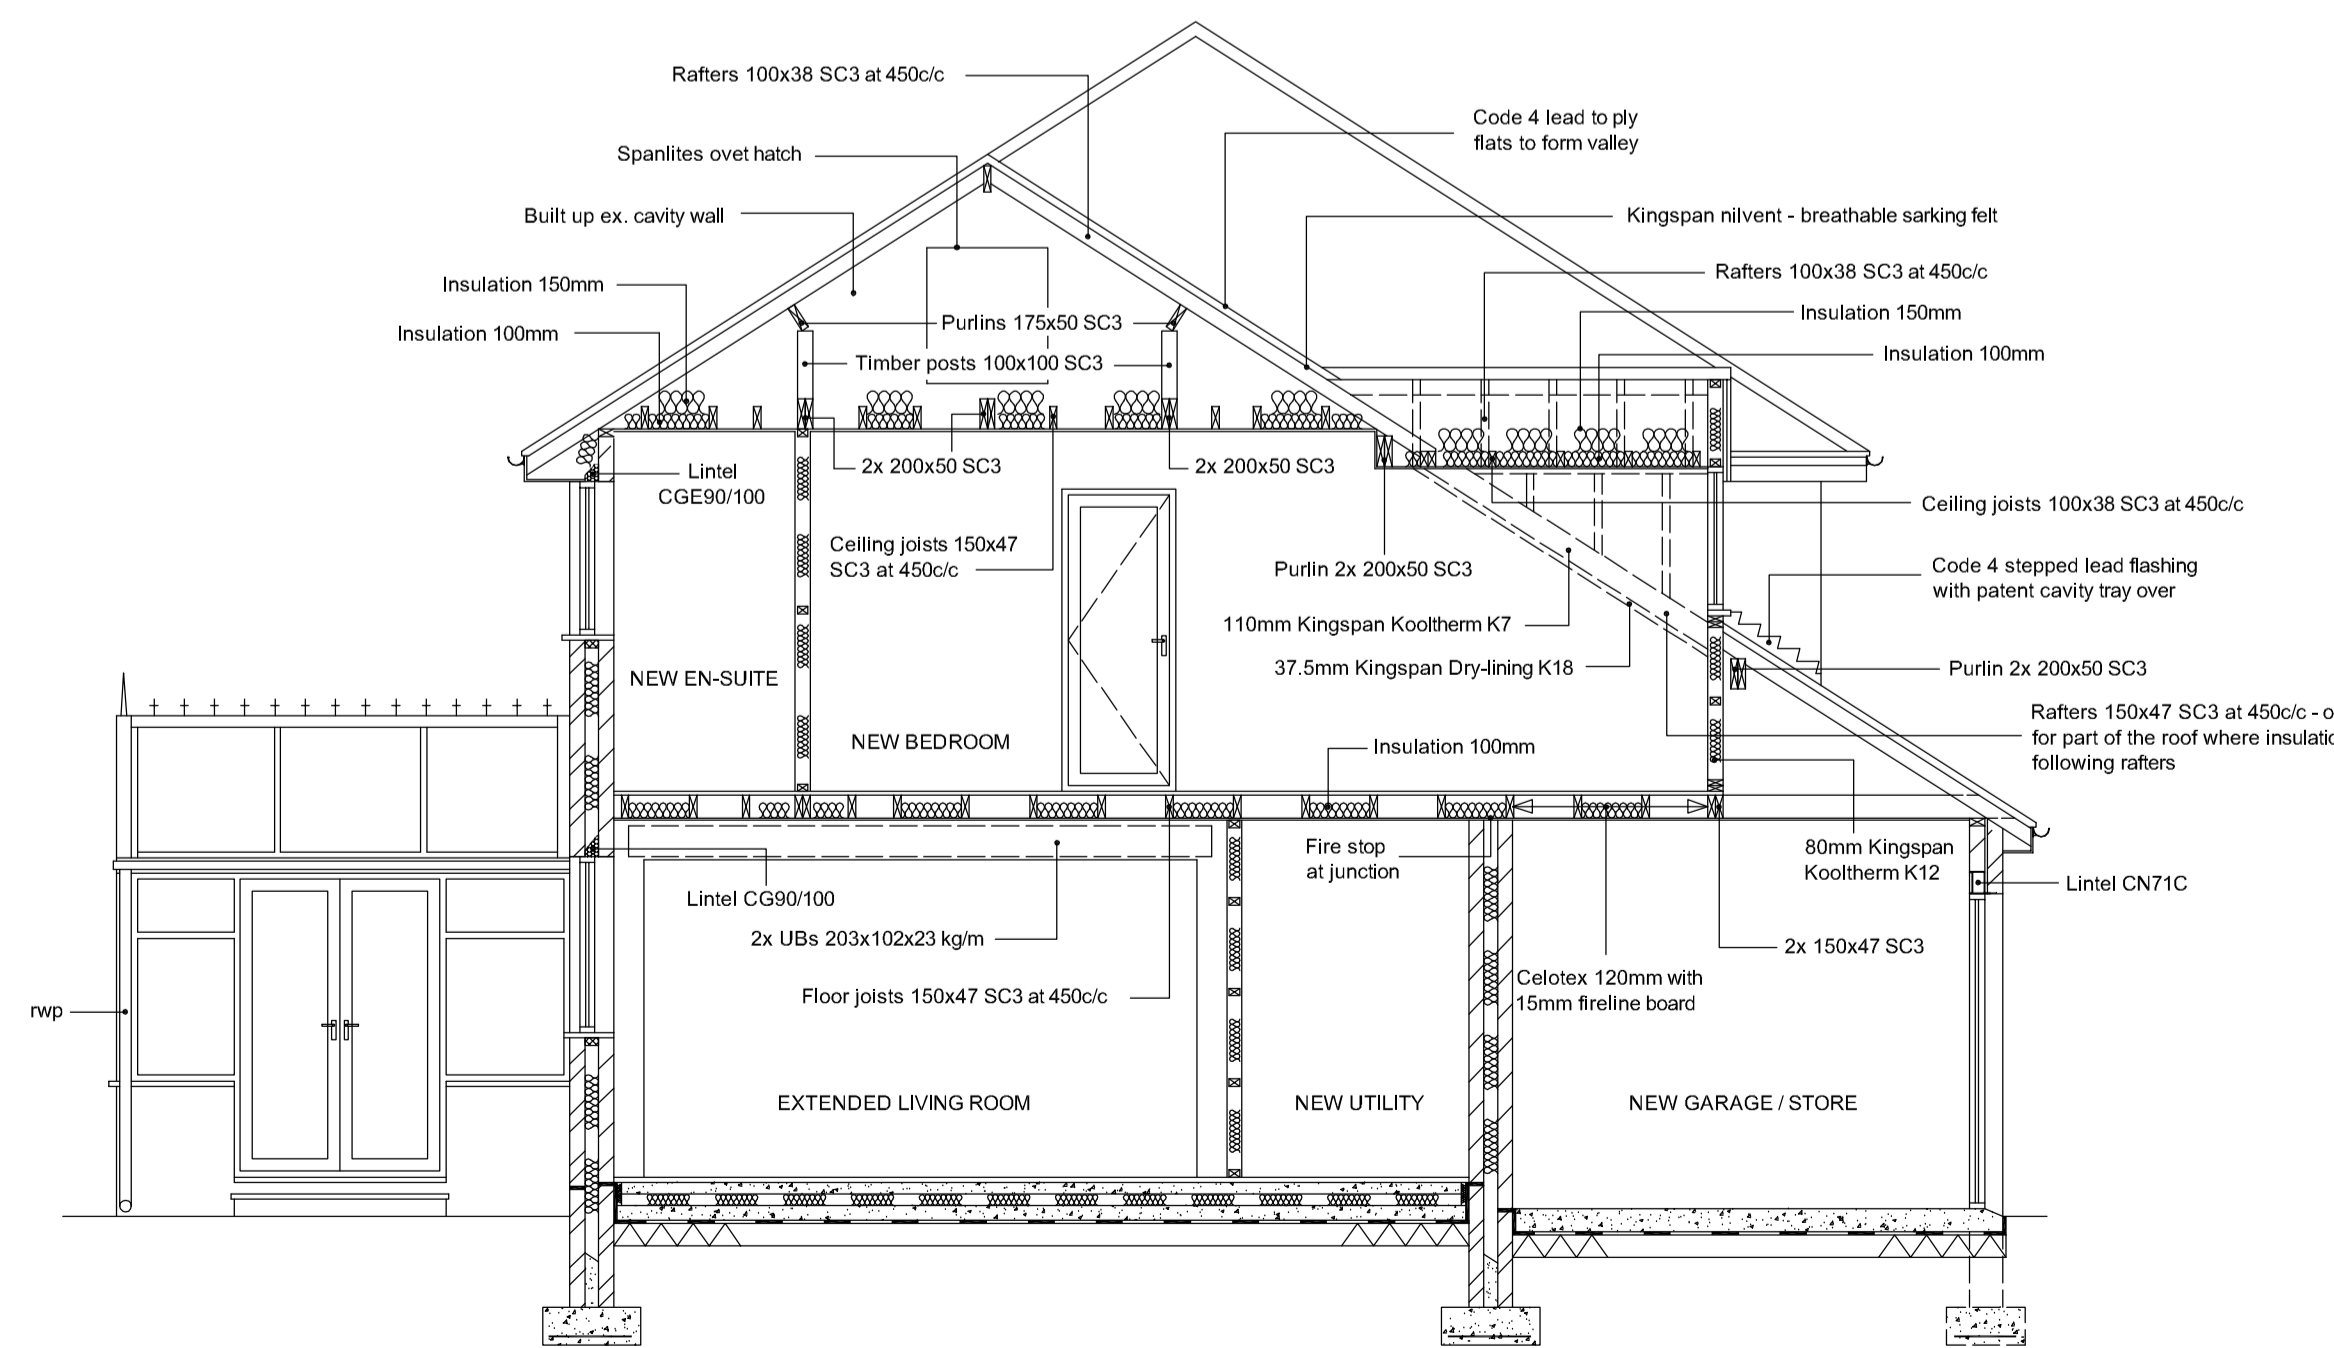

TYPICAL SECTION

Rev No:	Revision note:	Rev date:
---------	----------------	-----------

Project: Two Storey Extension to Side and Canopy to Front.

Scale: 1:100, 1:50	Dwg. no: Sheet 1 of 2	Ref. no: A00
Drawn by: S.C.	Date Drawn: July-2008	