




EXISTING GROUND FLOOR PLAN

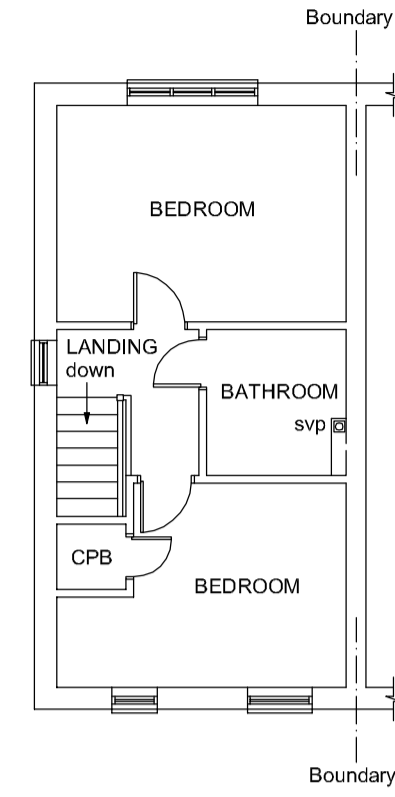


EXISTING FIRST FLOOR PLAN

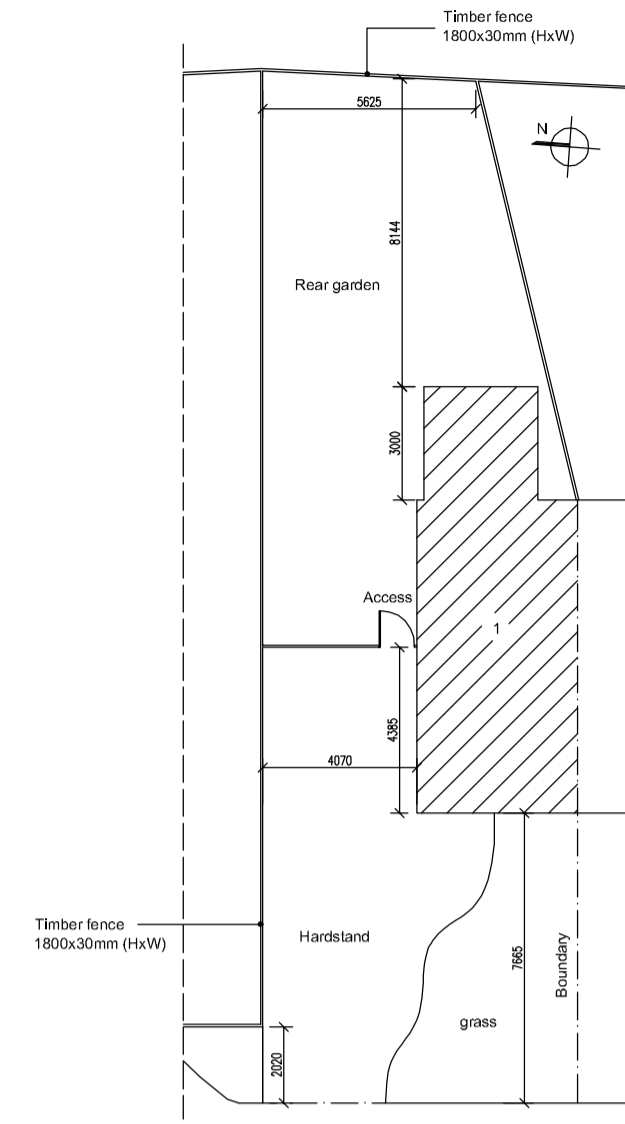


EXISTING SITE PLAN (1:200)

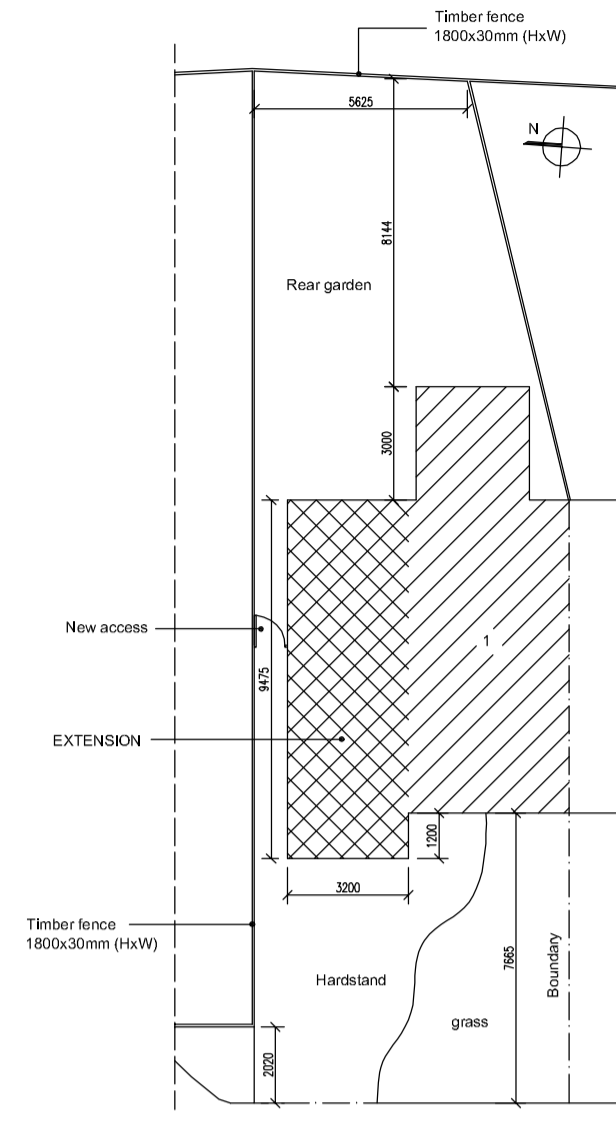


PROPOSED SITE PLAN (1:200)

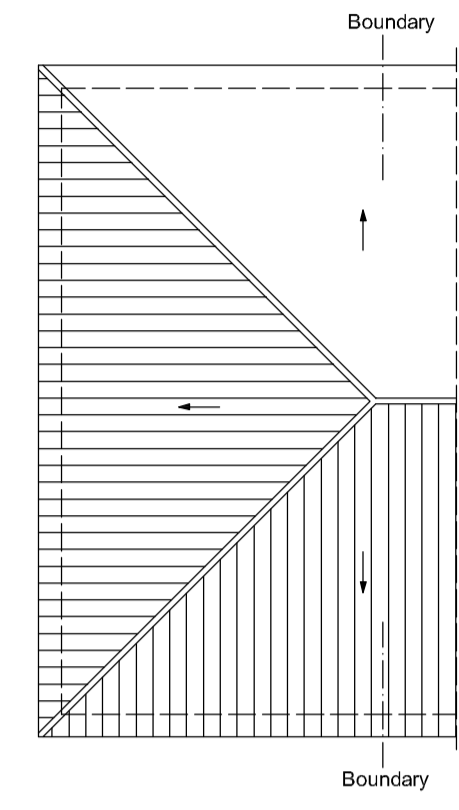


EXISTING ROOF PLAN

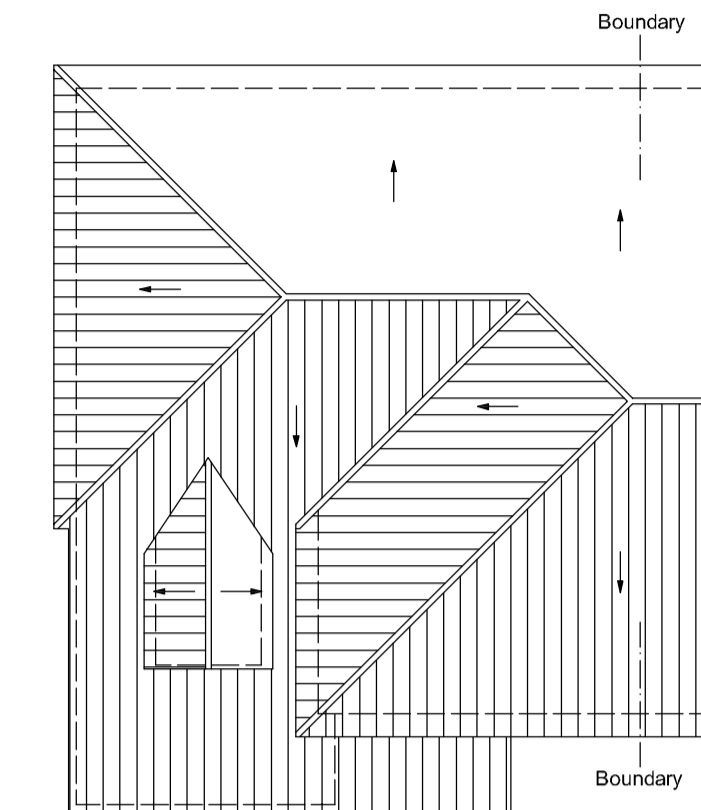


PROPOSED ROOF PLAN

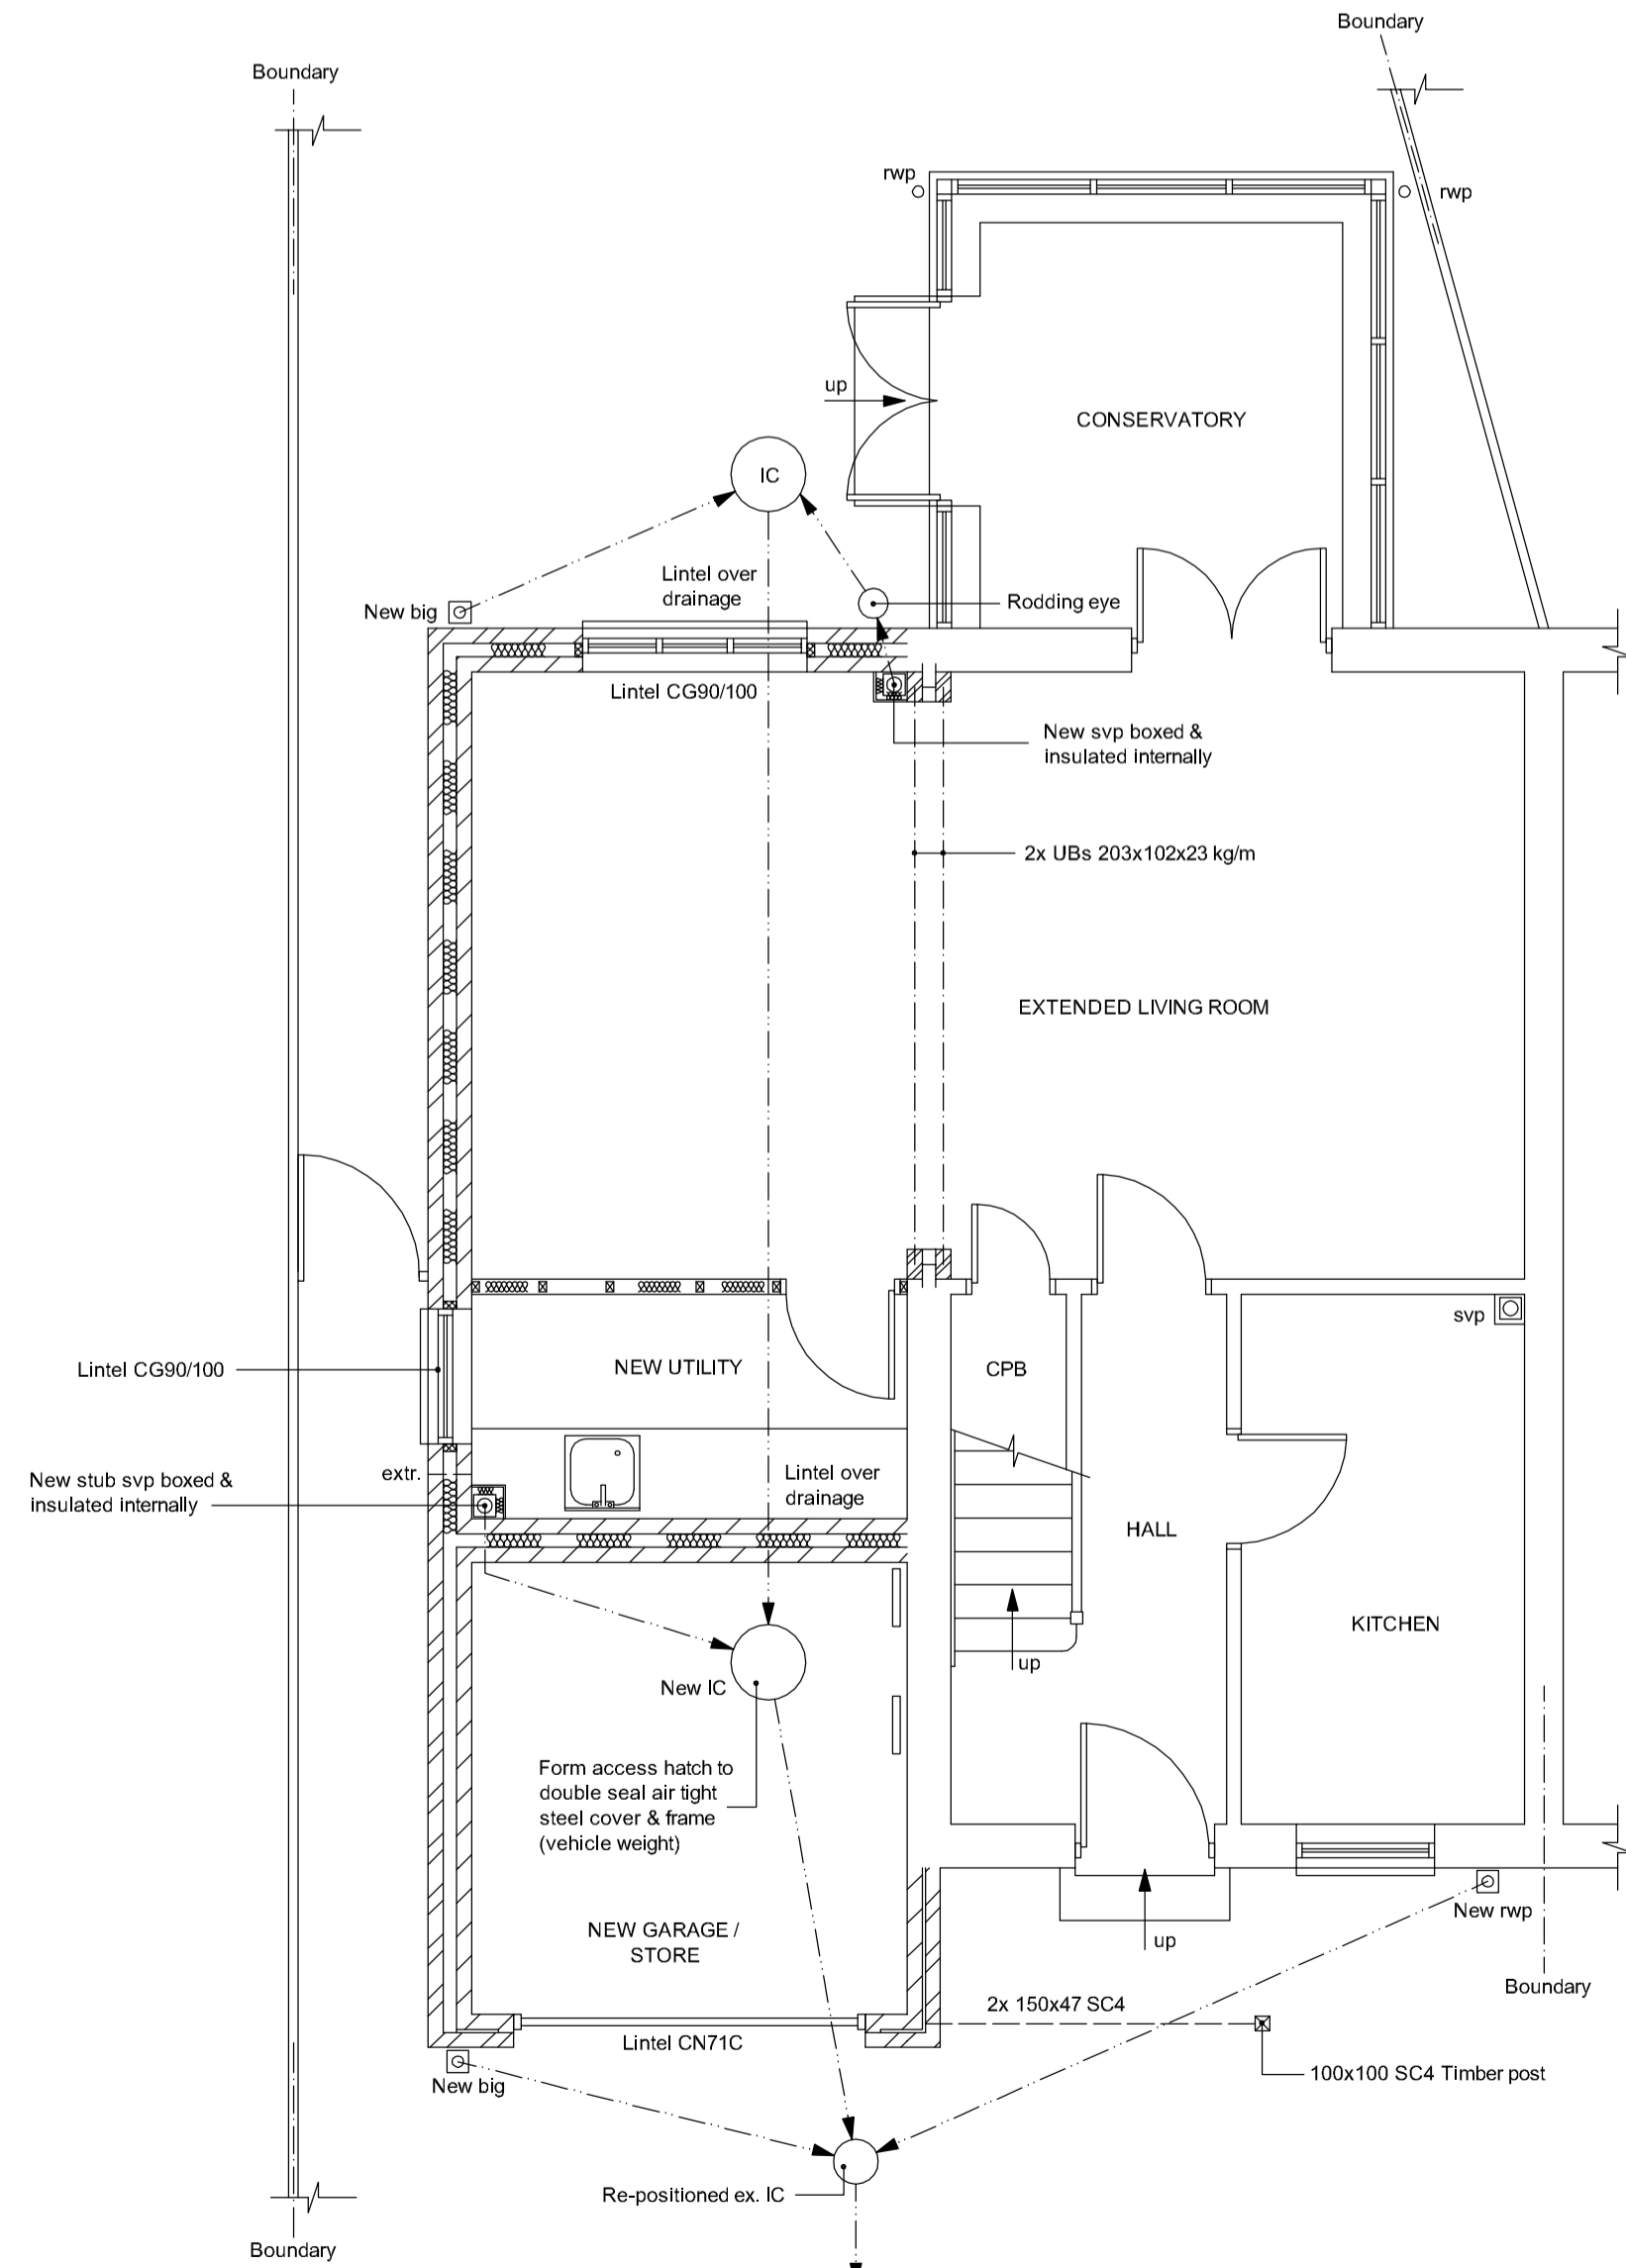

PROPOSED GROUND FLOOR PLAN

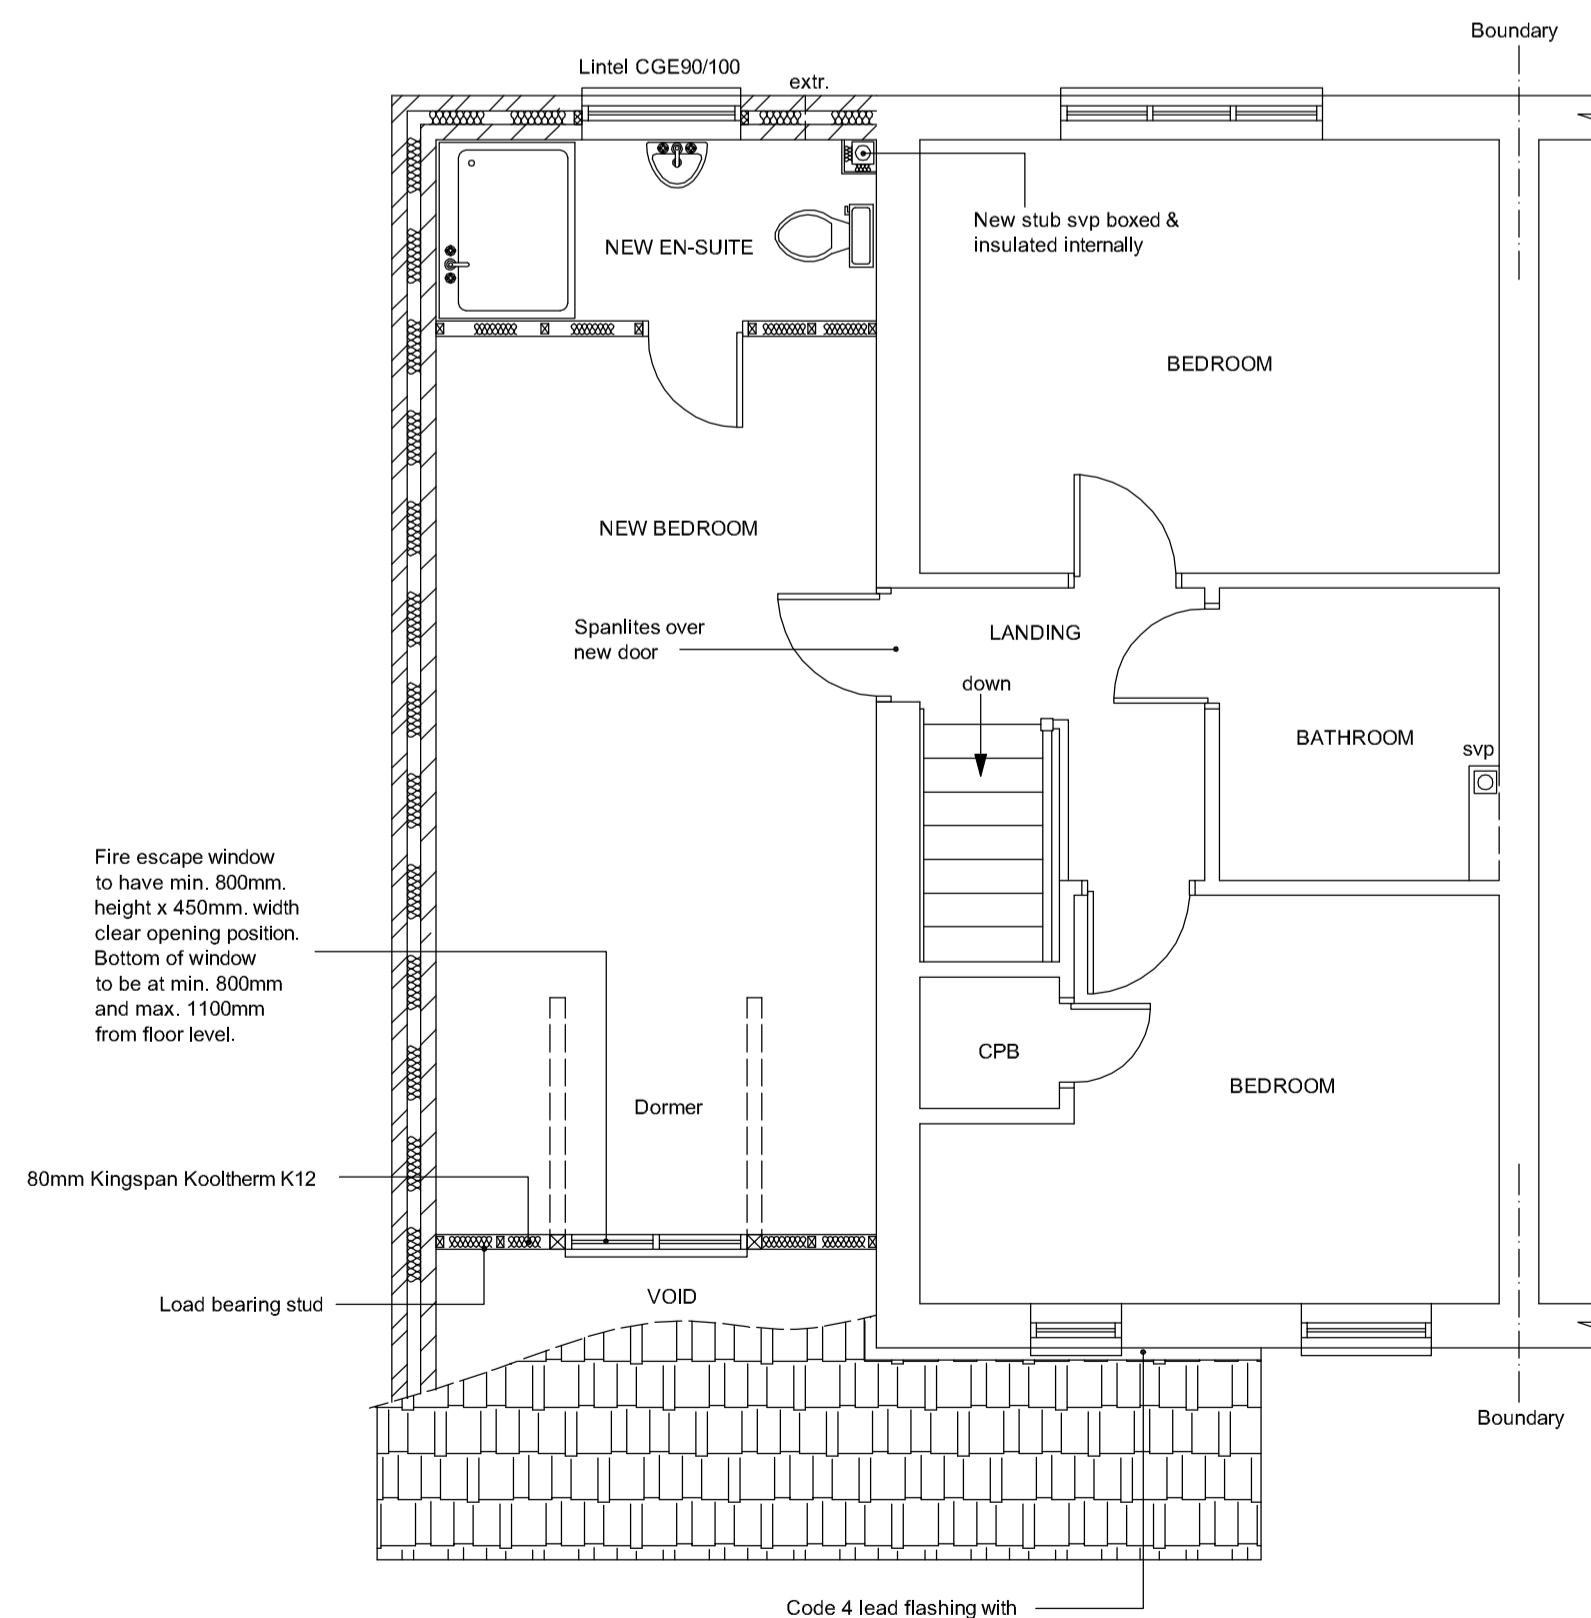

PROPOSED FIRST FLOOR PLAN

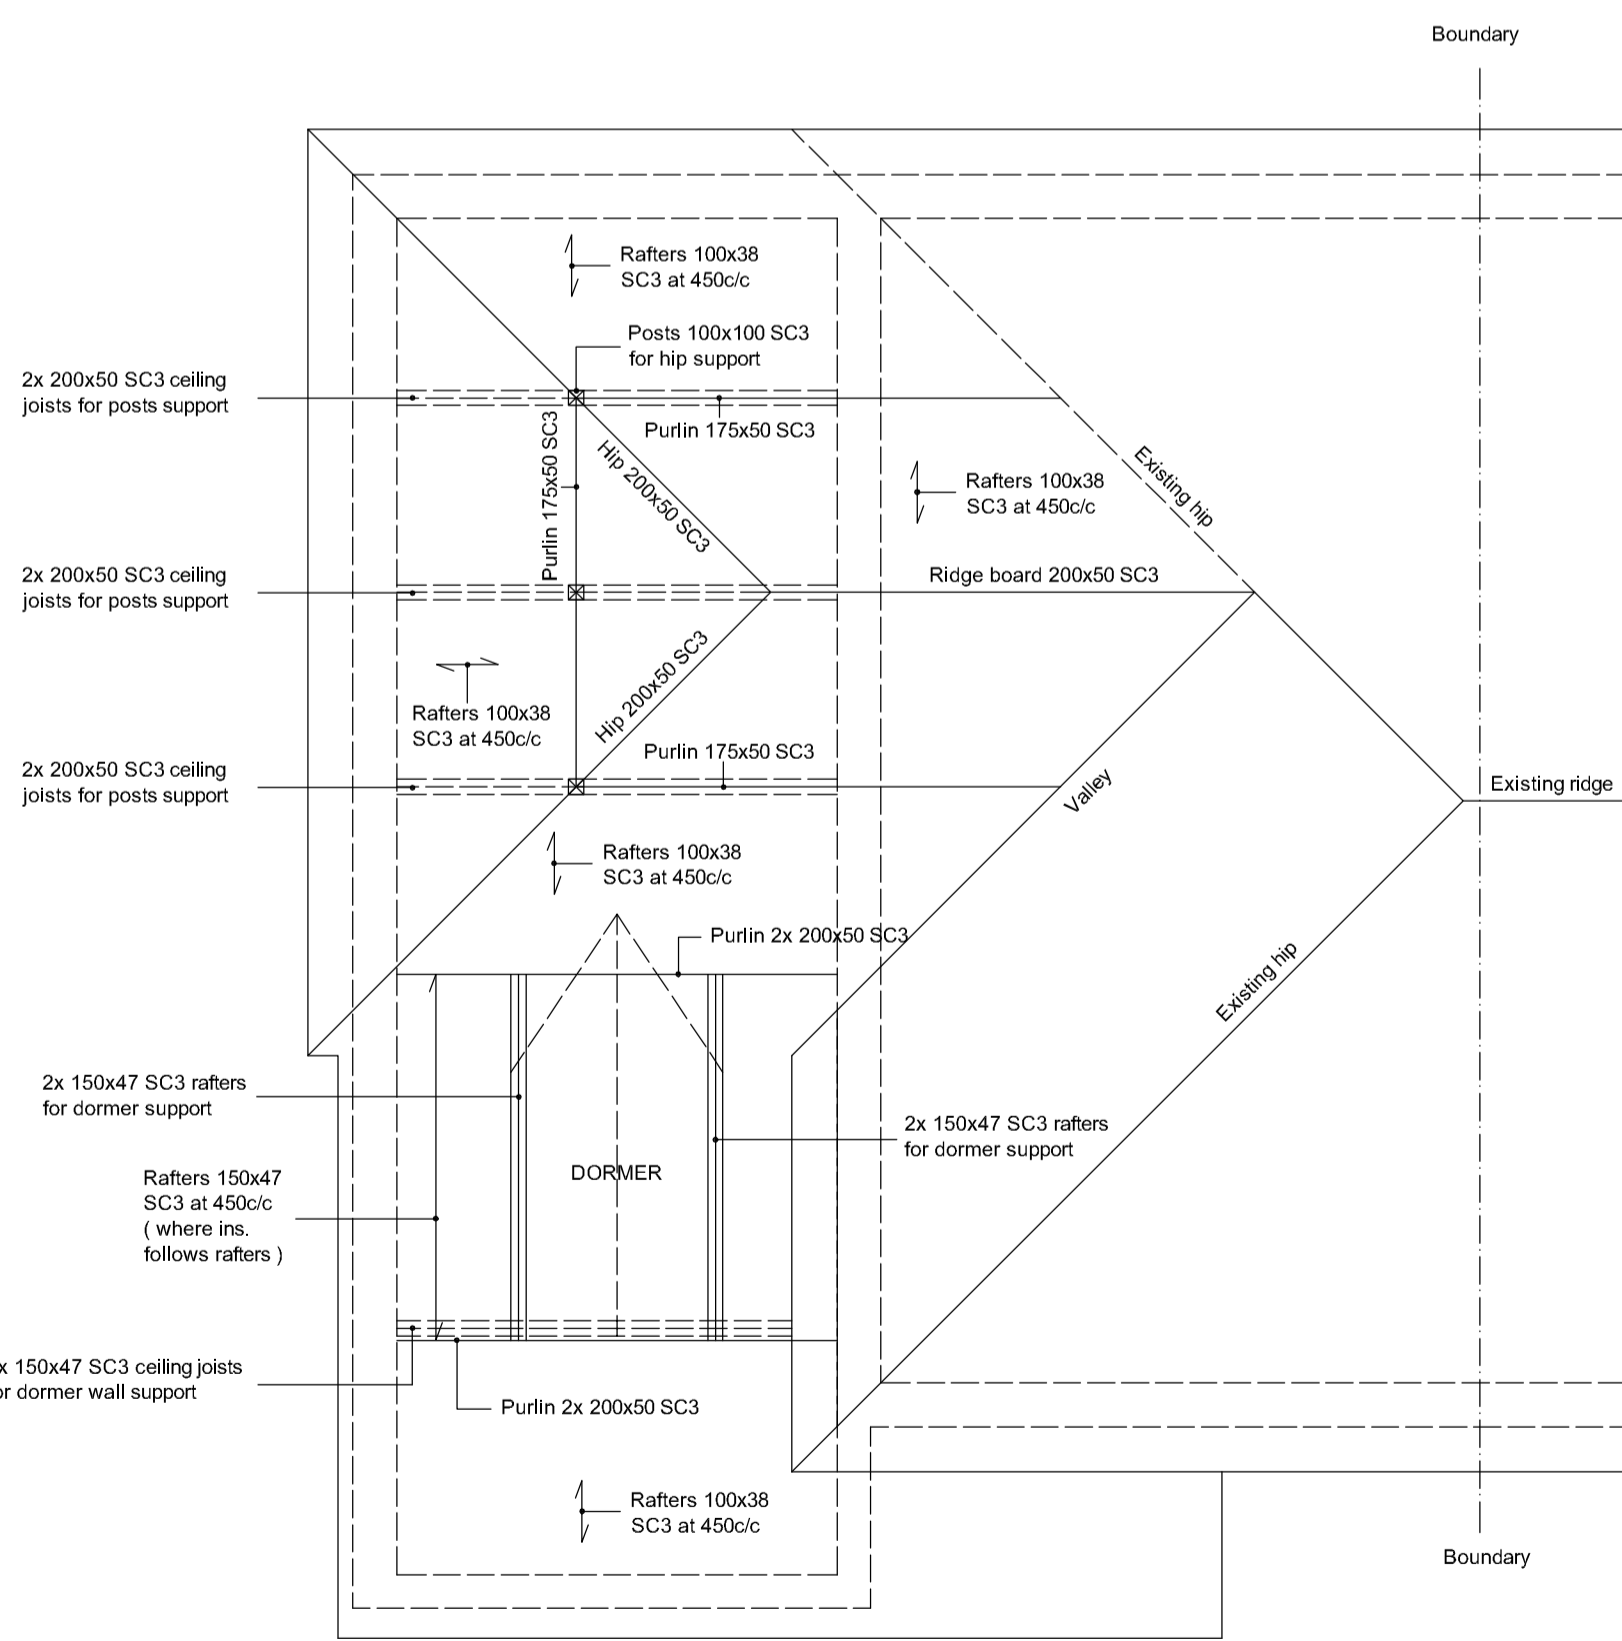

PROPOSED DETAILED ROOF PLAN

Rev No:	Revision note:	Rev date:

Project:  
**Two Storey Extension to Side and Canopy to Front.**

For:

Scale: <b>1:100, 1:50</b>	Dwg. no.: <b>Sheet 2 of 2</b>	Ref. no.: <b>A00</b>
Drawn by: <b>S.C.</b>	Date Drawn: <b>July-2008</b>	