




EXISTING REAR ELEVATION

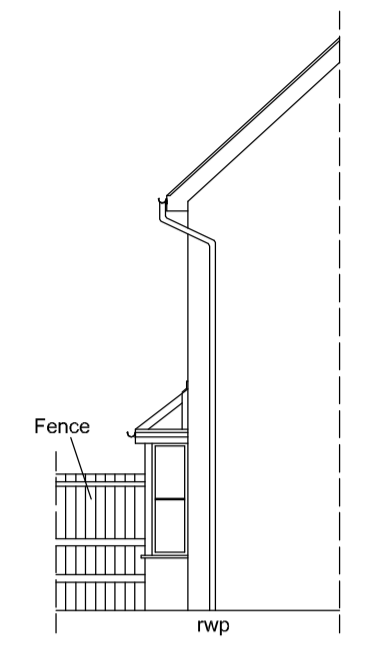


EXISTING PART SIDE ELEVATION

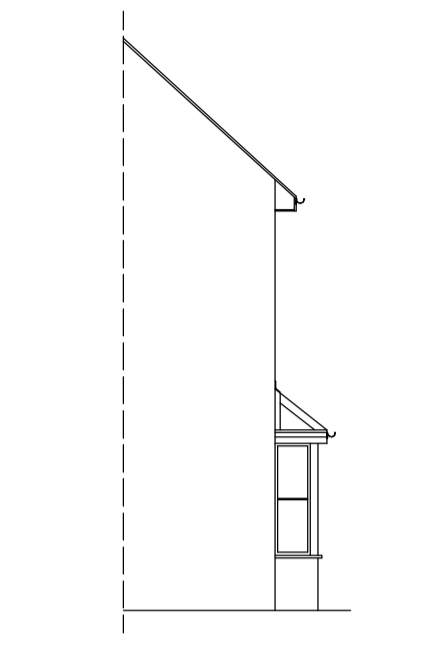


EXISTING Adj. PART SIDE ELEVATION

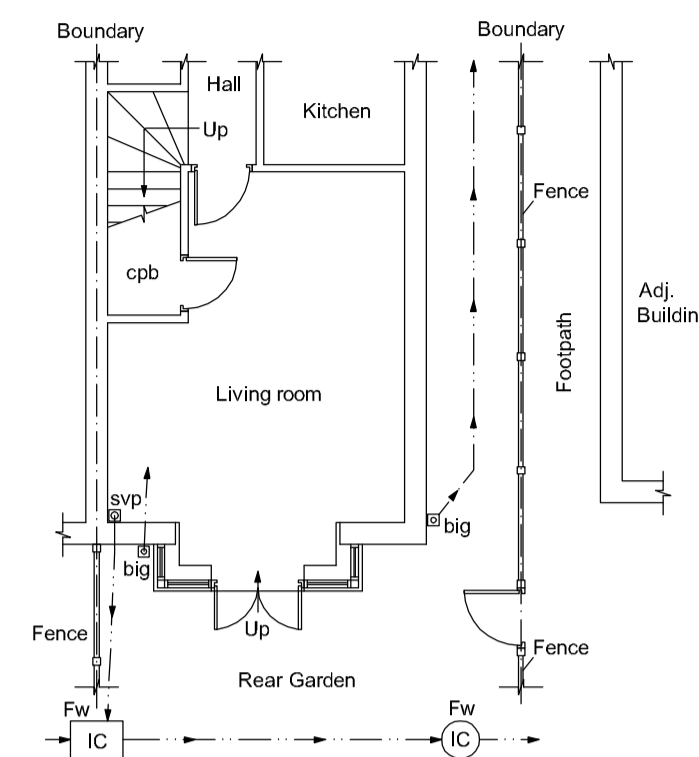


EXISTING PART GROUND FLOOR PLAN

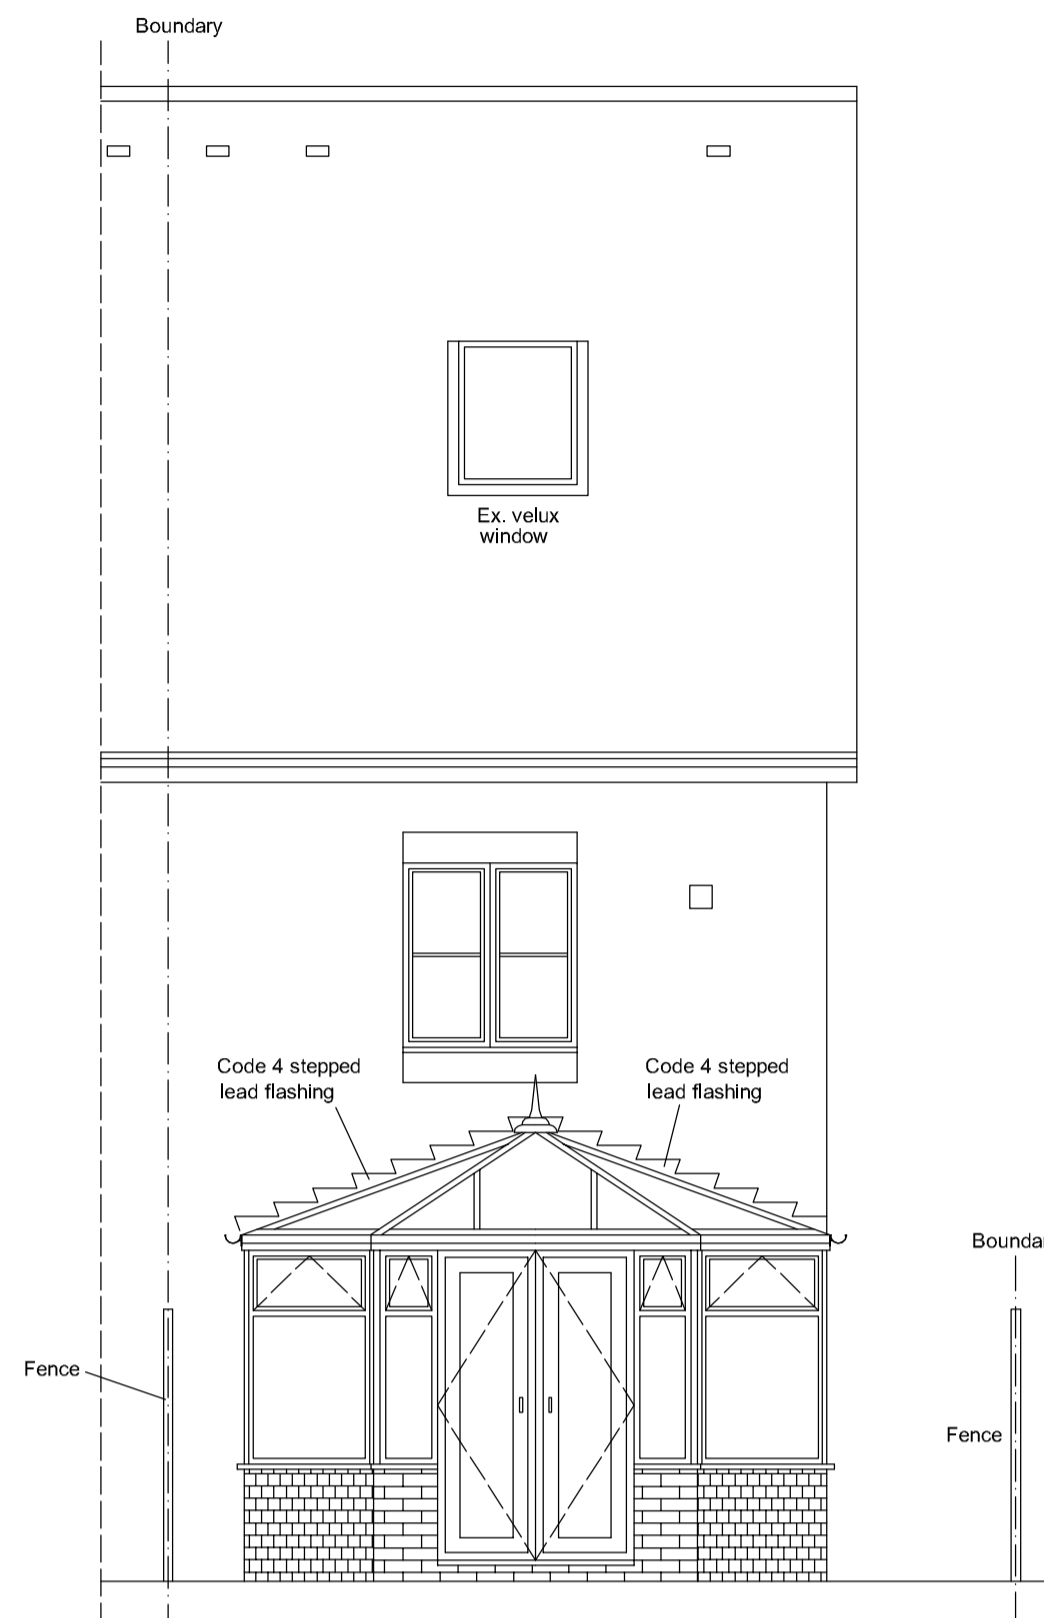


PROPOSED REAR ELEVATION

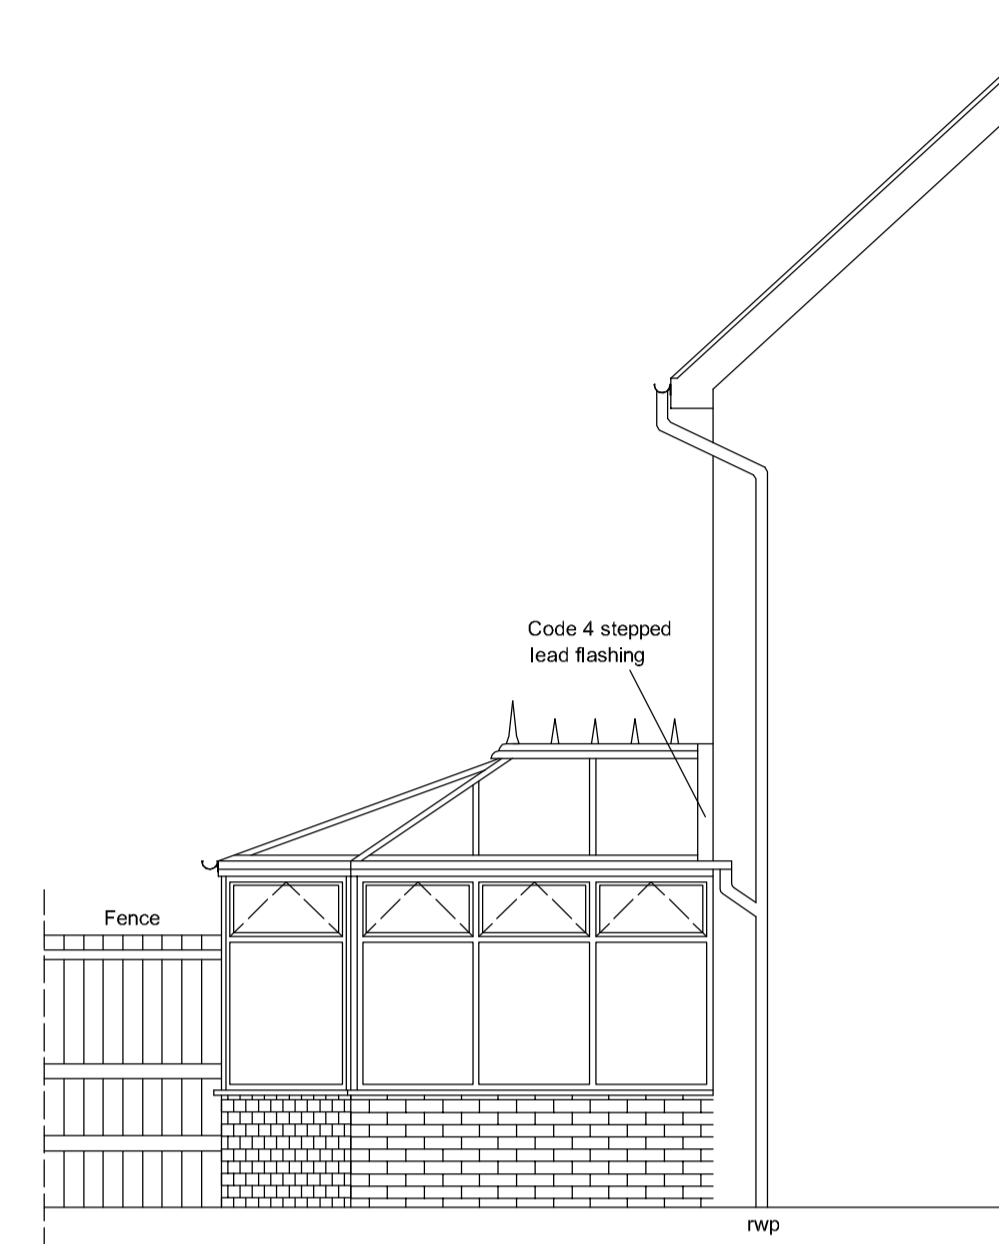


PROPOSED PART SIDE ELEVATION

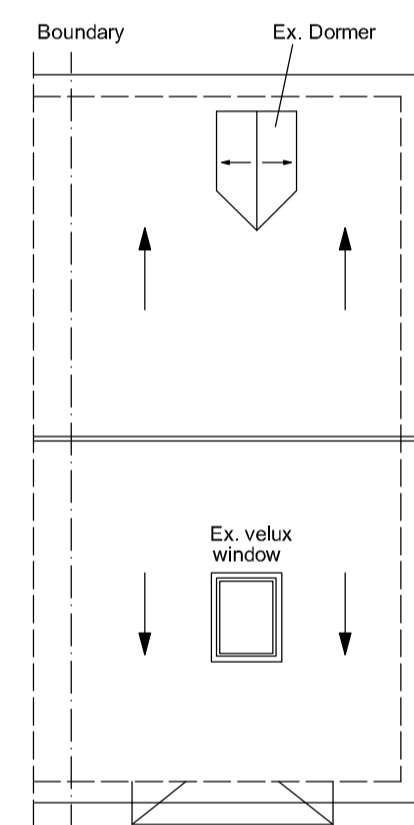


EXISTING ROOF PLAN

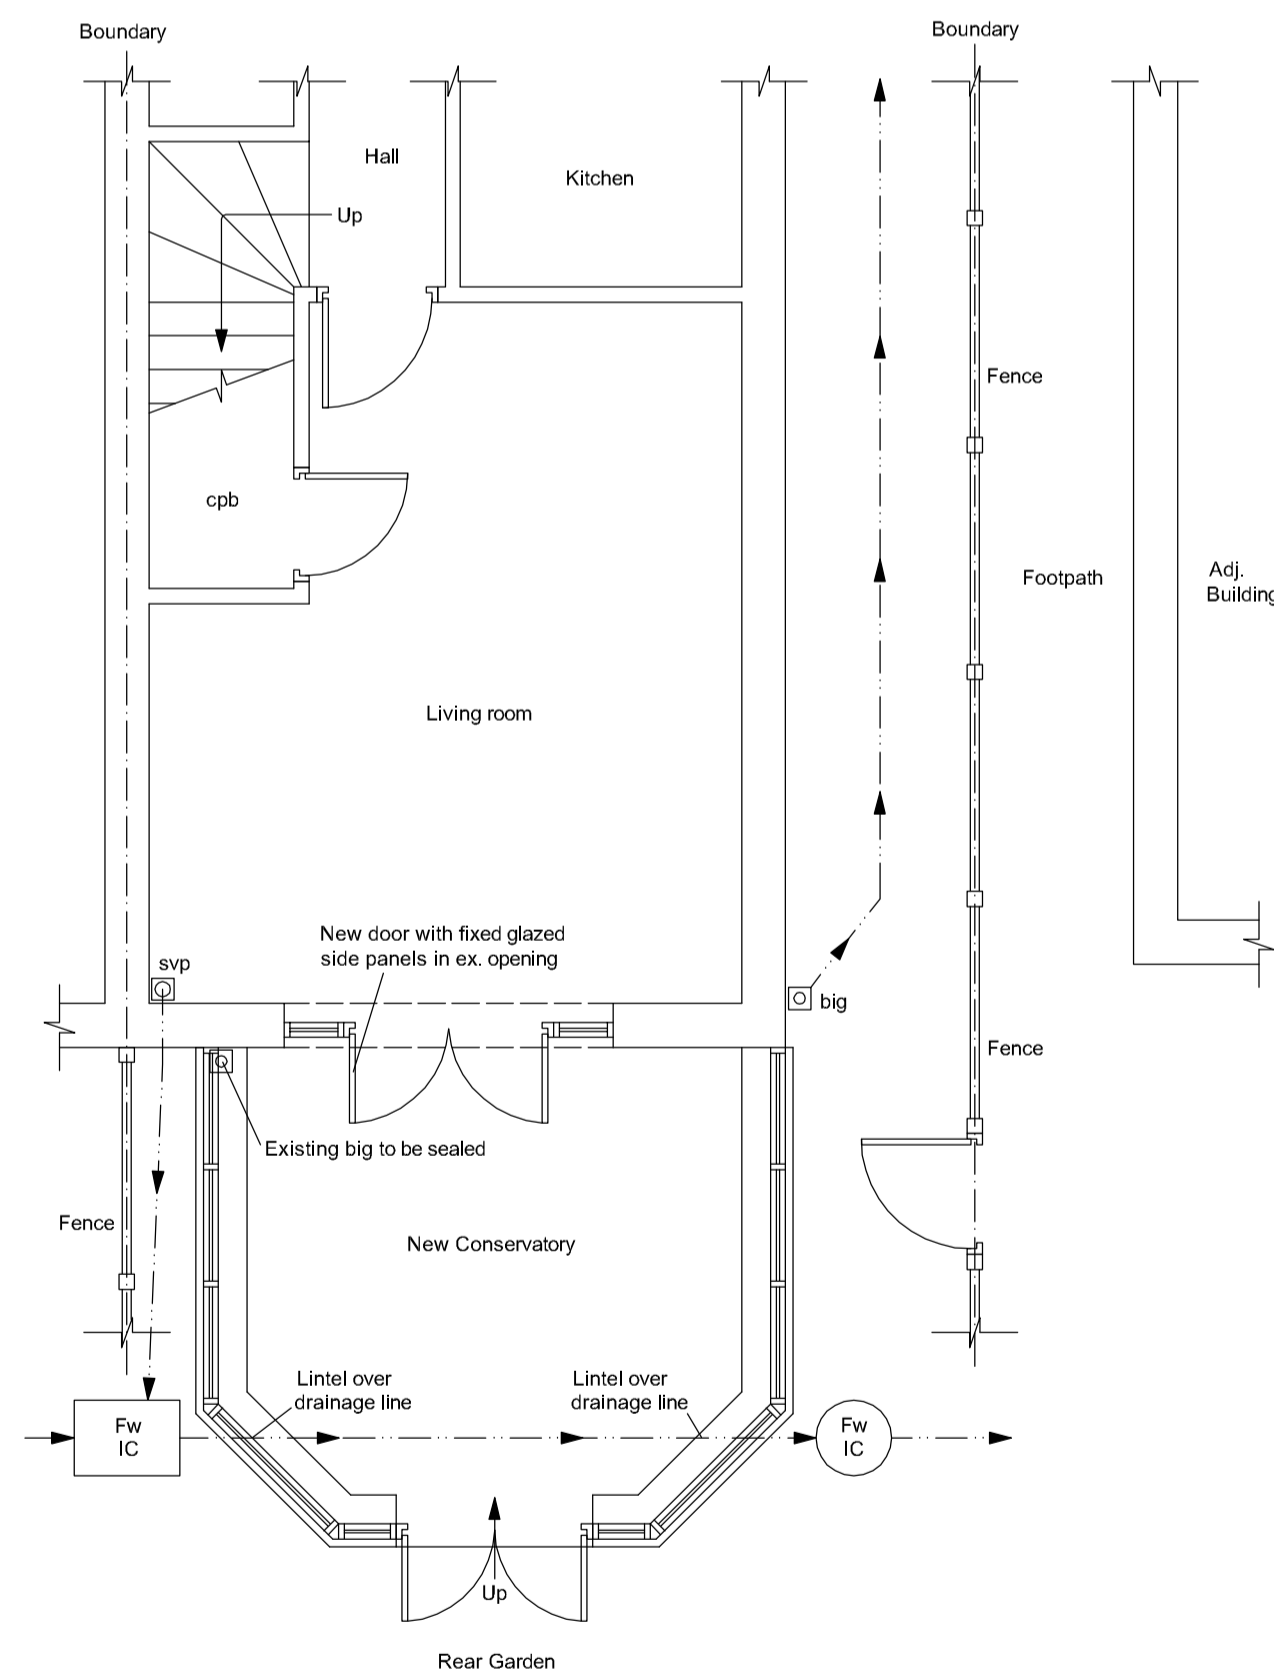


PROPOSED PART GROUND FLOOR PLAN

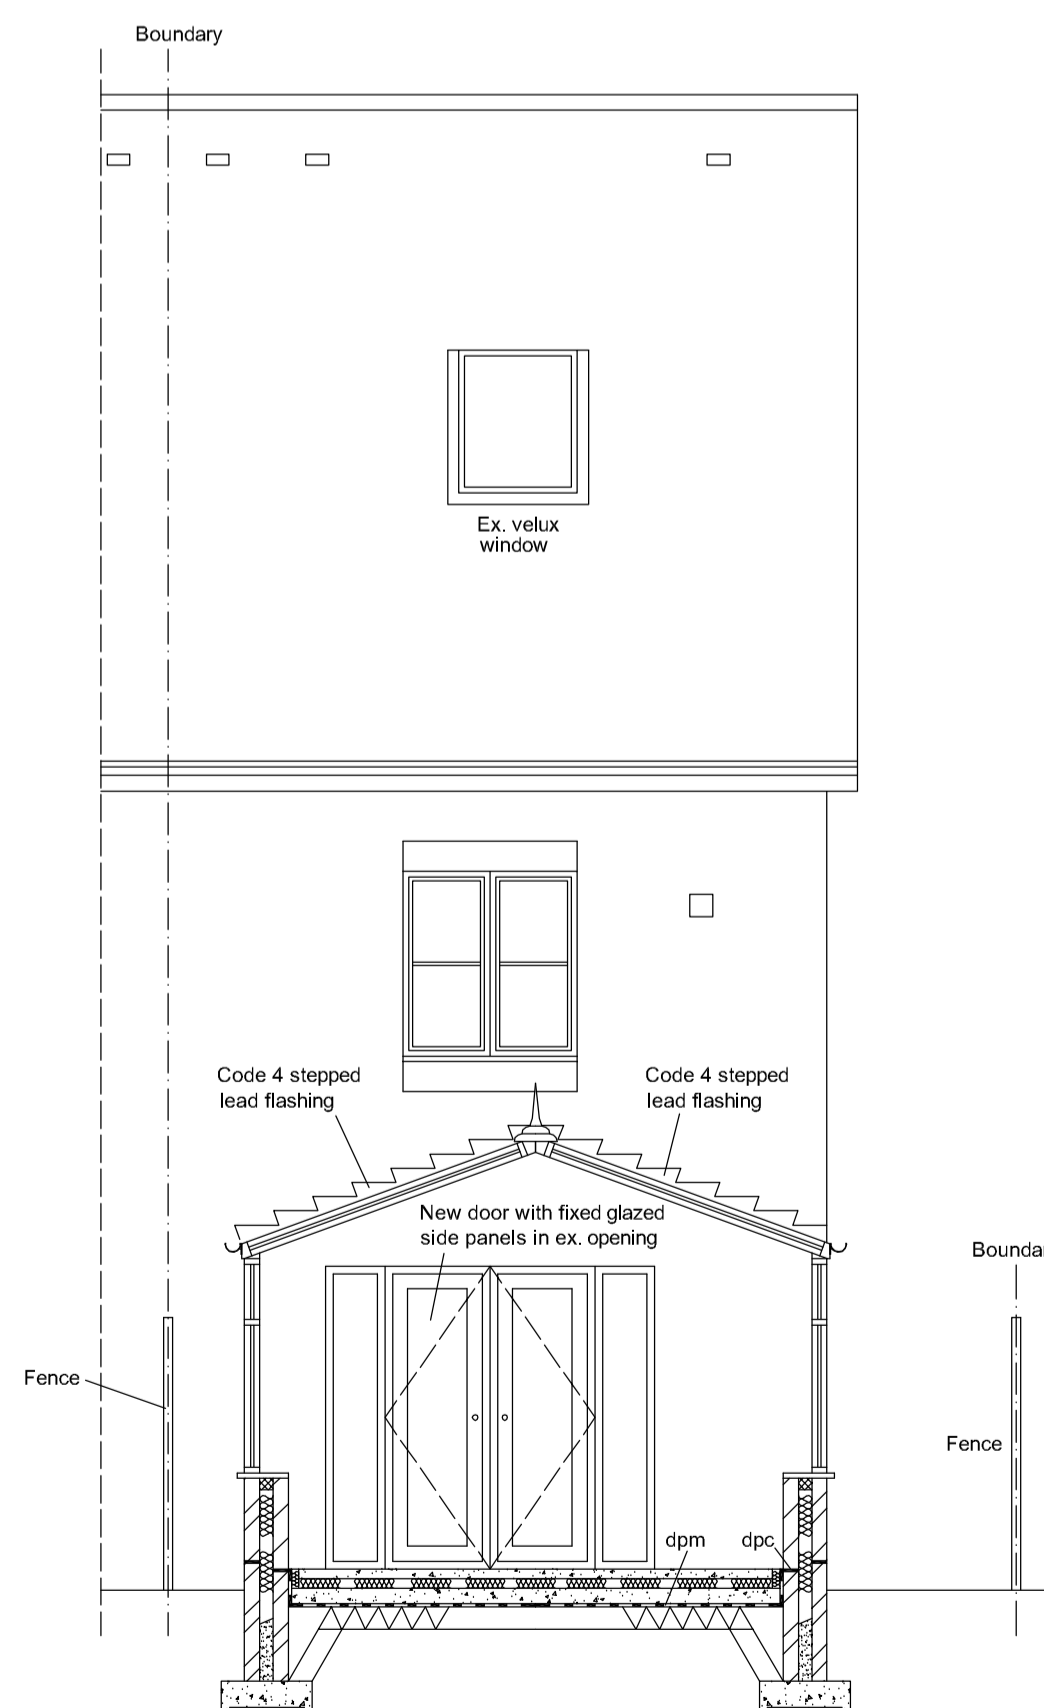

TYPICAL SECTION

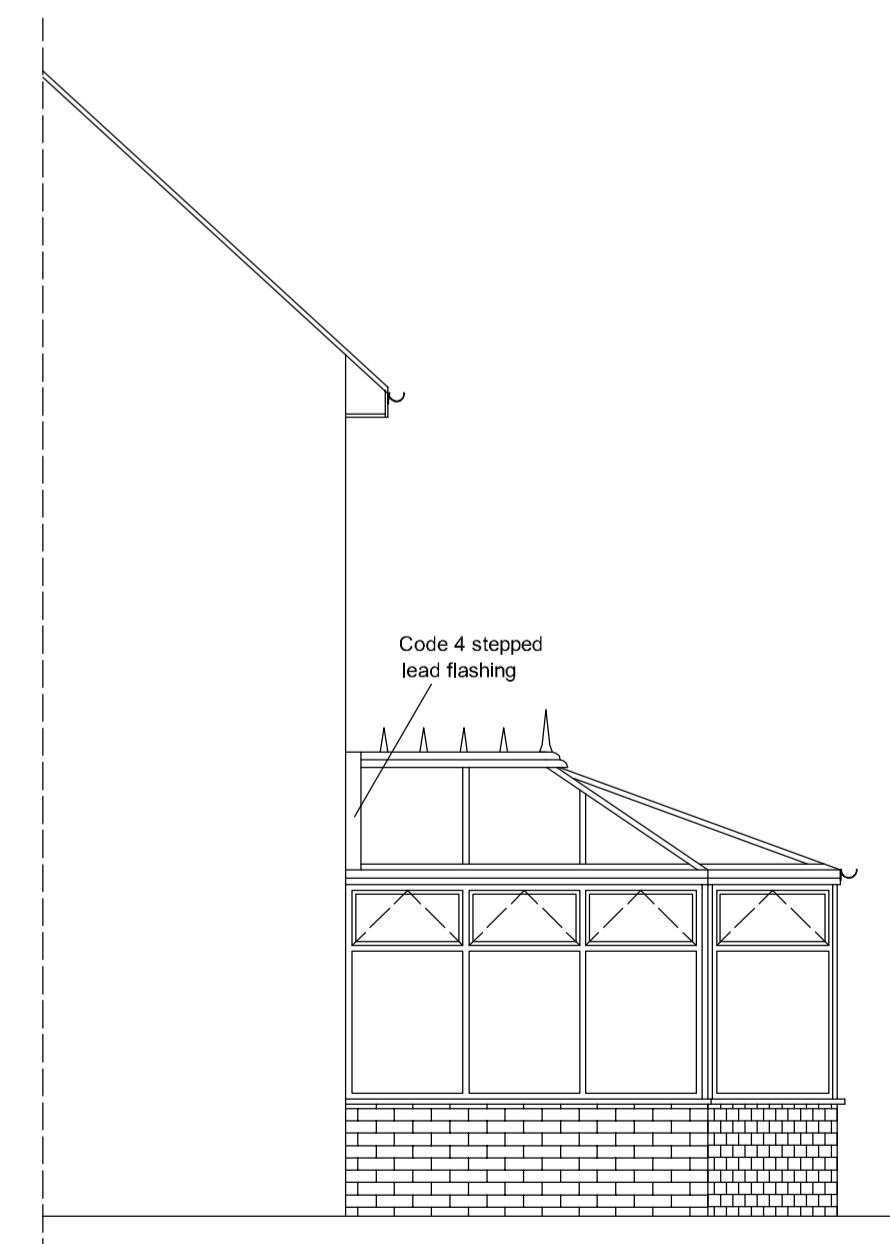

PROPOSED Adj. PART SIDE ELEVATION

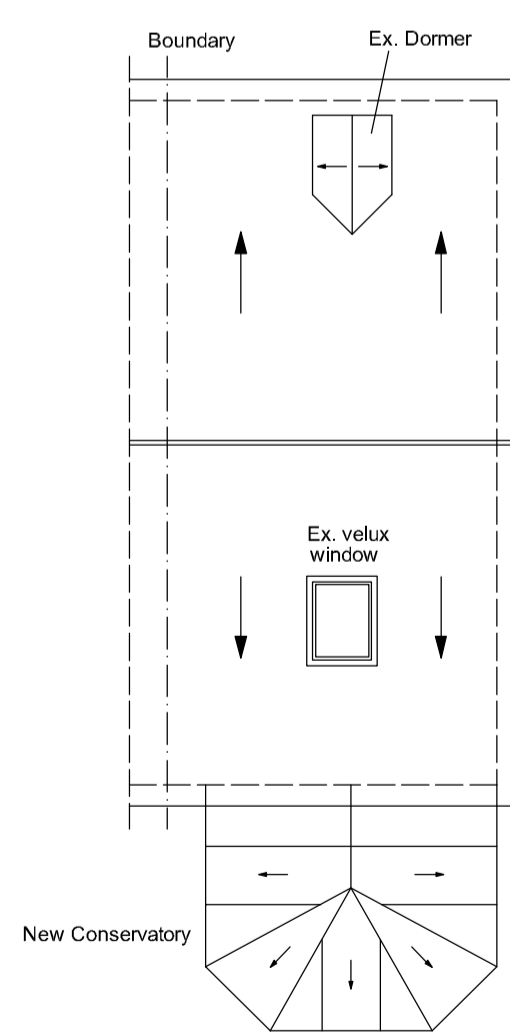

PROPOSED ROOF PLAN

Project:		
Conservatory to Rear.		
For:		
Scale:	Dwg. no:	Ref. no:
1:100&1:50	Sheet 1 of 2	A00
Drawn by:	Date Drawn:	
M.C.	August-2008	