




EXISTING REAR ELEVATION

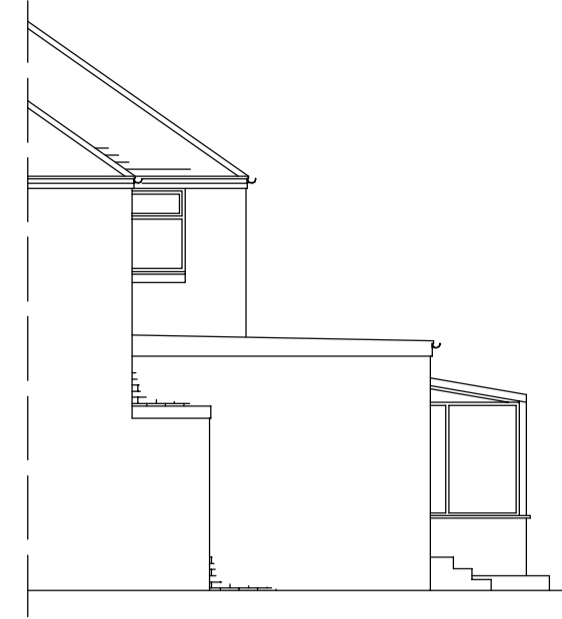


EXISTING PART SIDE ELEVATION

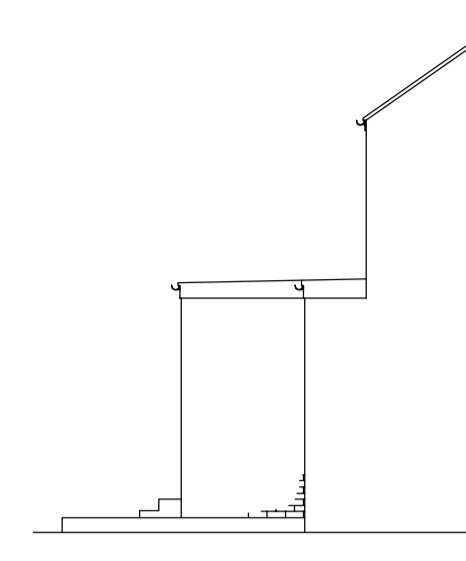


EXISTING PART Adj. SIDE ELEVATION

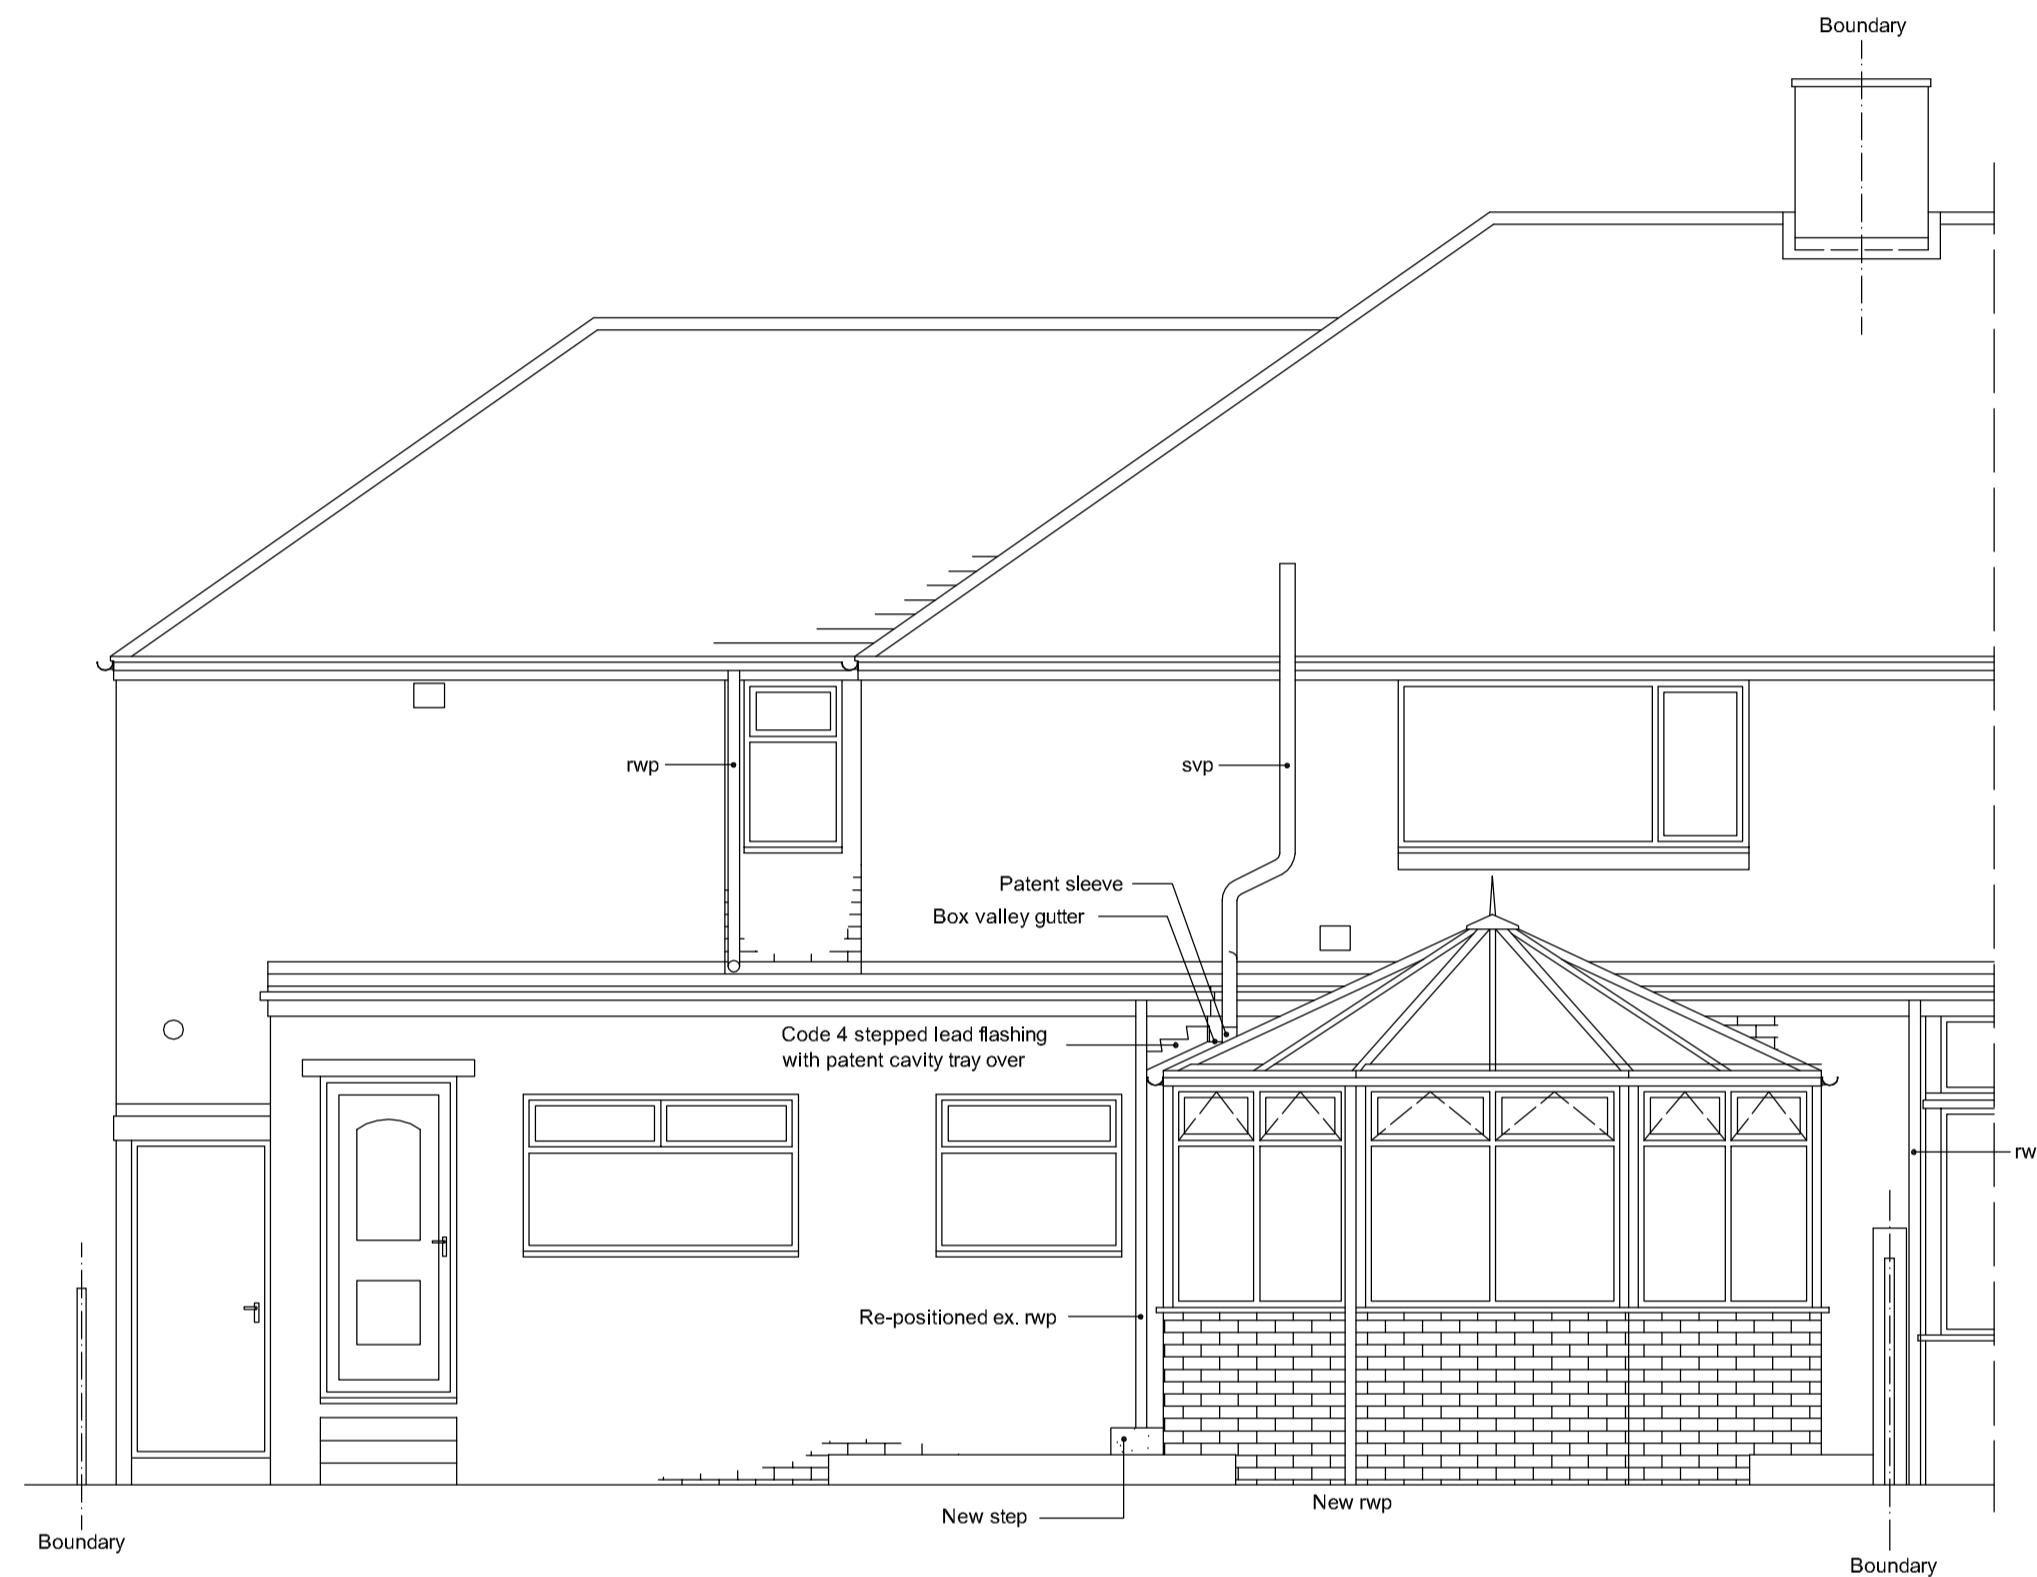


PROPOSED REAR ELEVATION

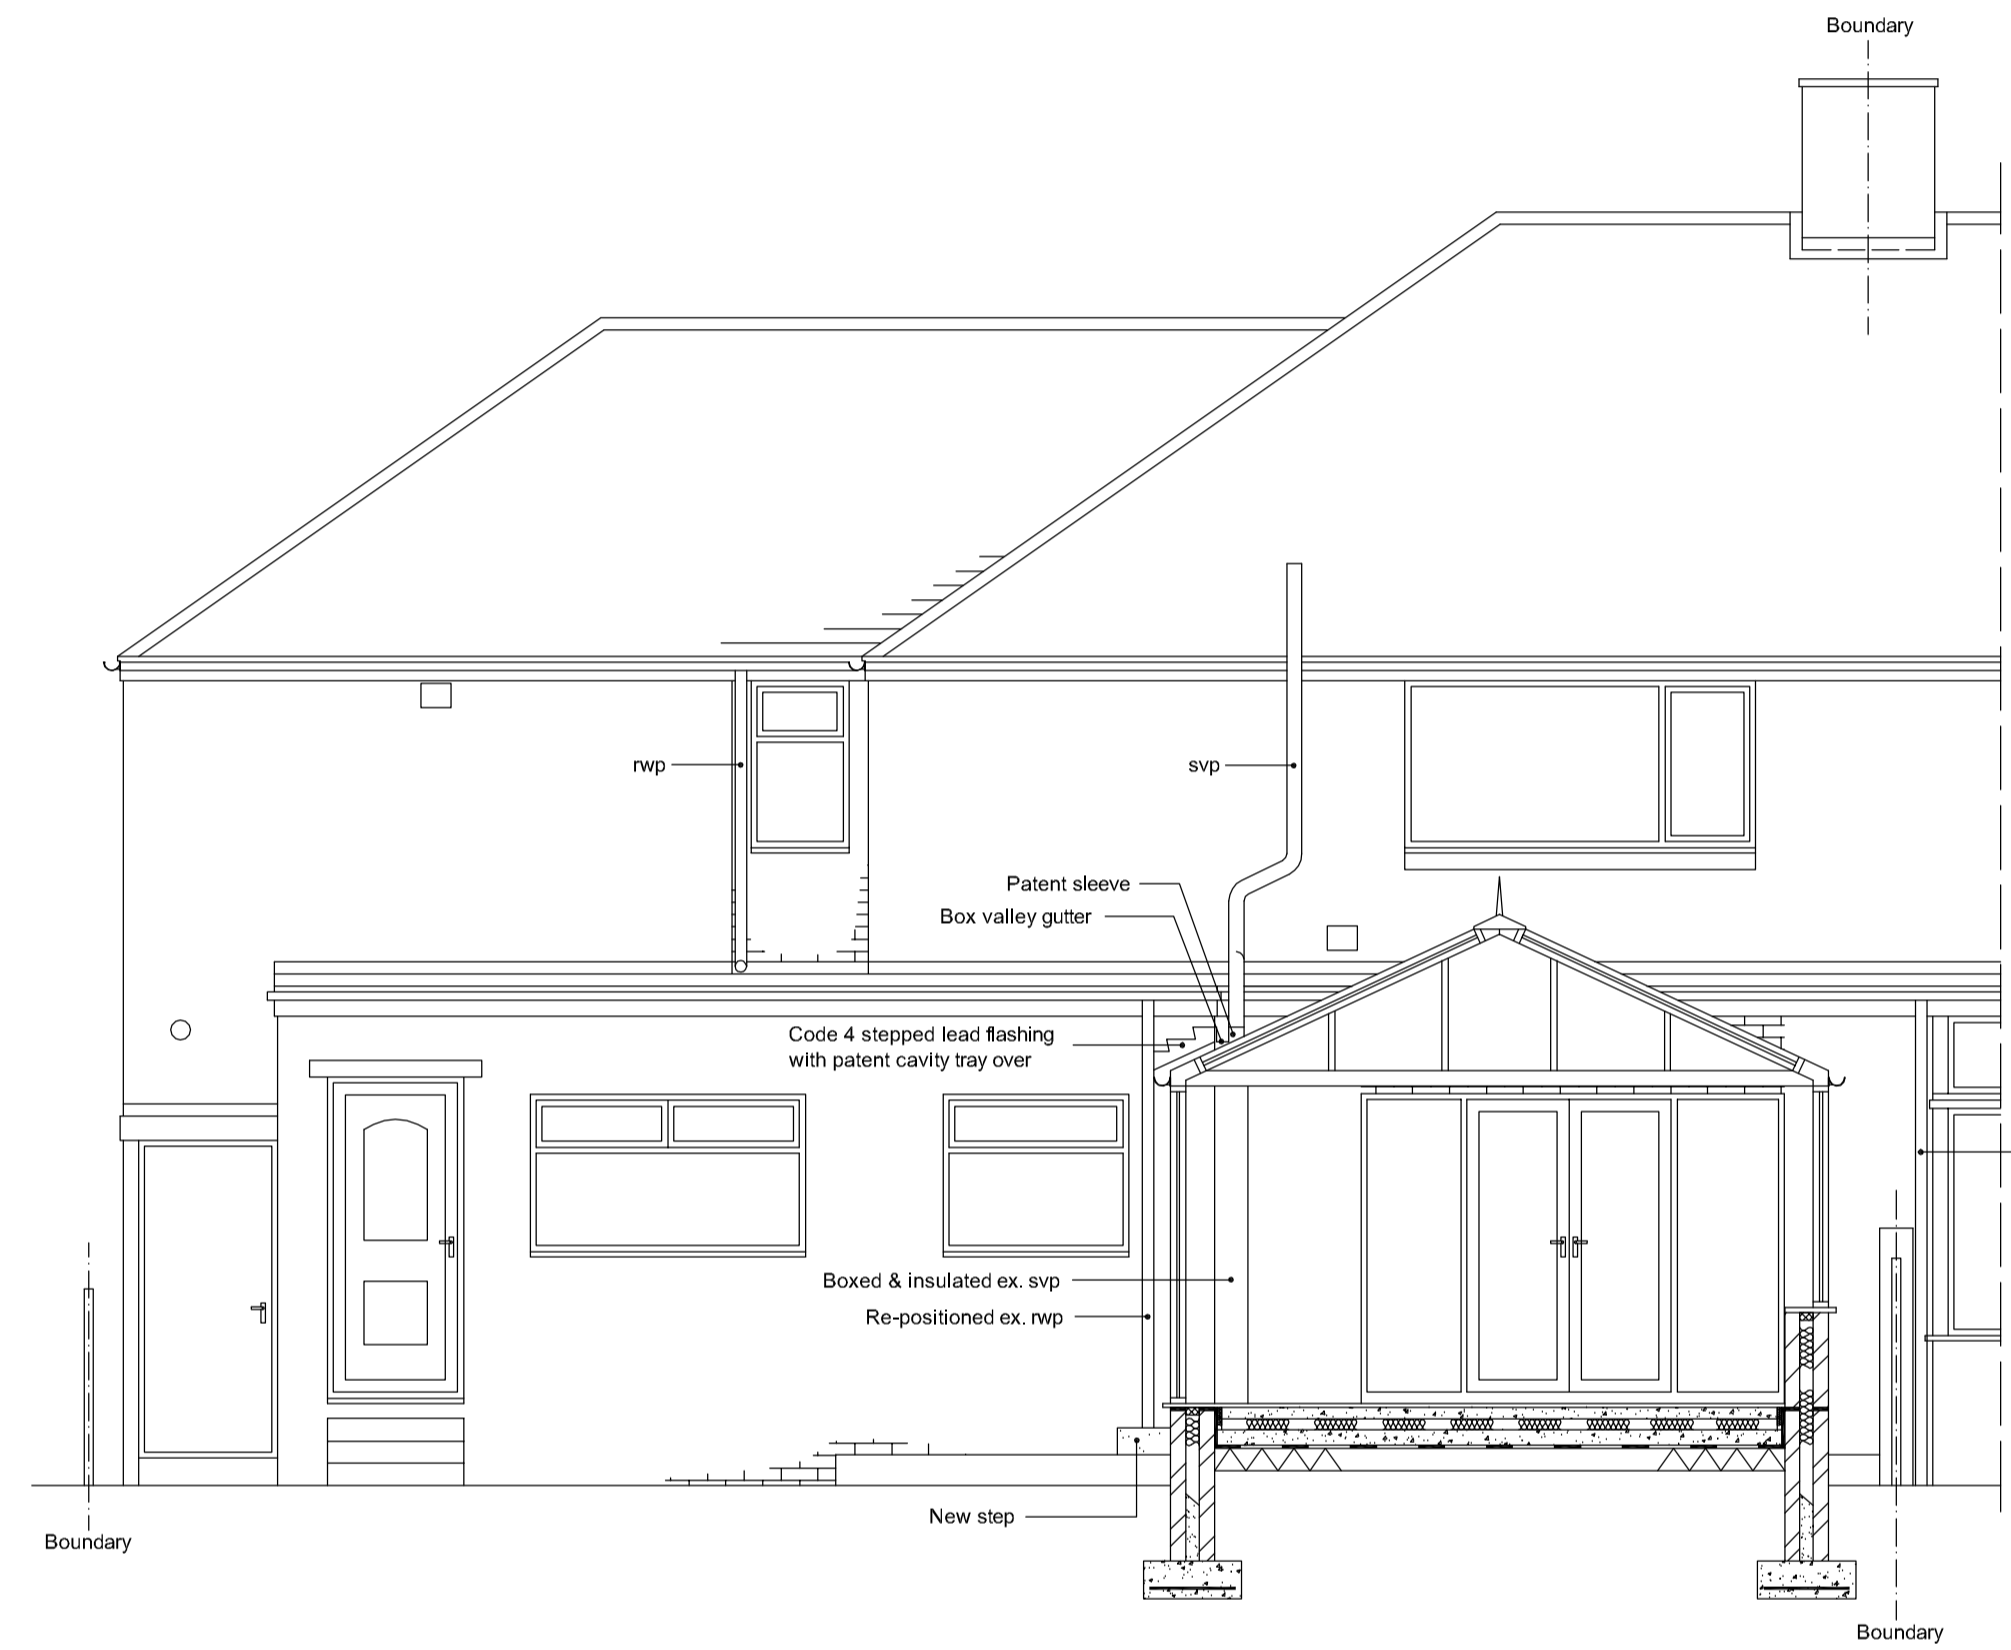

TYPICAL SECTION

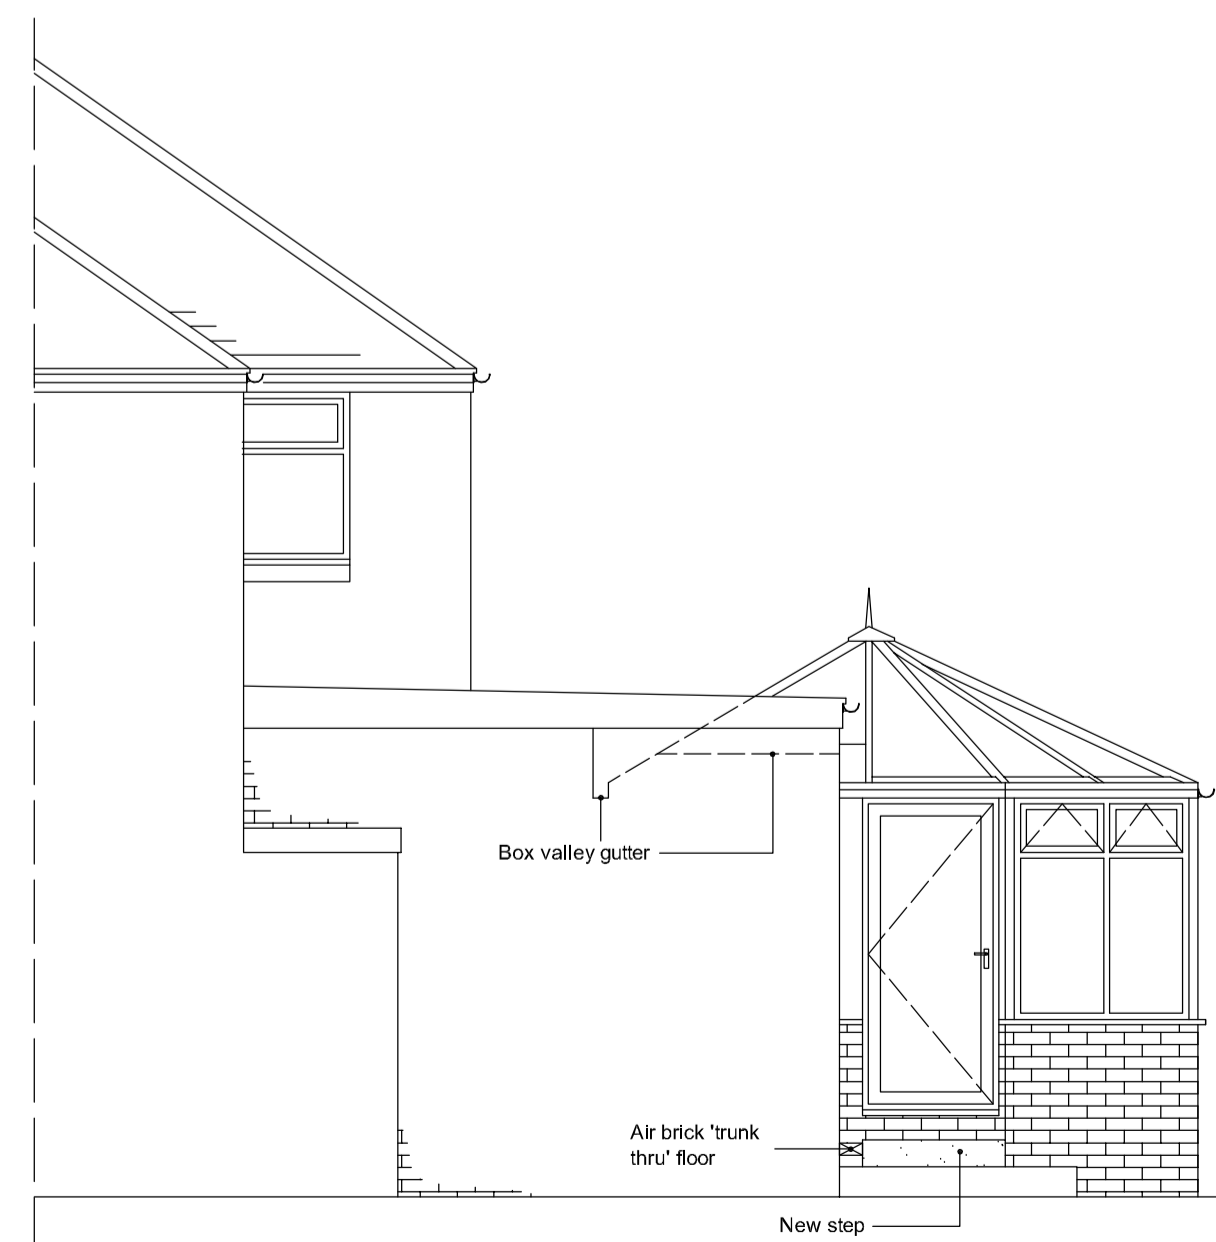

PROPOSED PART SIDE ELEVATION

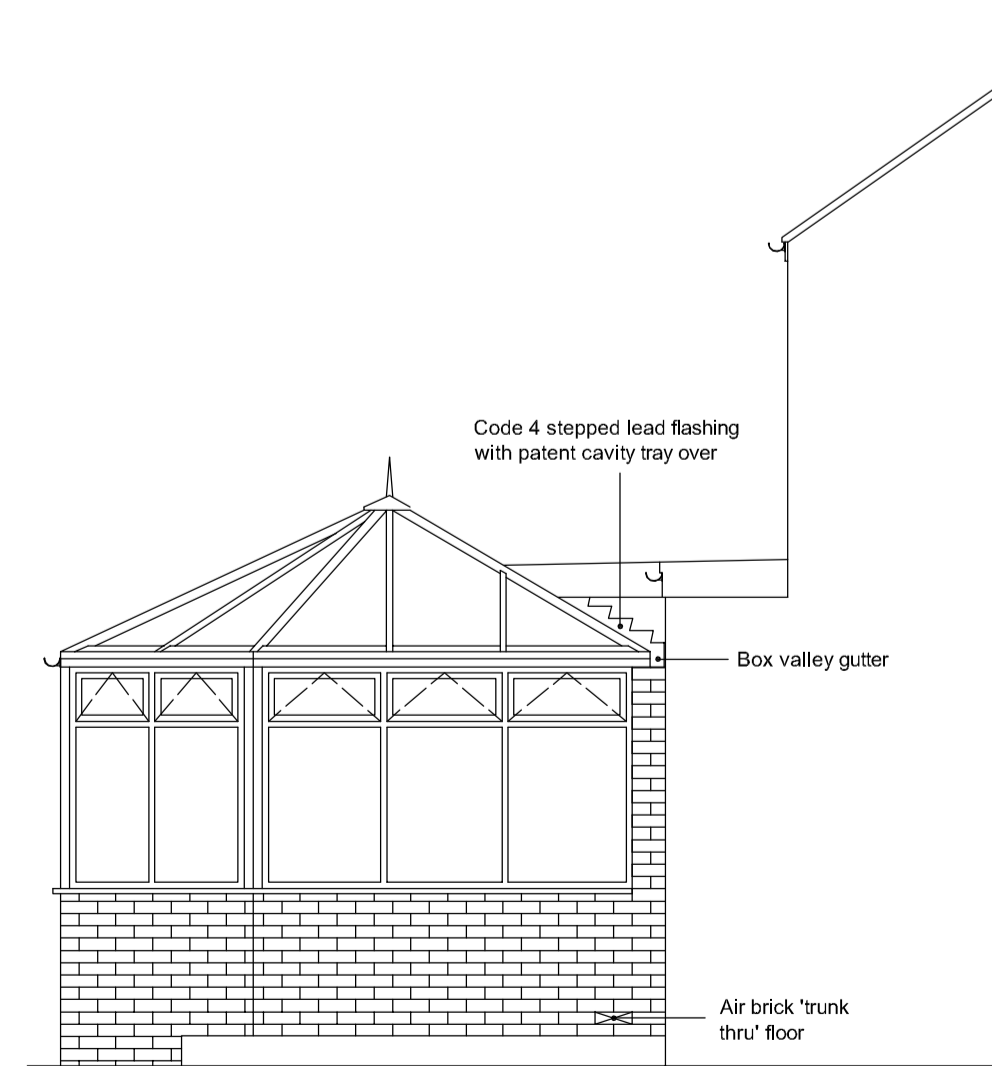

PROPOSED PART Adj. SIDE ELEVATION

Project: Conservatory to Rear.

For:

Scale: 1:100, 1:50	Dwg. no: Sheet 1 of 2	Ref. no: A00
Drawn by: S.C.	Date Drawn: October-2008	