




EXISTING PART GROUND FLOOR PLAN

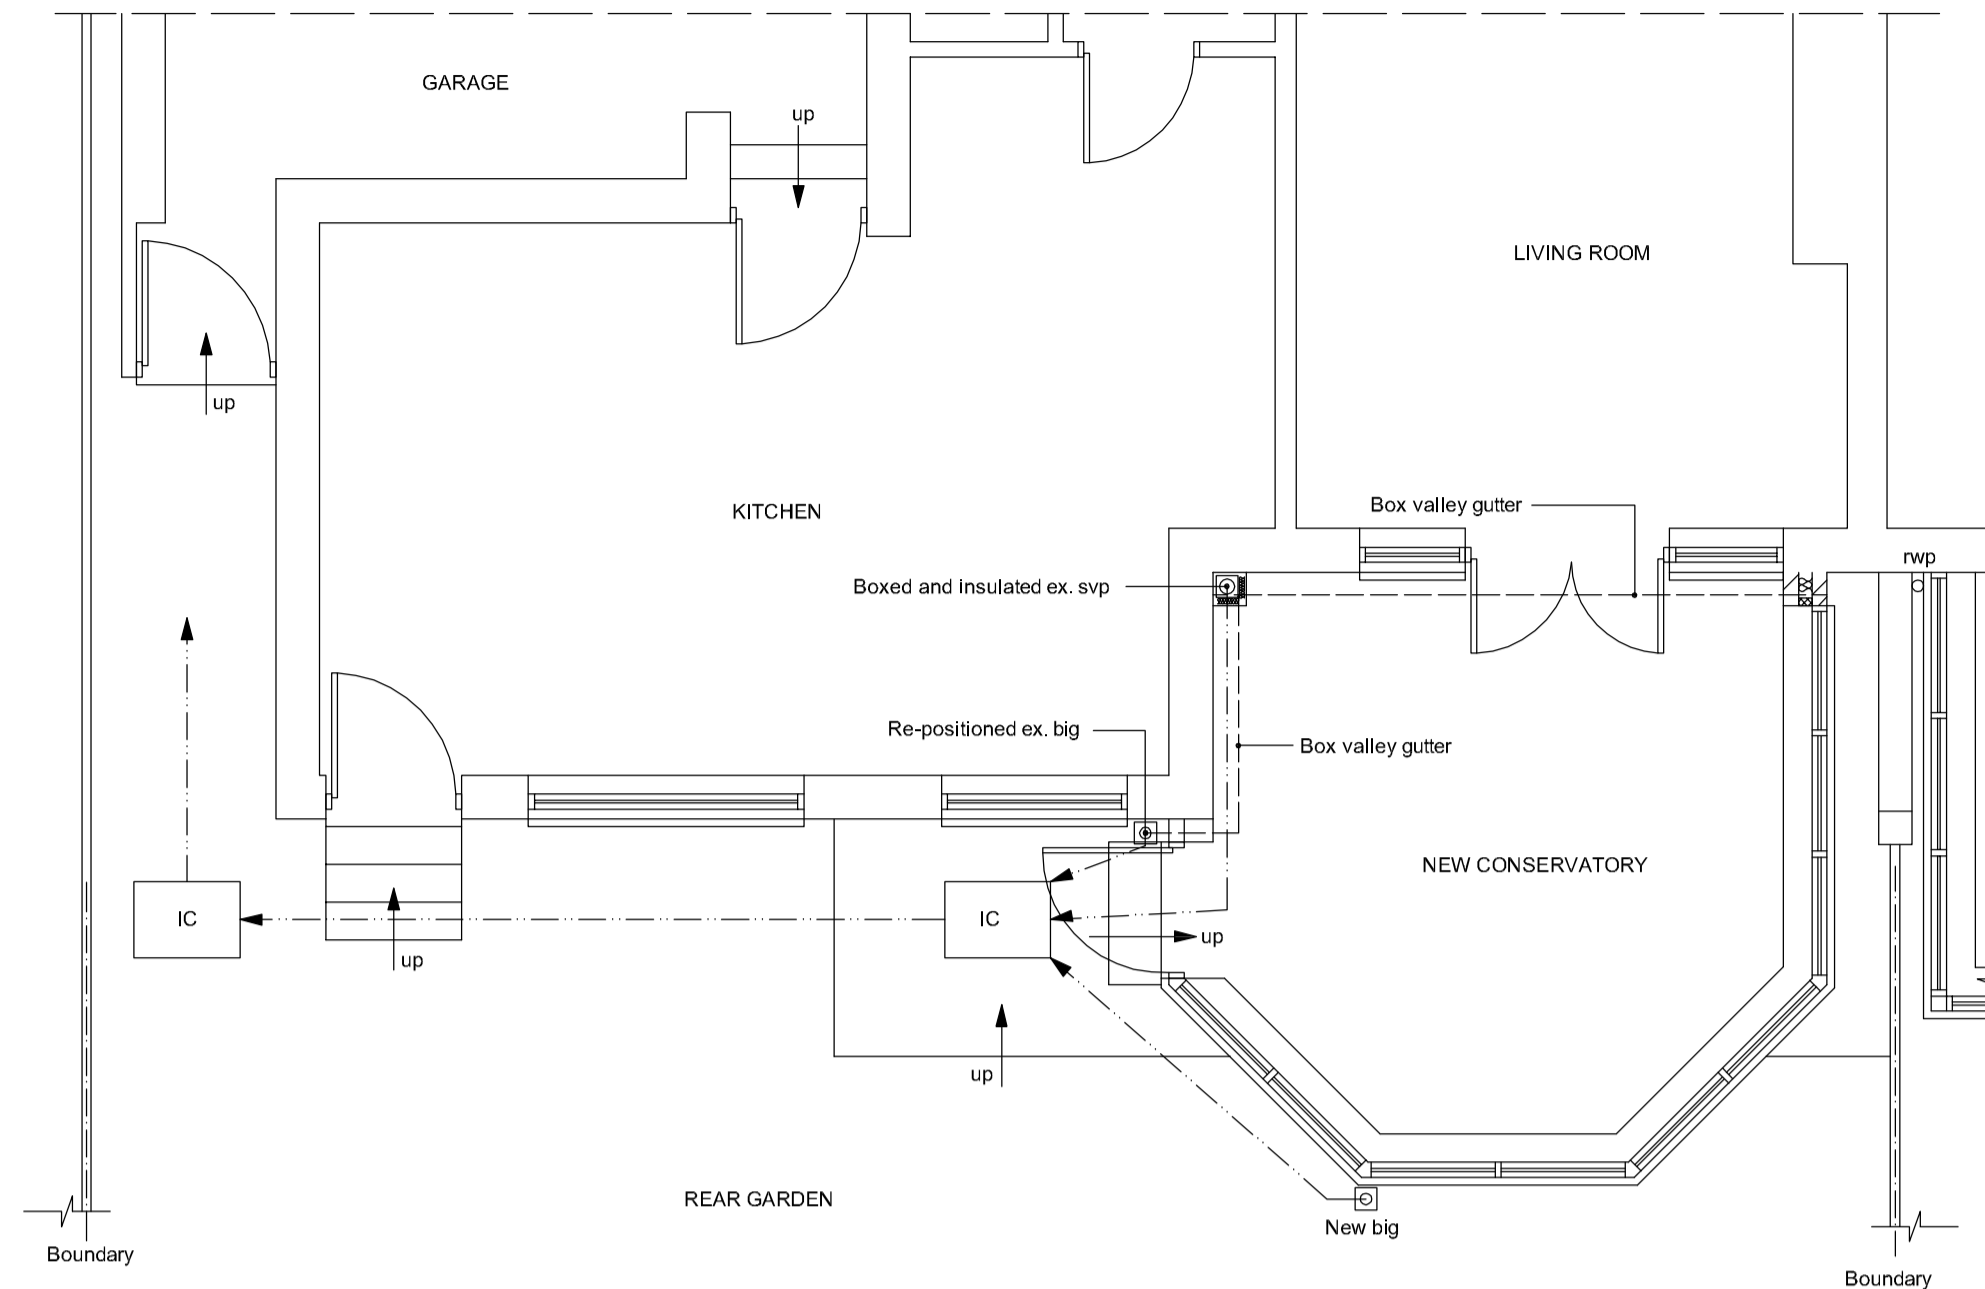


PROPOSED PART GROUND FLOOR PLAN

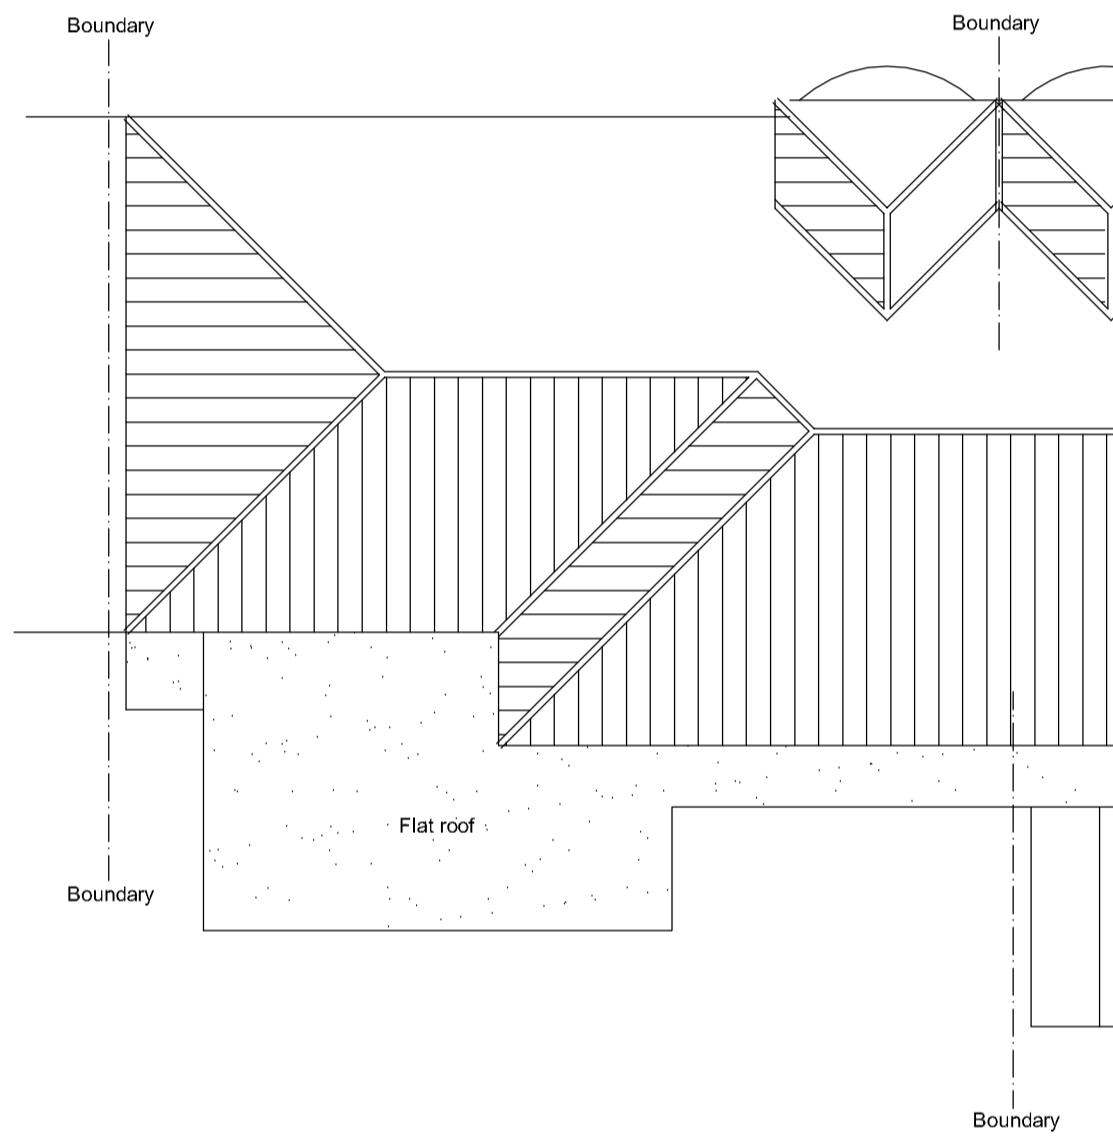


EXISTING ROOF PLAN

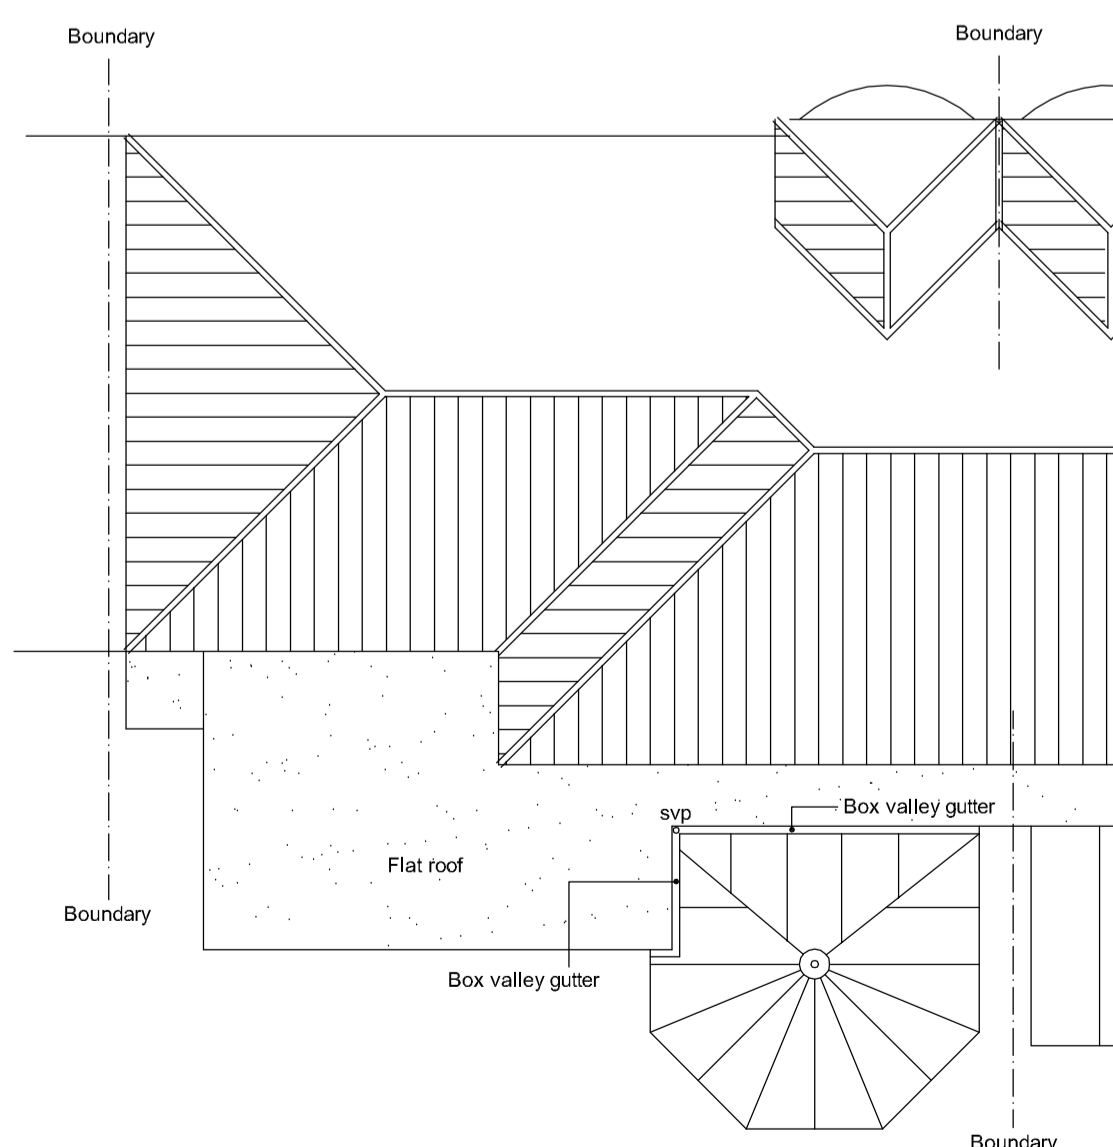

PROPOSED ROOF PLAN

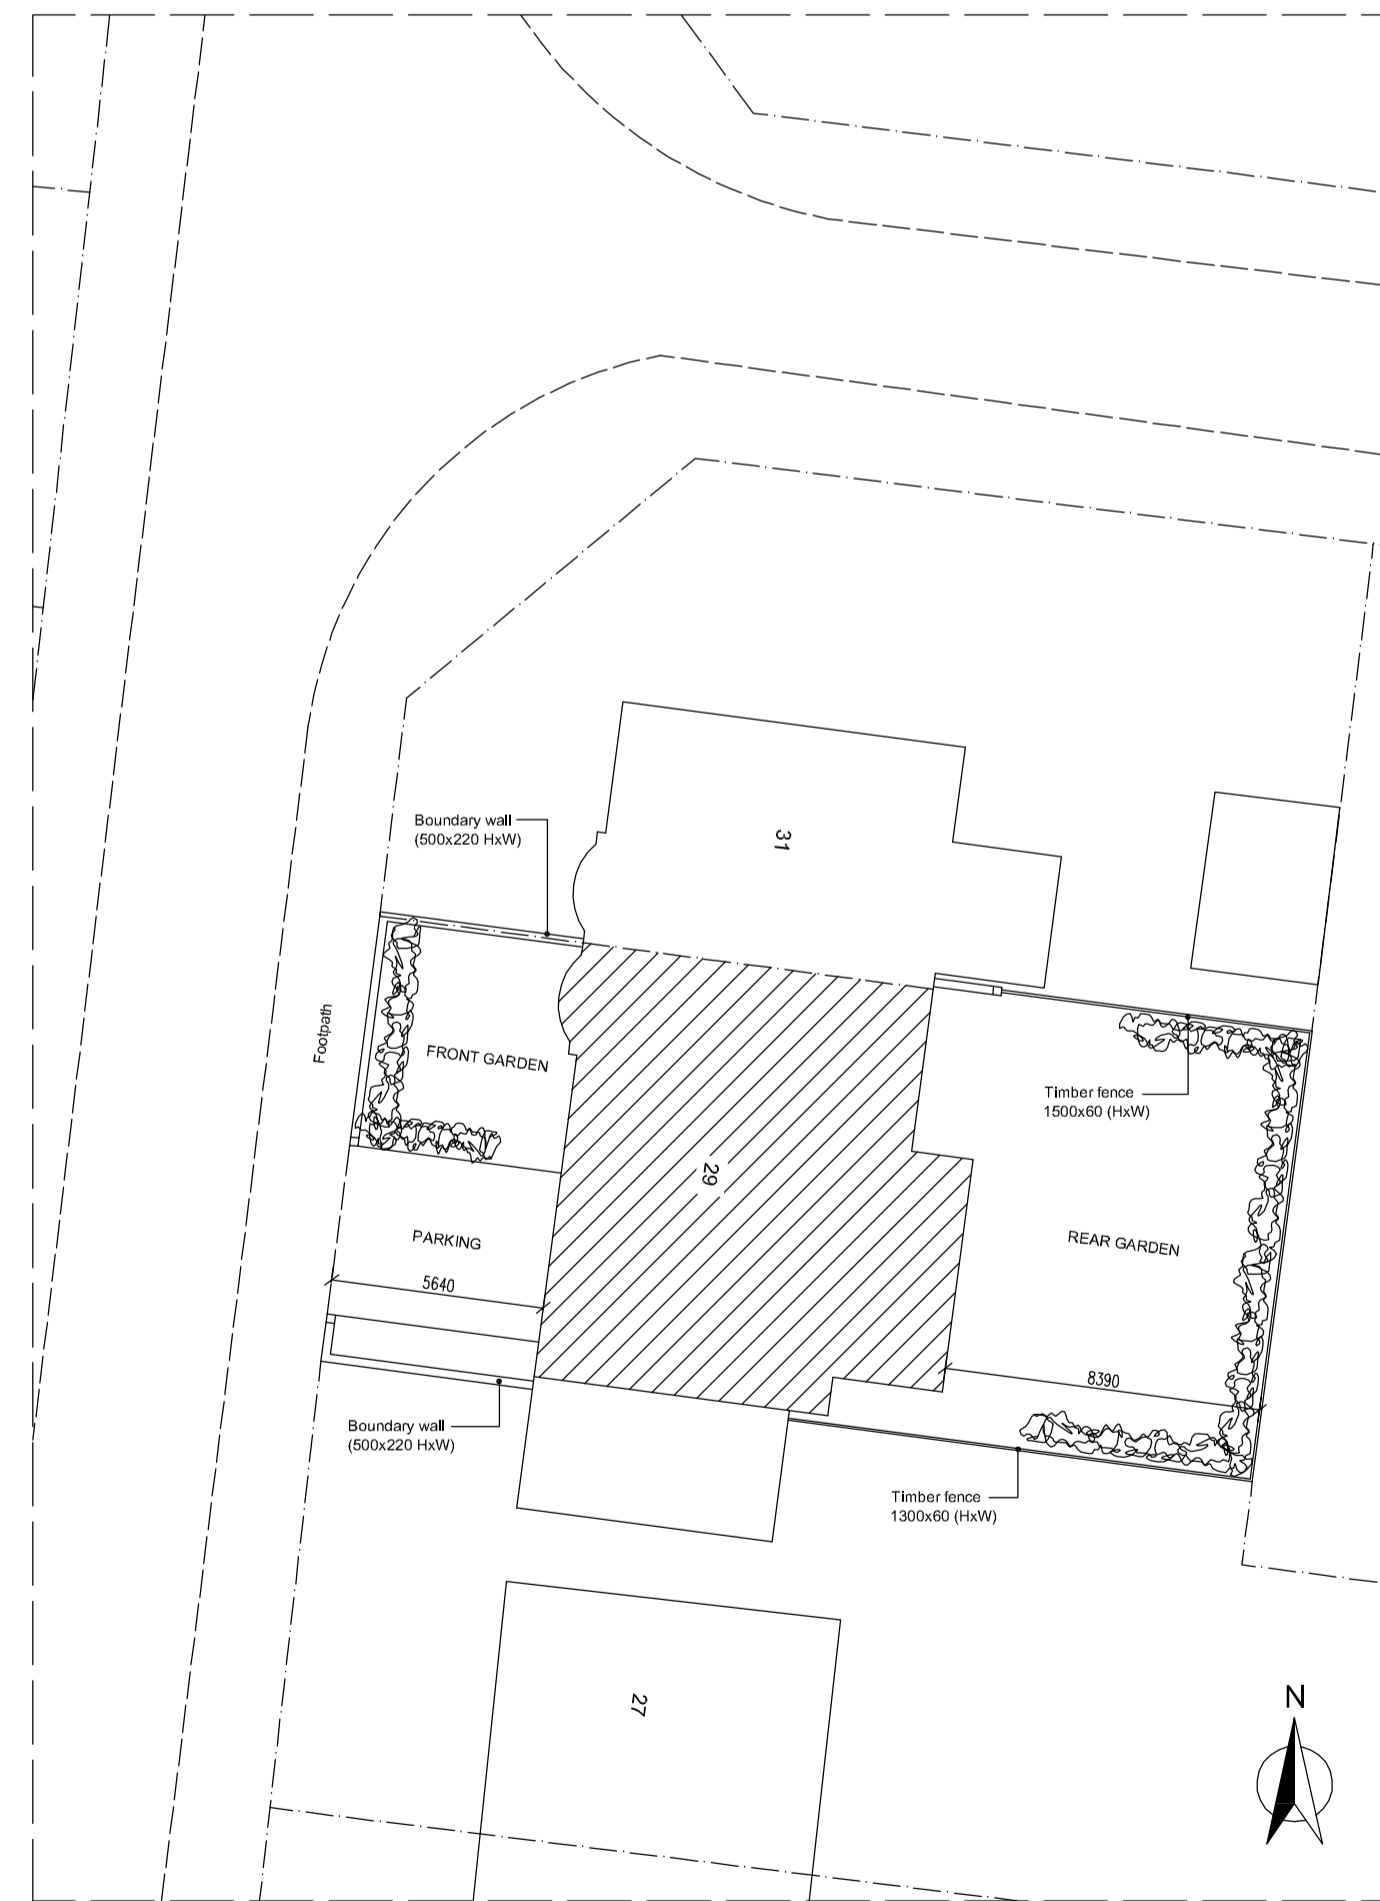

EXISTING SITE PLAN (scale 1:200)

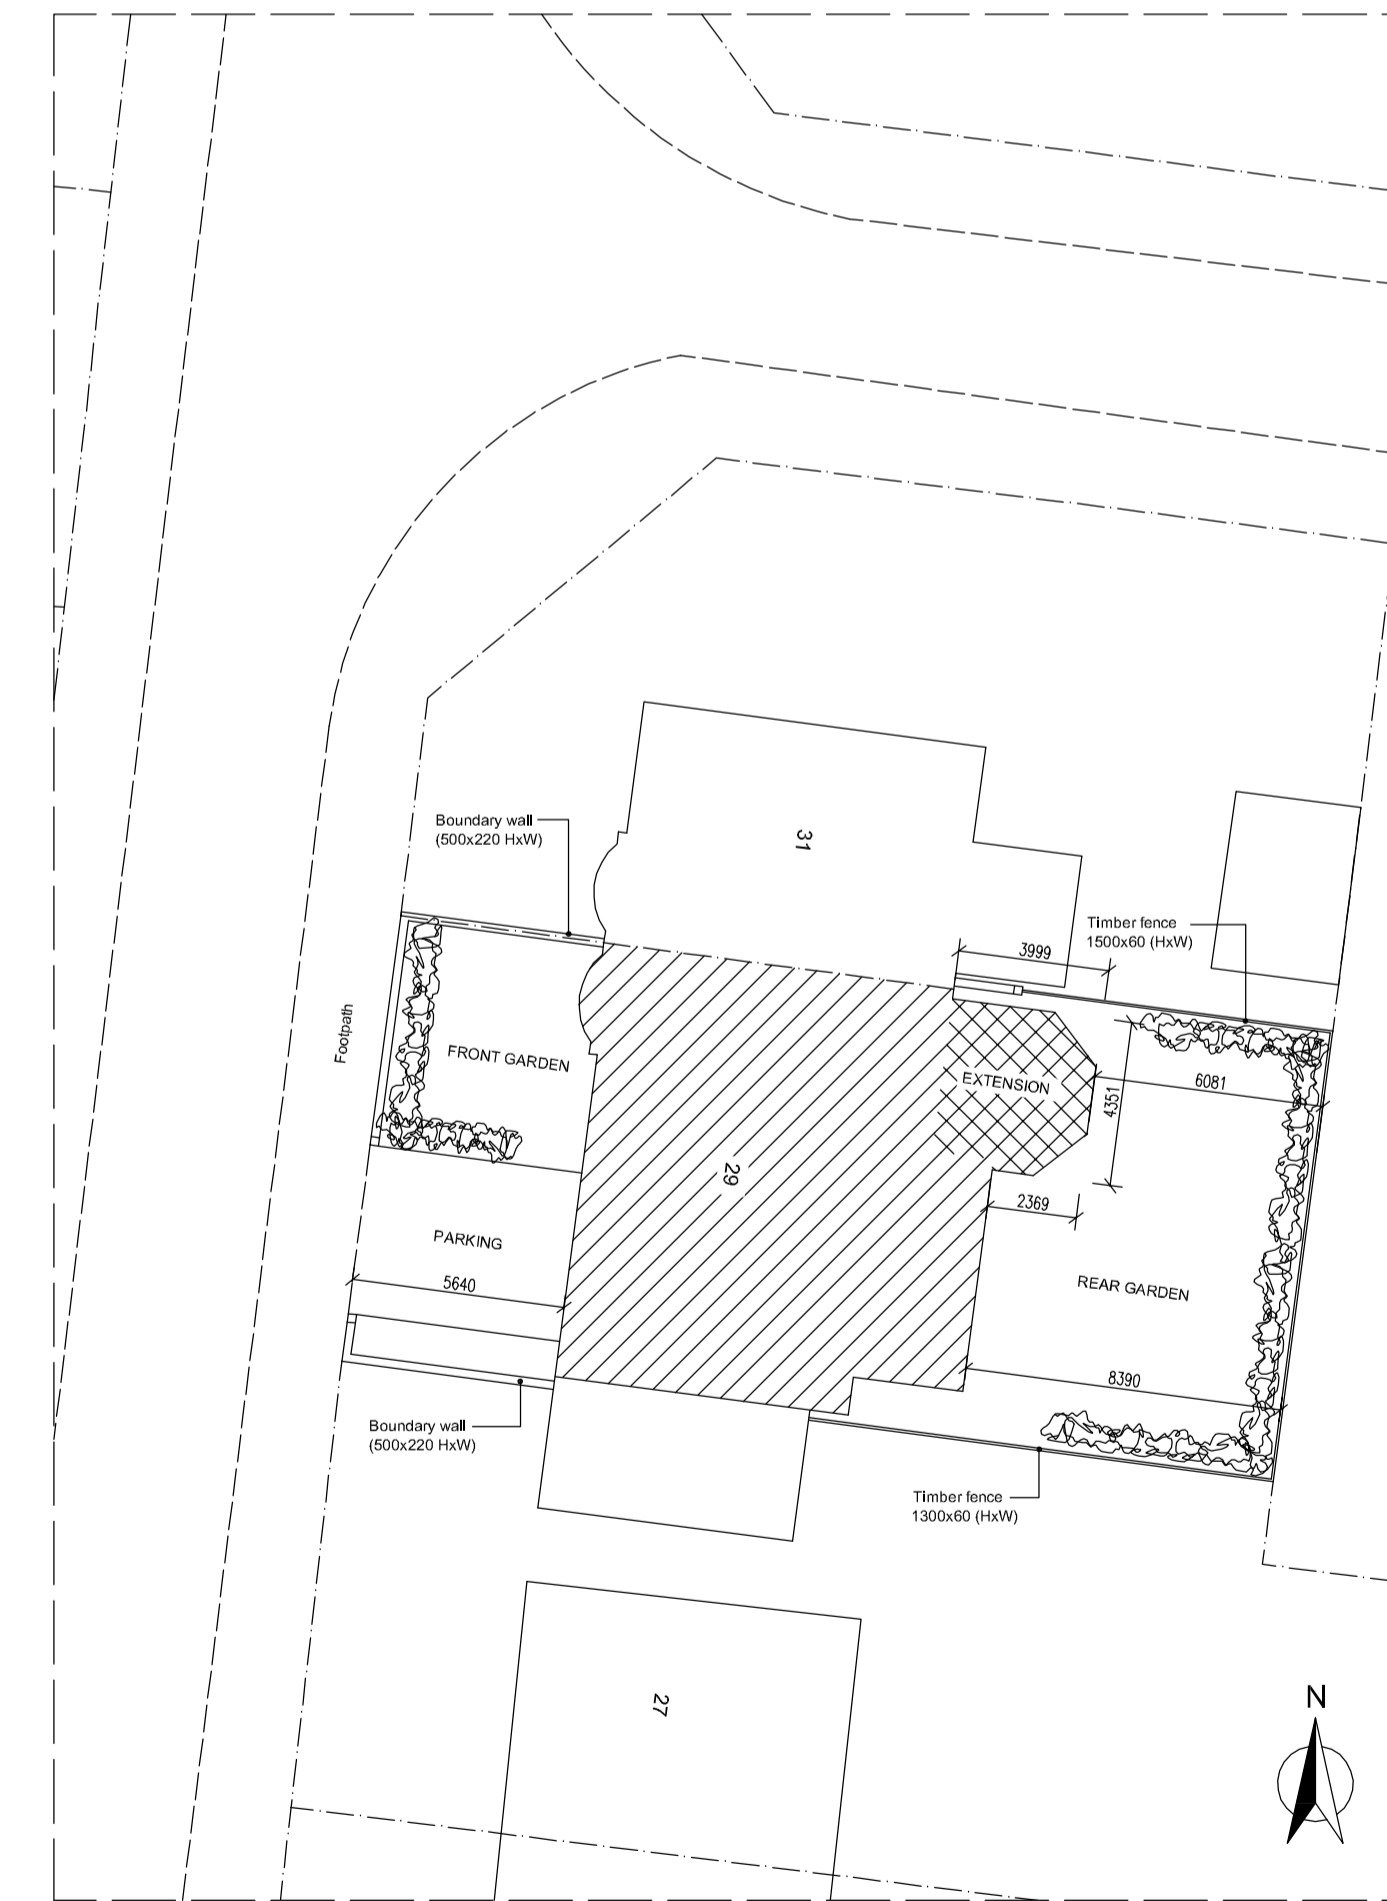

PROPOSED SITE PLAN (scale 1:200)

Project:
Conservatory to Rear.

For:

Scale: 1:100, 1:50	Dwg. no: Sheet 2 of 2	Ref. no: A00
Drawn by: S.C.	Date Drawn: October-2008	