




EXISTING FIRST FLOOR PLAN

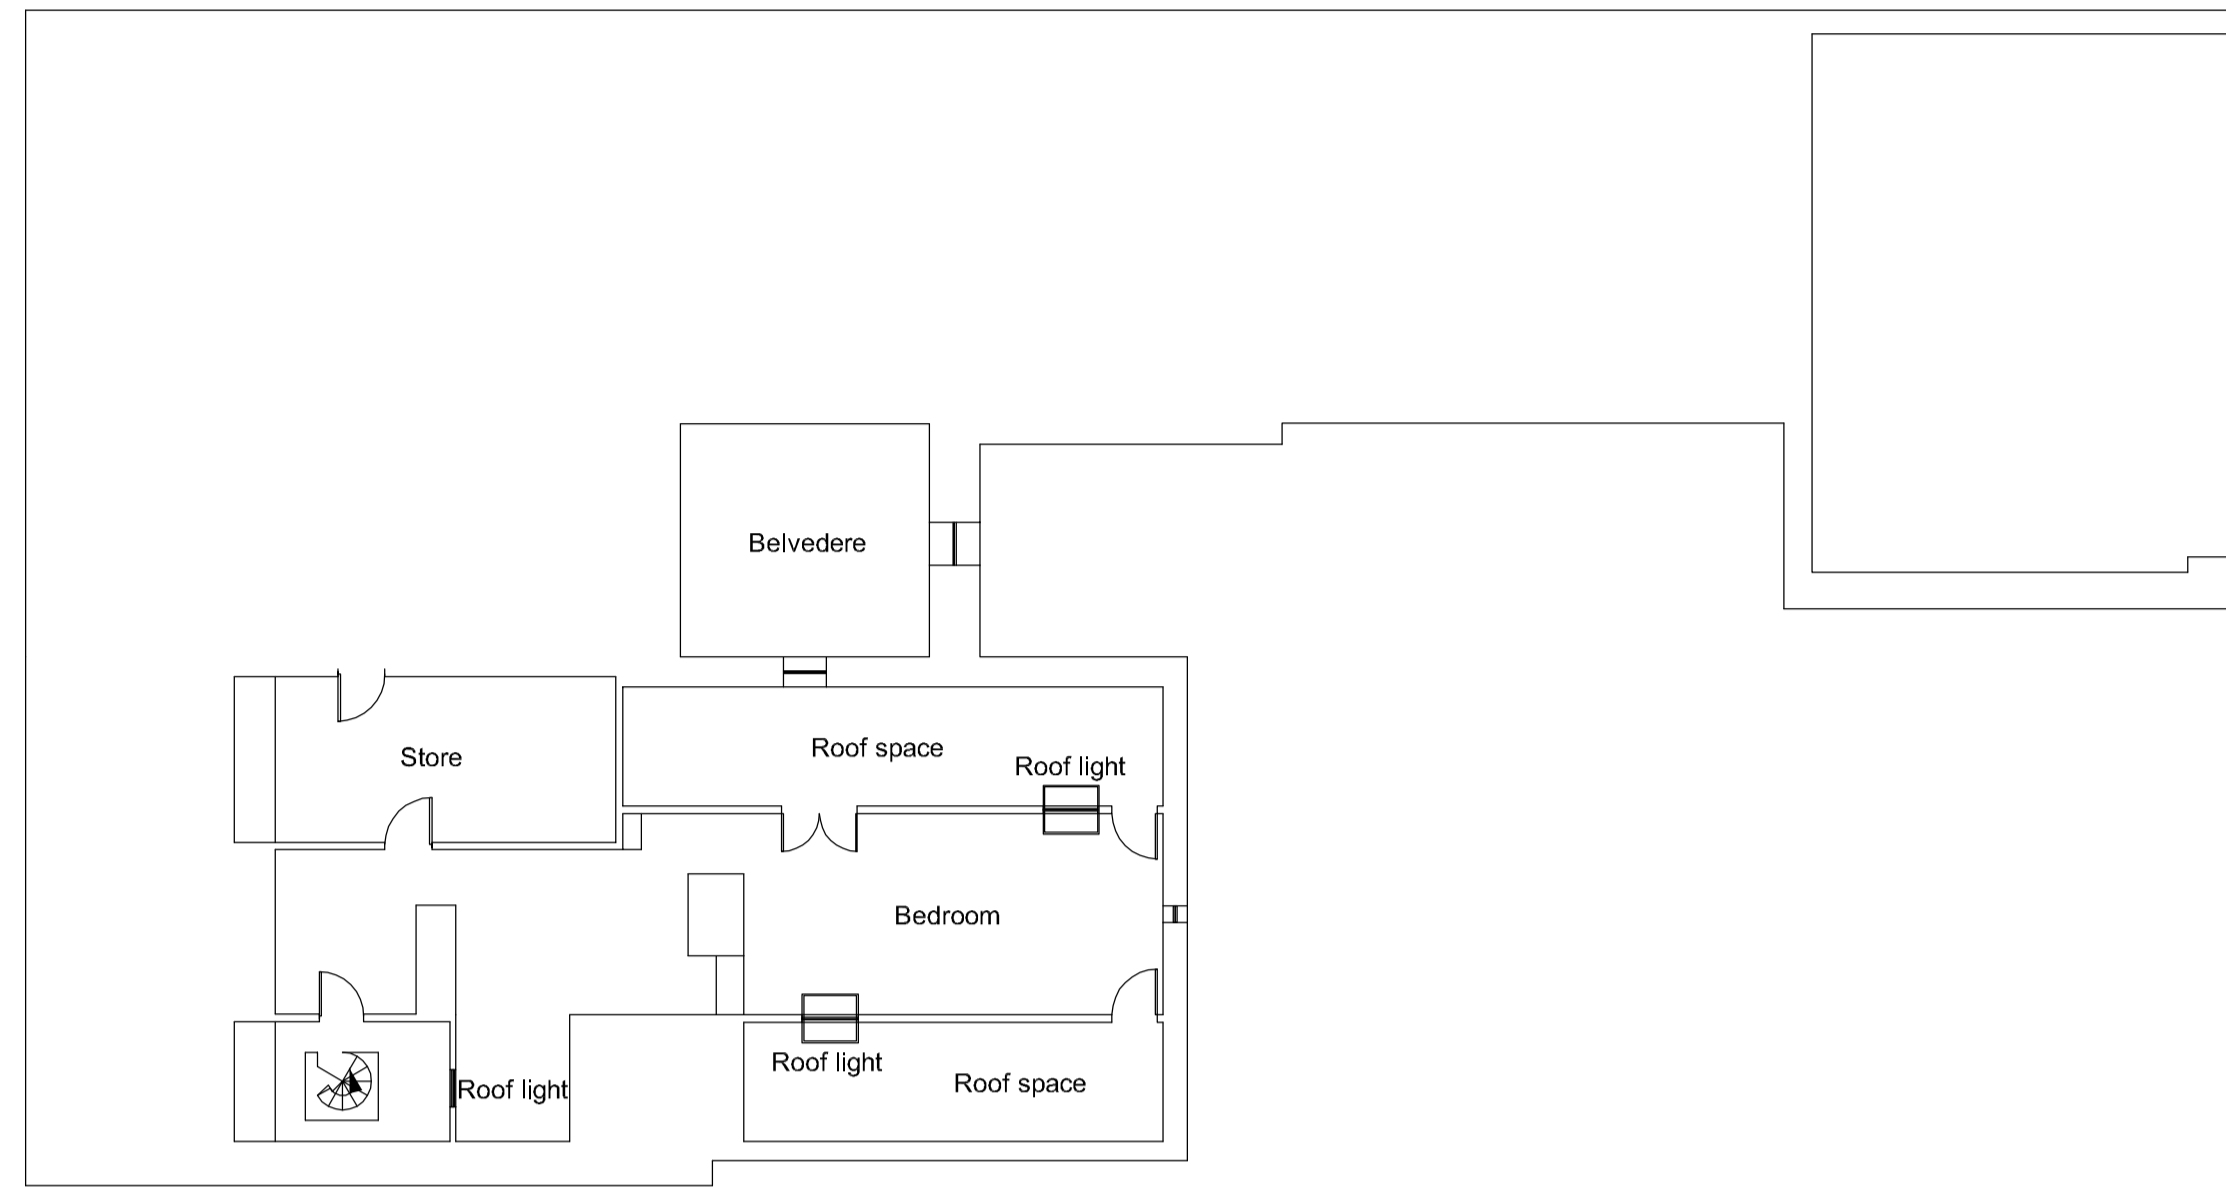

EXISTING ATTIC FLOOR PLAN

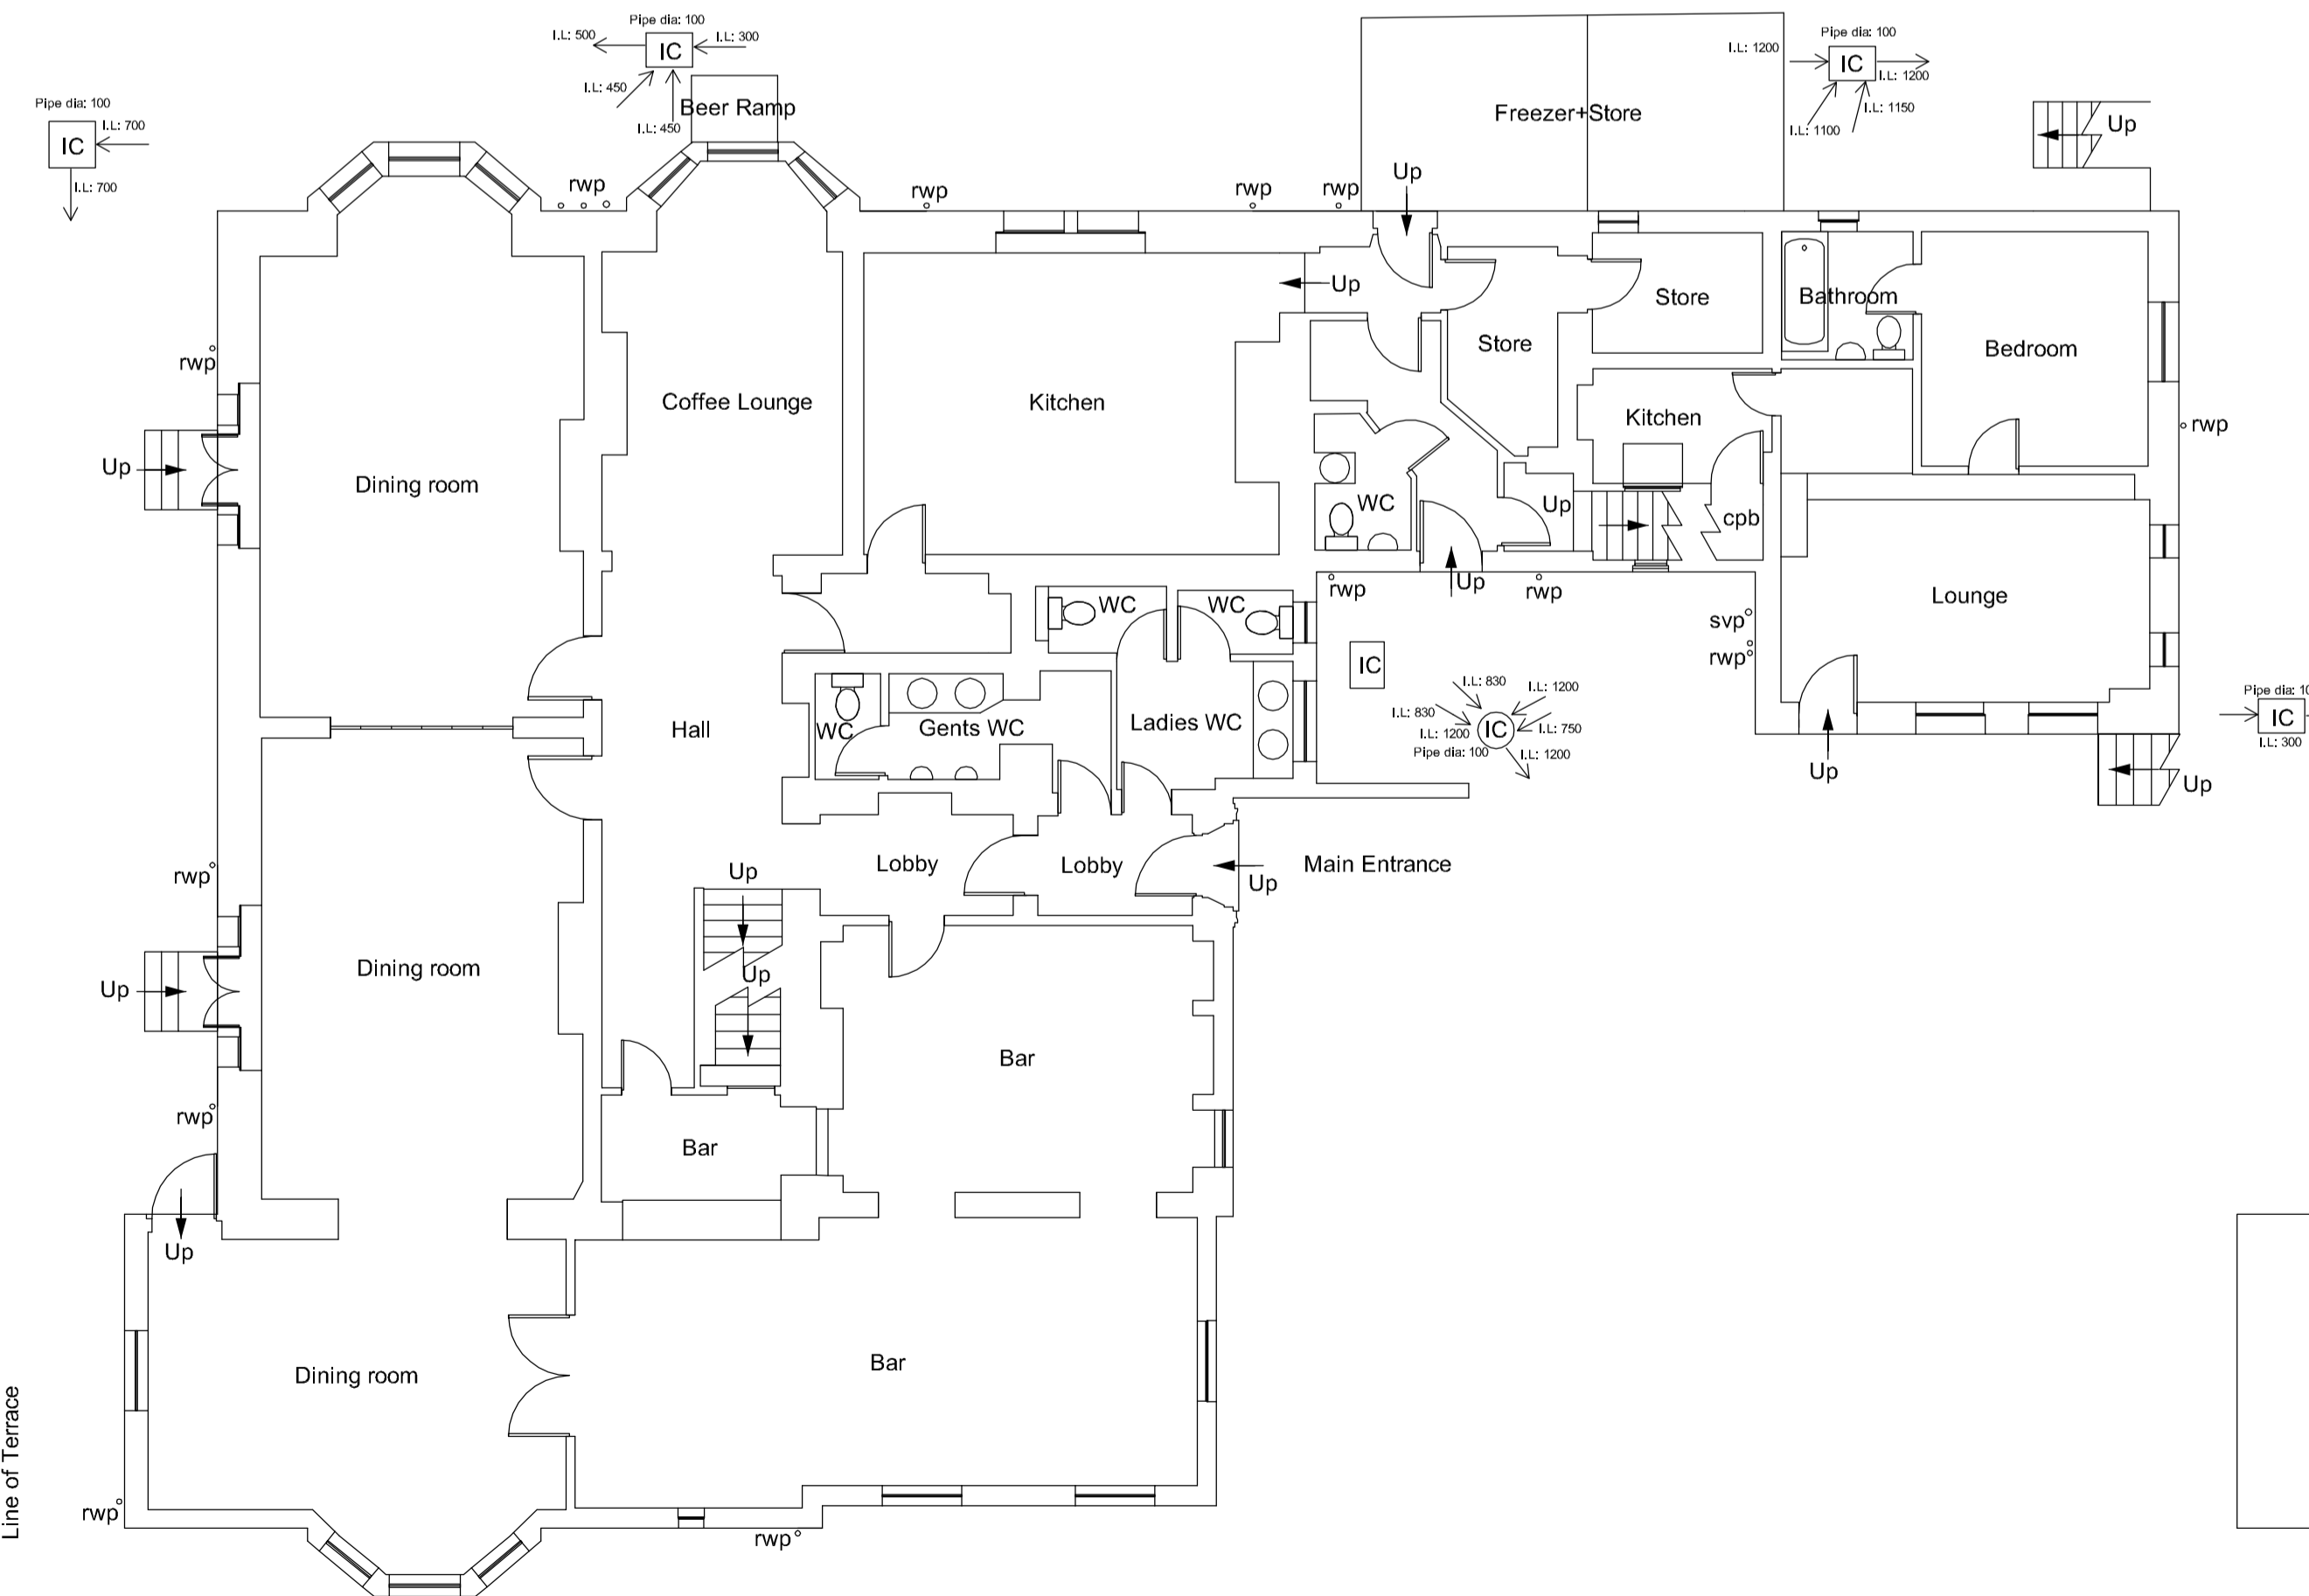

EXISTING GROUND FLOOR PLAN

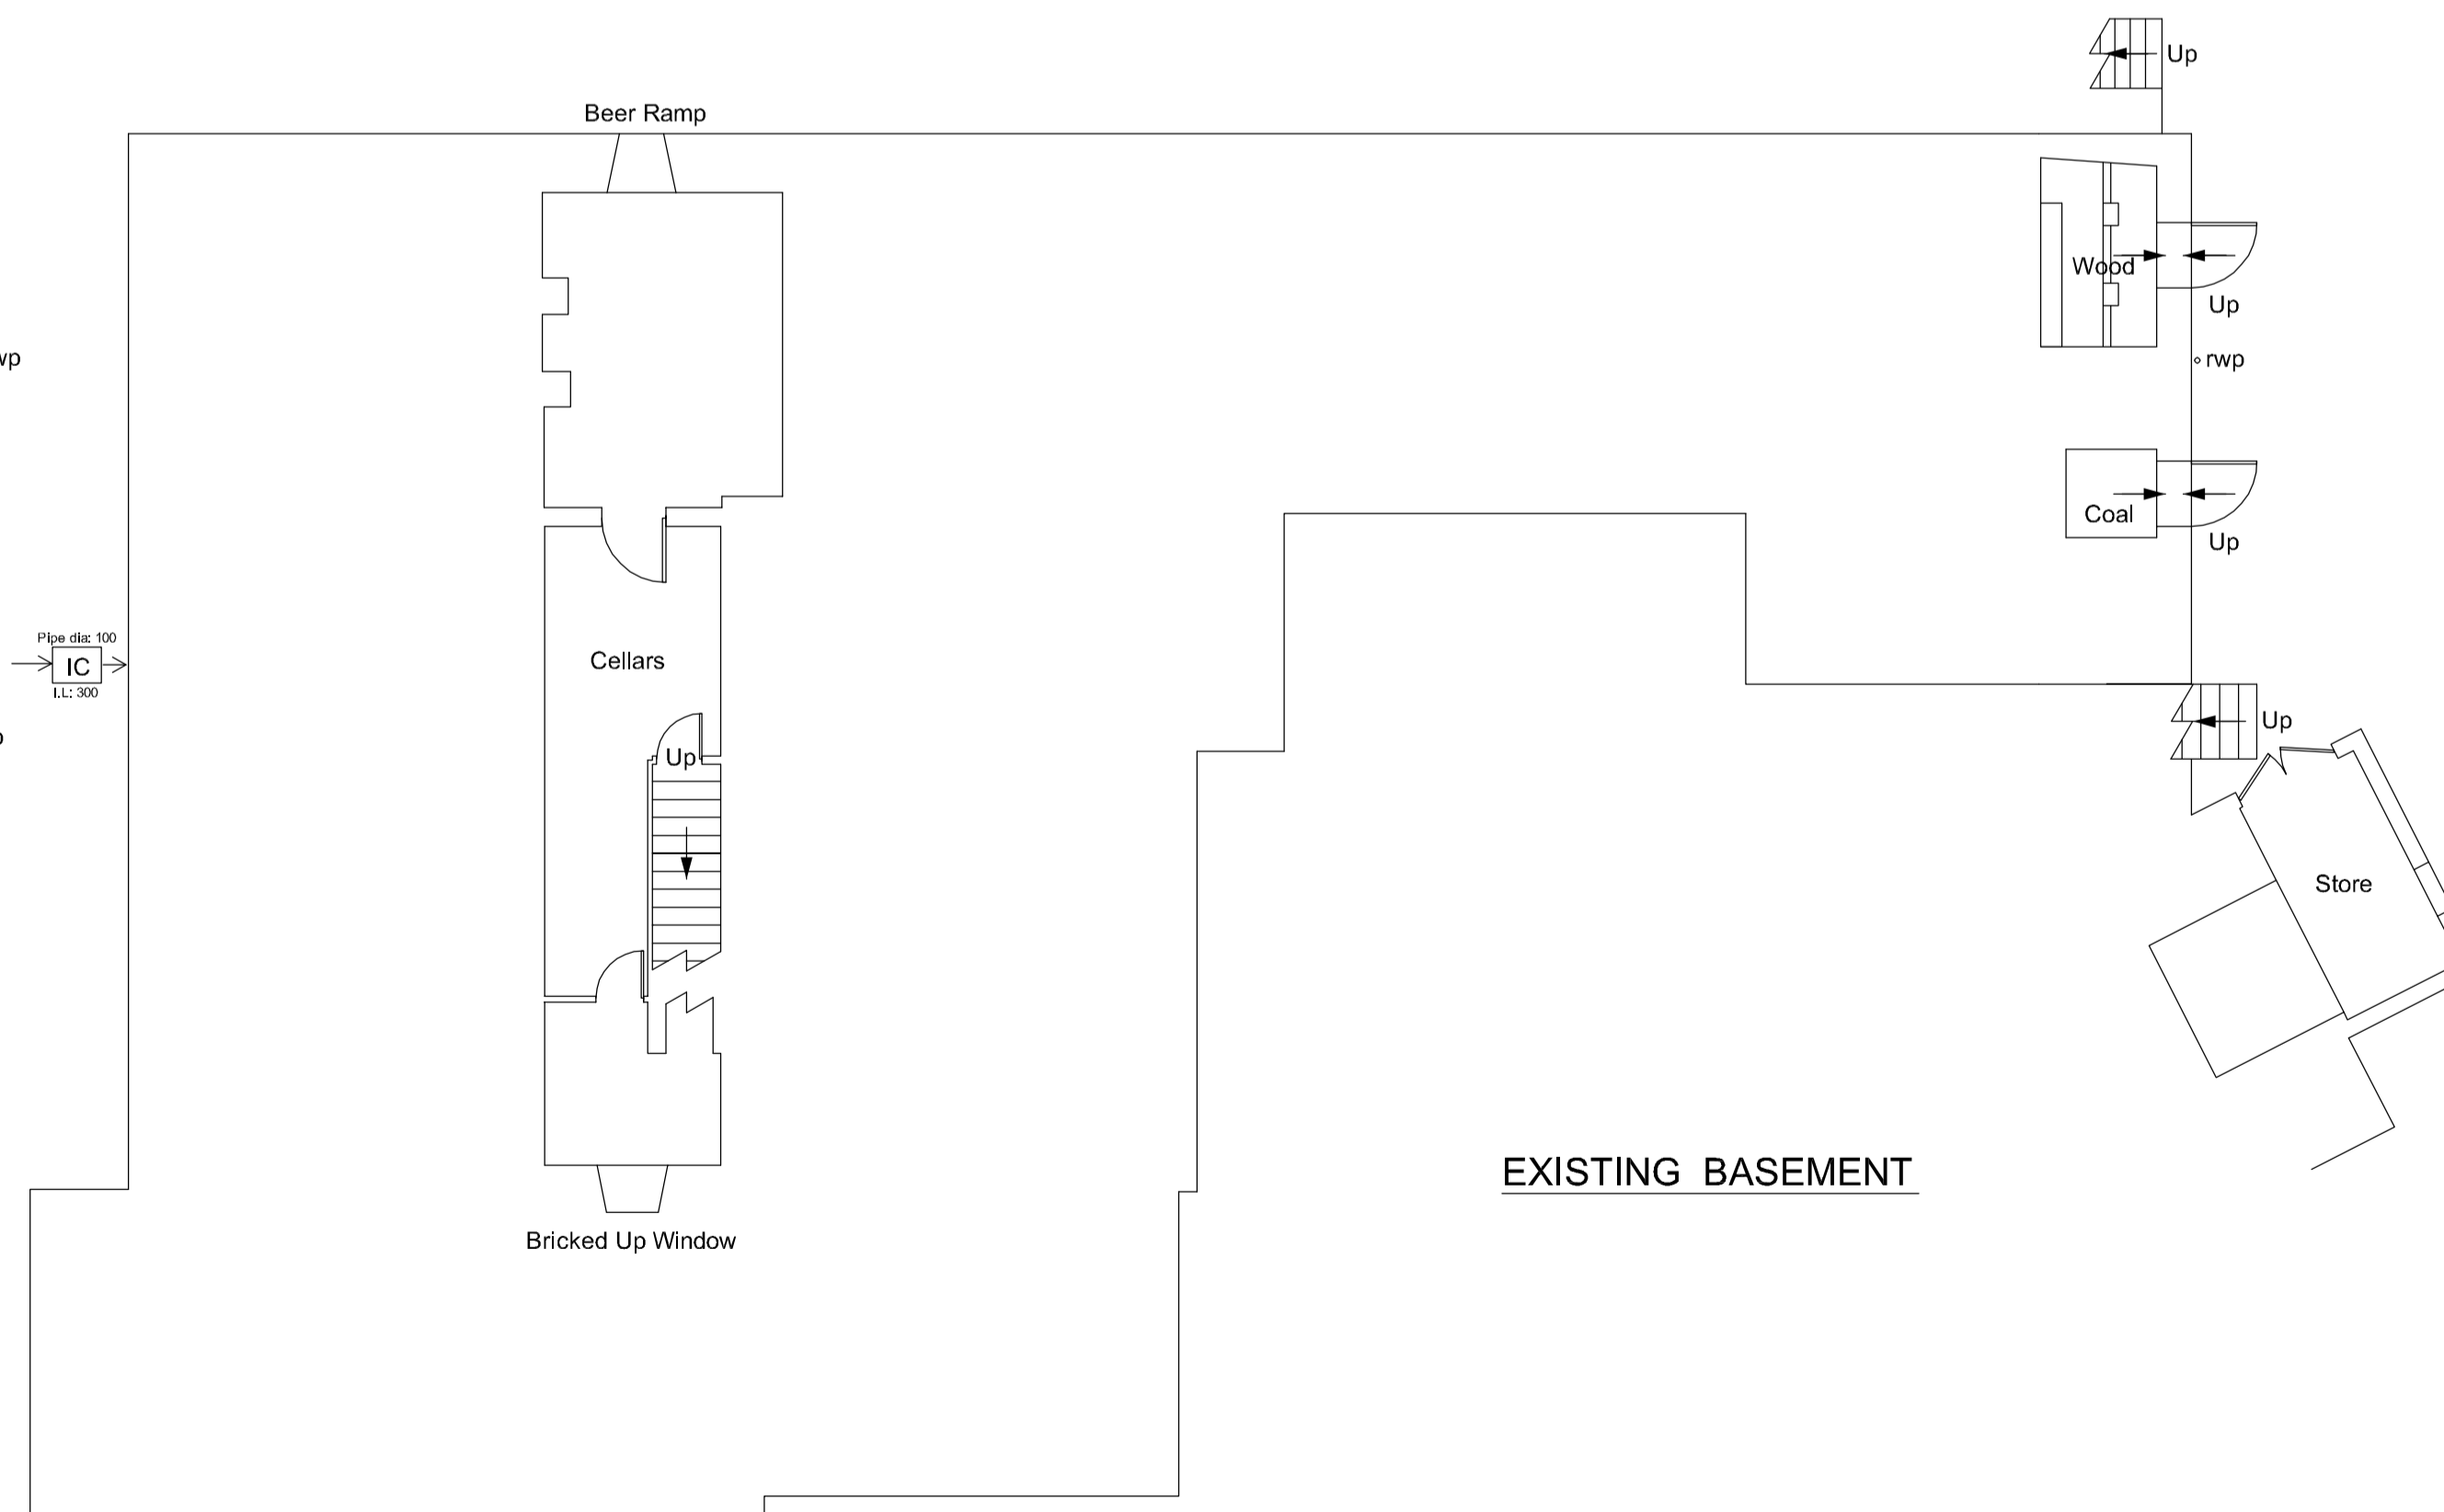

EXISTING BASEMENT

Client.		
Project.		
Drawing Title.		
Scale 1:50	Drawn By MC	Drwg No. 23897-11
Date 27/04/05	Revision	