




PROPOSED GROUND FLOOR PLAN

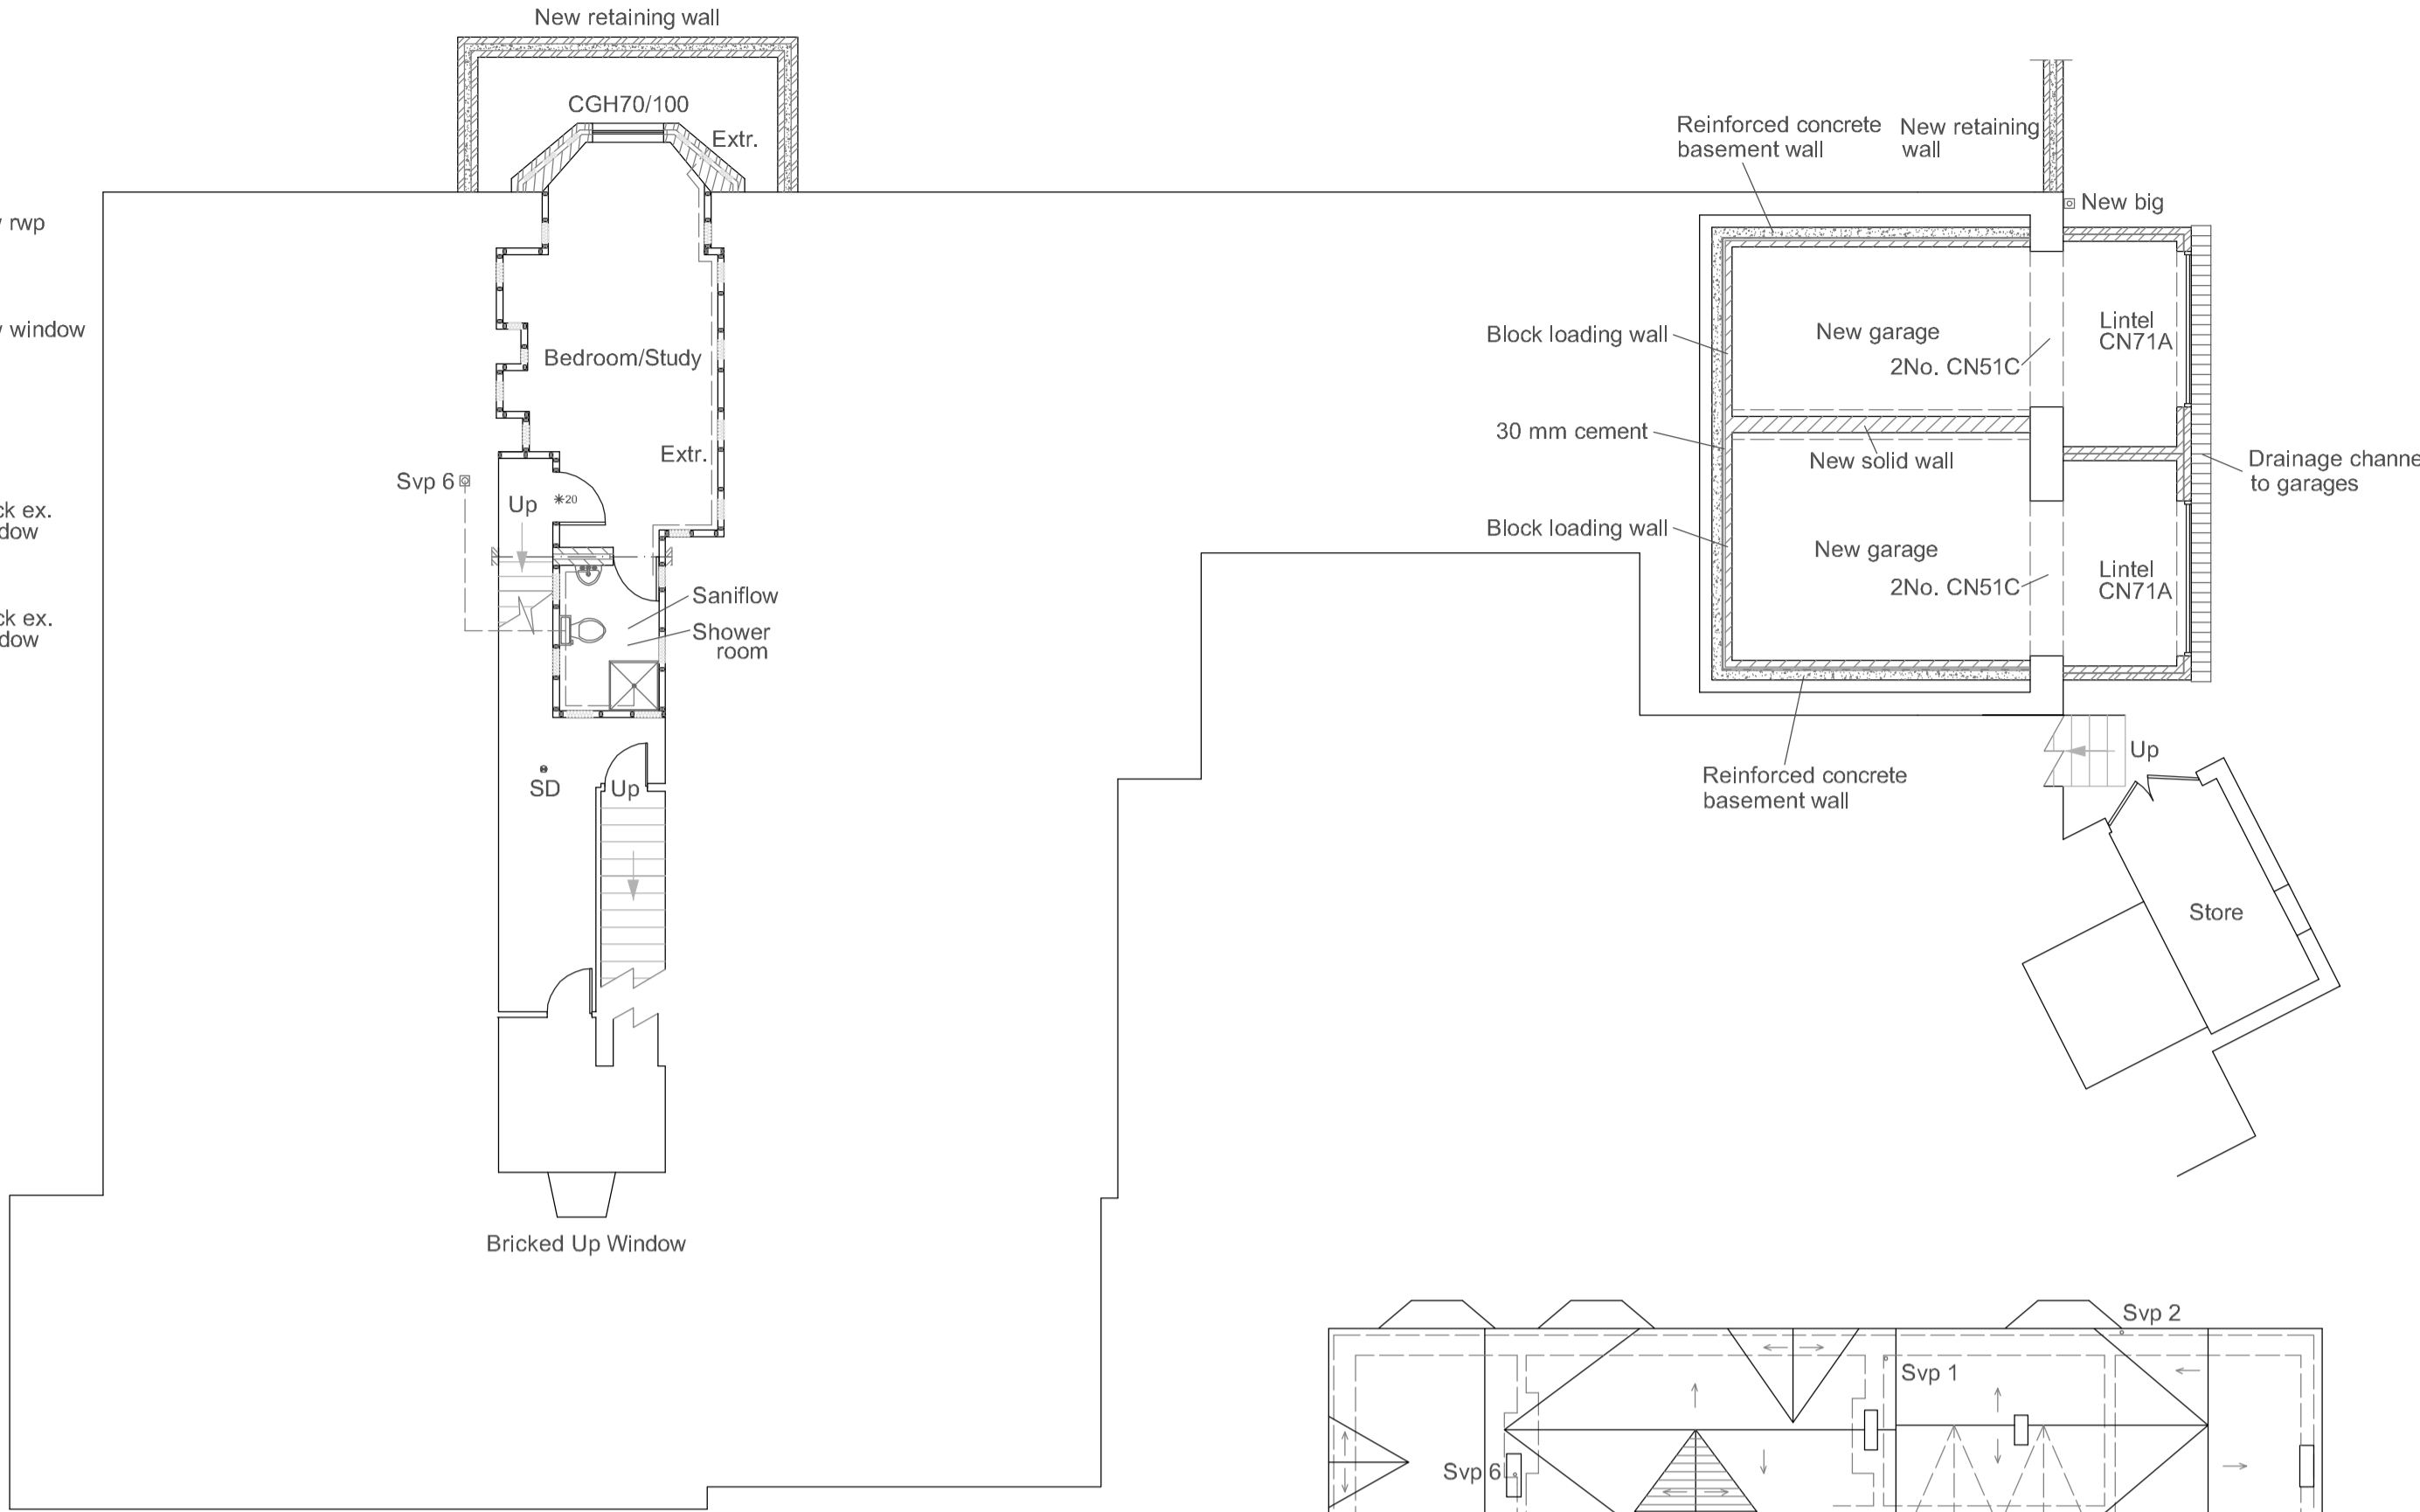


PROPOSED BASEMENT

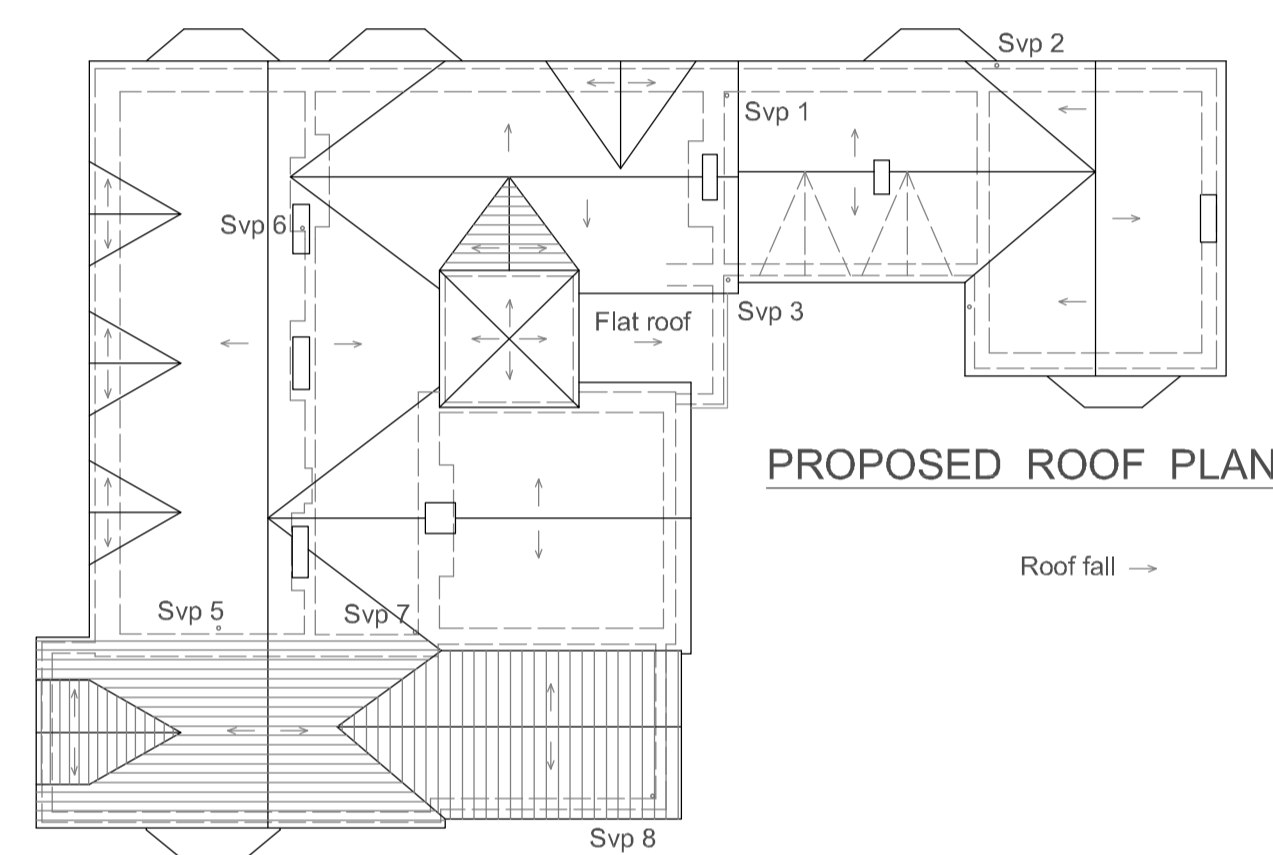

PROPOSED ROOF PLAN

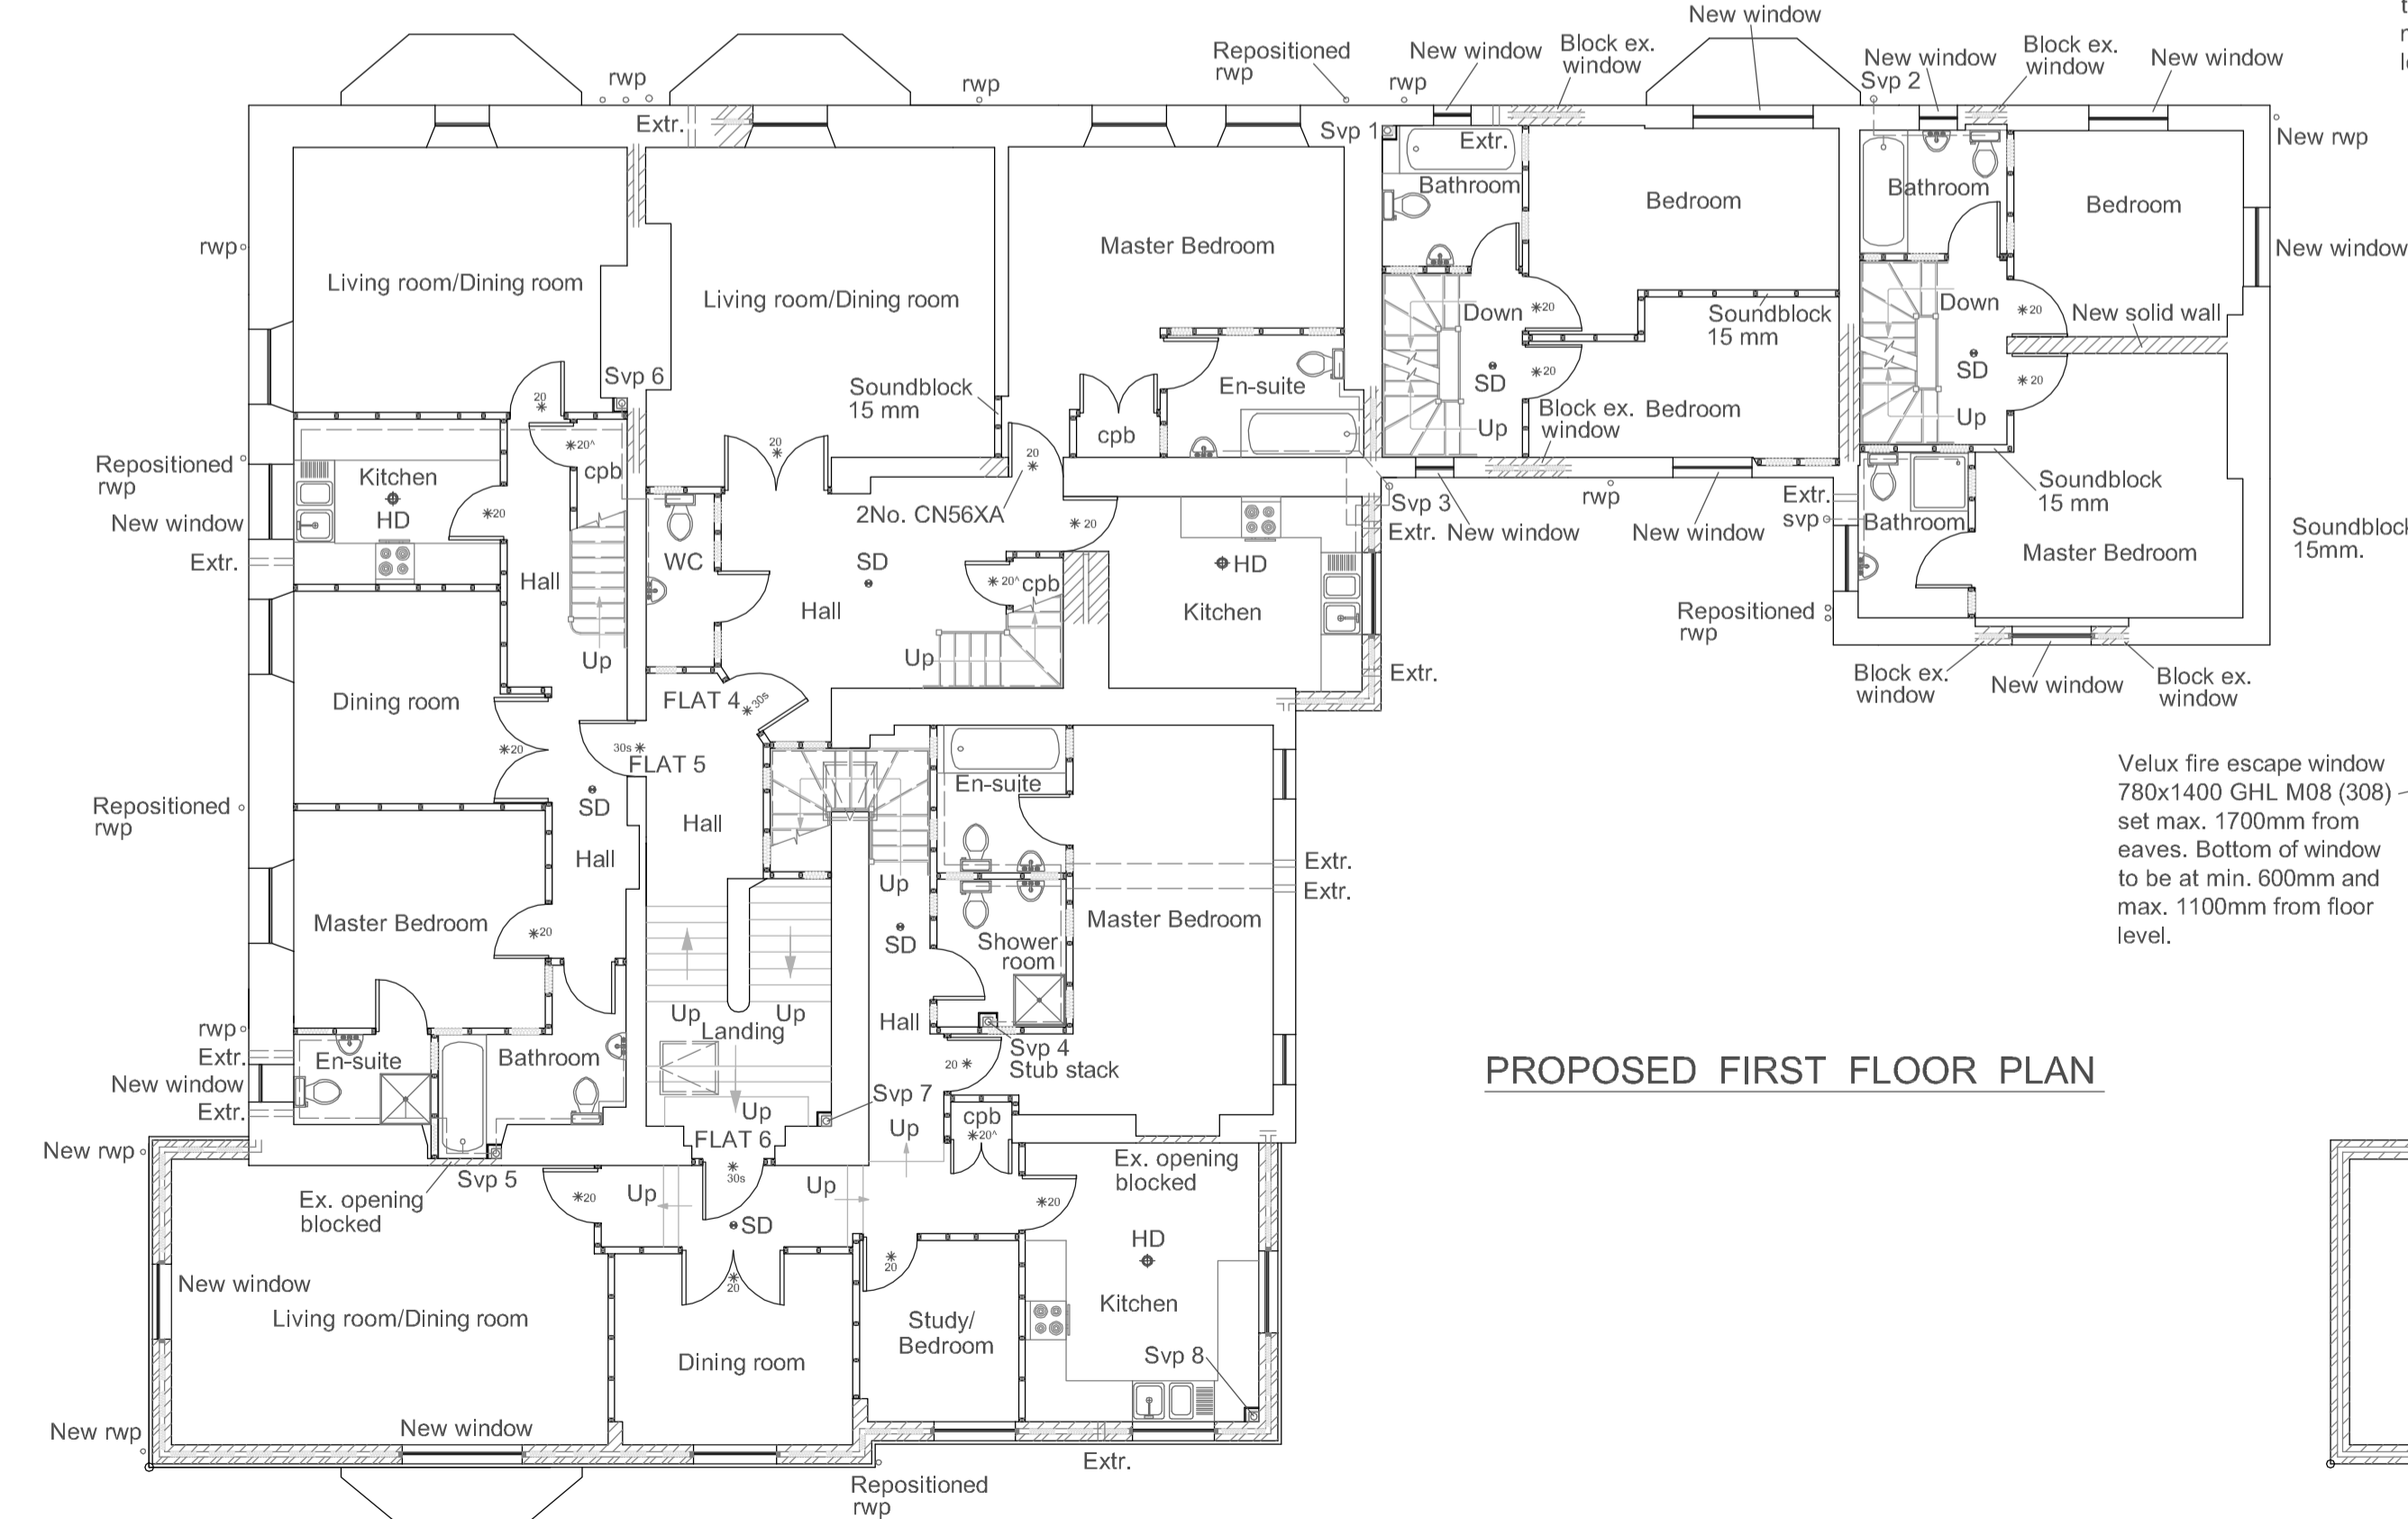

PROPOSED FIRST FLOOR PLAN

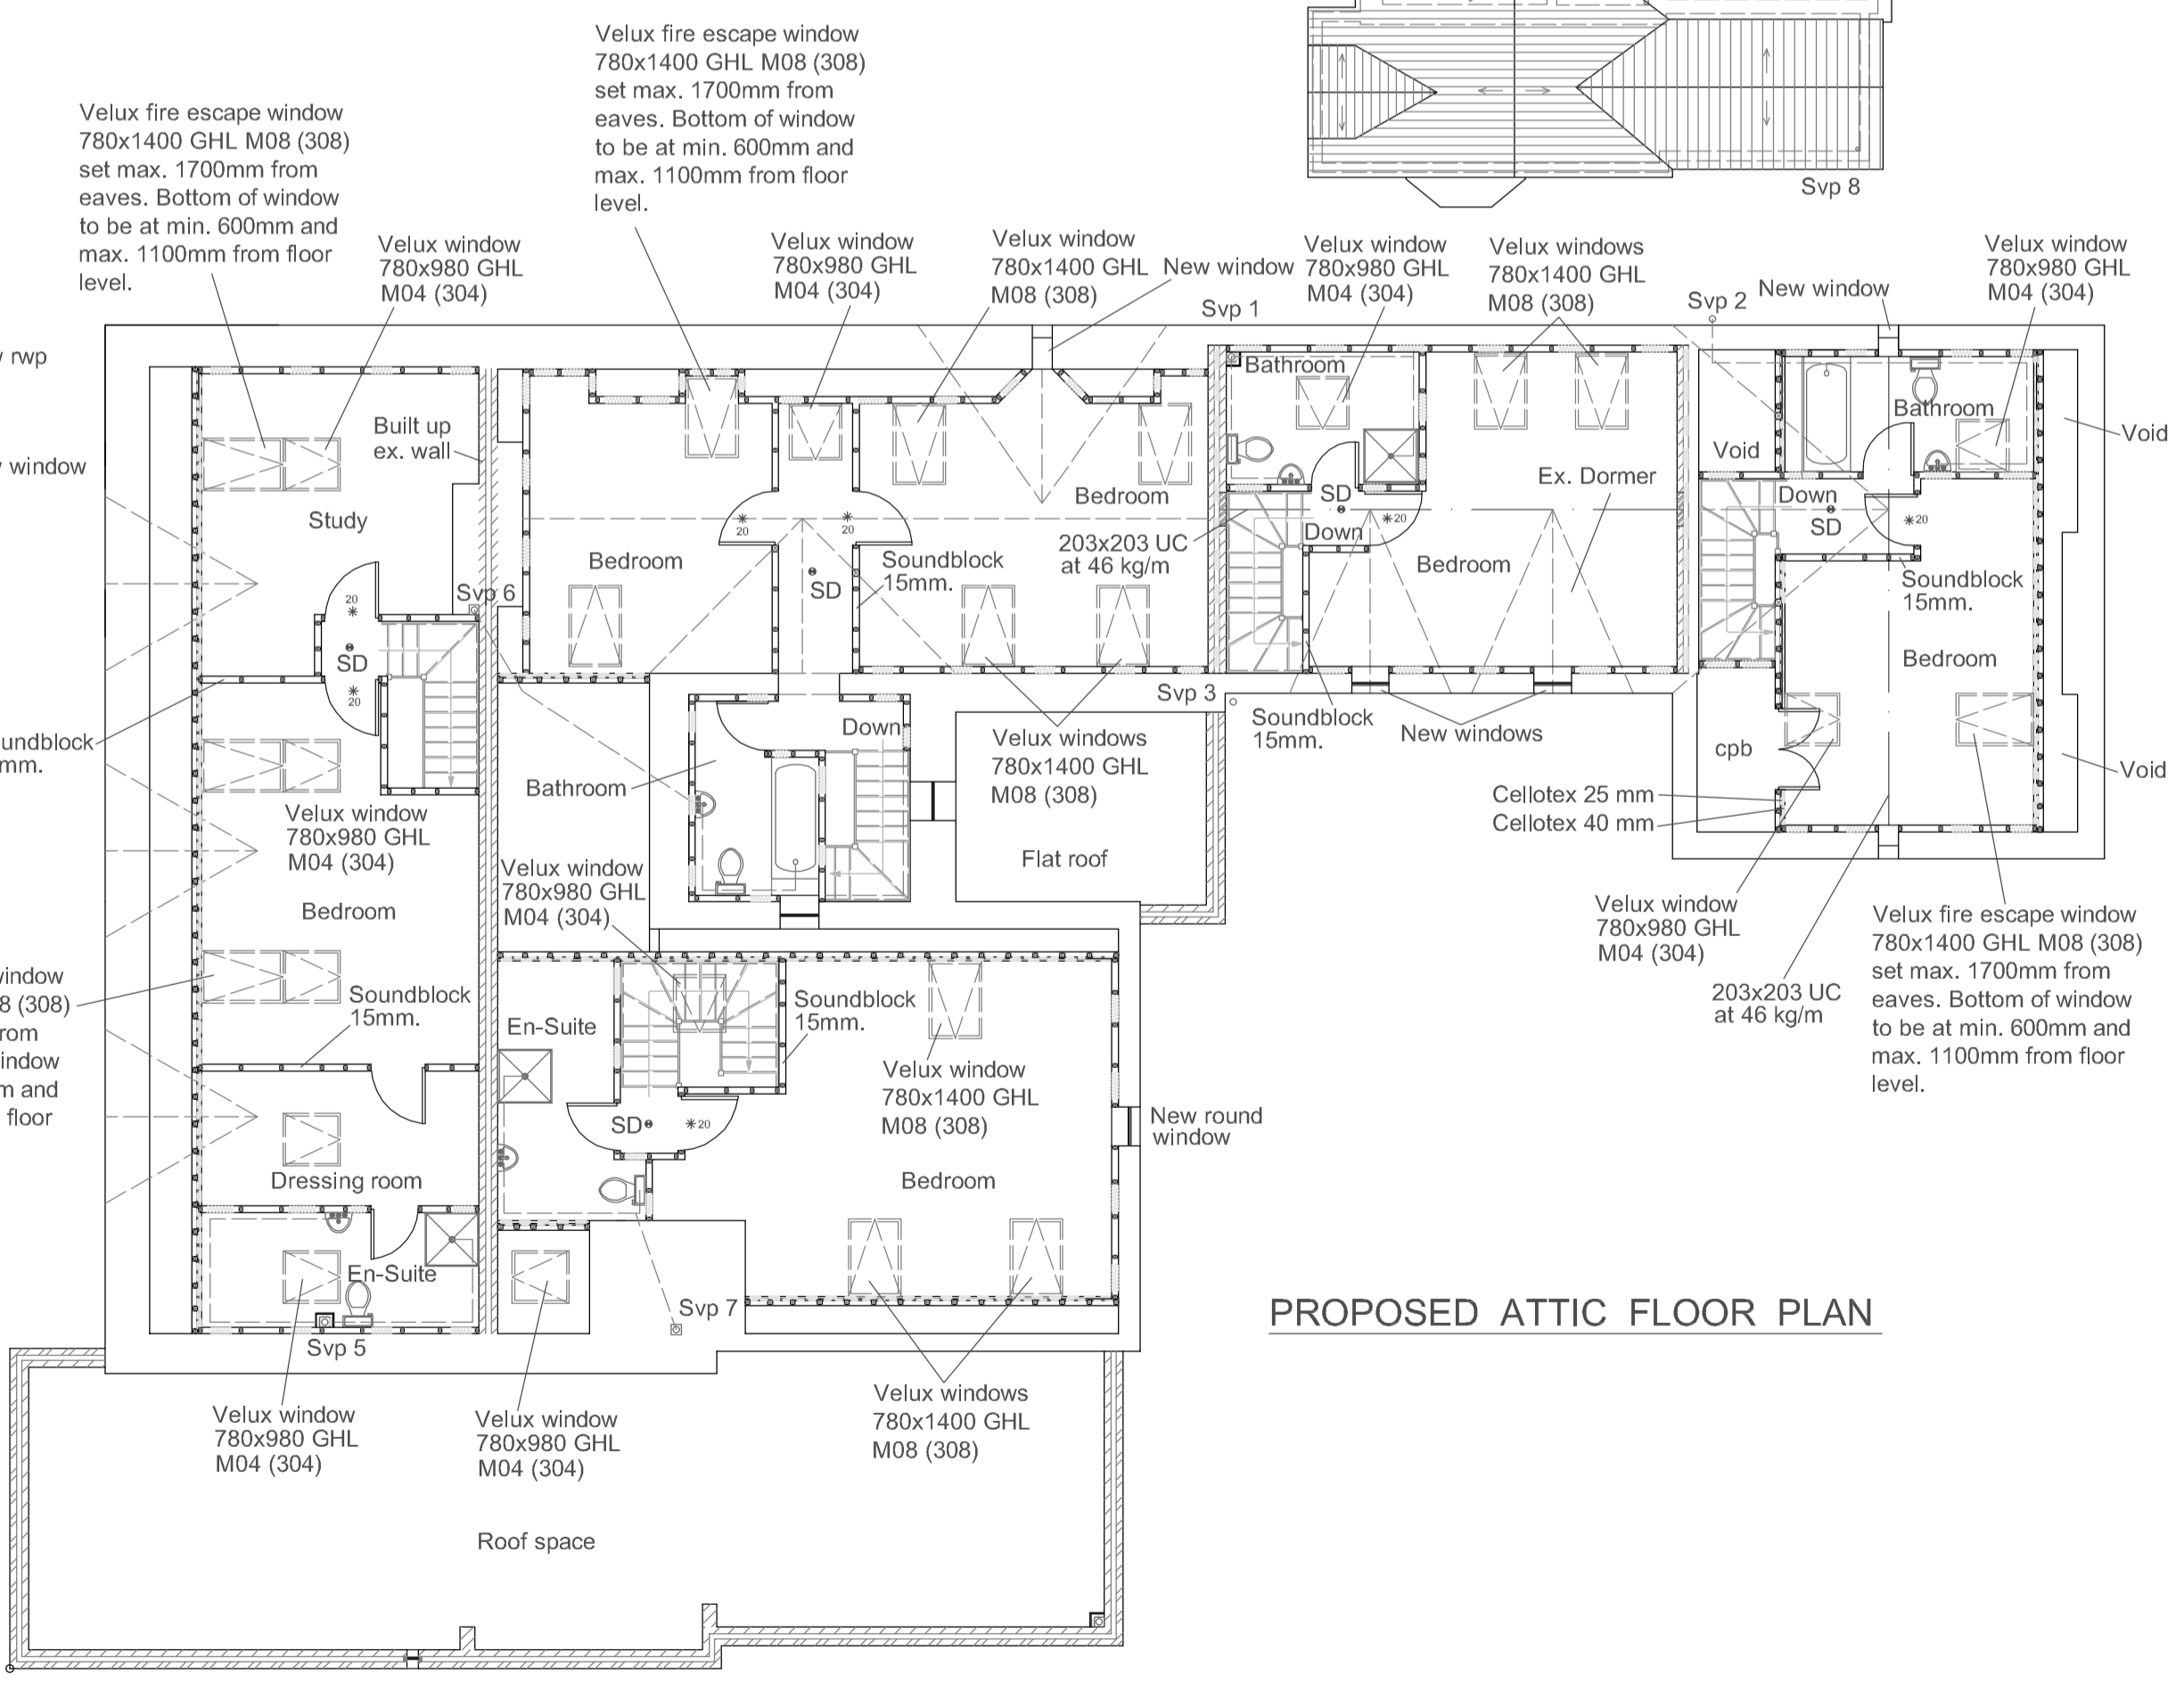

PROPOSED ATTIC FLOOR PLAN

Client.	
Project.	
Drawing Title.	
Scale	1:50
Date	27/04/05
Drawn By	MC
Revision	
Drwg No.	23897-11