





EXISTING FRONT ELEVATION

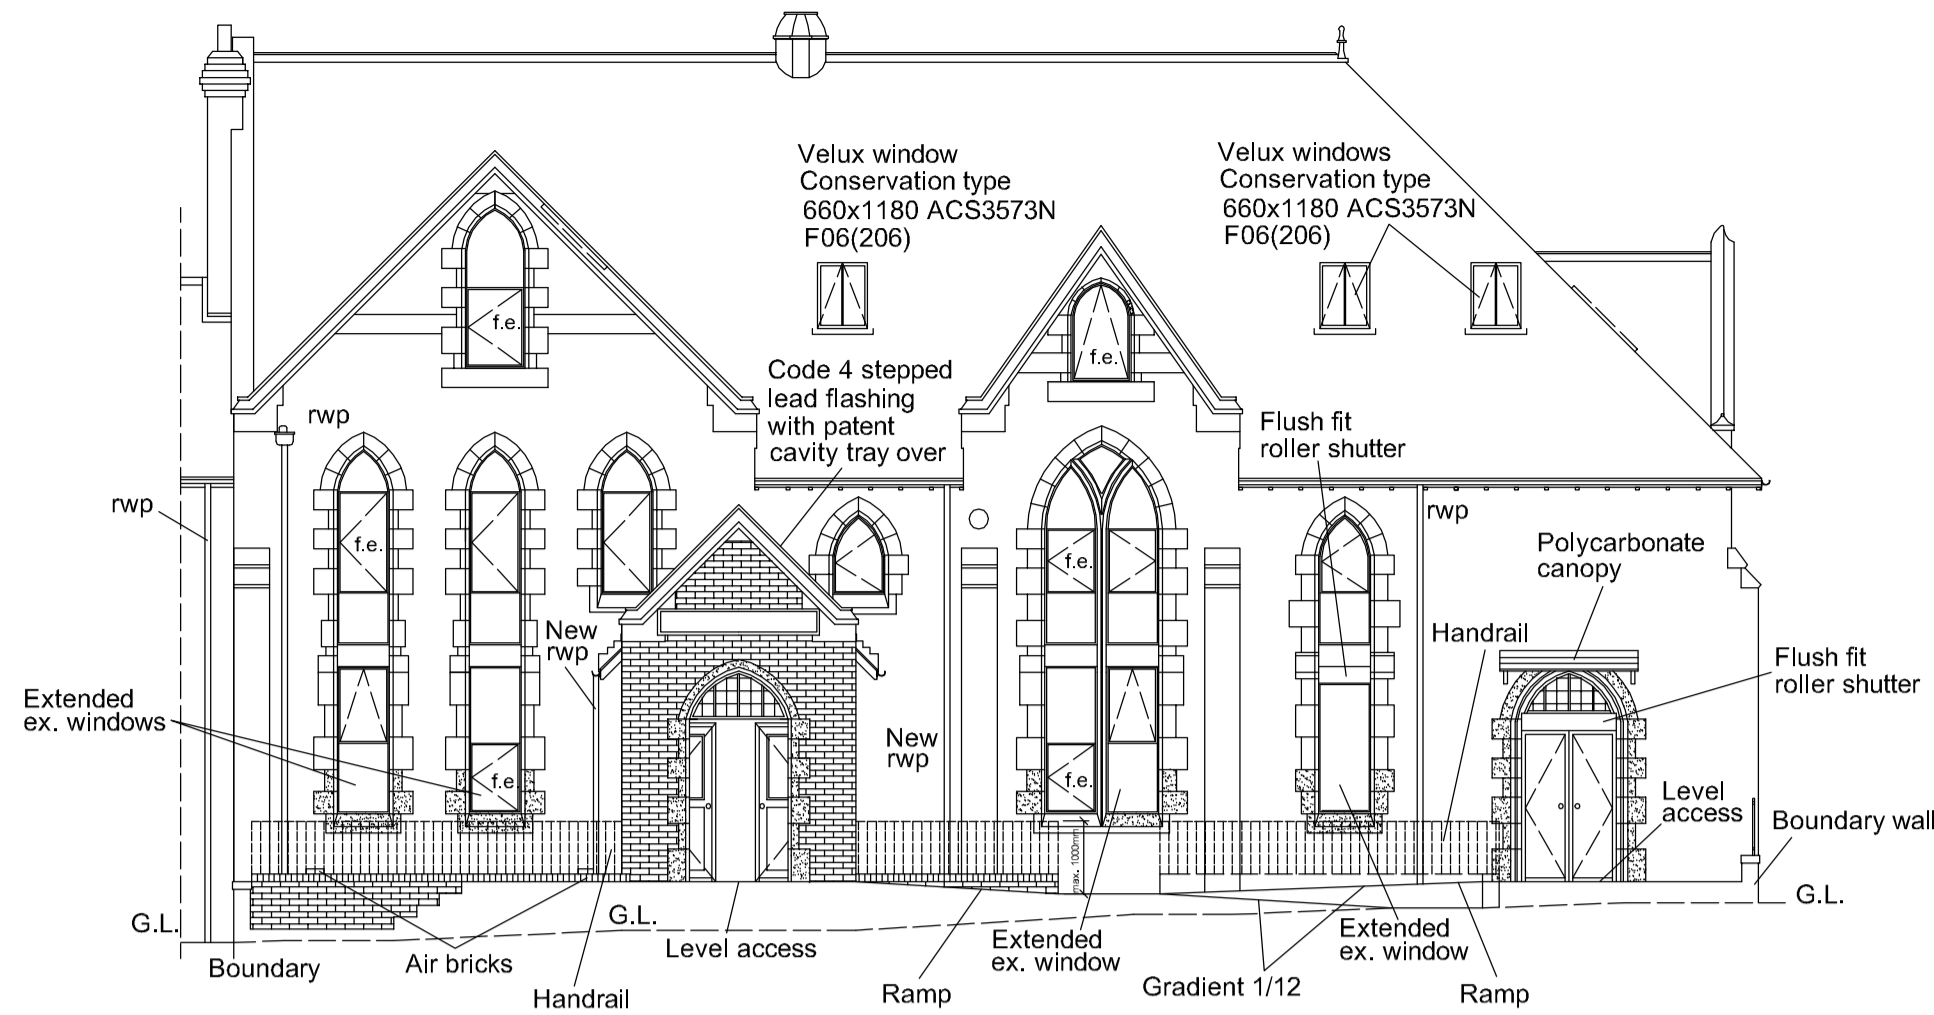


PROPOSED FRONT ELEVATION

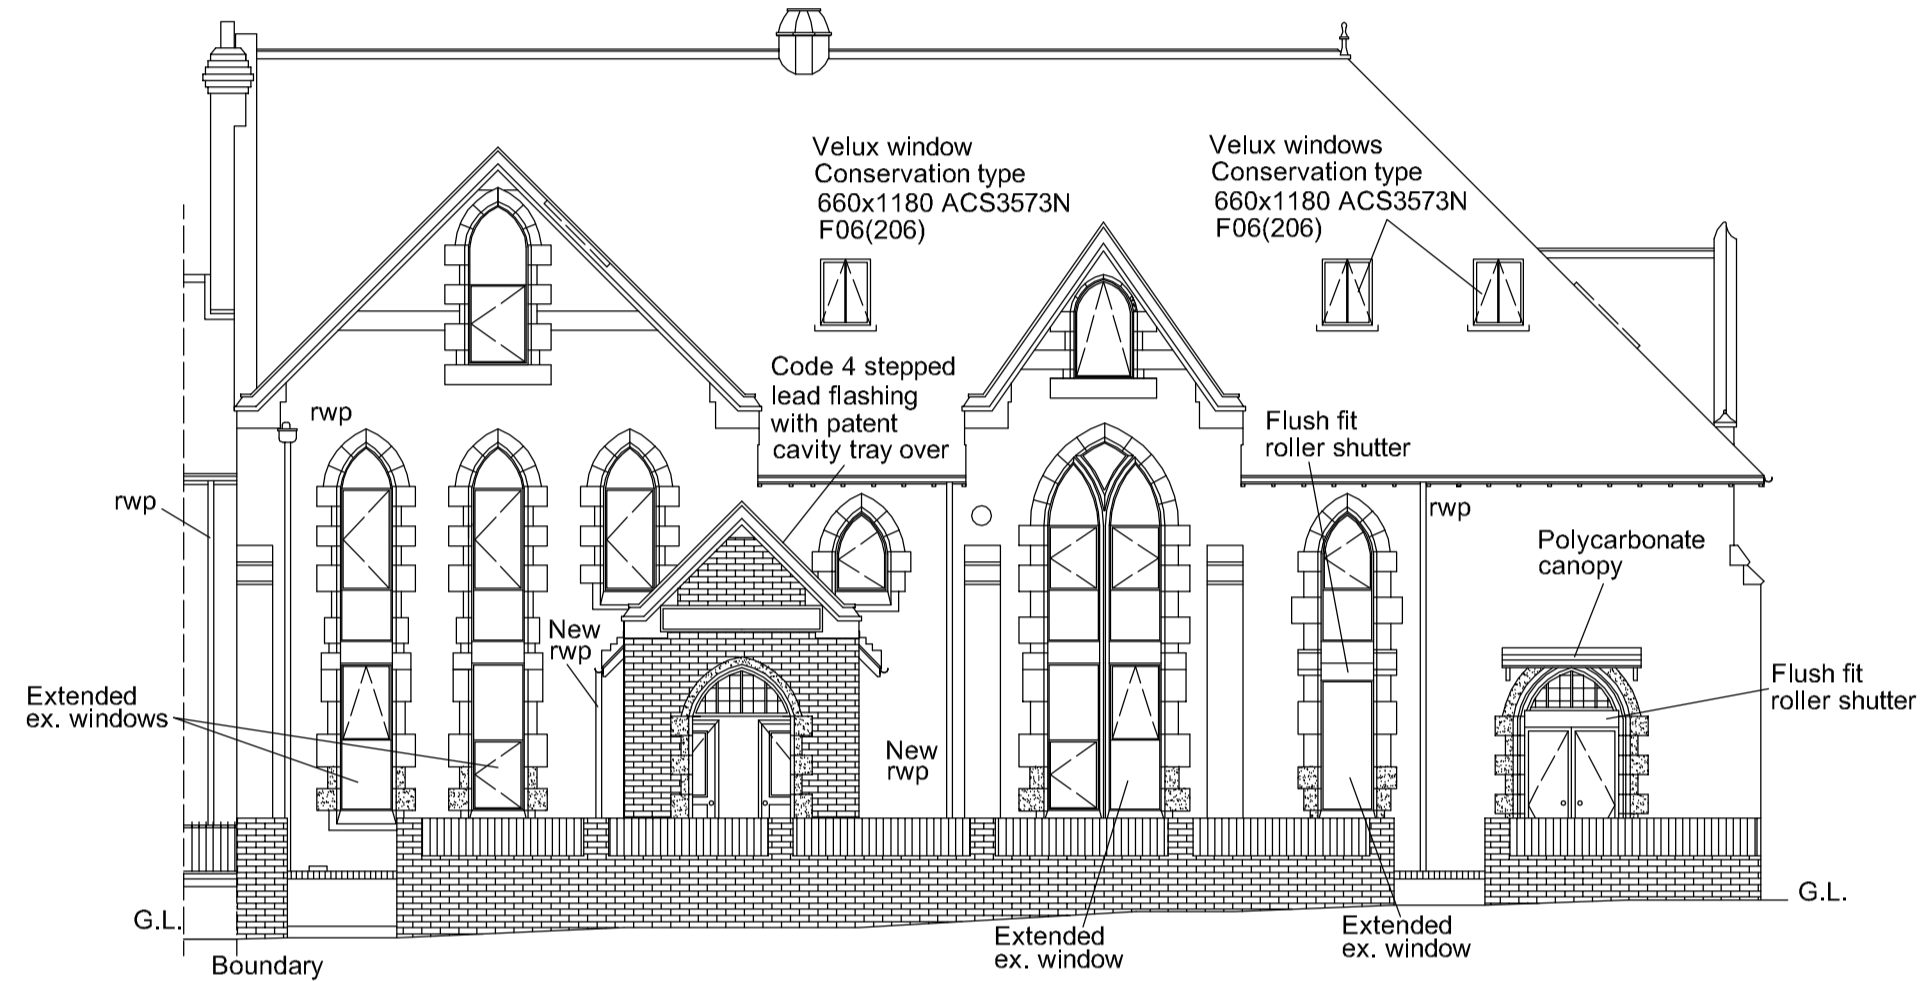


PROPOSED FRONT ELEVATION



EXISTING REAR ELEVATION

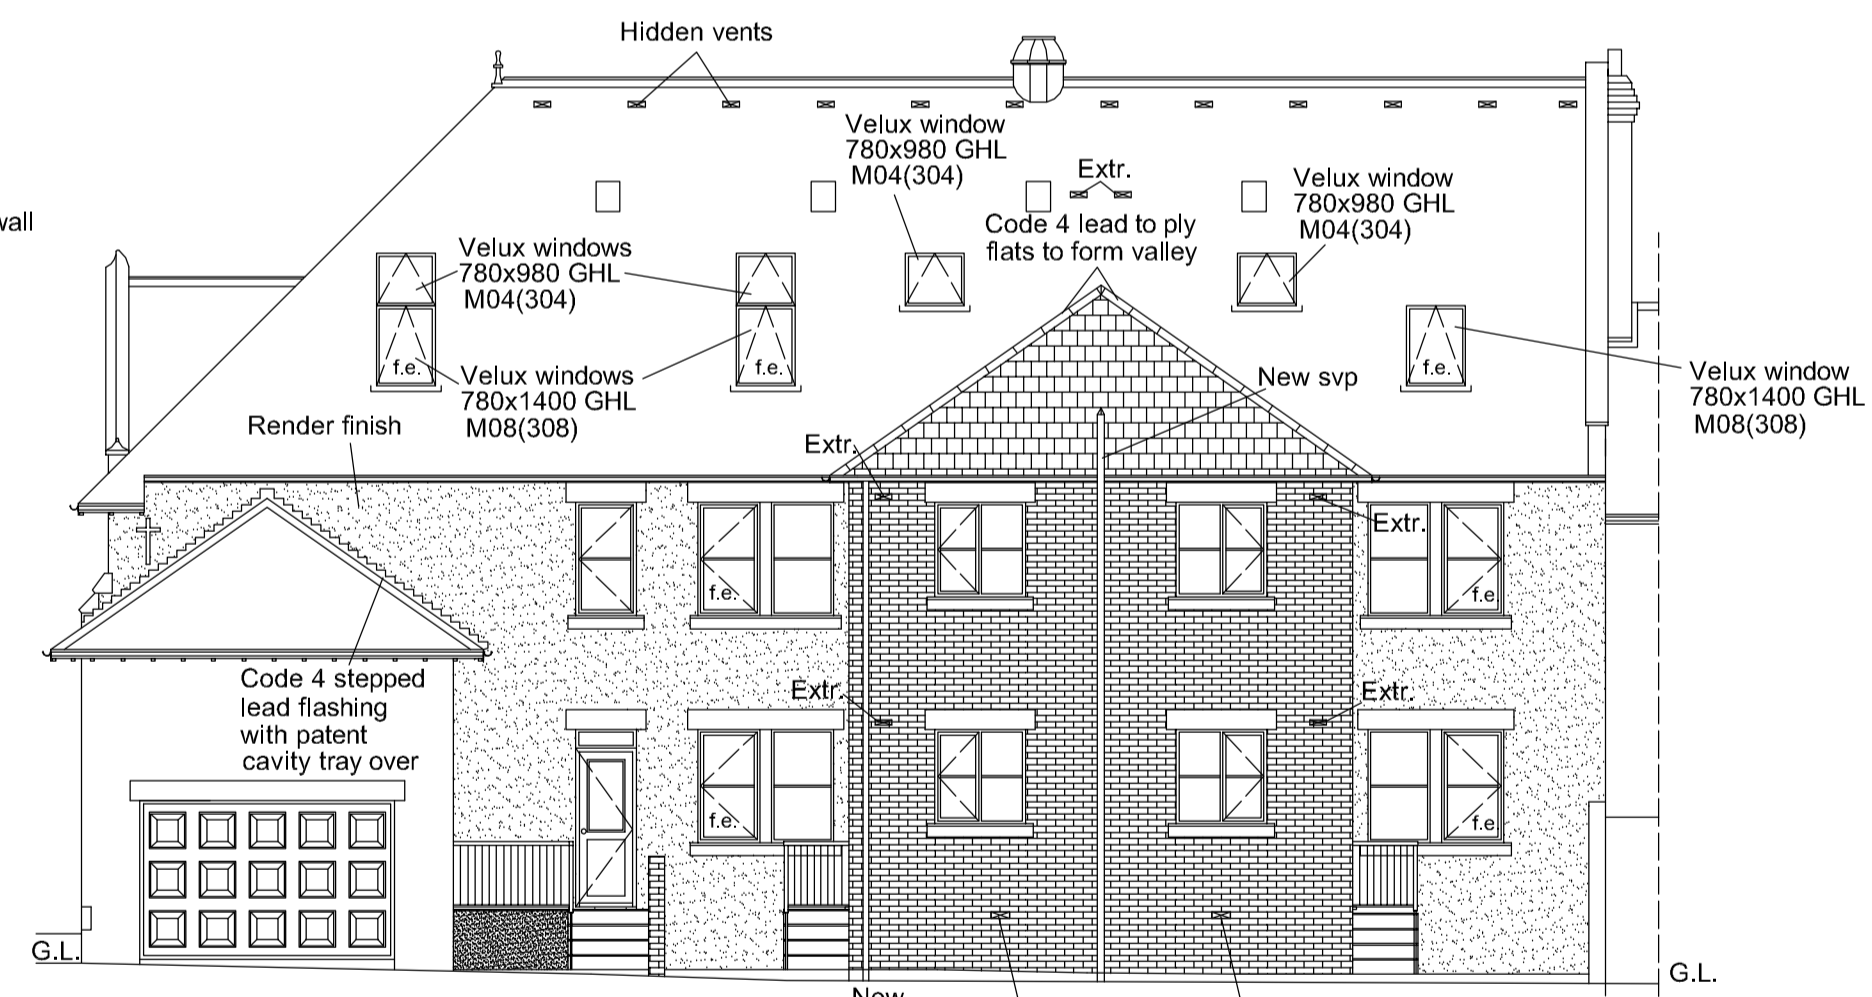

PROPOSED REAR ELEVATION

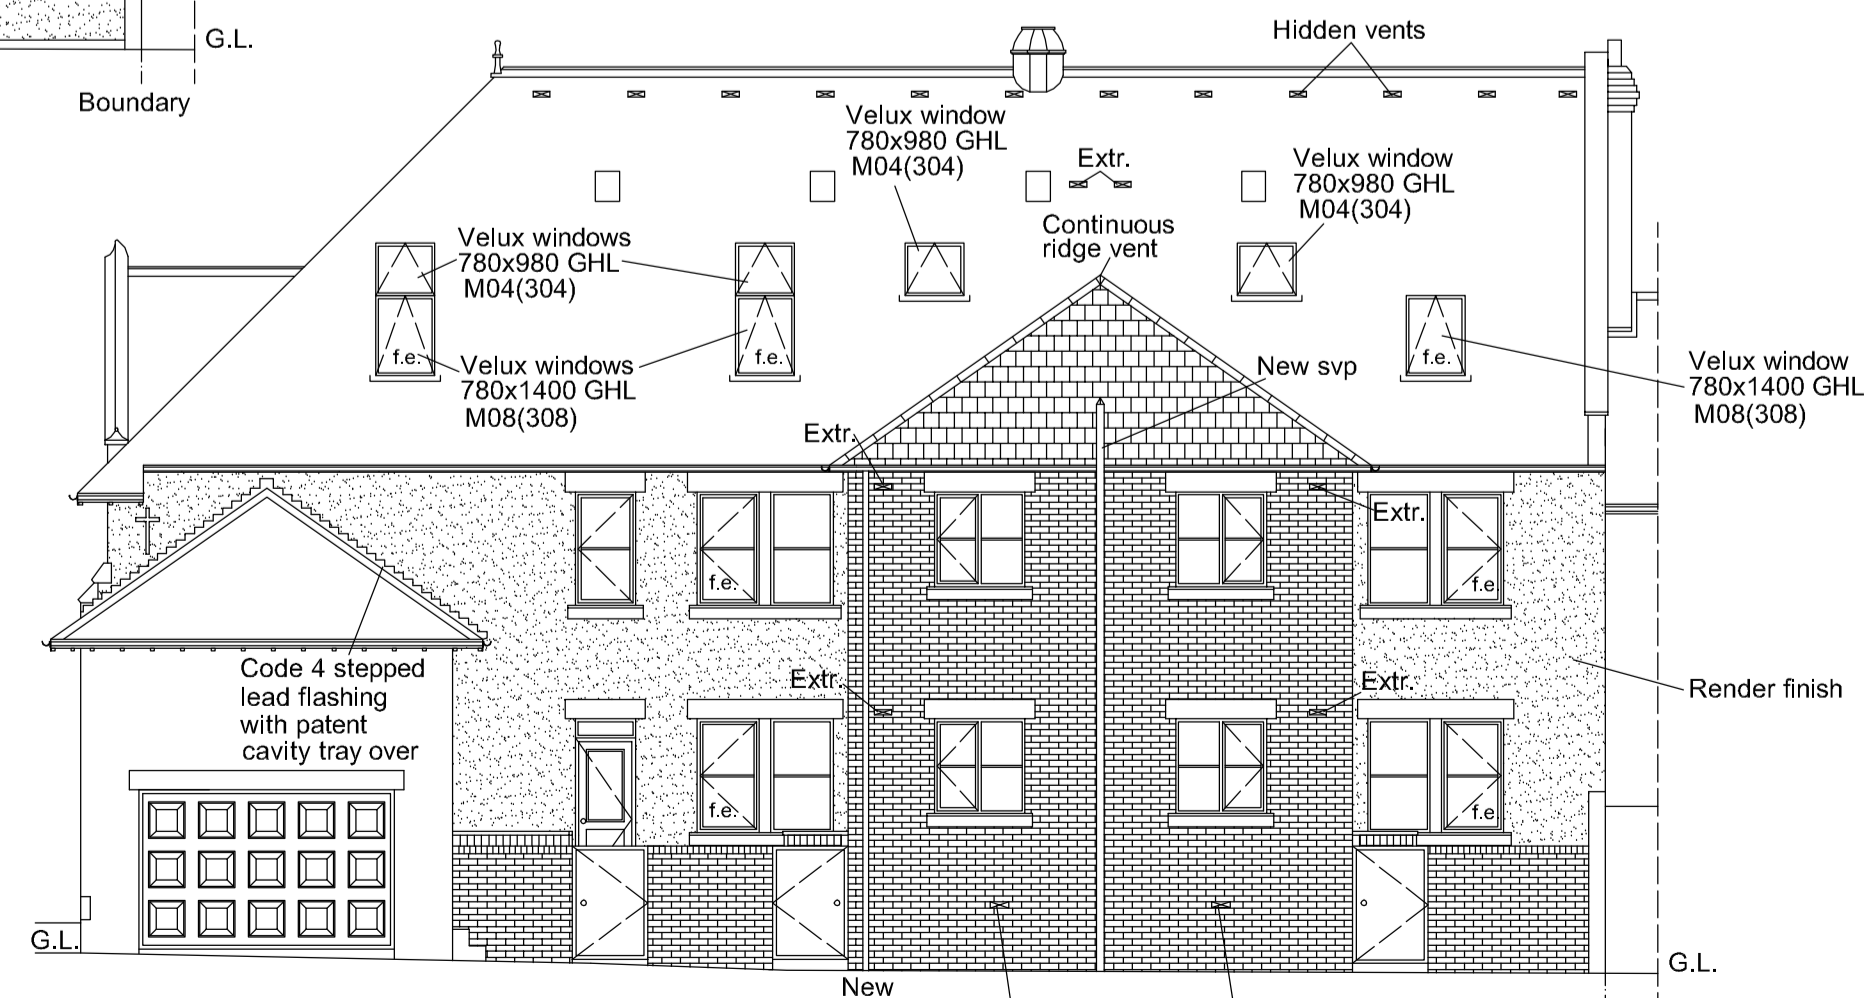

PROPOSED REAR ELEVATION

NOTE:
f.e. - Fire escape window
All fire escape windows (excluding veluxes) to have min. 850mm height x 550mm width opening position fully. Bottom of window to be at min. 800mm and max. 1100mm from floor level.
Velux fire escape window 780x1400 GH L M08 (308) set max. 1700mm from eaves. Bottom of window to be at min. 600mm and max. 1100mm from floor level.

Project: Conversion of Church Hall to Form Two no. Houses and Retail Shop A1 with Flat over.

Scale: 1:100
Dwg. no: Sheet 1 of 7
Ref. no: A00
Date Drawn: June-2006