



EXISTING GROUND FLOOR PLAN

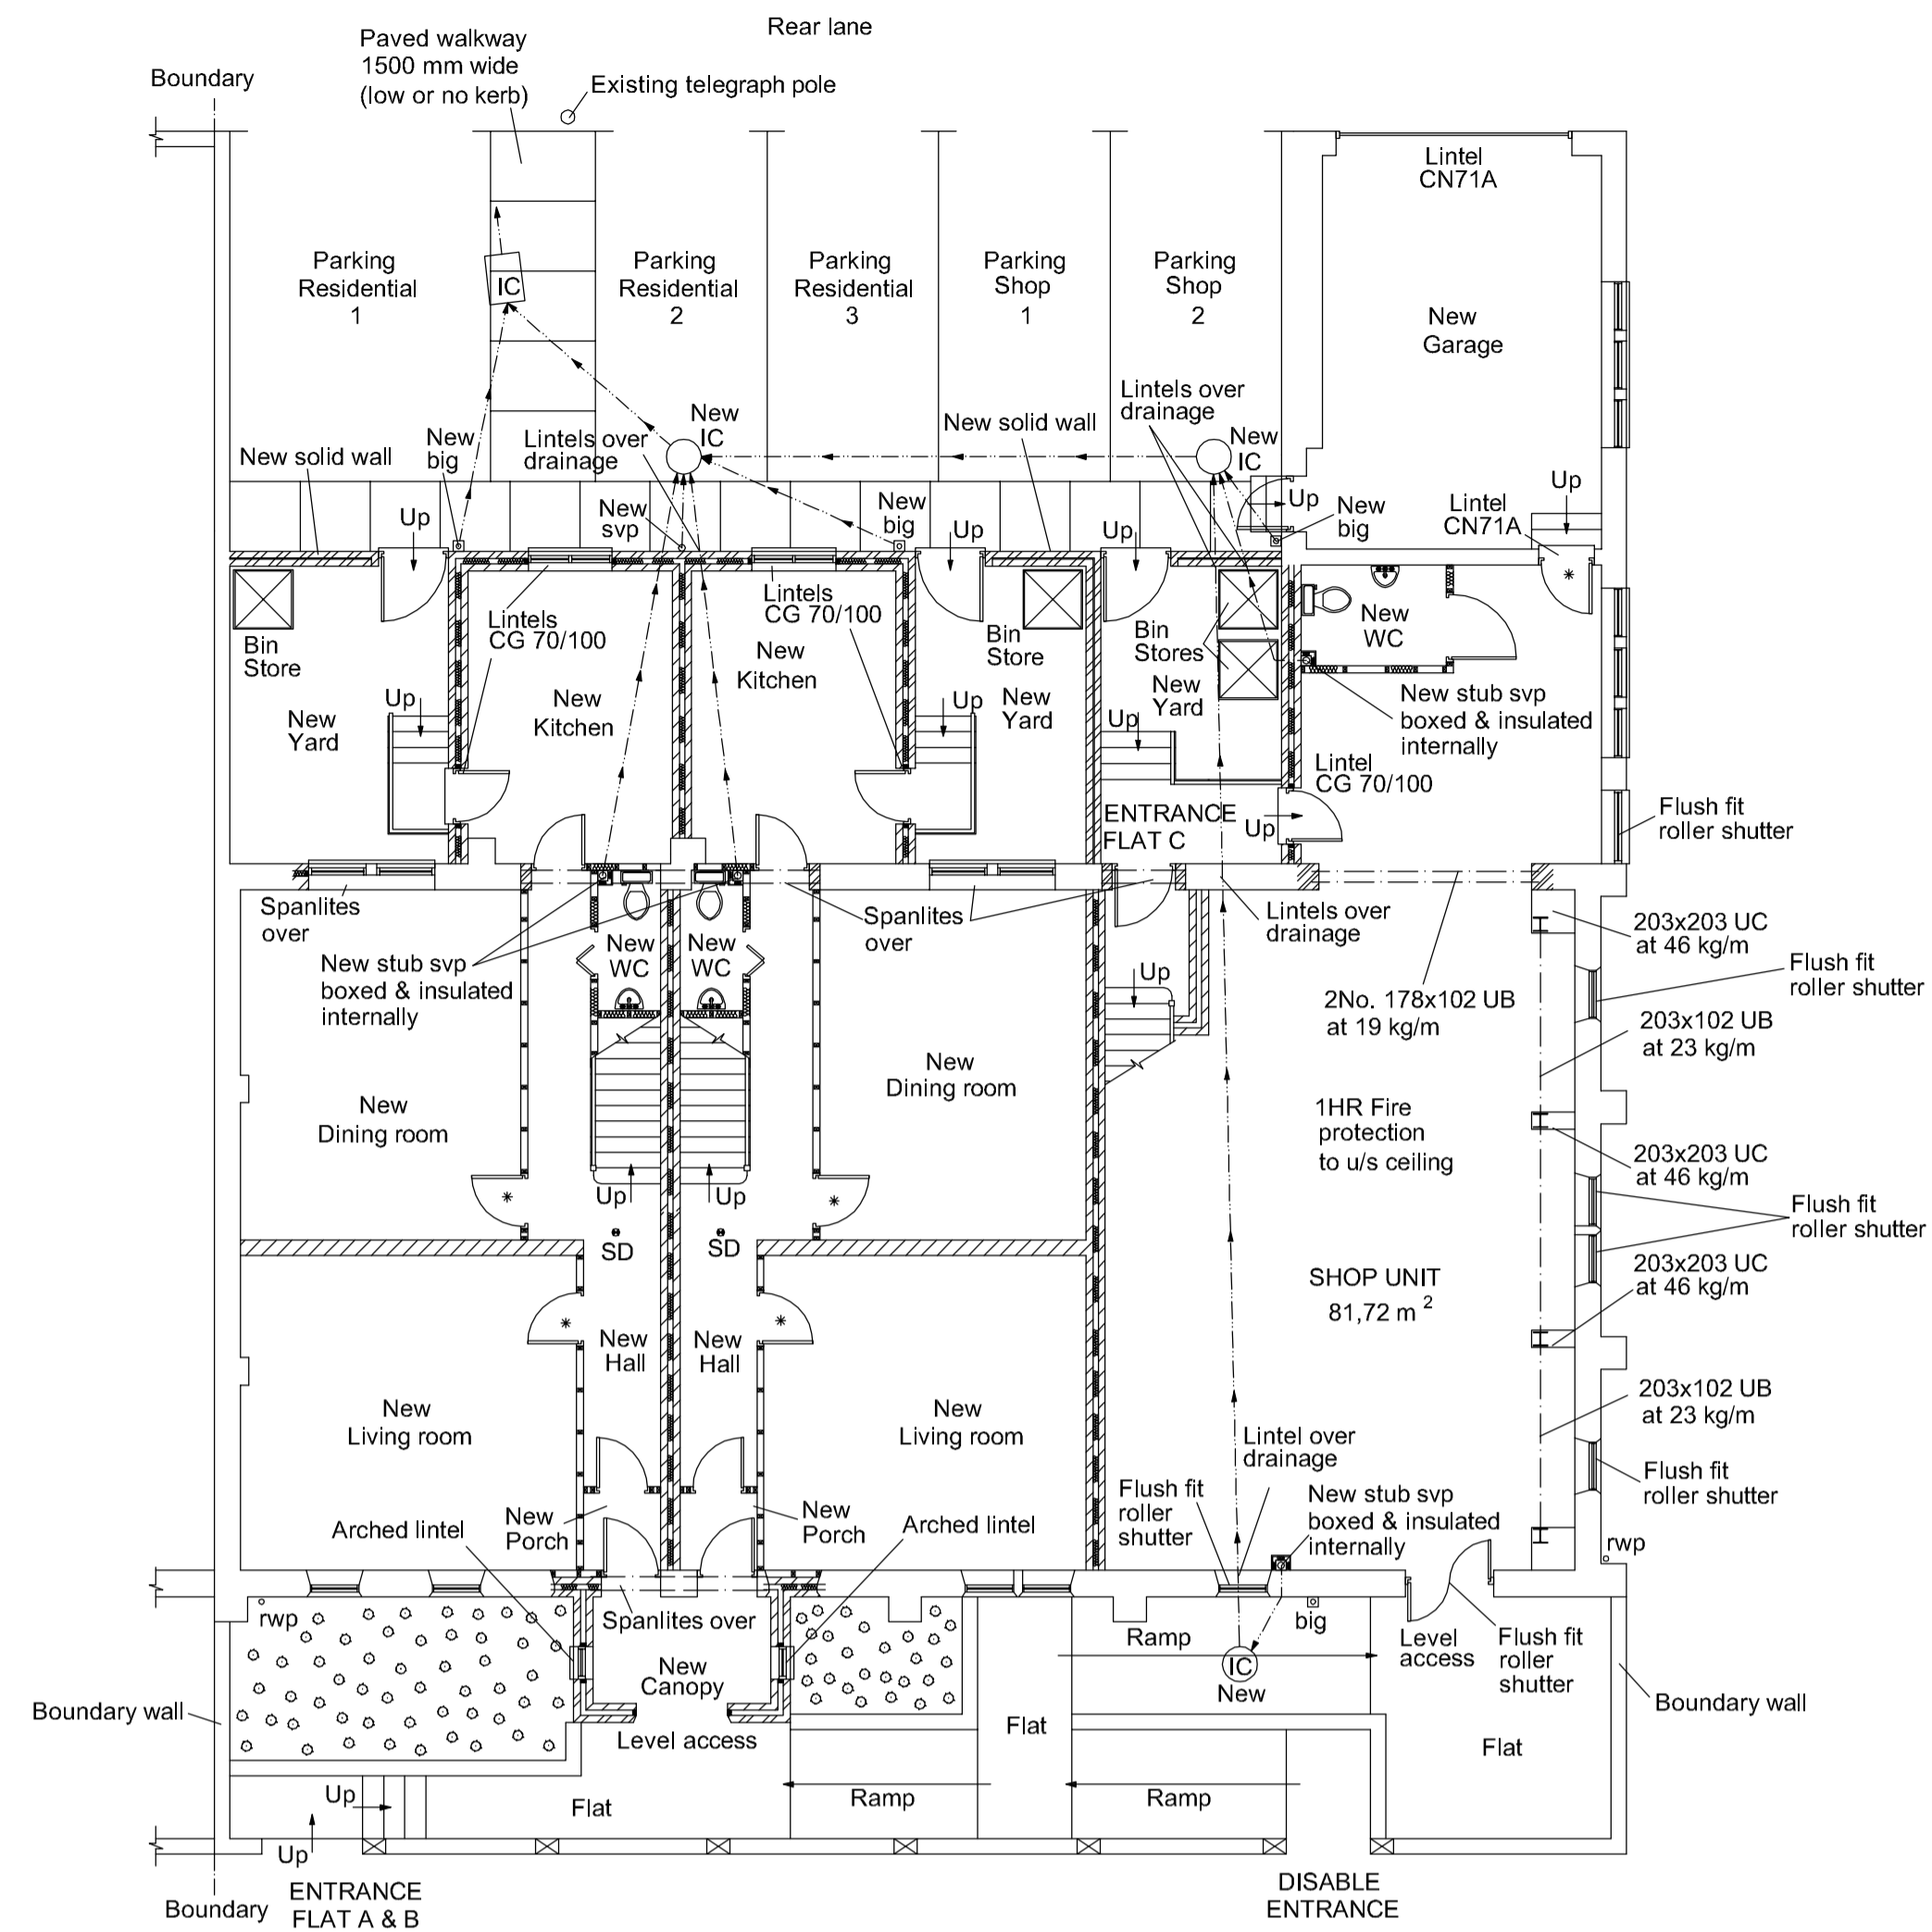


PROPOSED GROUND FLOOR PLAN

NOTE: * - 1/2 HR SCFD

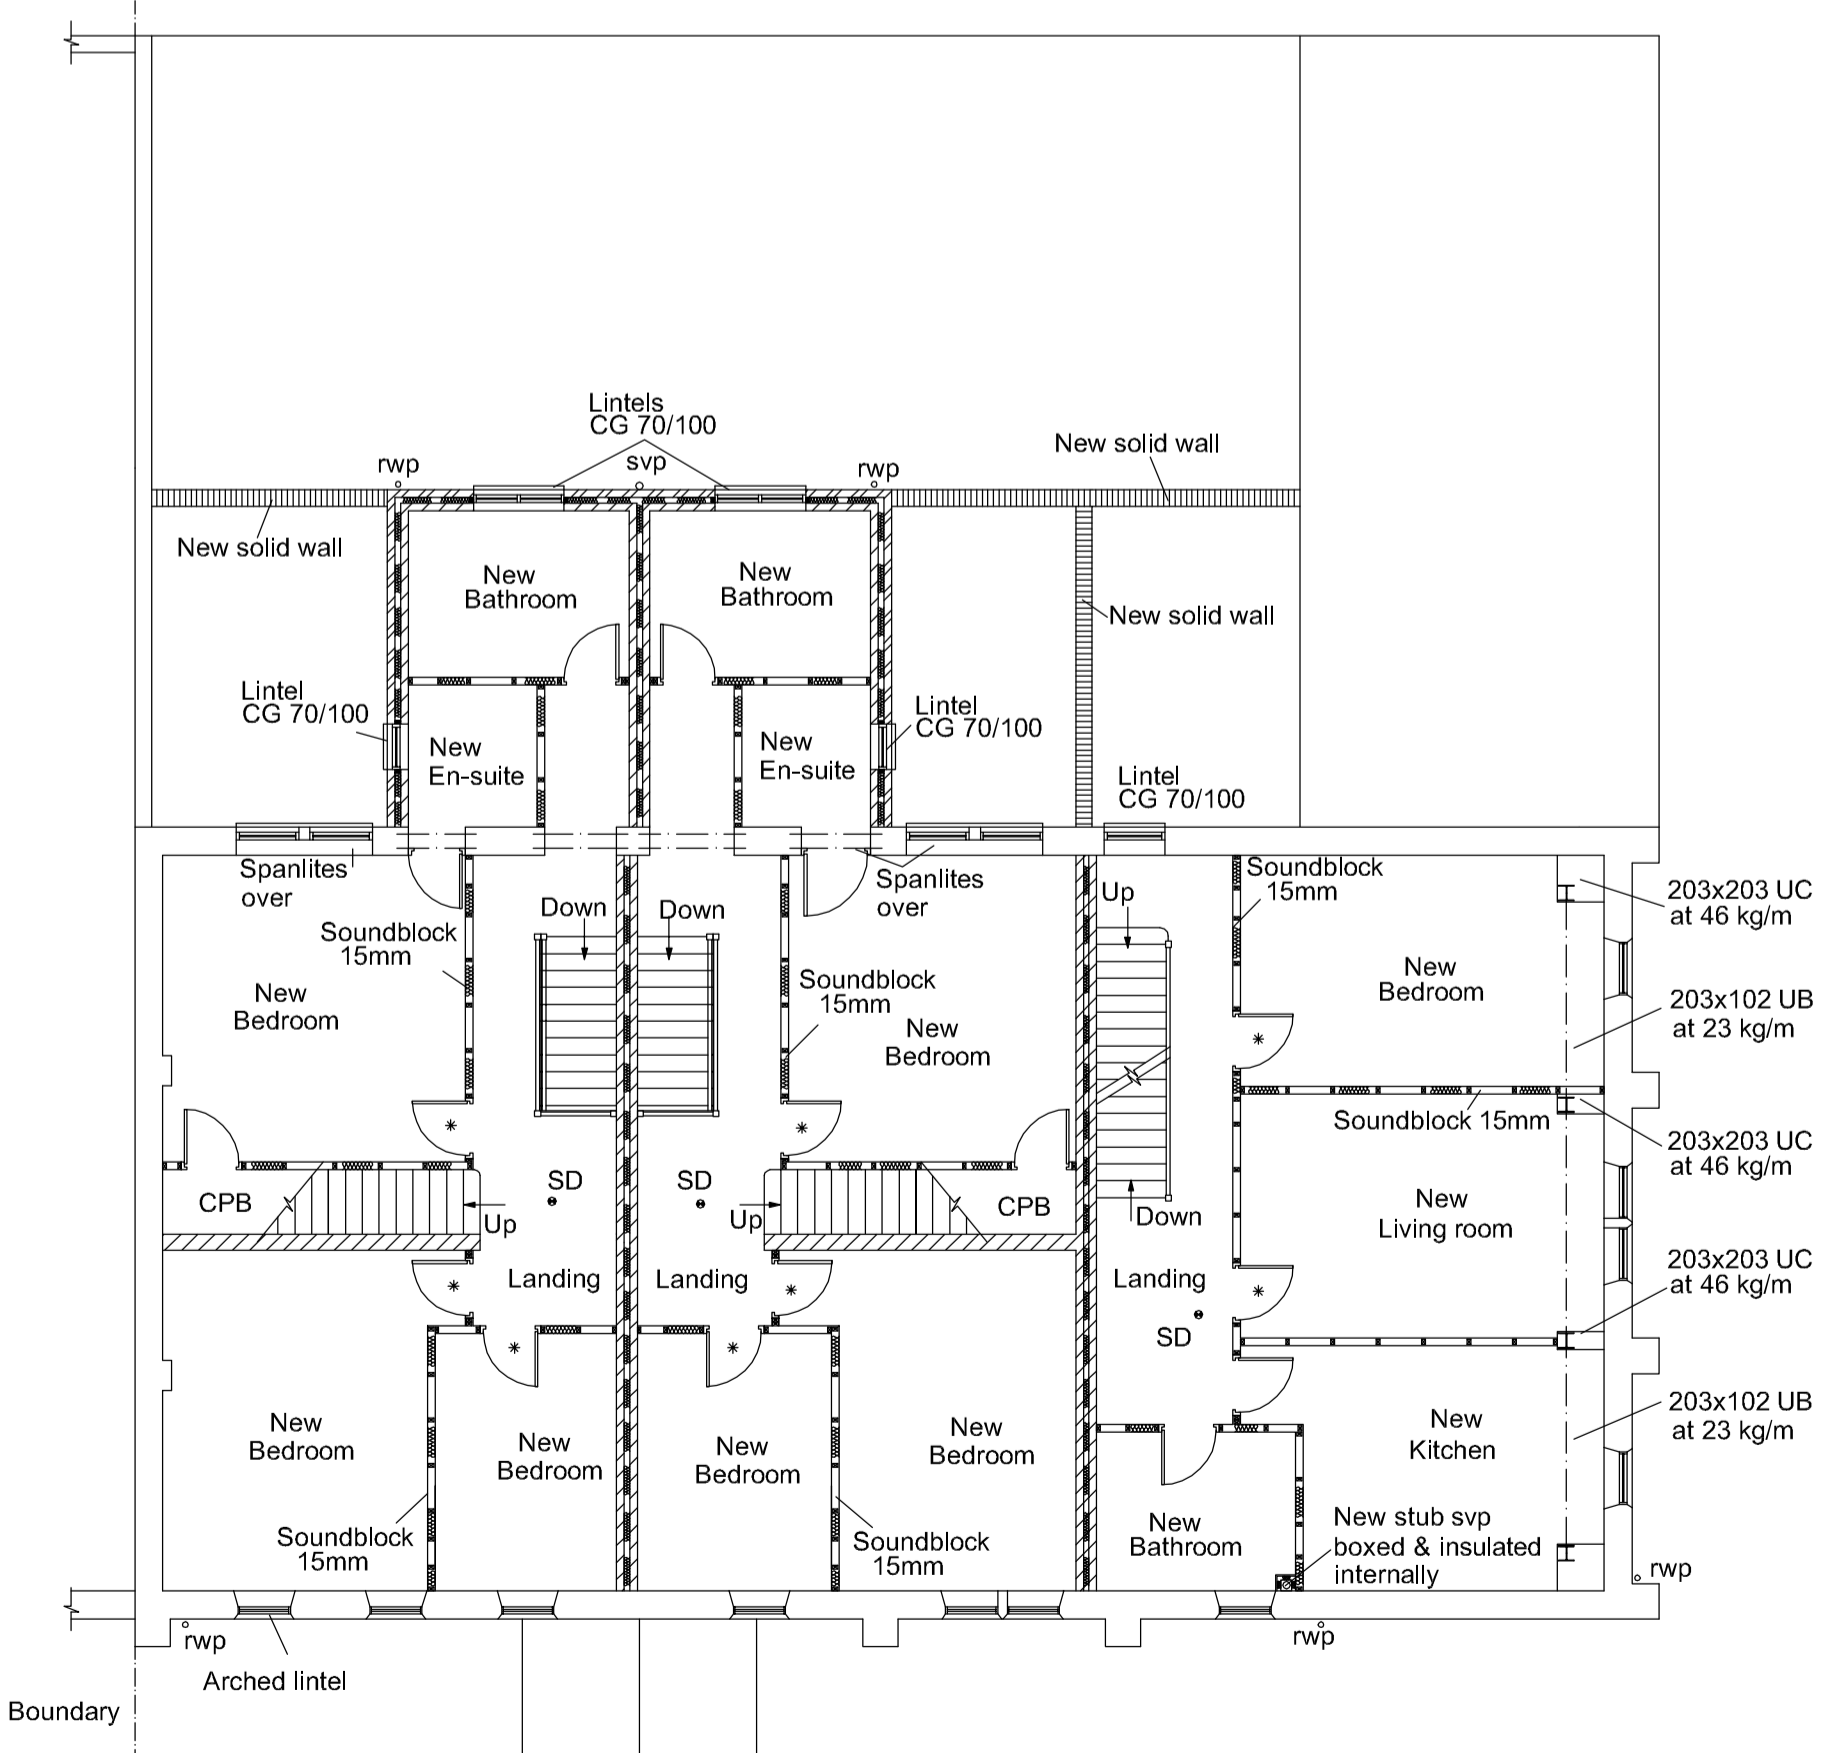

PROPOSED FIRST FLOOR PLAN

NOTE: * - 1/2 HR SCFD

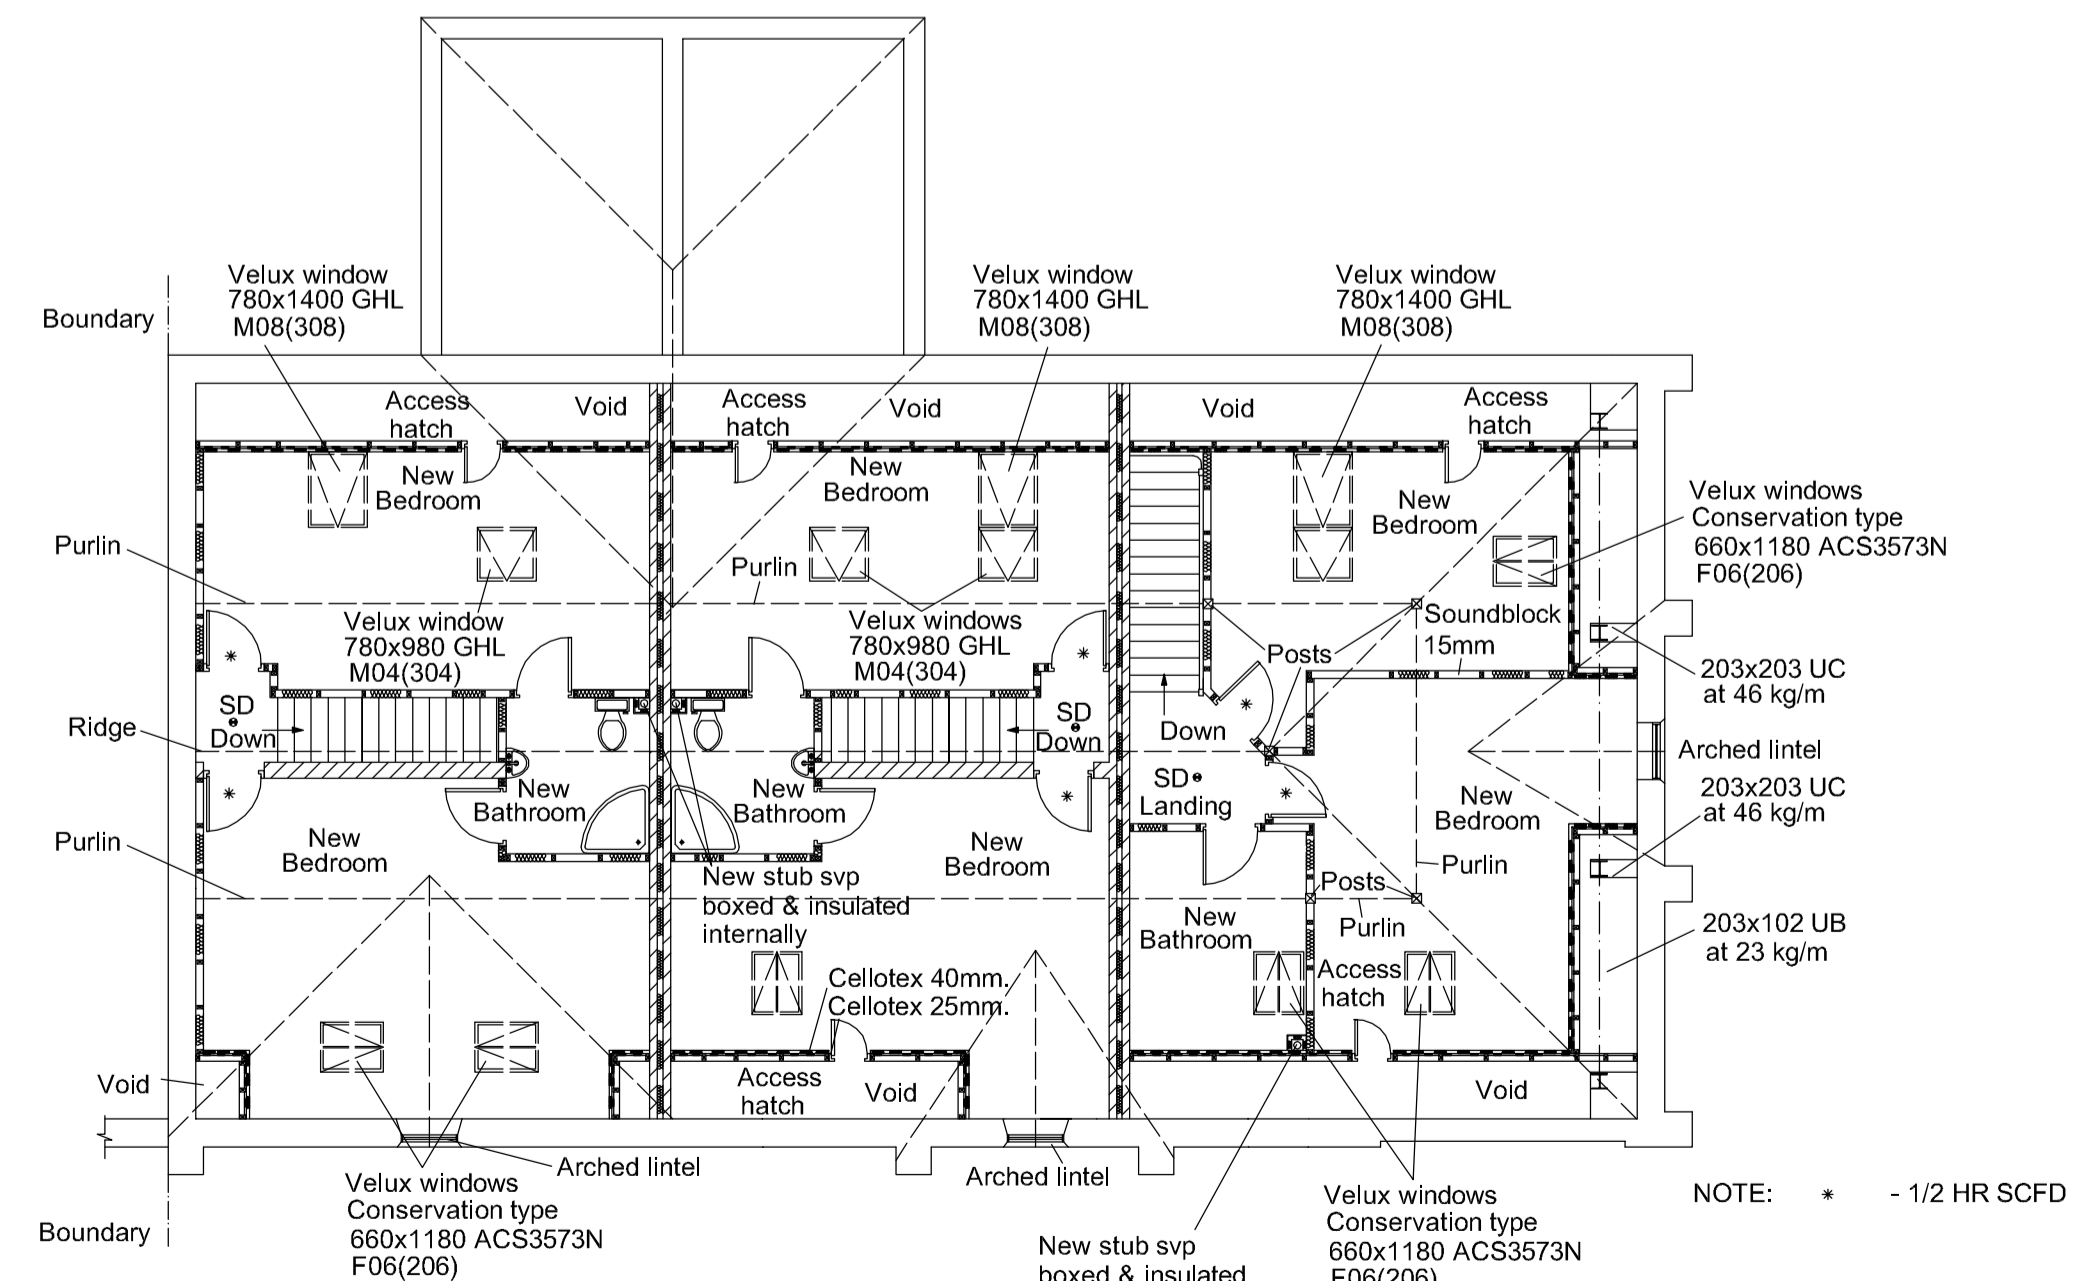

PROPOSED ATTIC FLOOR PLAN

NOTE: * - 1/2 HR SCFD

Project: Conversion of Church Hall to Form Two no. Houses and Retail Shop A1 with Flat over.

Scale:	1:100	Dwg. no:	Sheet 3 of 7	Ref. no:	A00
Drawn by:	P.K.	Date Drawn:	June-2006		