


PROPOSED FIRST FLOOR PLAN

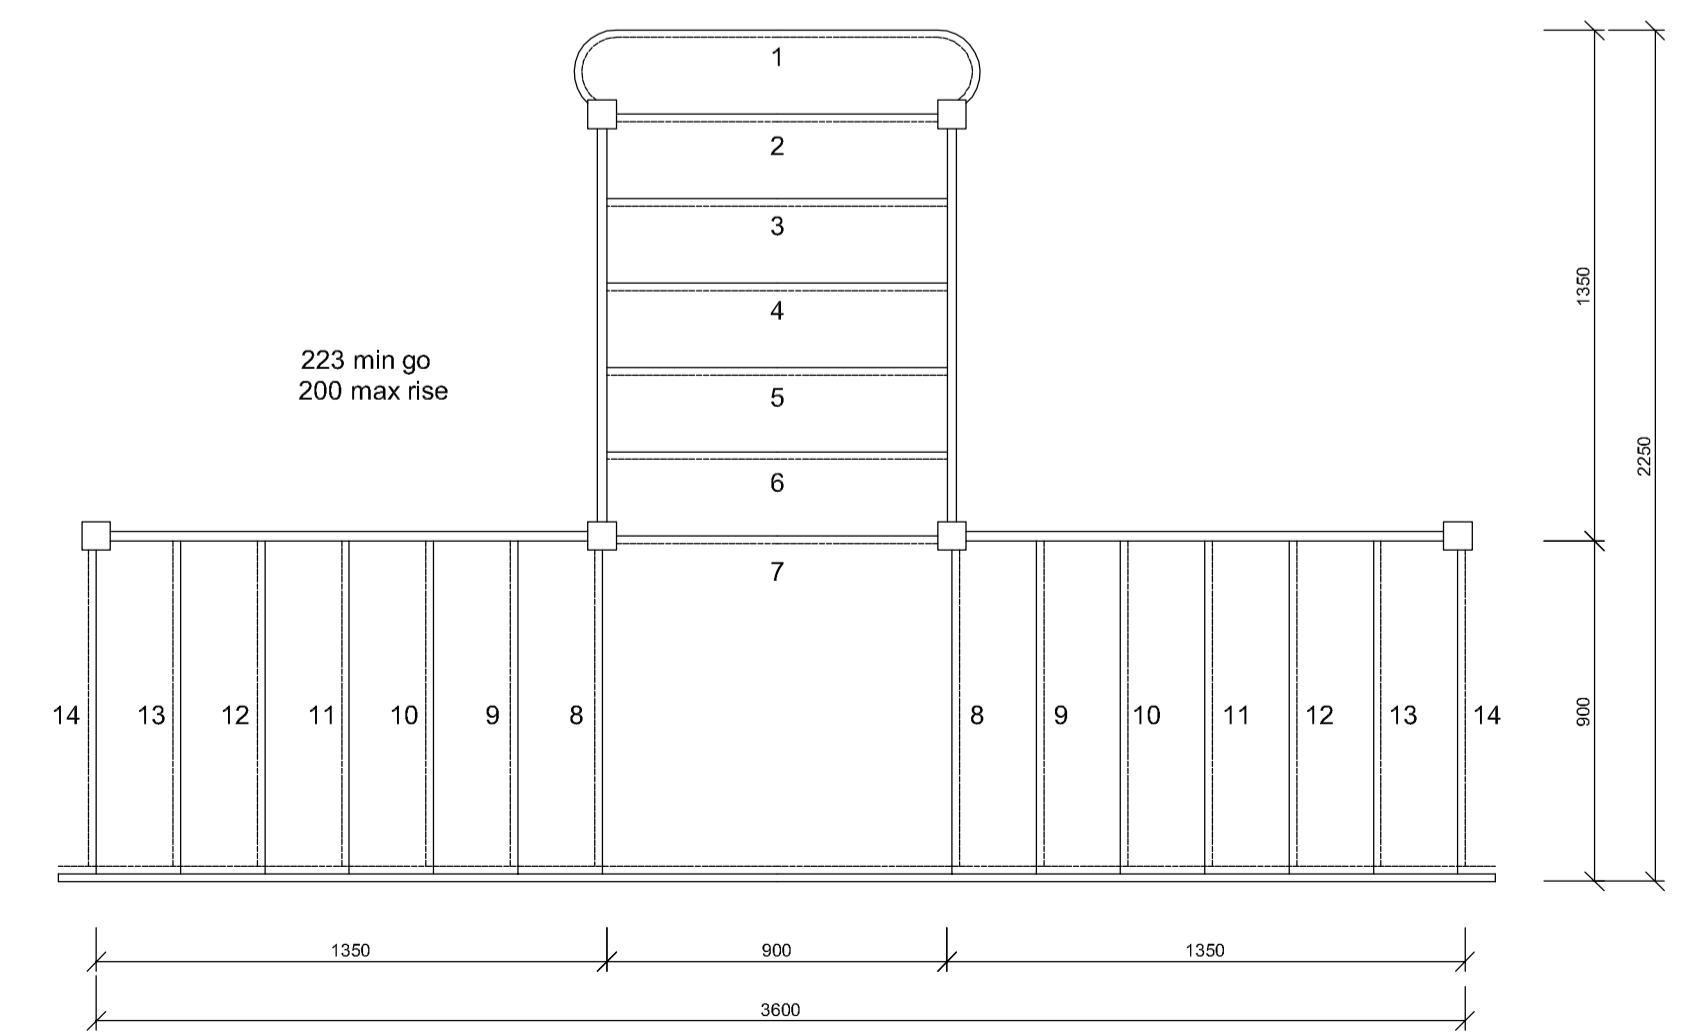

STAIR DETAIL

Client.	
Project.	
Drawing Title.	Proposed First Floor Plan, Site Layout and Stair Details For Construction
Scale	1:50 or 1:250 or 1:20 @ A1
Date	Dec '07
Drawn By	MJT
Revision	A
Drwg No.	70023-12