



PROPOSED FRONT ELEVATION

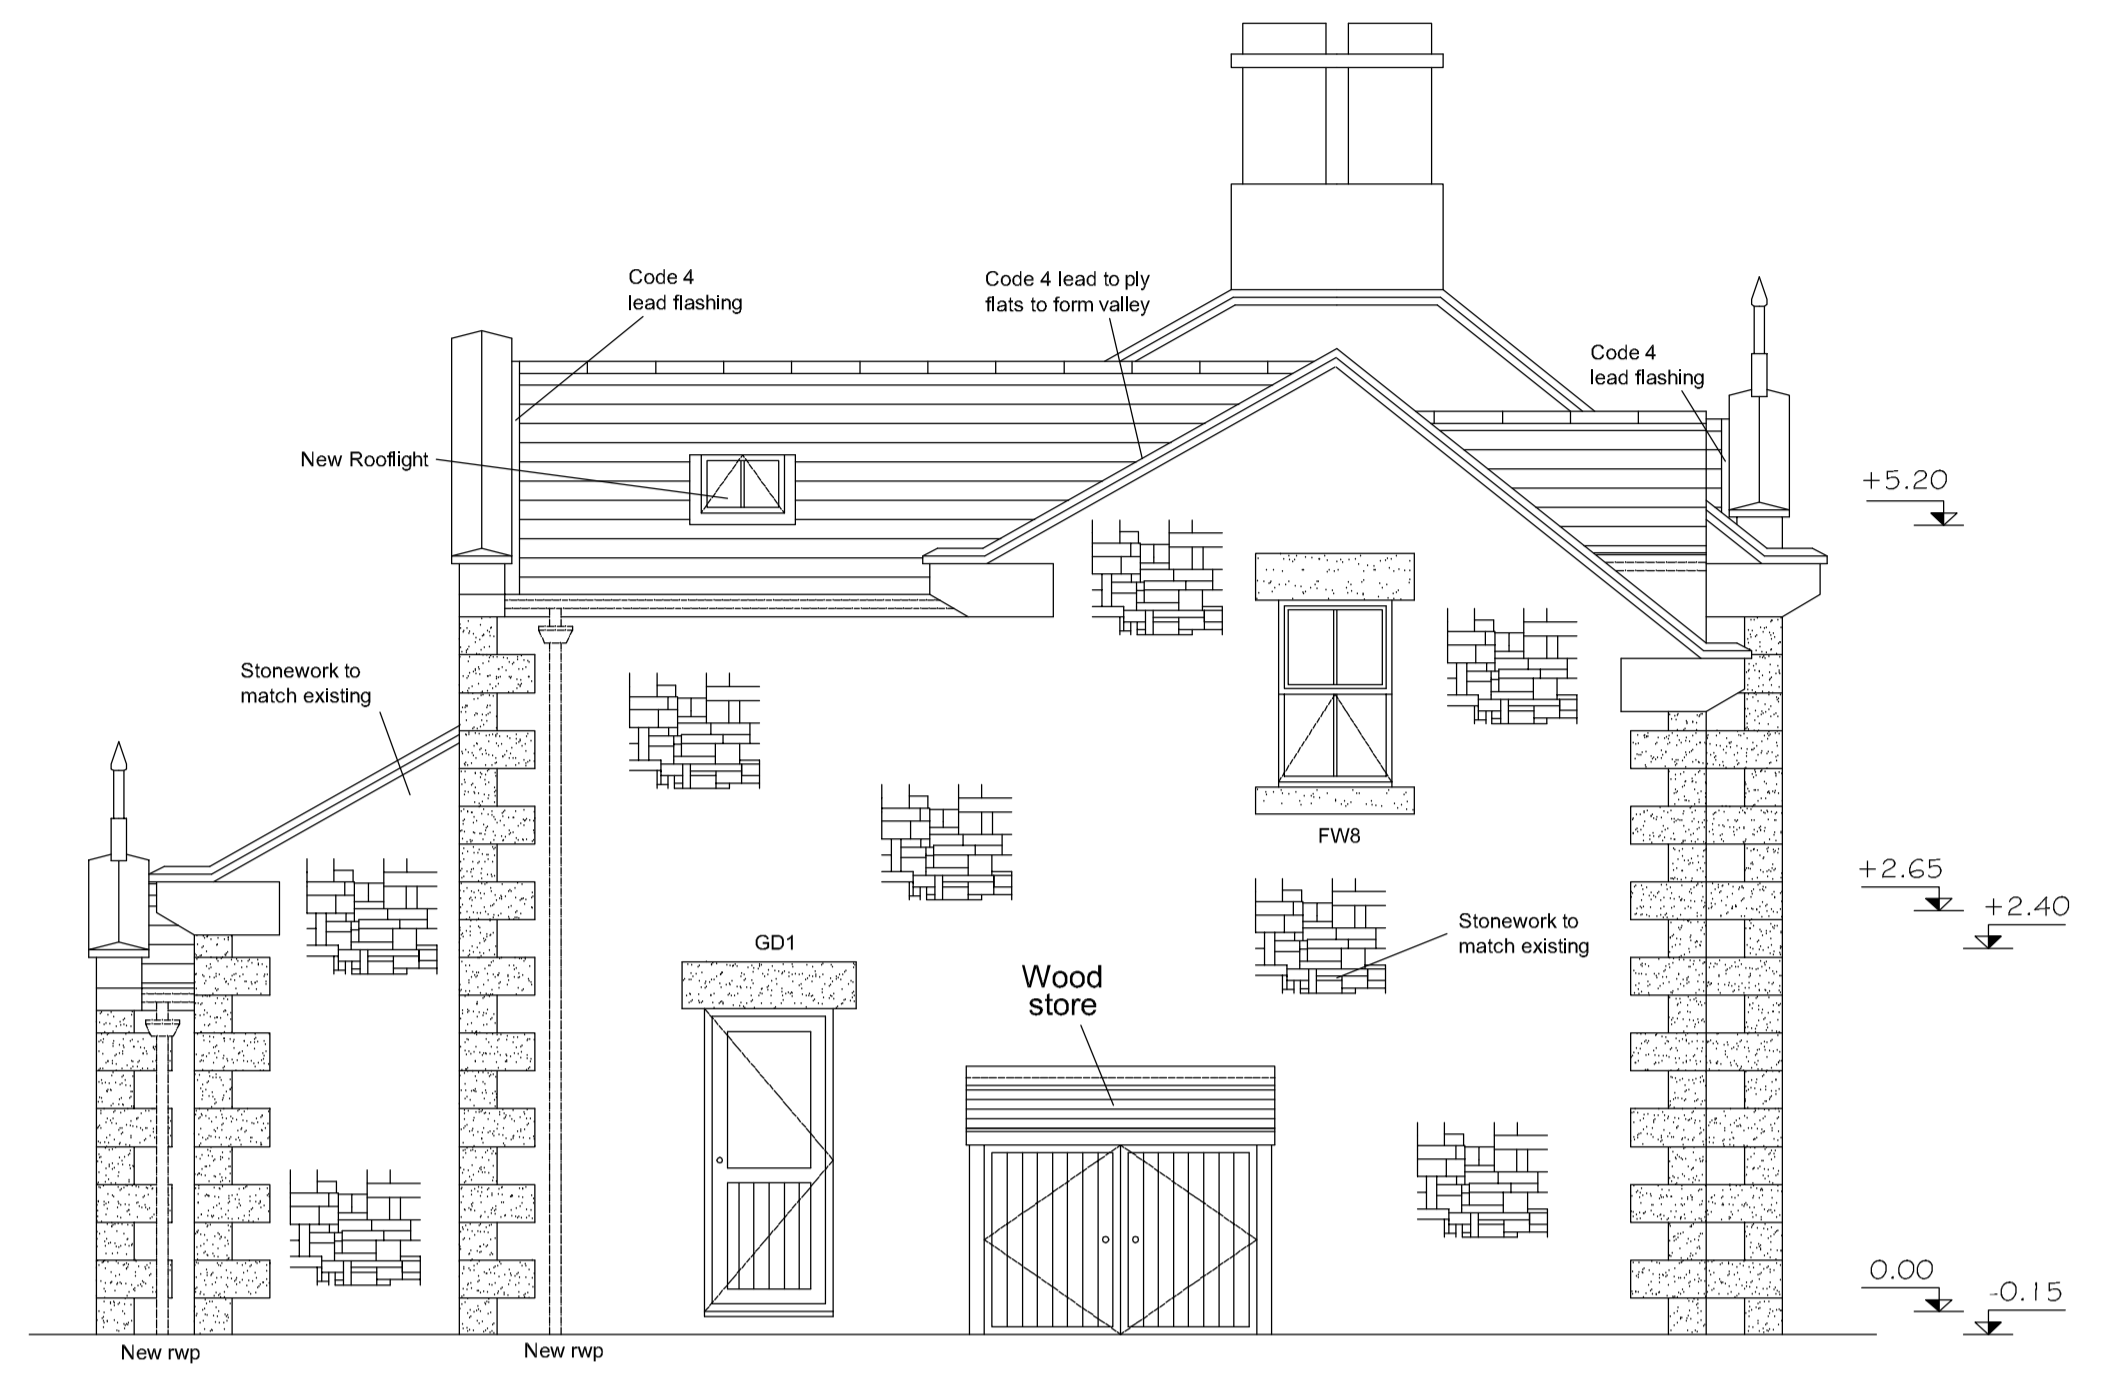


PROPOSED SIDE ELEVATION

N	Size ,mm	N	Size ,mm	N	Size ,mm	N	Size ,mm
GD1	850/2000	GW1	850/1200	FD1	750/2000	FW1	500/800
GD2	1550/2000	GW2	850/1200	FD2	850/2000	FW2	500/800
GD3	1700/2000	GW3	850/1500	FD3	850/2000	FW3	750/1200
GD4	700/2000	GW4	850/1500	FD4	750/2000	FW4	750/1200
GD5	700/2000	GW5	850/1500	FD5	850/2000	FW5	850/1500
GD6	850/2000	GW6	850/1500	FD6	850/2000	FW6	850/1500
GD7	700/2000	GW7	1000/1500	FD7	750/2000	FW7	750/1200
GD8	800/2000	GW8	1000/1500	FD8	750/2000	FW8	750/1200
GD9	1400/2000			FD9	750/2000		
GD10	1400/2000			FD10	750/2000		
GD11	850/2000						
GD12	1700/2000						
GD13	1000/2000						
GD14	1700/2000						

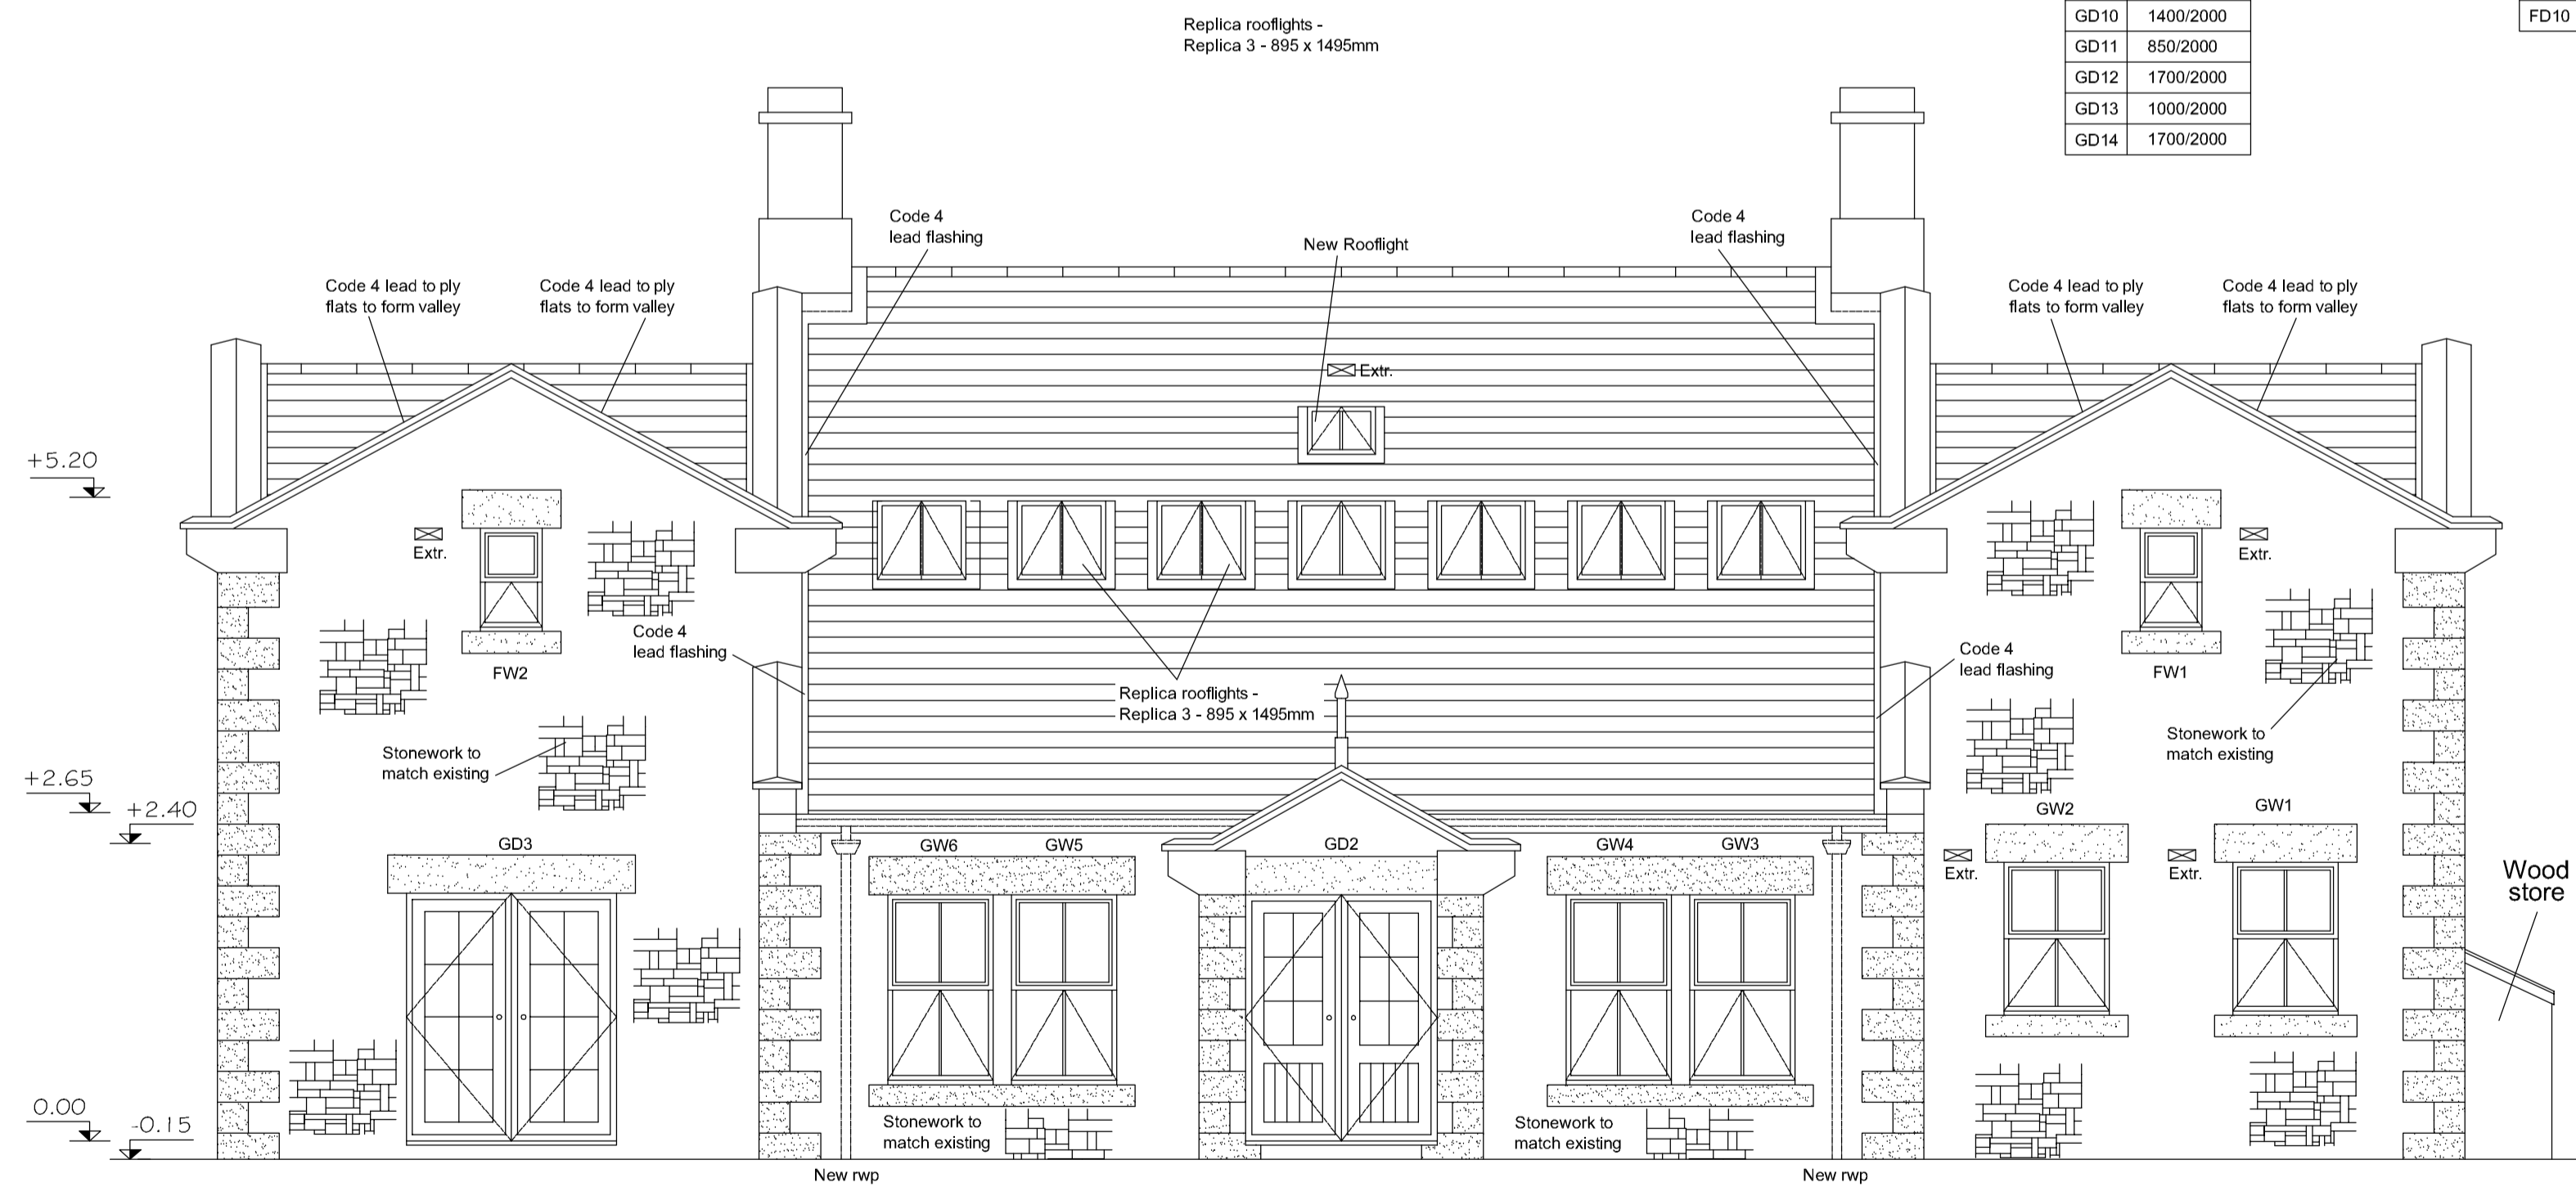

PROPOSED REAR ELEVATION

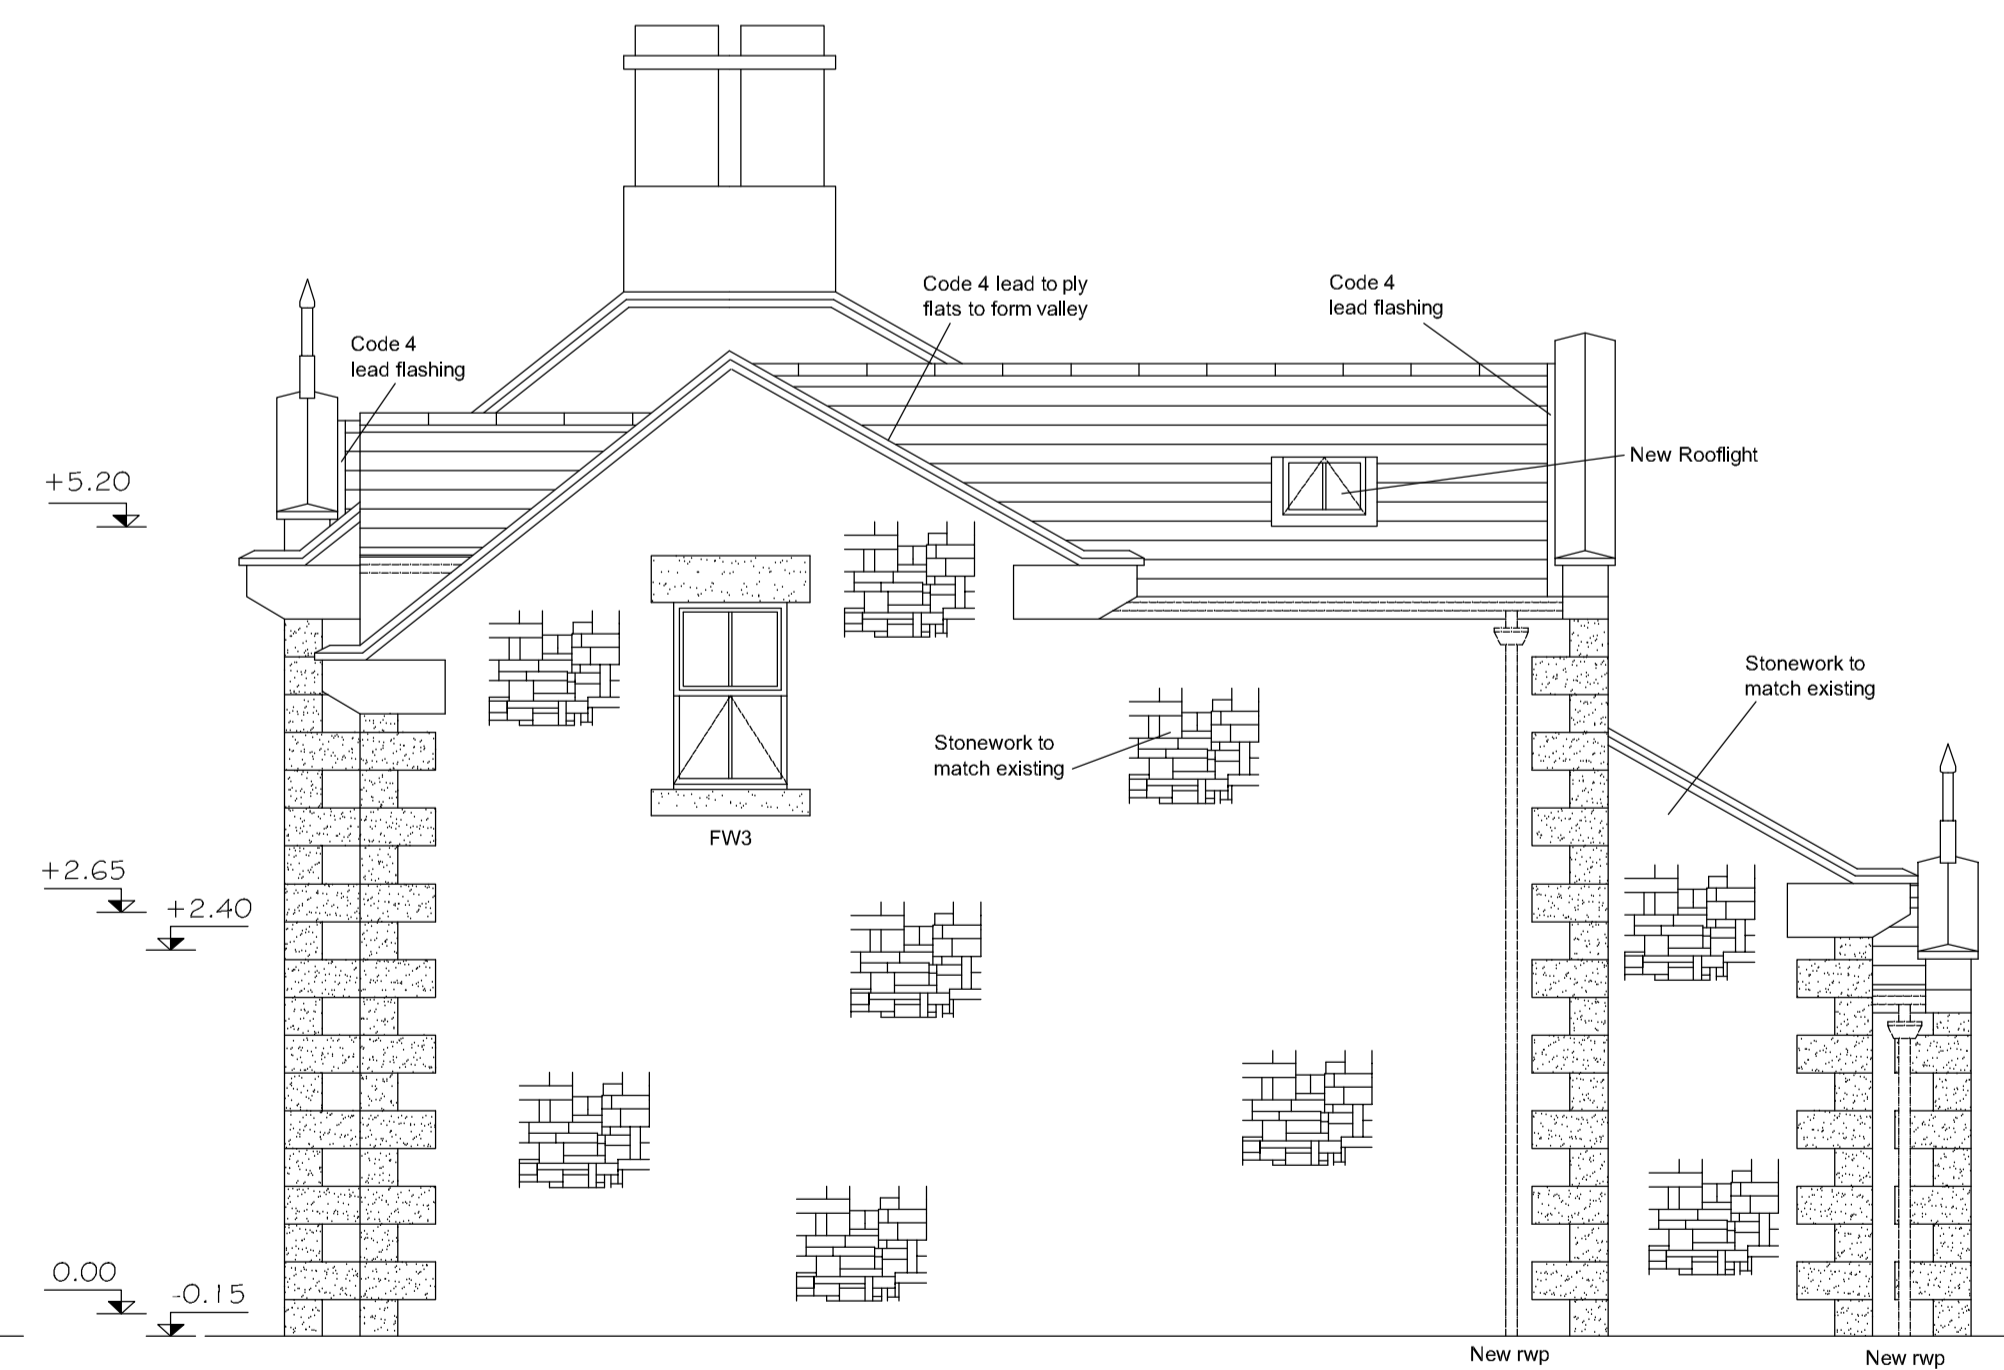

PROPOSED Adj. SIDE ELEVATION

Client.		
Project.		
Drawing Title.	Proposed Elevations For Construction	
Scale	Drawn By	Drwg No.
1:50 @ A1	MJT	70023-13
Date	Revision	
Dec '07	A	