



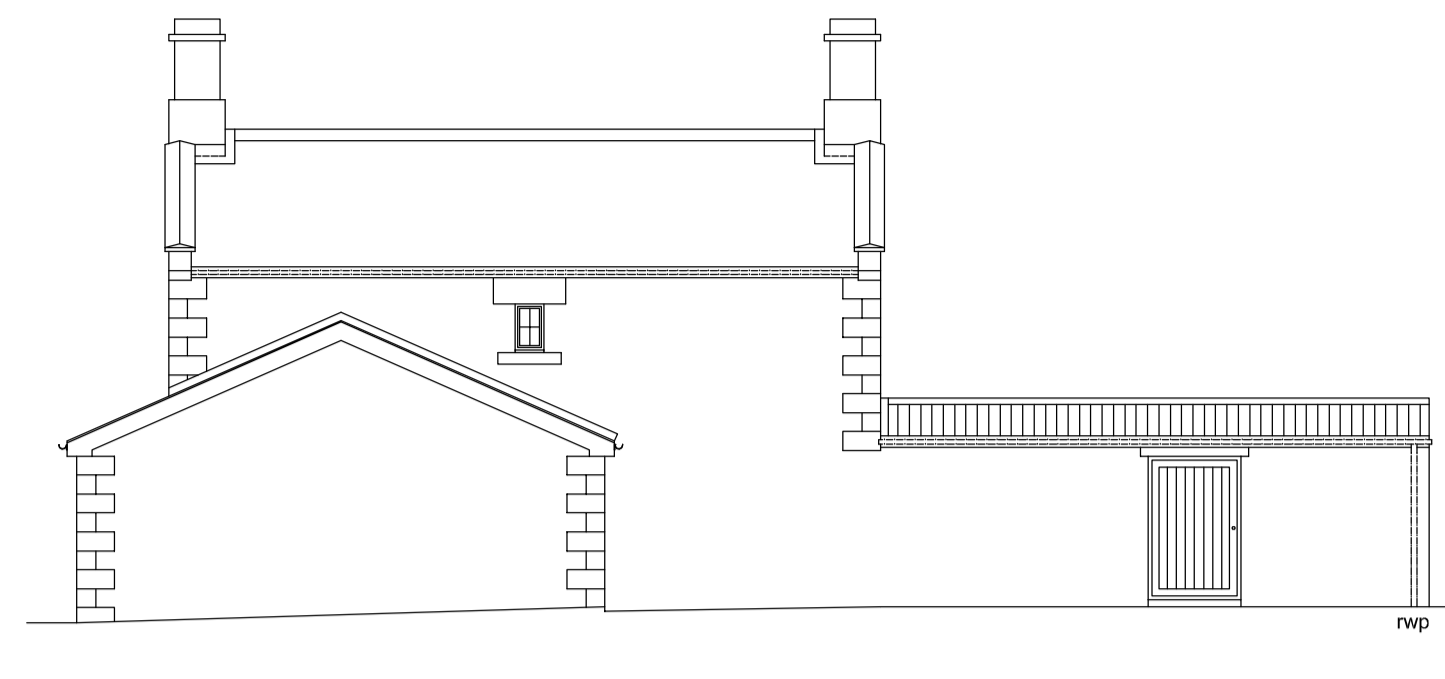

EXISTING FRONT ELEVATION




EXISTING REAR ELEVATION

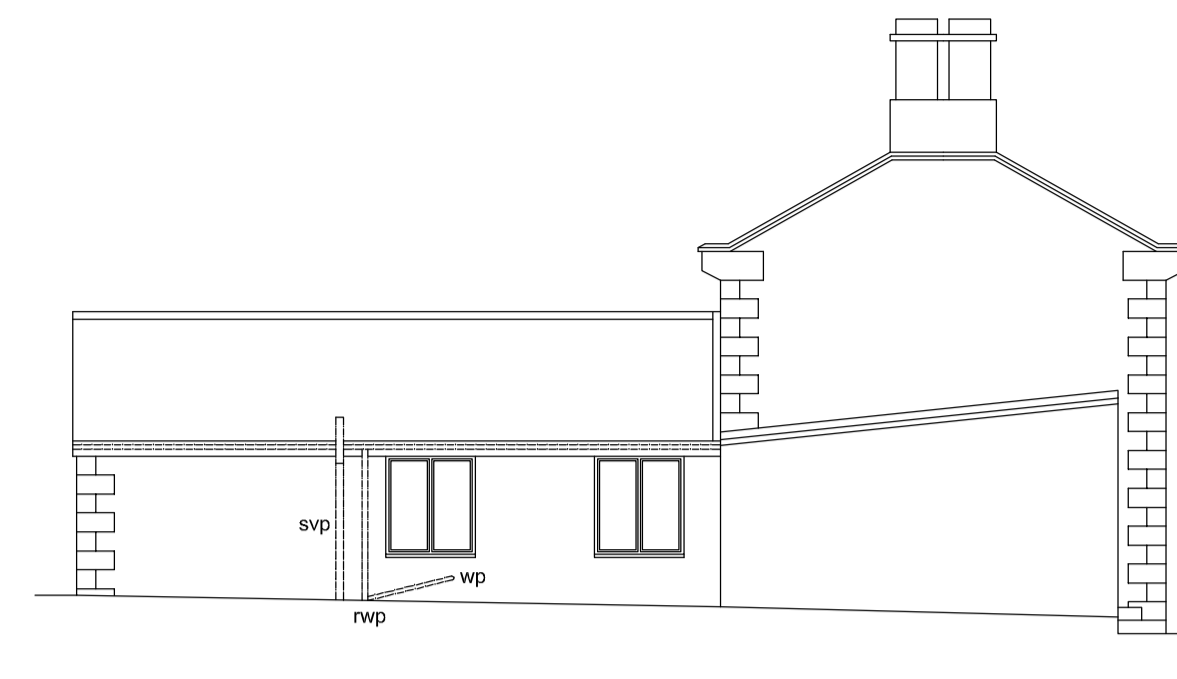


EXISTING SIDE ELEVATION




EXISTING Adj. SIDE ELEVATION

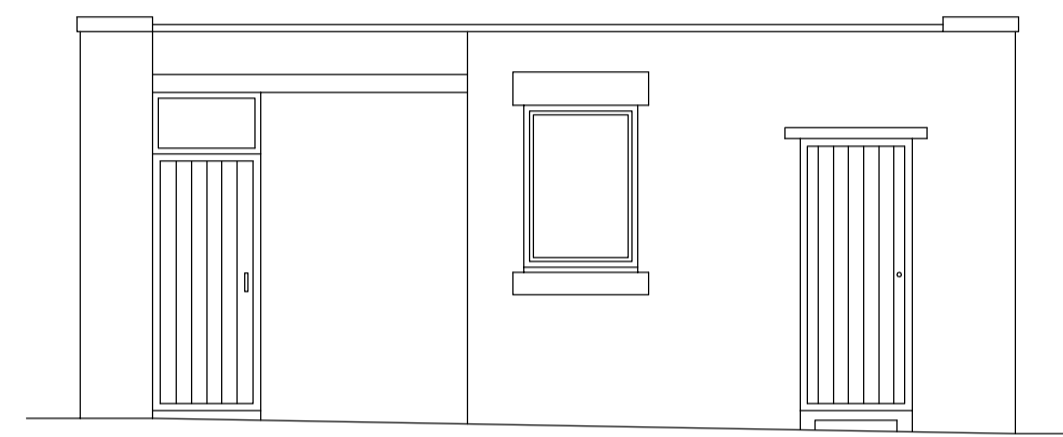


EXISTING OUTBUILDING SIDE (South) ELEVATION

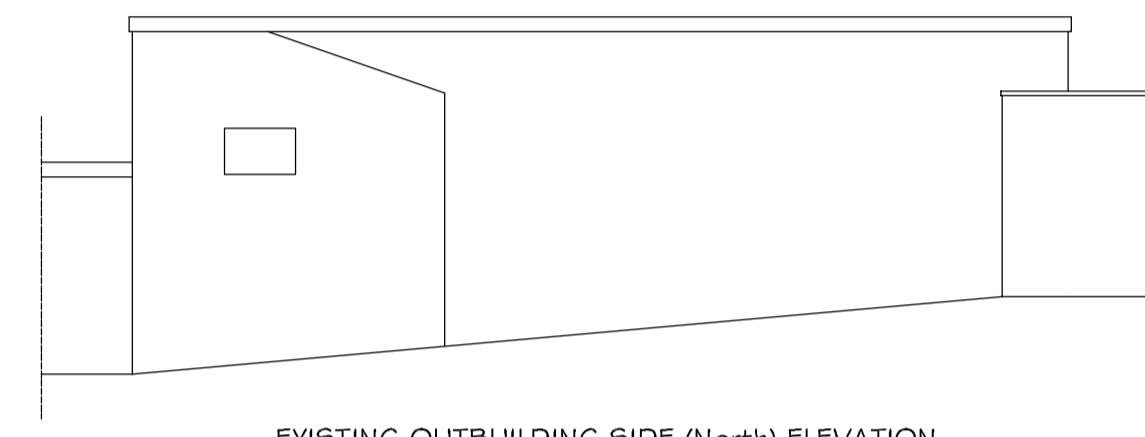


EXISTING OUTBUILDING SIDE (North) ELEVATION

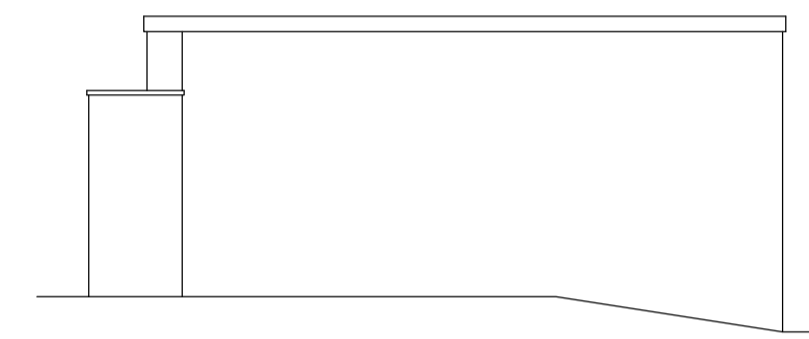


EXISTING OUTBUILDING REAR (West) ELEVATION

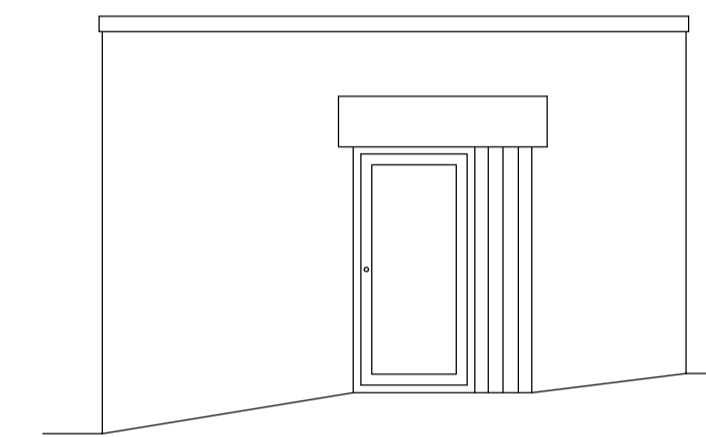


EXISTING OUTBUILDING FRONT (East) ELEVATION

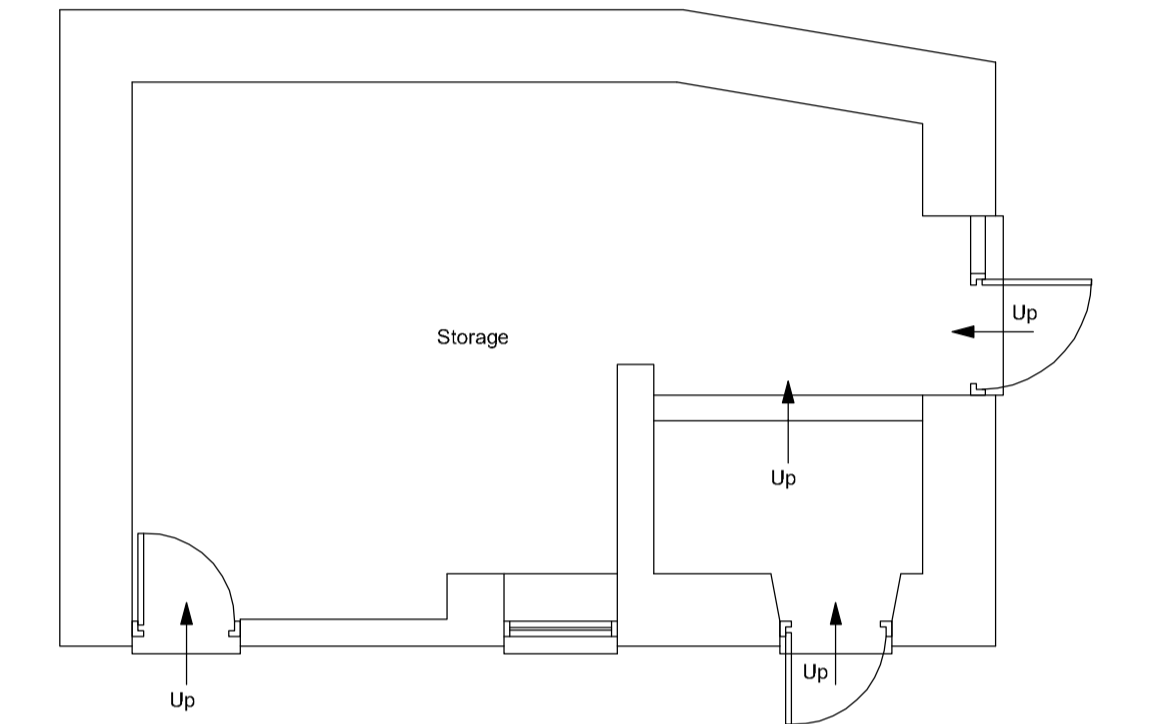

EXISTING OUTBUILDING GROUND FLOOR PLAN

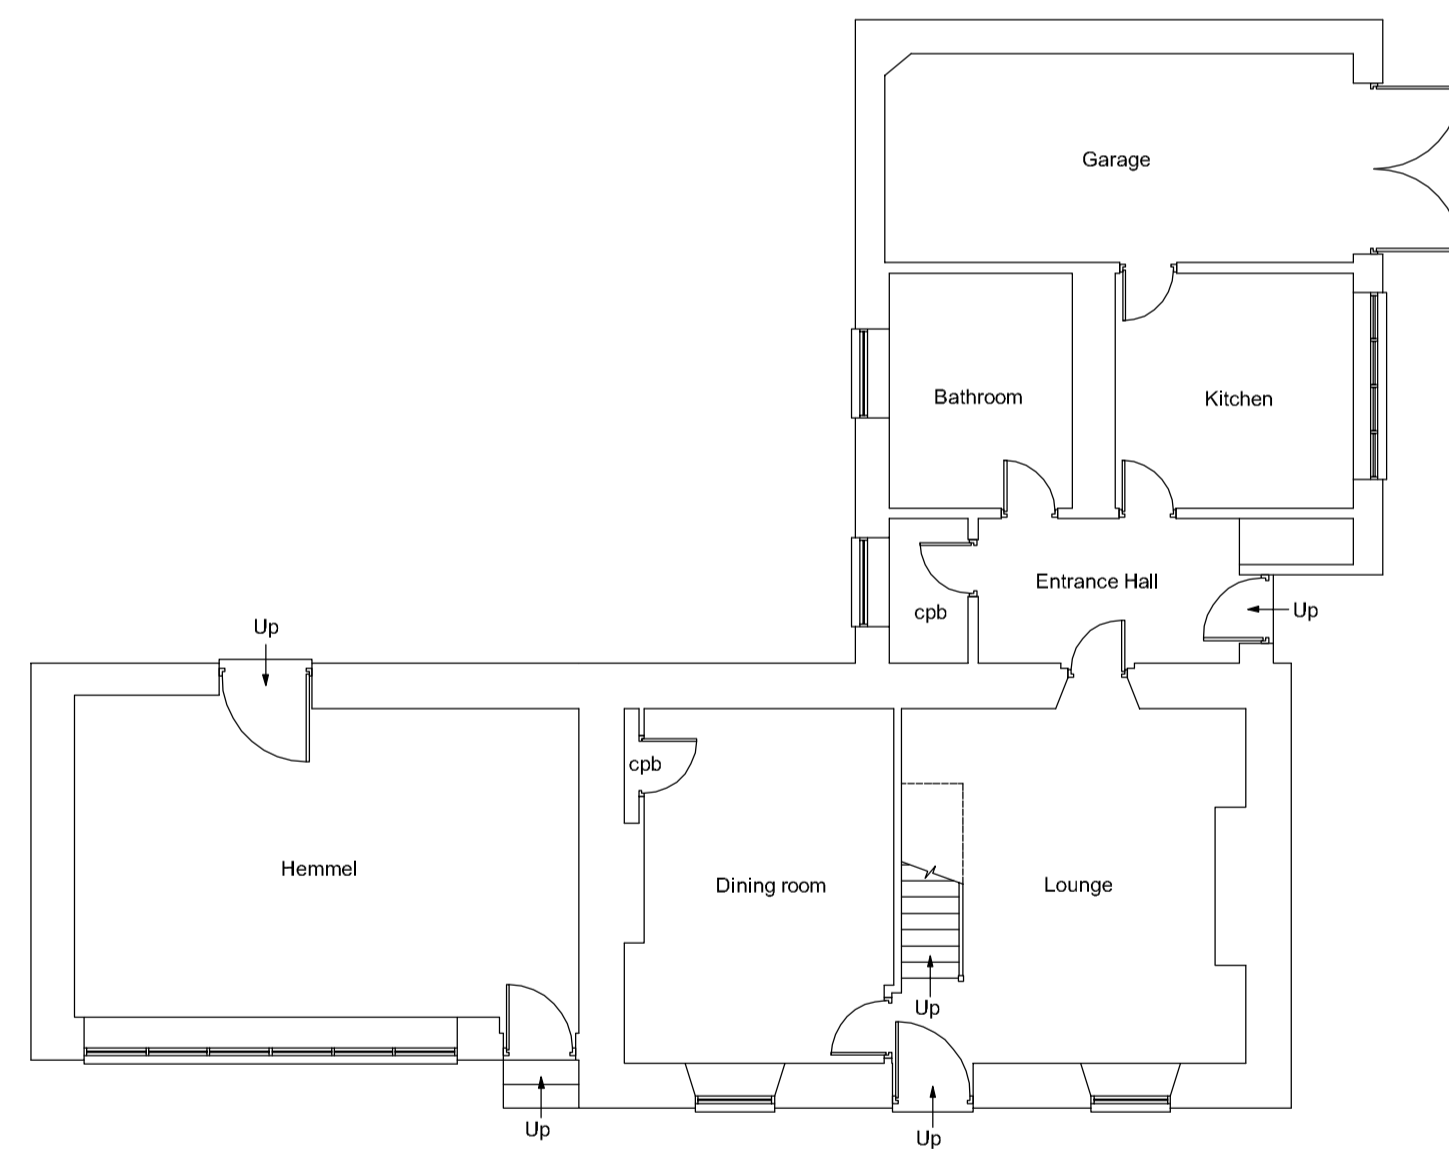

EXISTING GROUND FLOOR PLAN

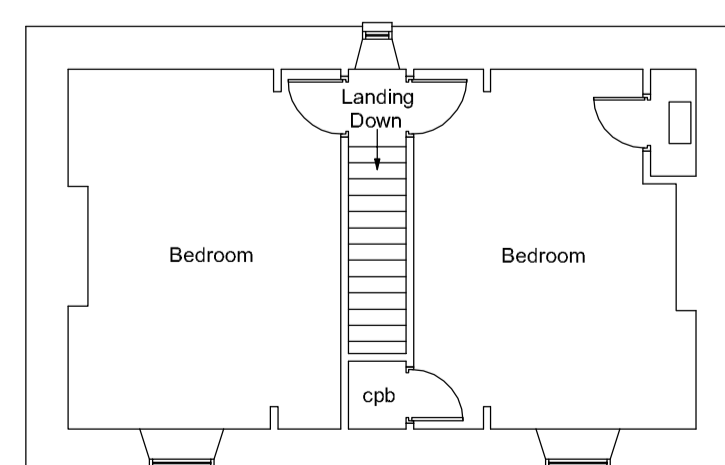

EXISTING FIRST FLOOR PLAN

Client.		
Project.		
Drawing Title. Existing Elevations, Floor Plans & Site Layout as Existing		
Scale 1:100 & 250 @A1	Drawn By MJT	Drwg No. 70023-05
Date Dec '07	Revision A	