




PROPOSED ROOF PLAN

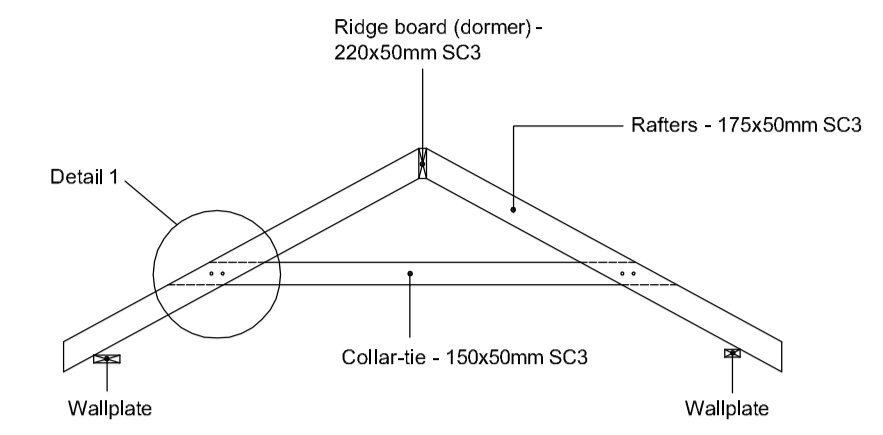


COLLAR - TIE TRUSS

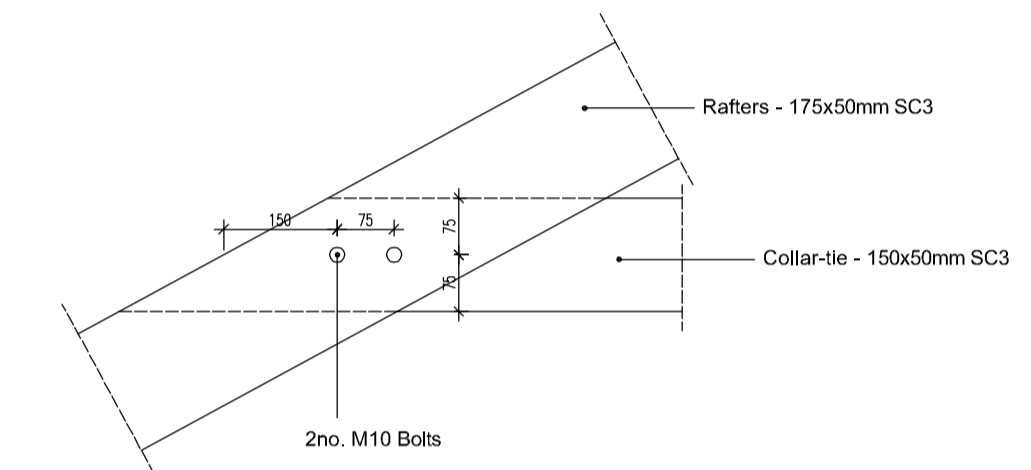

DETAIL - 1 ( scale 1:10 )

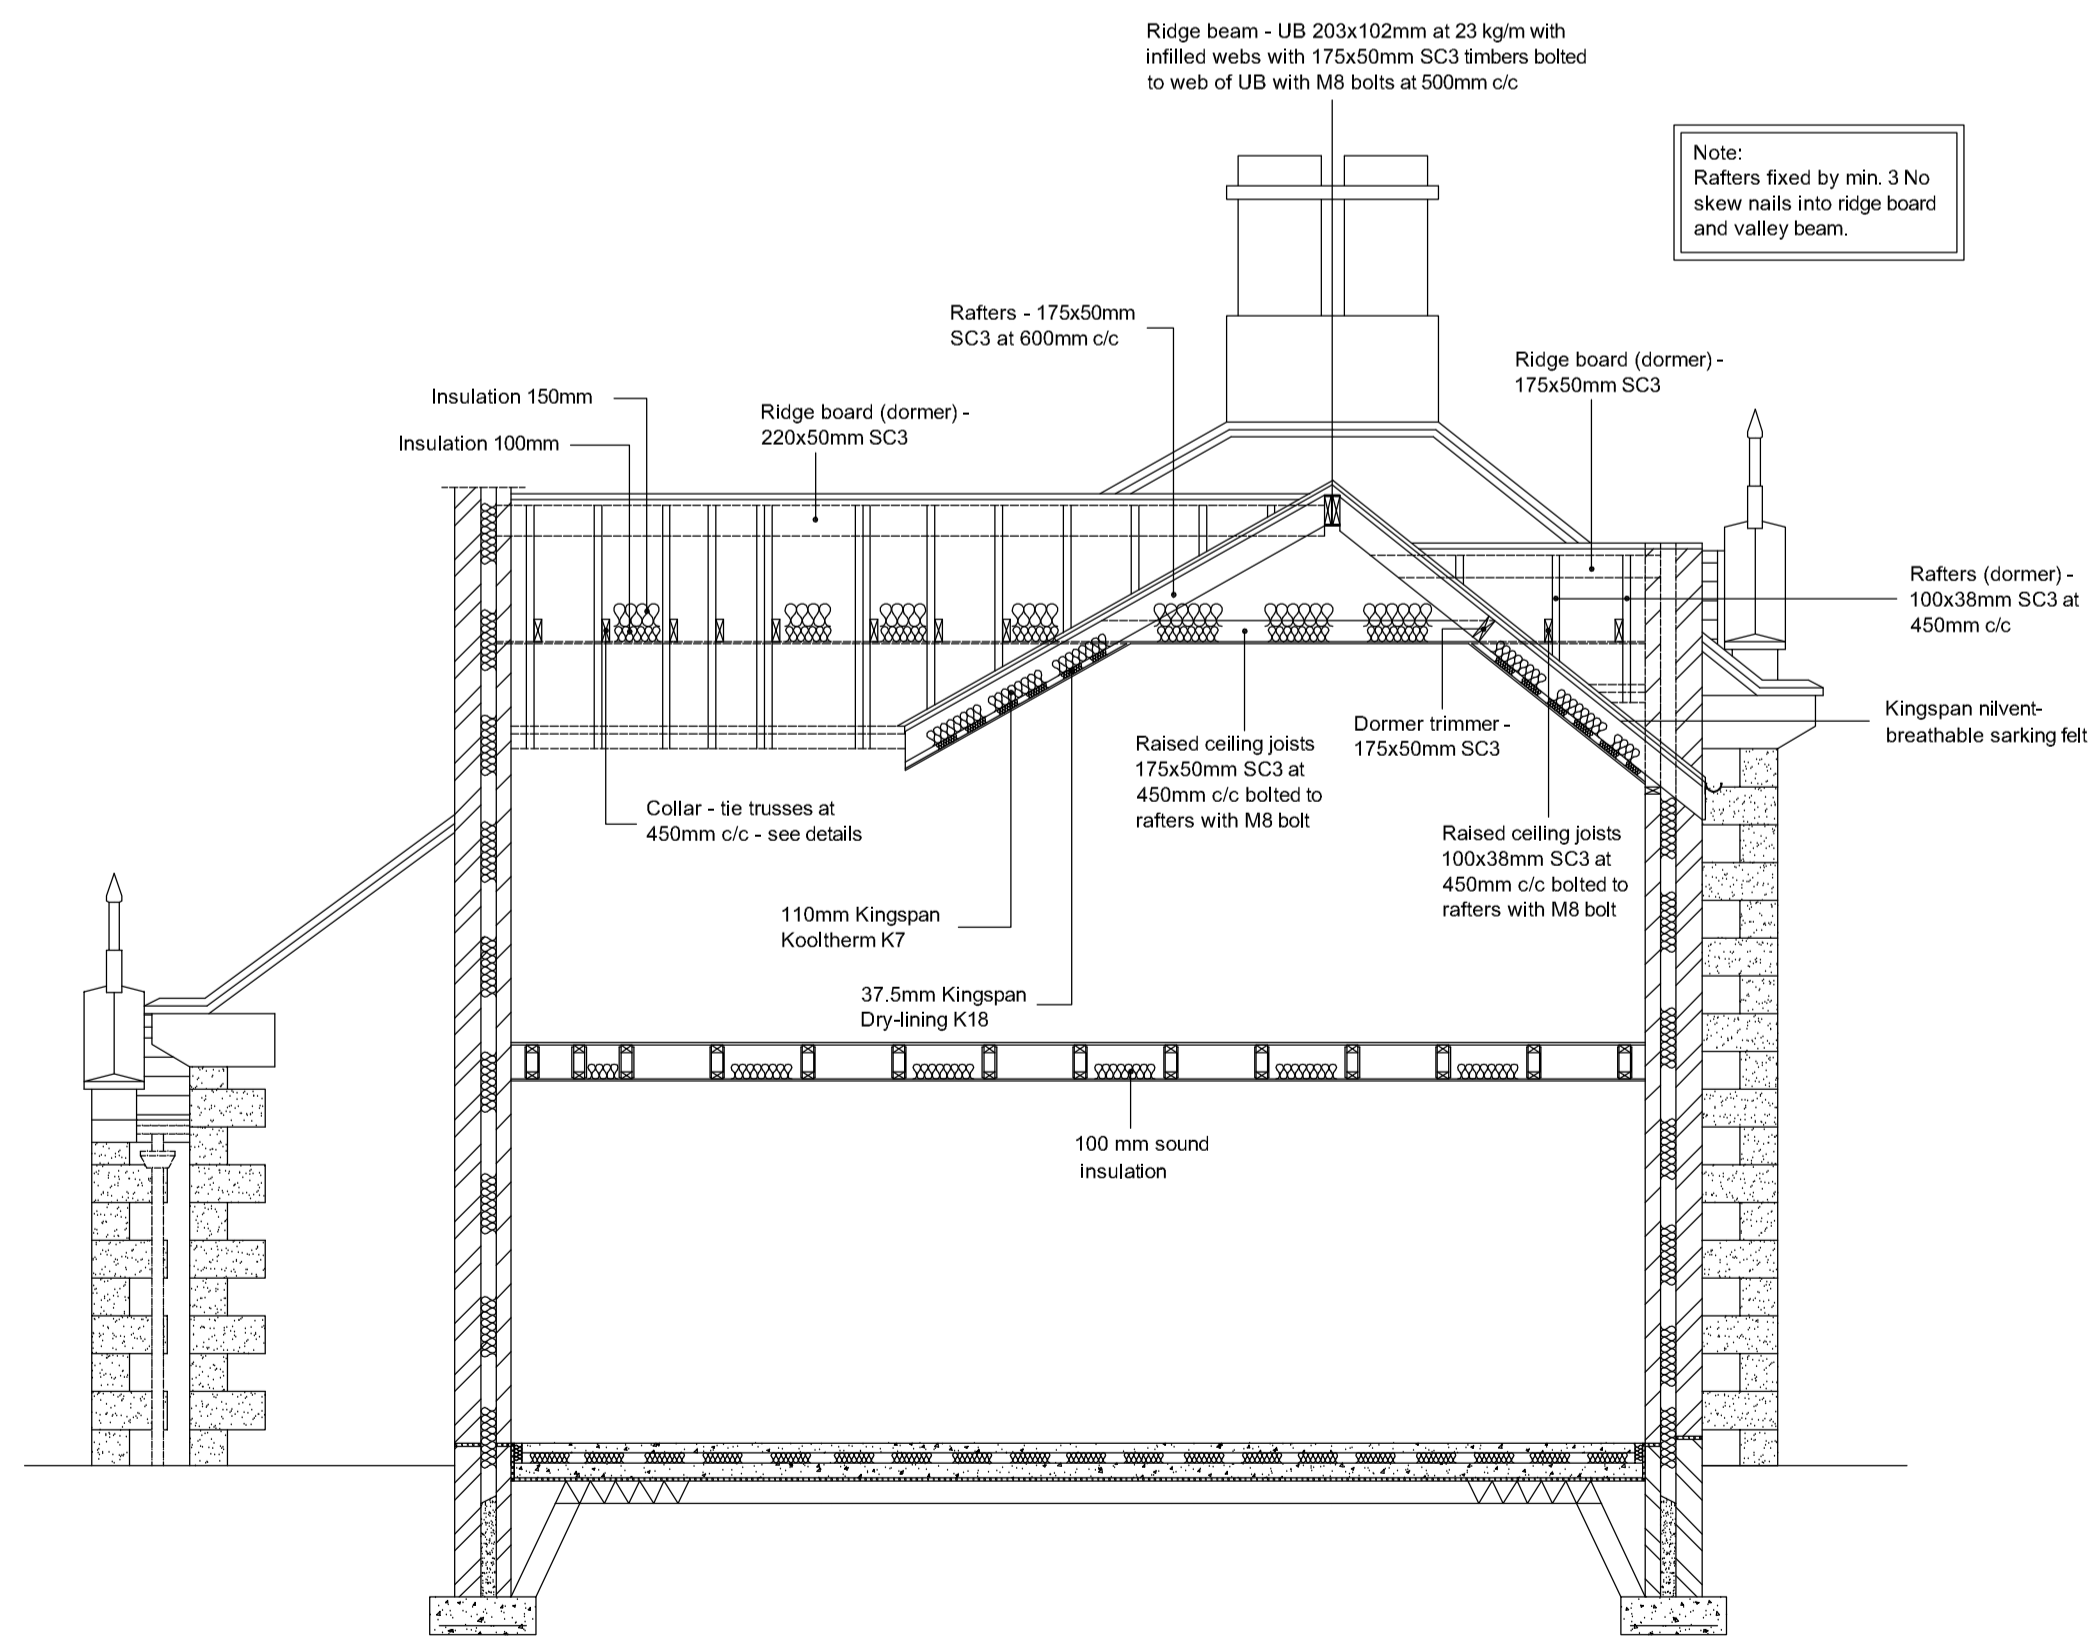

SECTION A - A

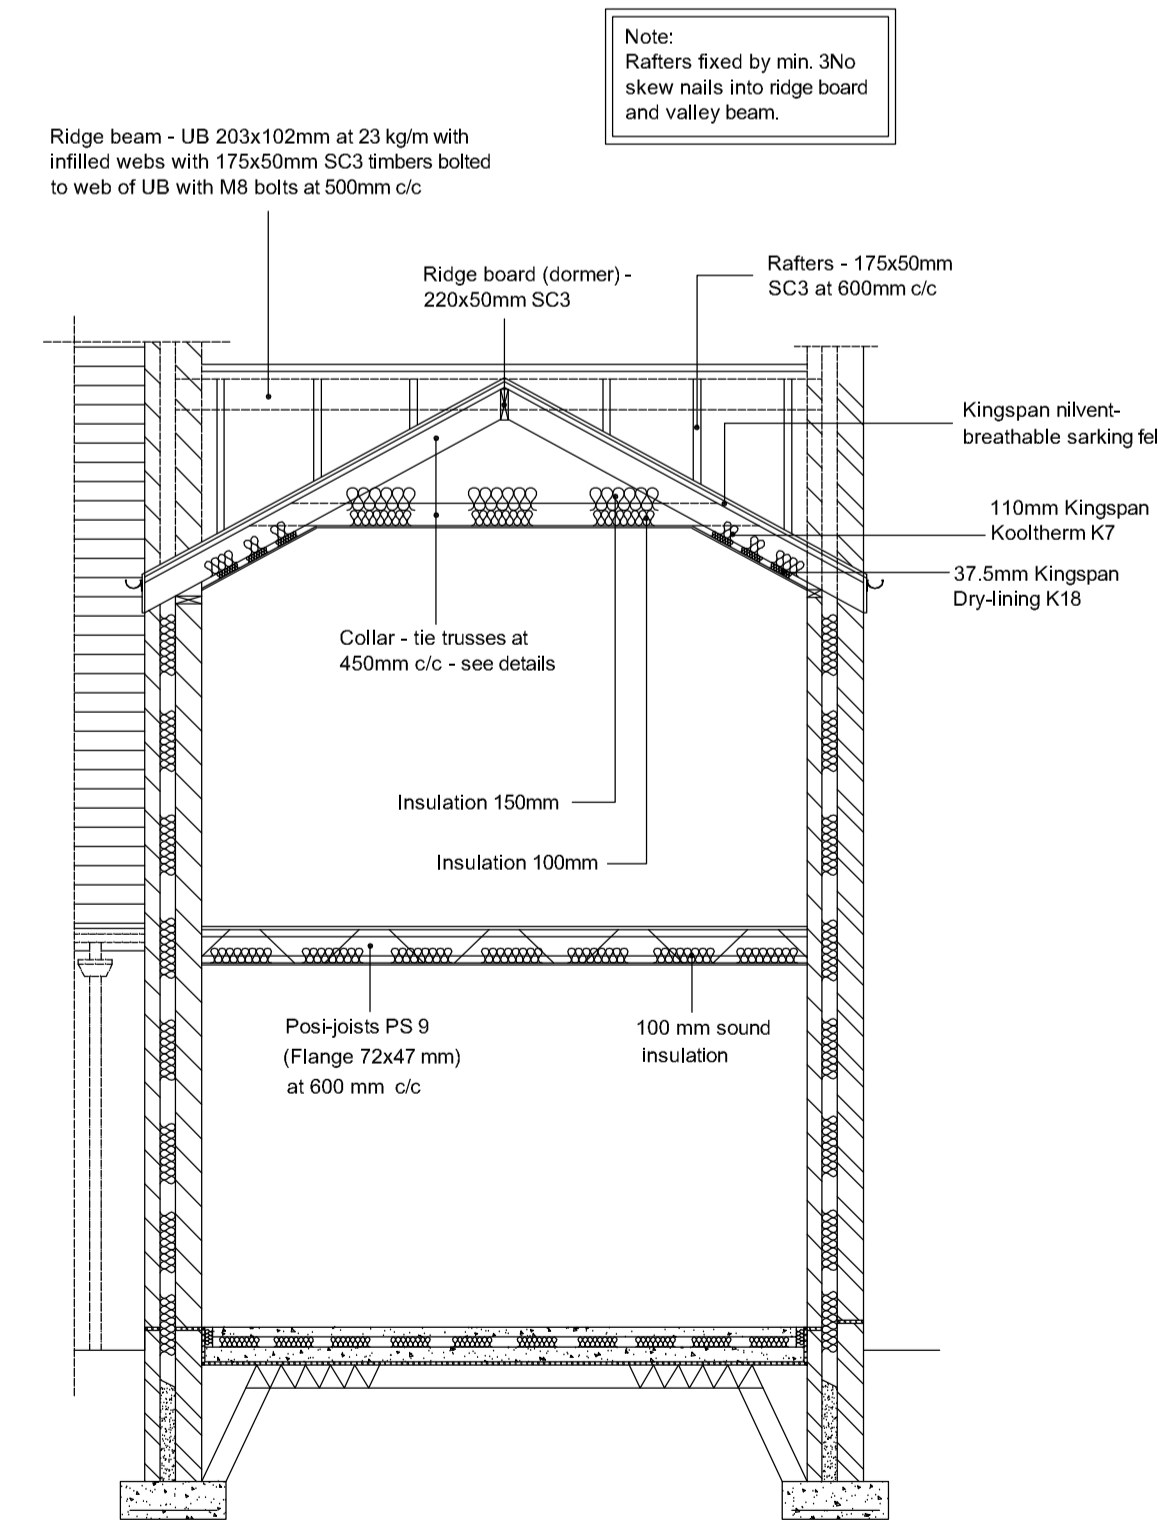

SECTION B - B

|                |                         |                      |
|----------------|-------------------------|----------------------|
| Client.        |                         |                      |
| Project.       |                         |                      |
| Drawing Title. | Proposed Roof Structure |                      |
| Scale          | 1:100 @A1               | Drawn By<br>MJT      |
| Date           | Aug '08                 | Revision             |
|                |                         | Drwg No.<br>70023-15 |