




PROPOSED SOUTH ELEVATION



PROPOSED NORTH ELEVATION

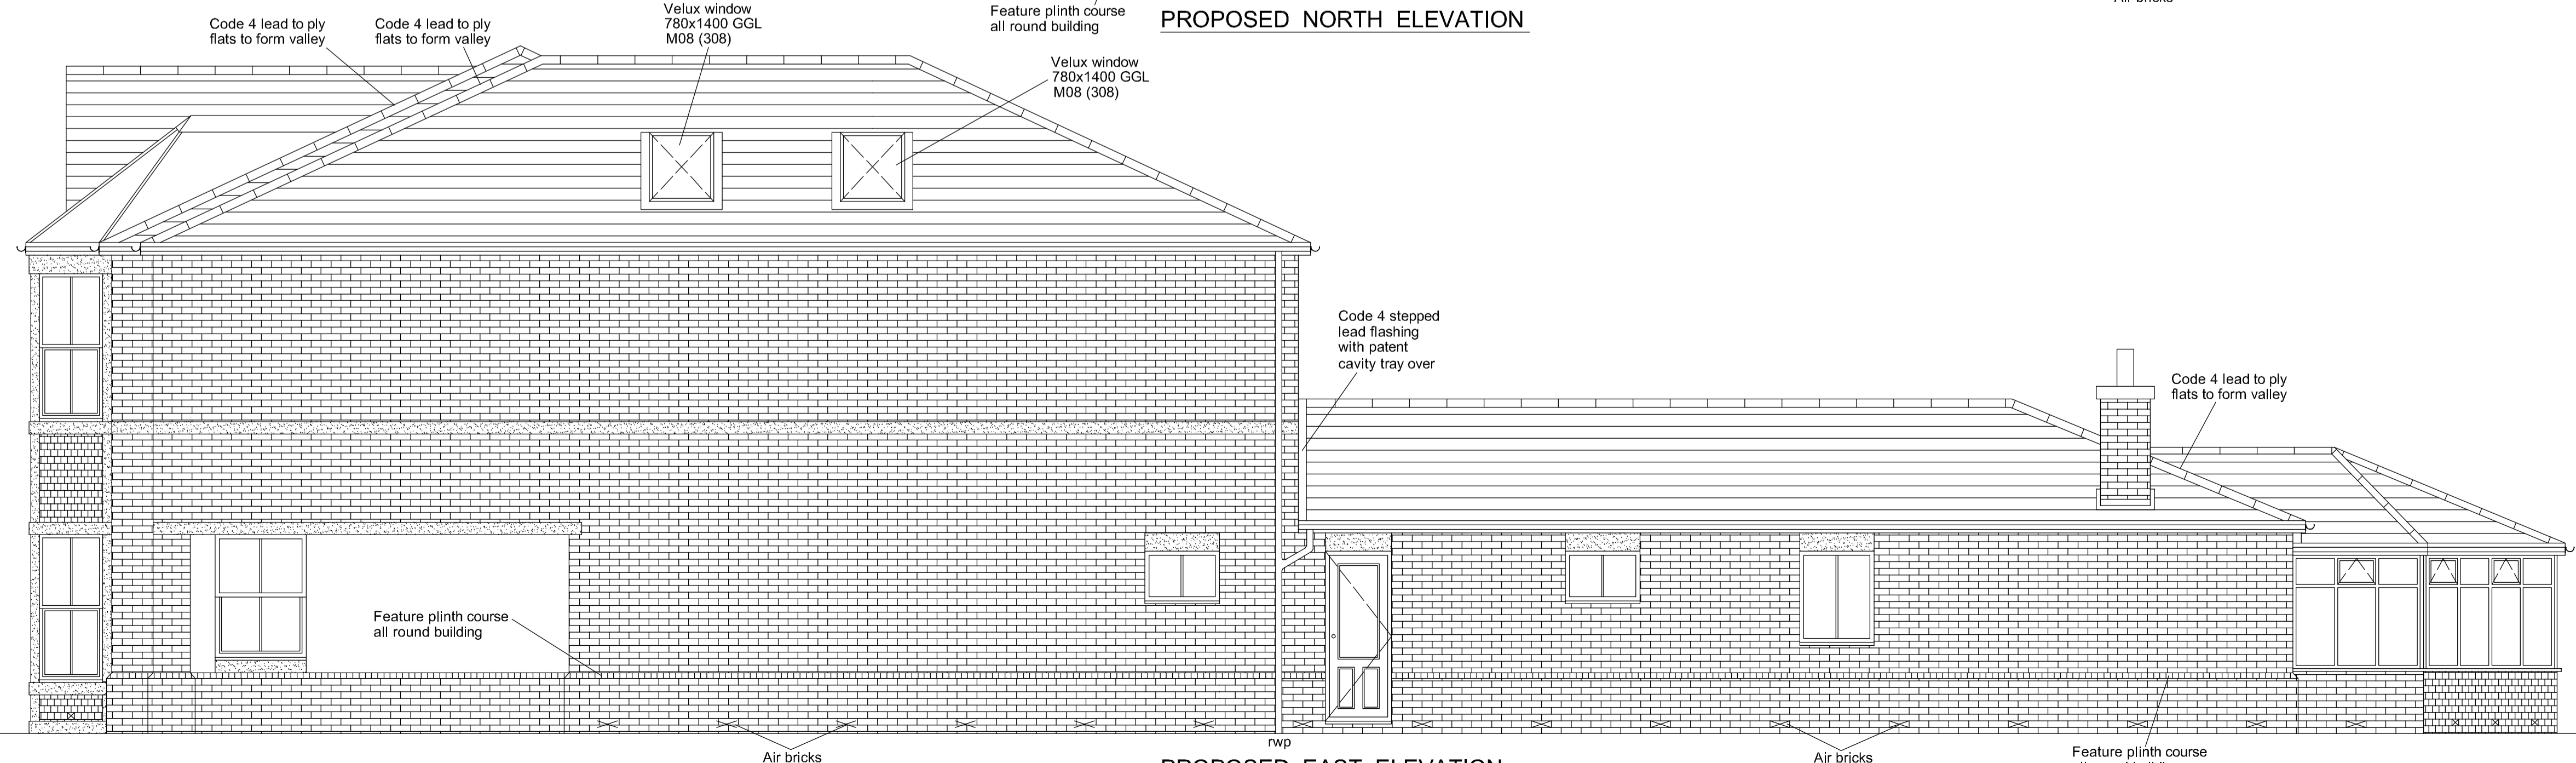

PROPOSED EAST ELEVATION

Job and project title: Proposed New Dwelling South, North & East Elevations		
For:		
Scale: 1:50	Dwg. no.: Sheet 4 of 10	Ref. no.: A00
Drawn by: M.C.	Date Drawn: Jan-2007	