


PROPOSED WEST ELEVATION

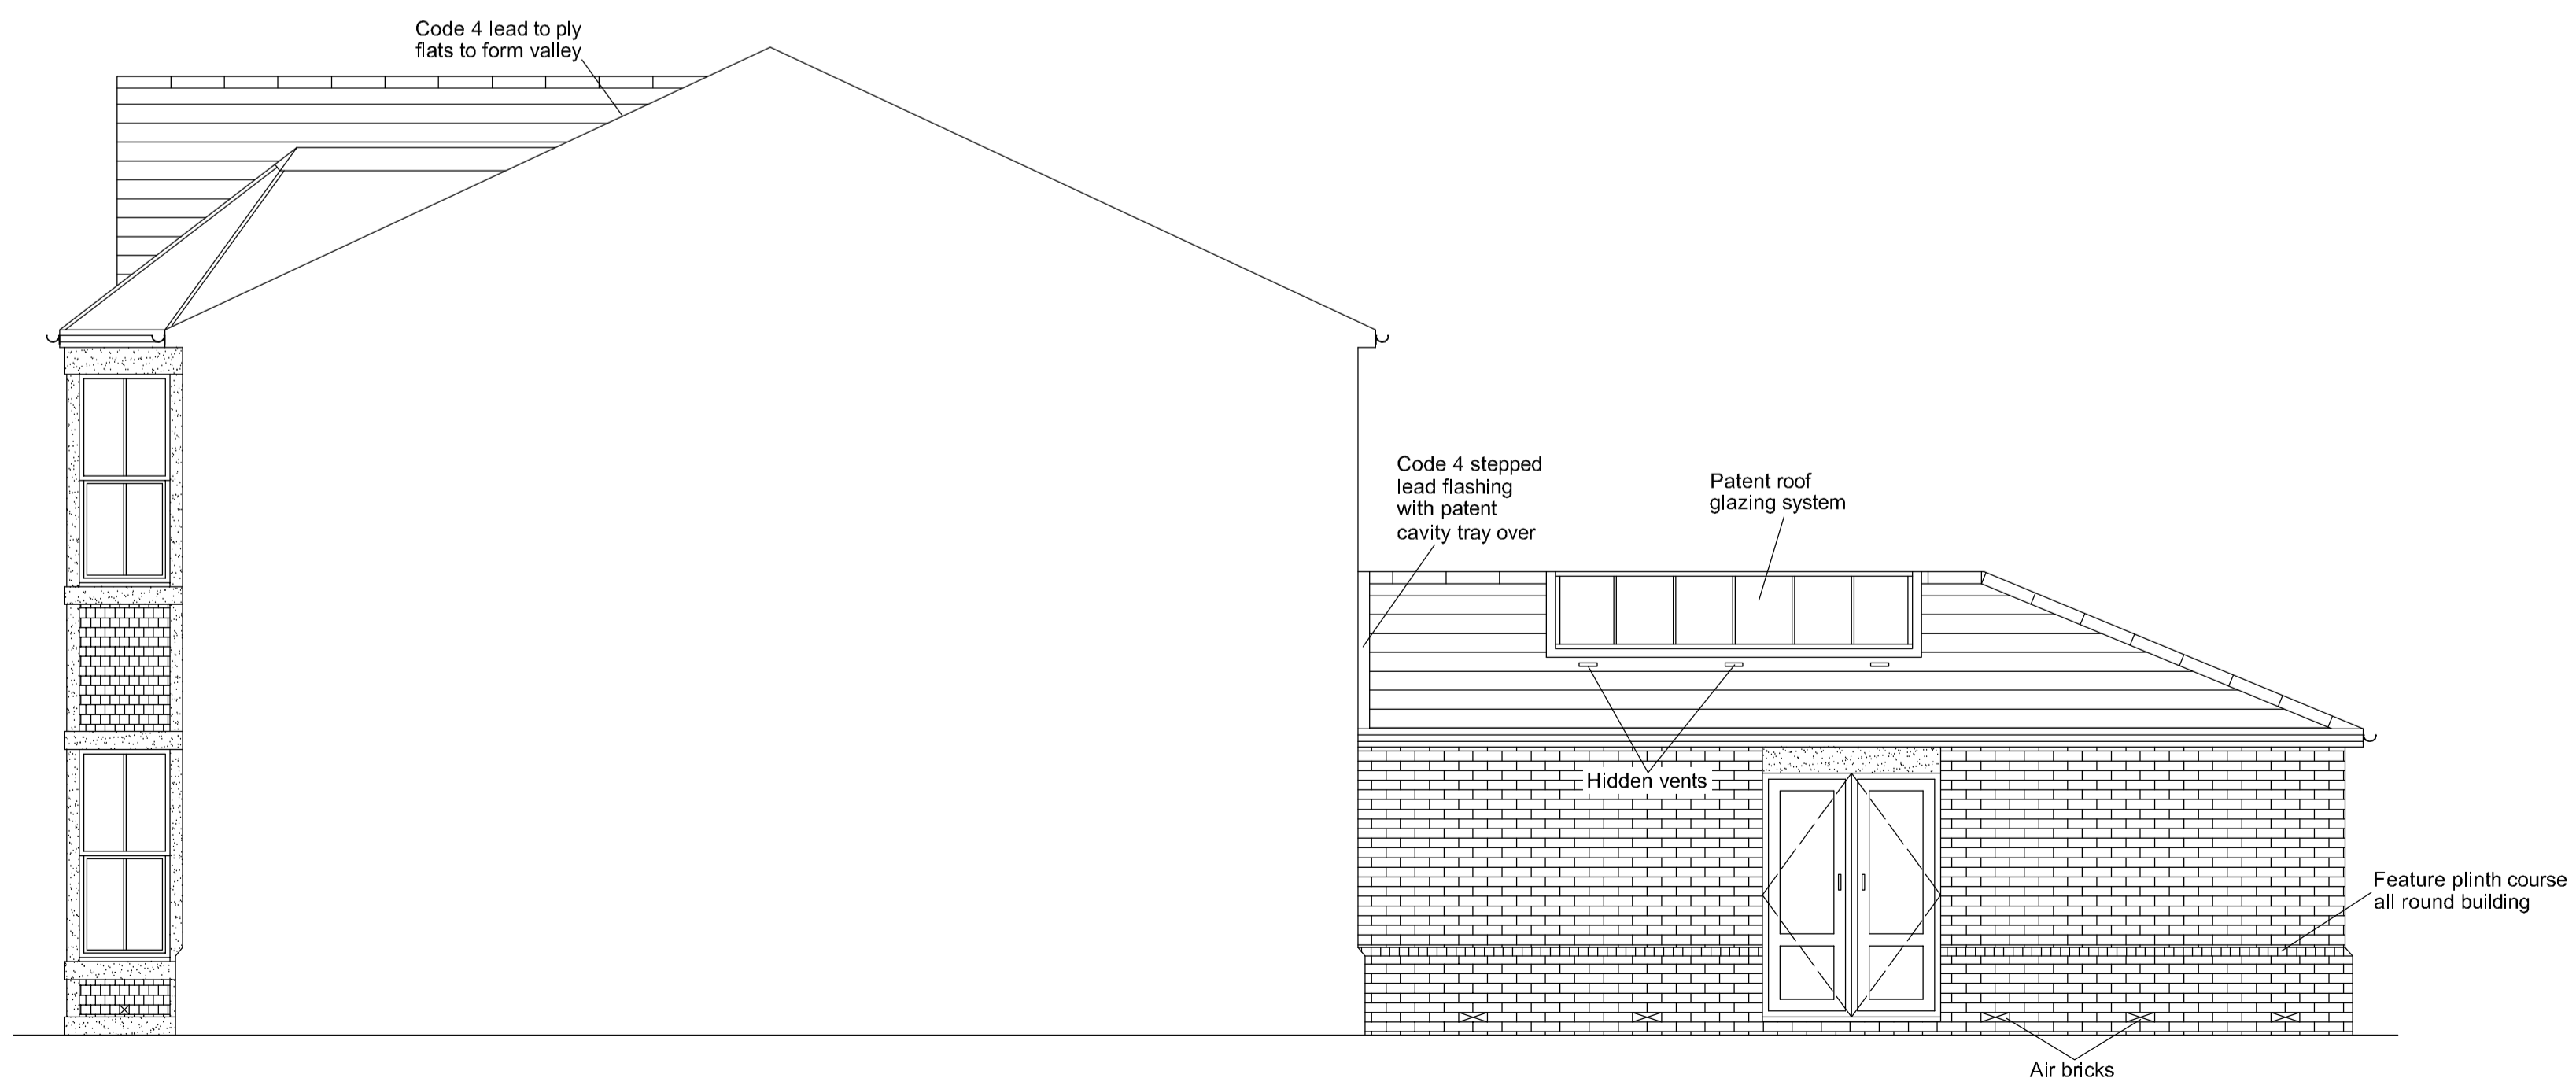

PROPOSED PART WEST ELEVATION



PROPOSED PART EAST ELEVATION

Job and project title:
Proposed New Dwelling
West, part West & part East Elevations

For:

Scale:	1:50	Dwg. no.:	Sheet 5 of 10	Ref. no.:	A00
Drawn by:	M.C.	Date Drawn:	Jan-2007		