


FOUNDATION PLAN

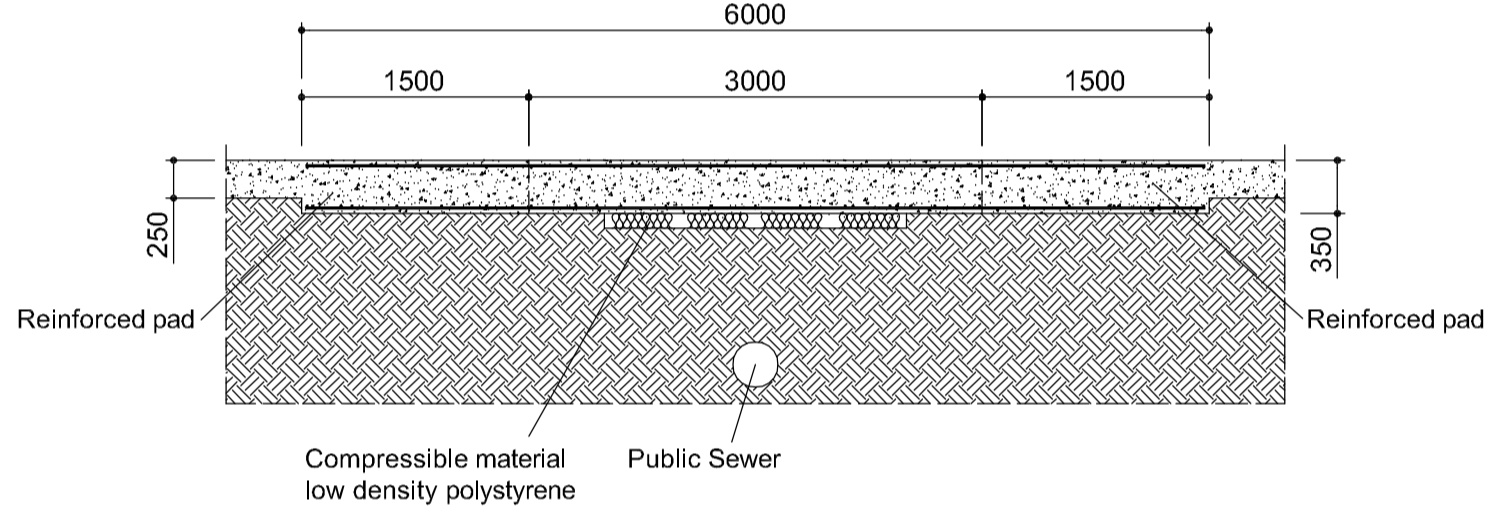

FOUNDATION DETAIL - GROUND BEAM

| | | |
|--|----------------------------------|------------------------|
| Project: Proposed New Dwelling Foundations | | |
| For: | | |
| Scale: 1:50 | Dwg. no: Sheet 7 of 10 | Ref. no: A00 |
| Drawn by: M.C. | Date Drawn: Jan-2007 | |