



PROPOSED FRONT ELEVATION

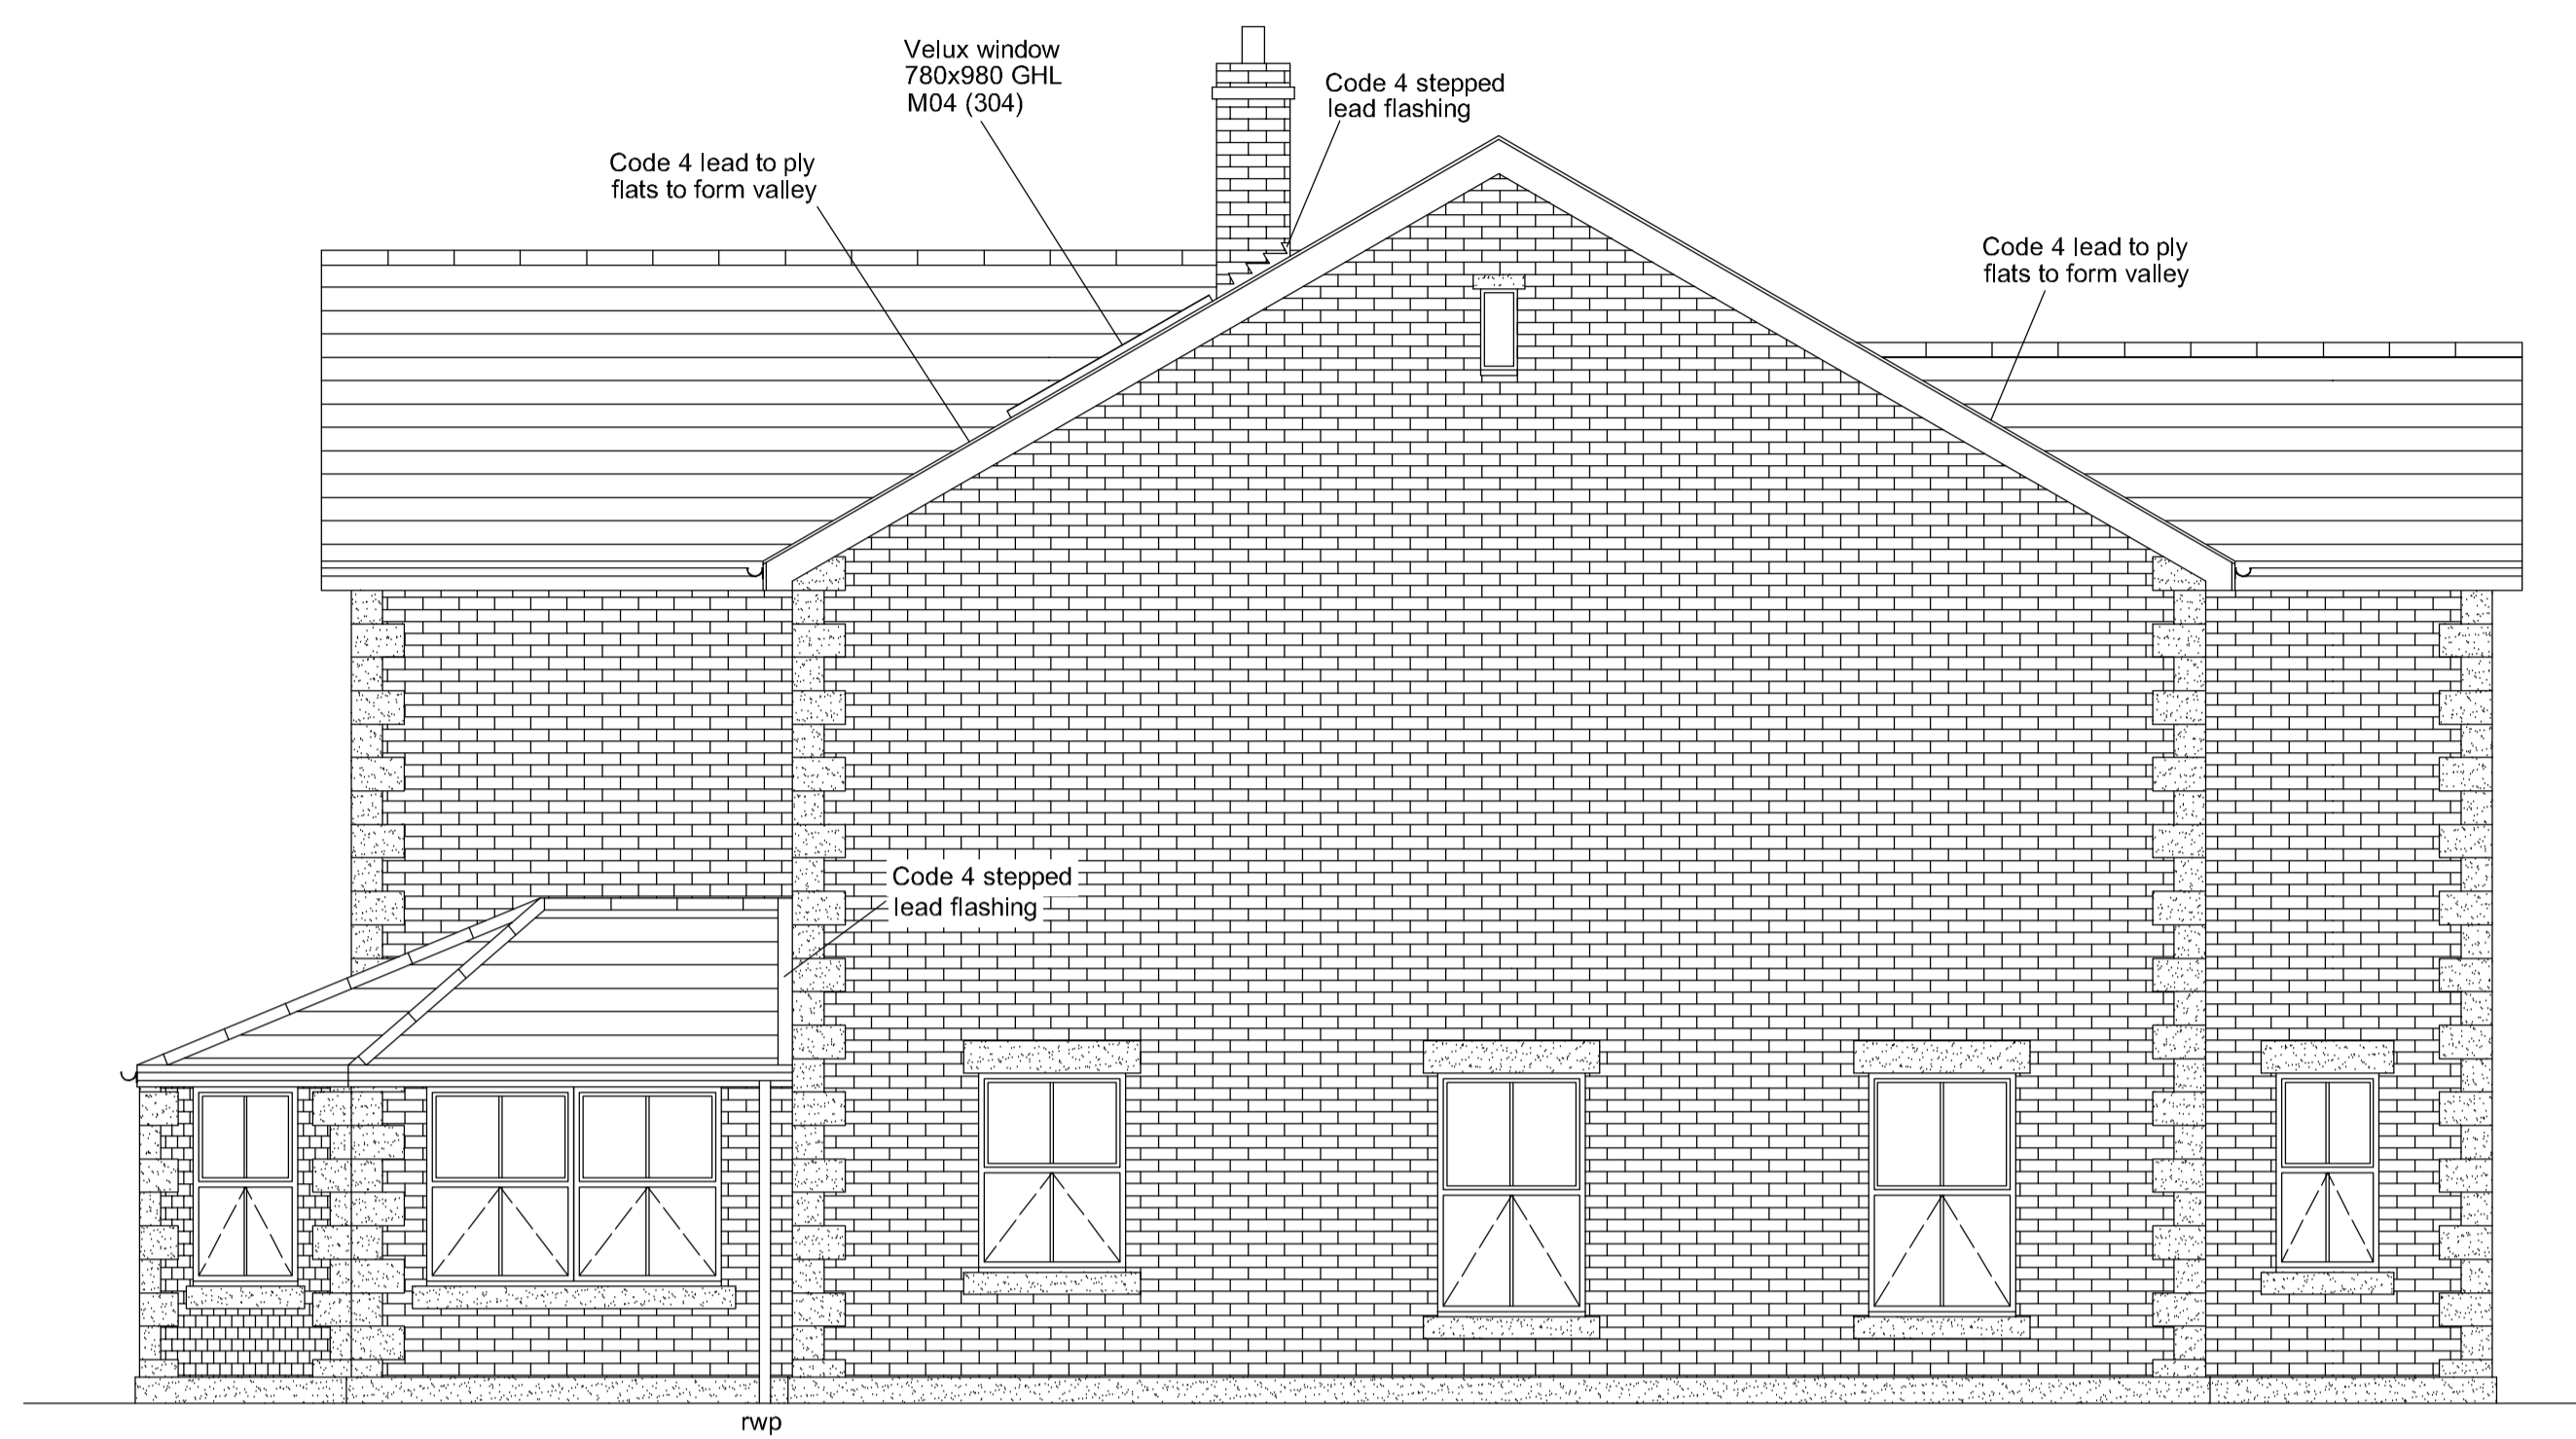


PROPOSED SIDE ELEVATION

F.E. - Fire escape window to have min. 850mm height x 550mm width opening position fully. Bottom of window to be at min. 800mm and max. 1100mm from floor level.

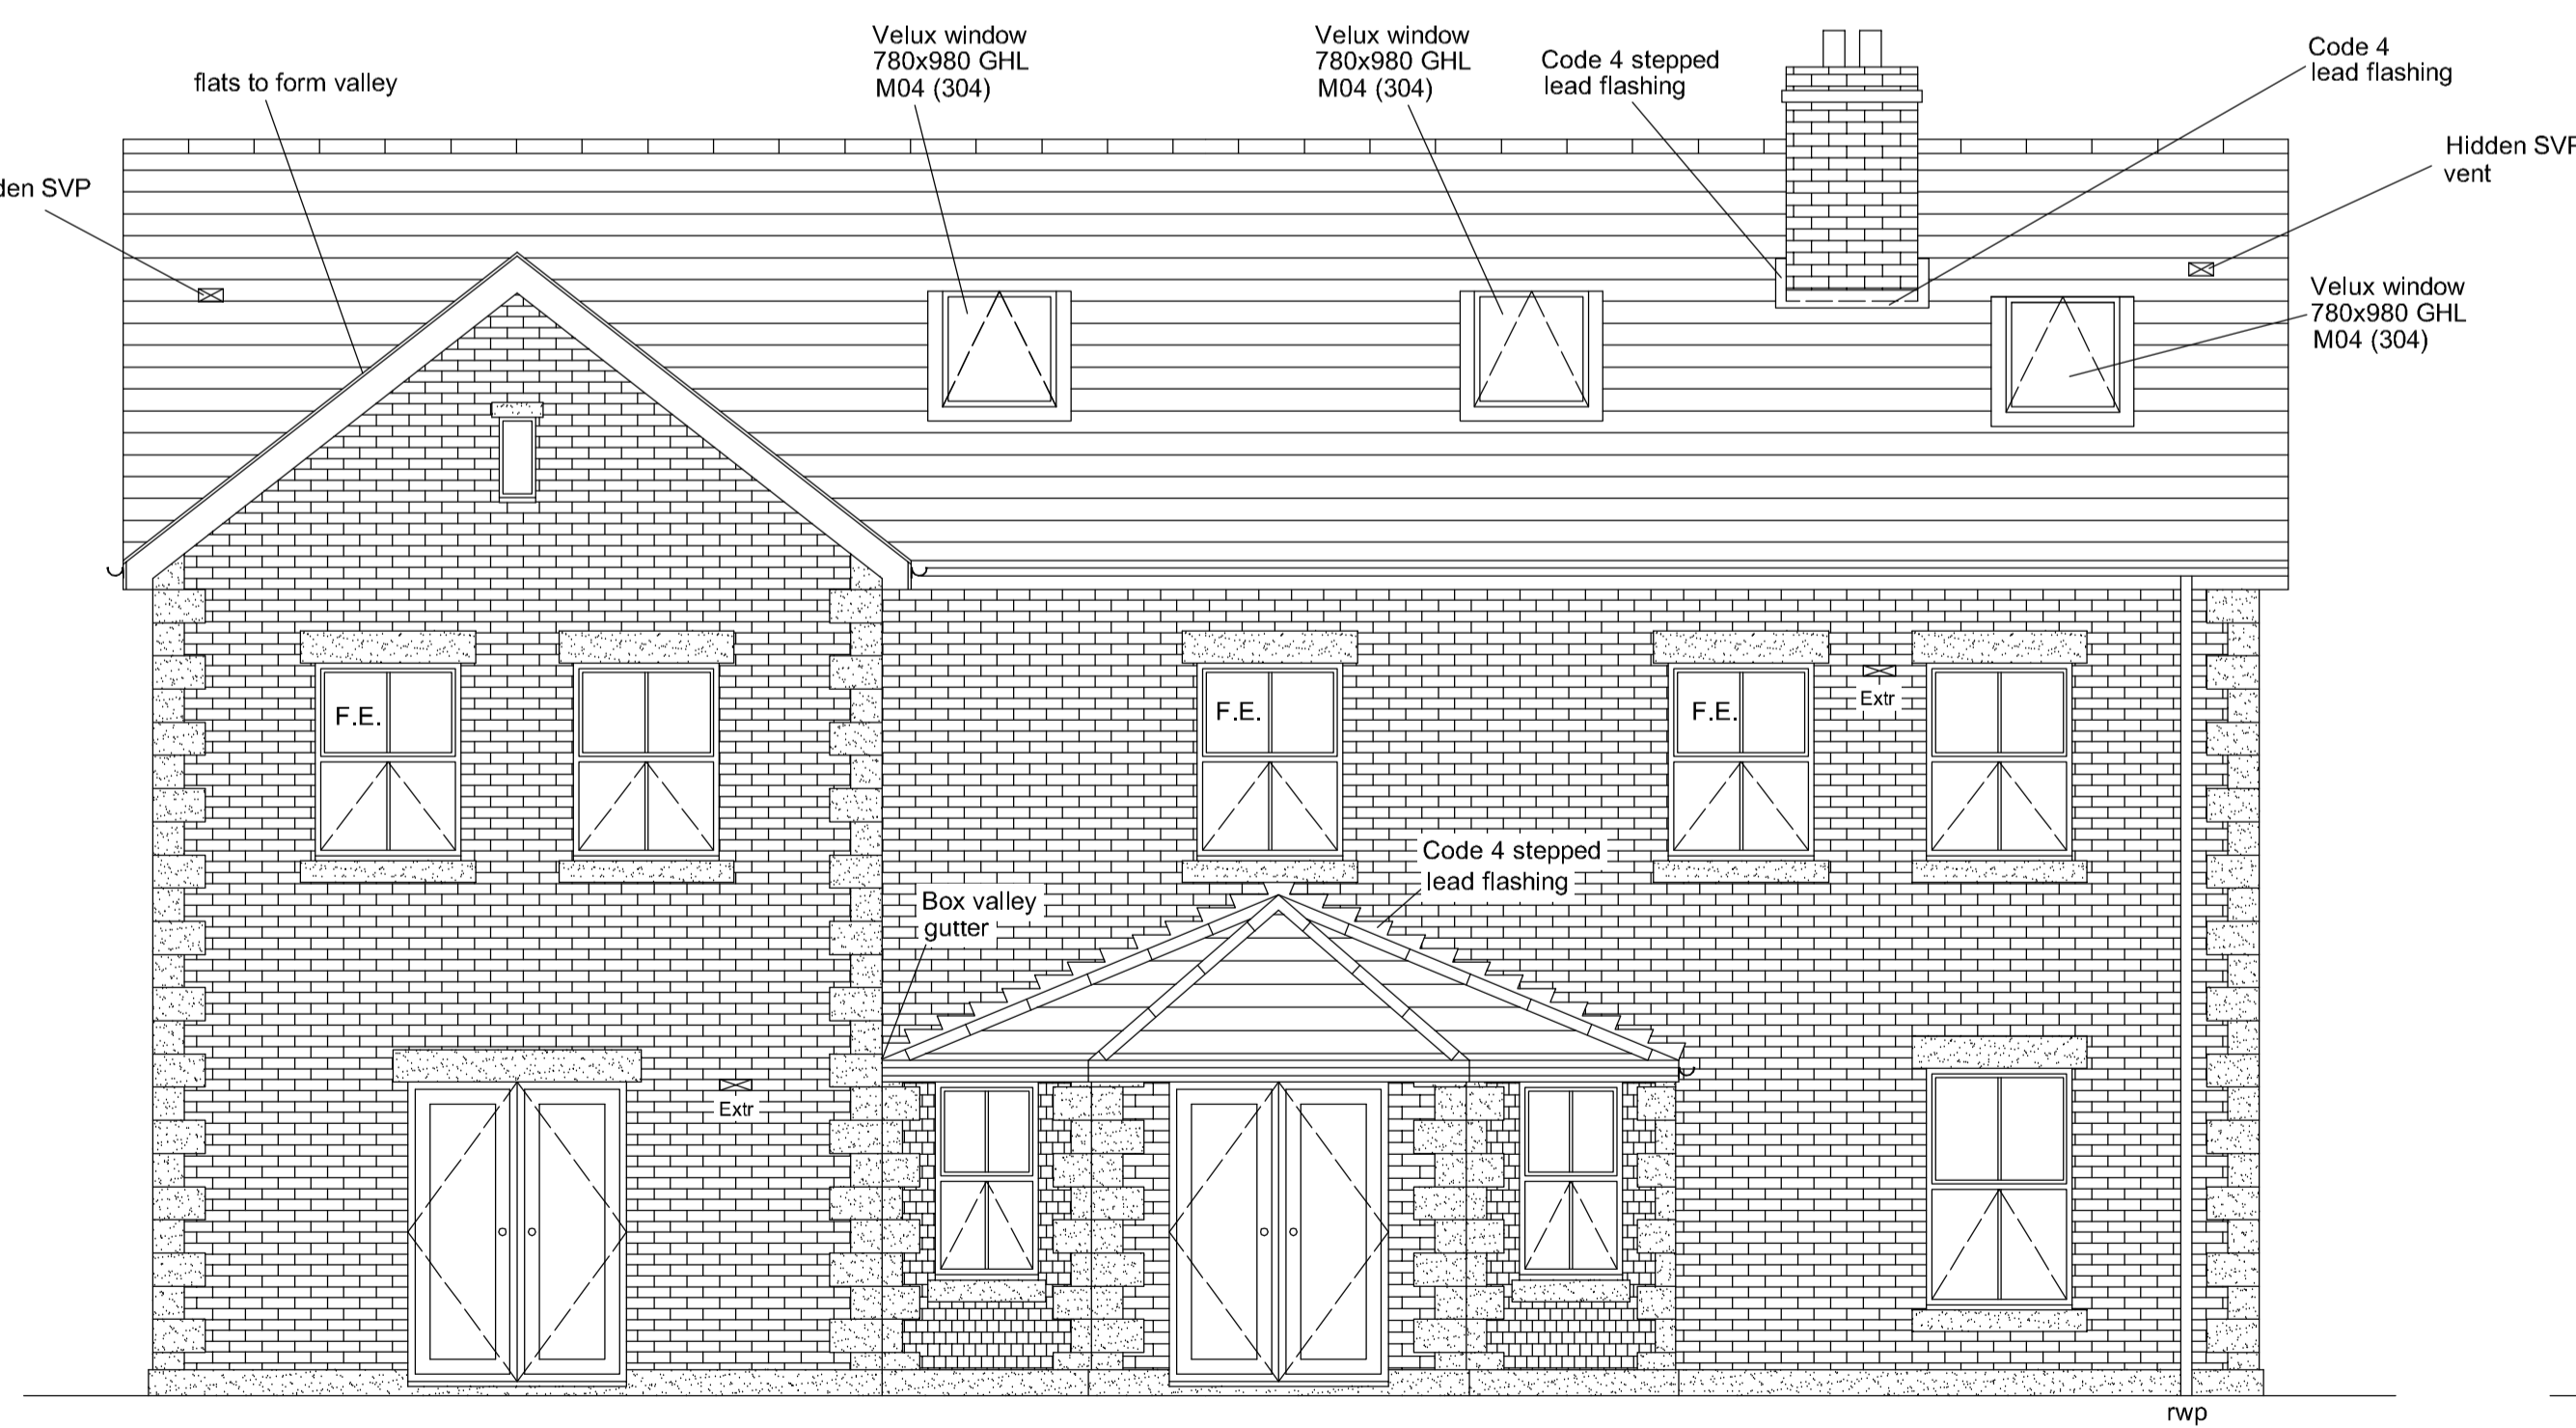

PROPOSED REAR ELEVATION

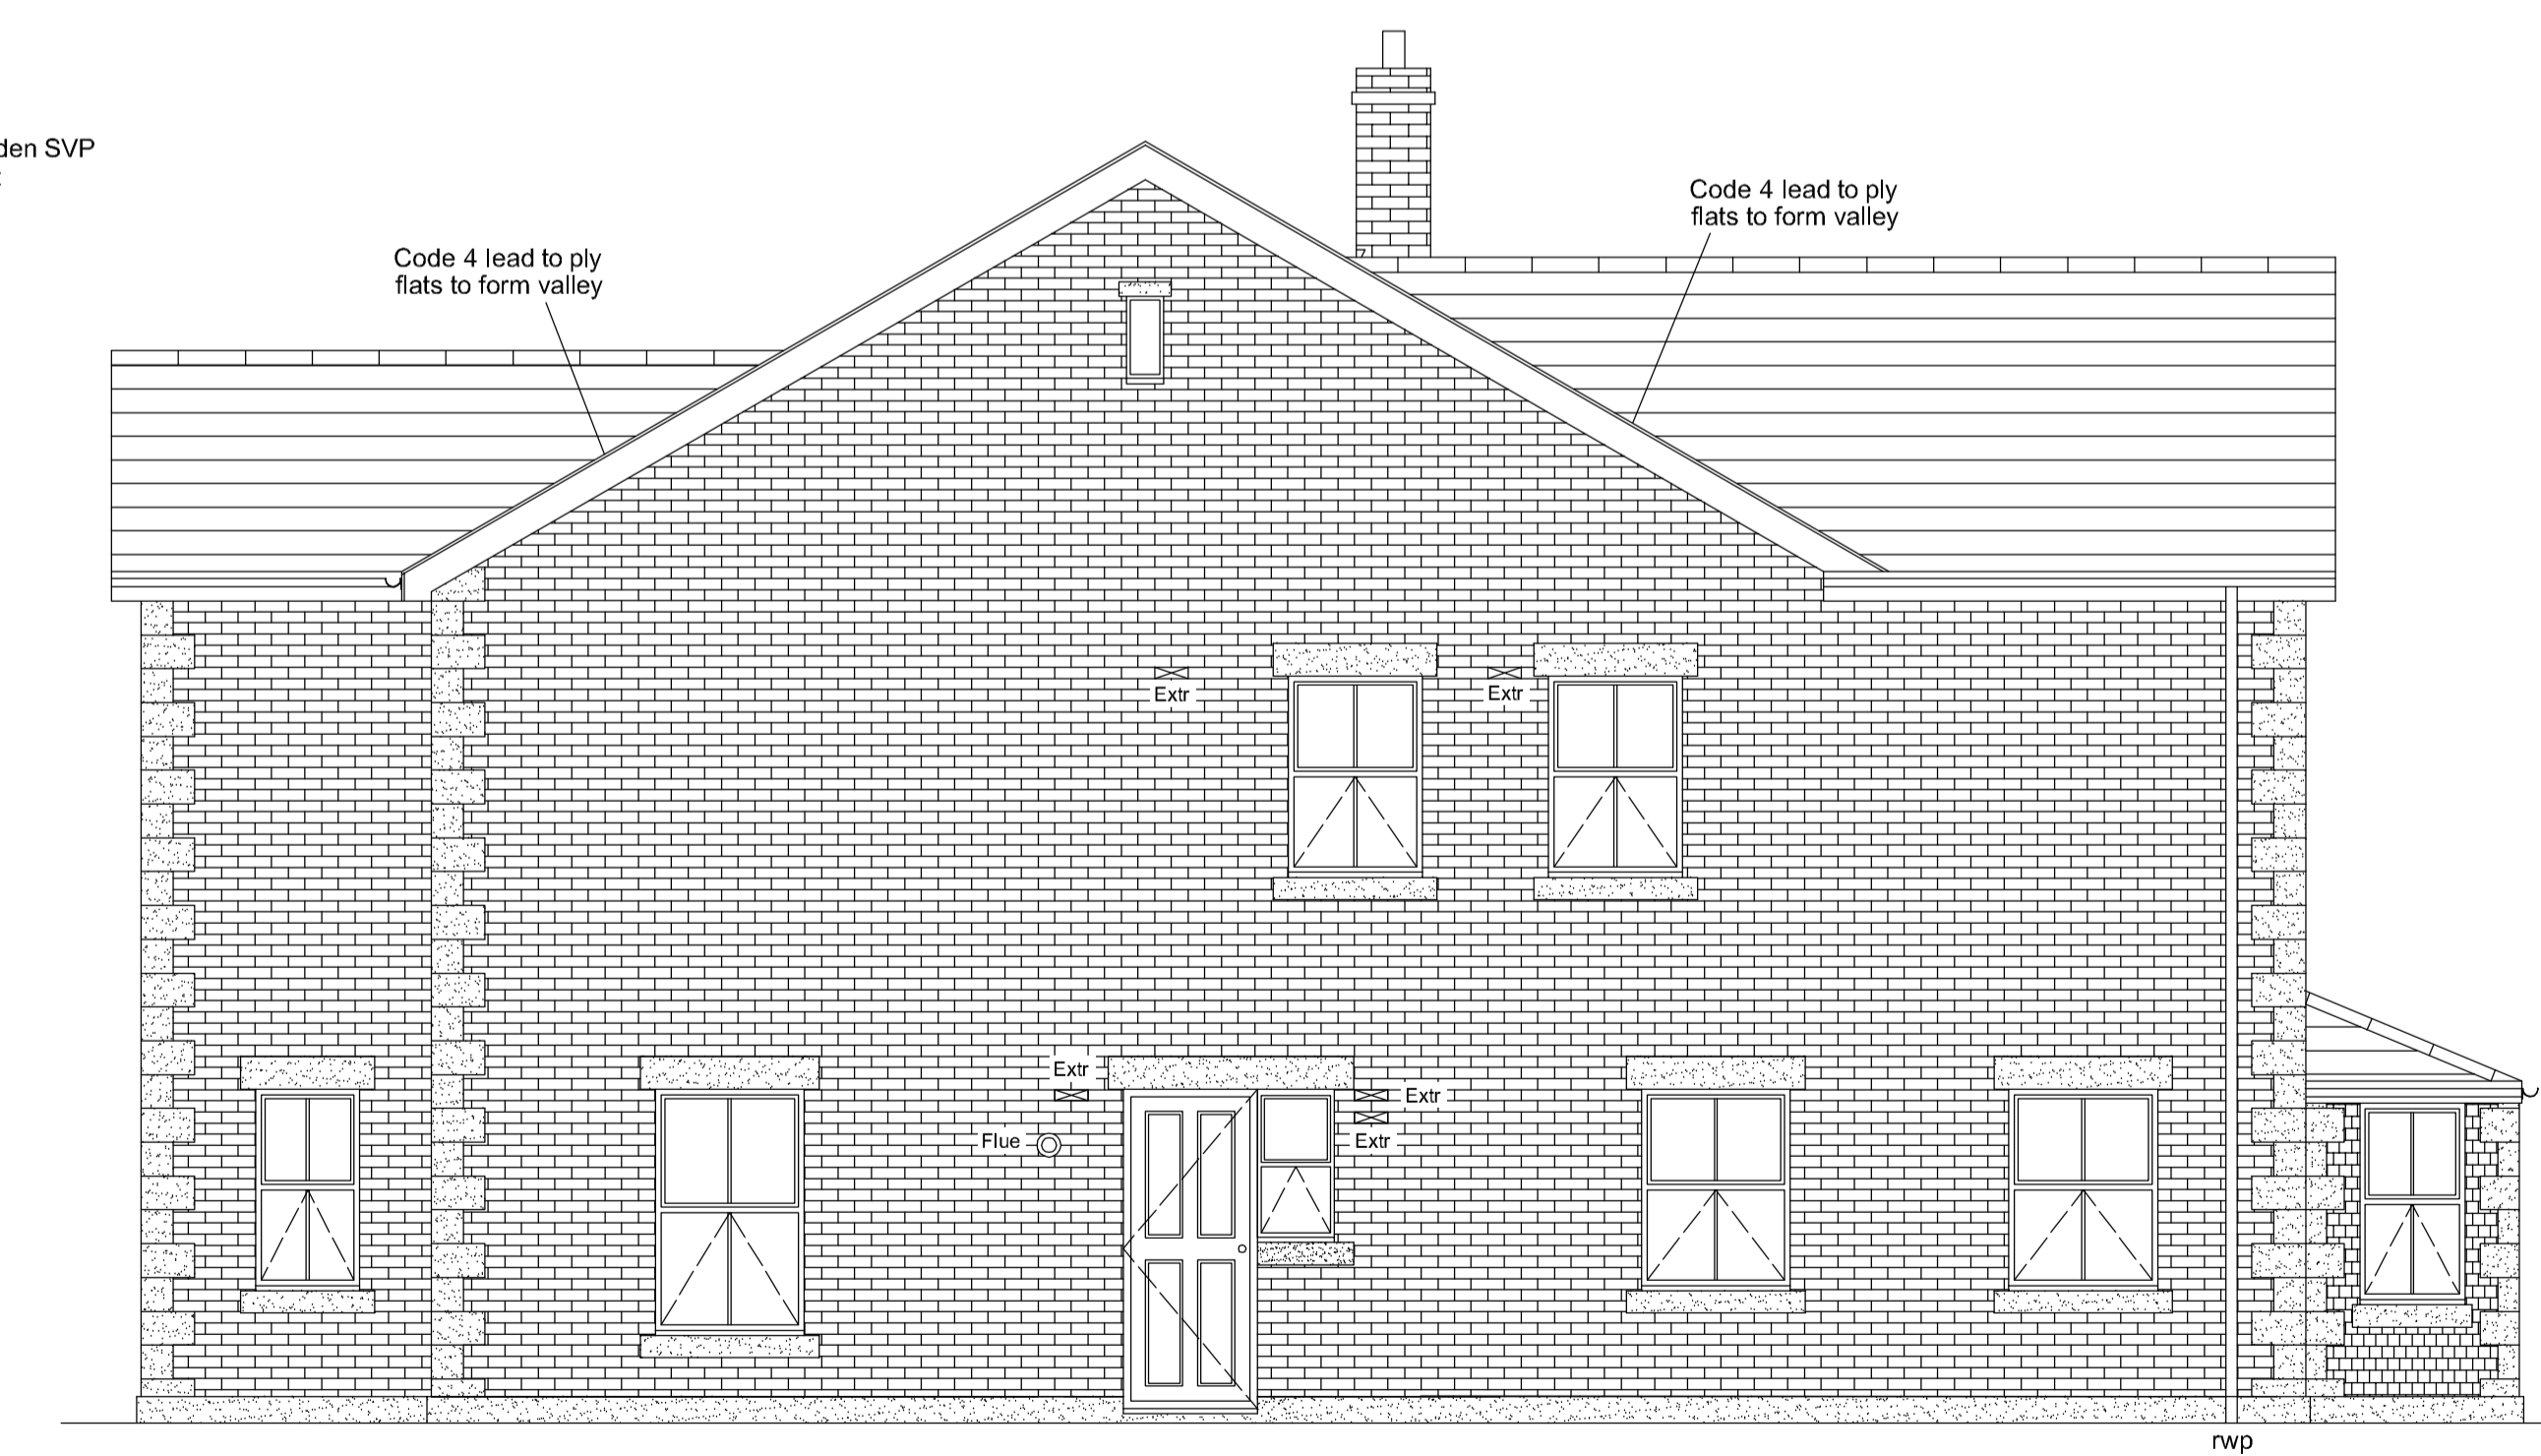

PROPOSED Adj. SIDE ELEVATION

Client.		
Project.		
Drawing Title. Proposed Elevations Construction Drawings		
Scale 1:50 @ A1	Drawn By DM	Drwg No. 60044/08
Date October '06	Revision	