

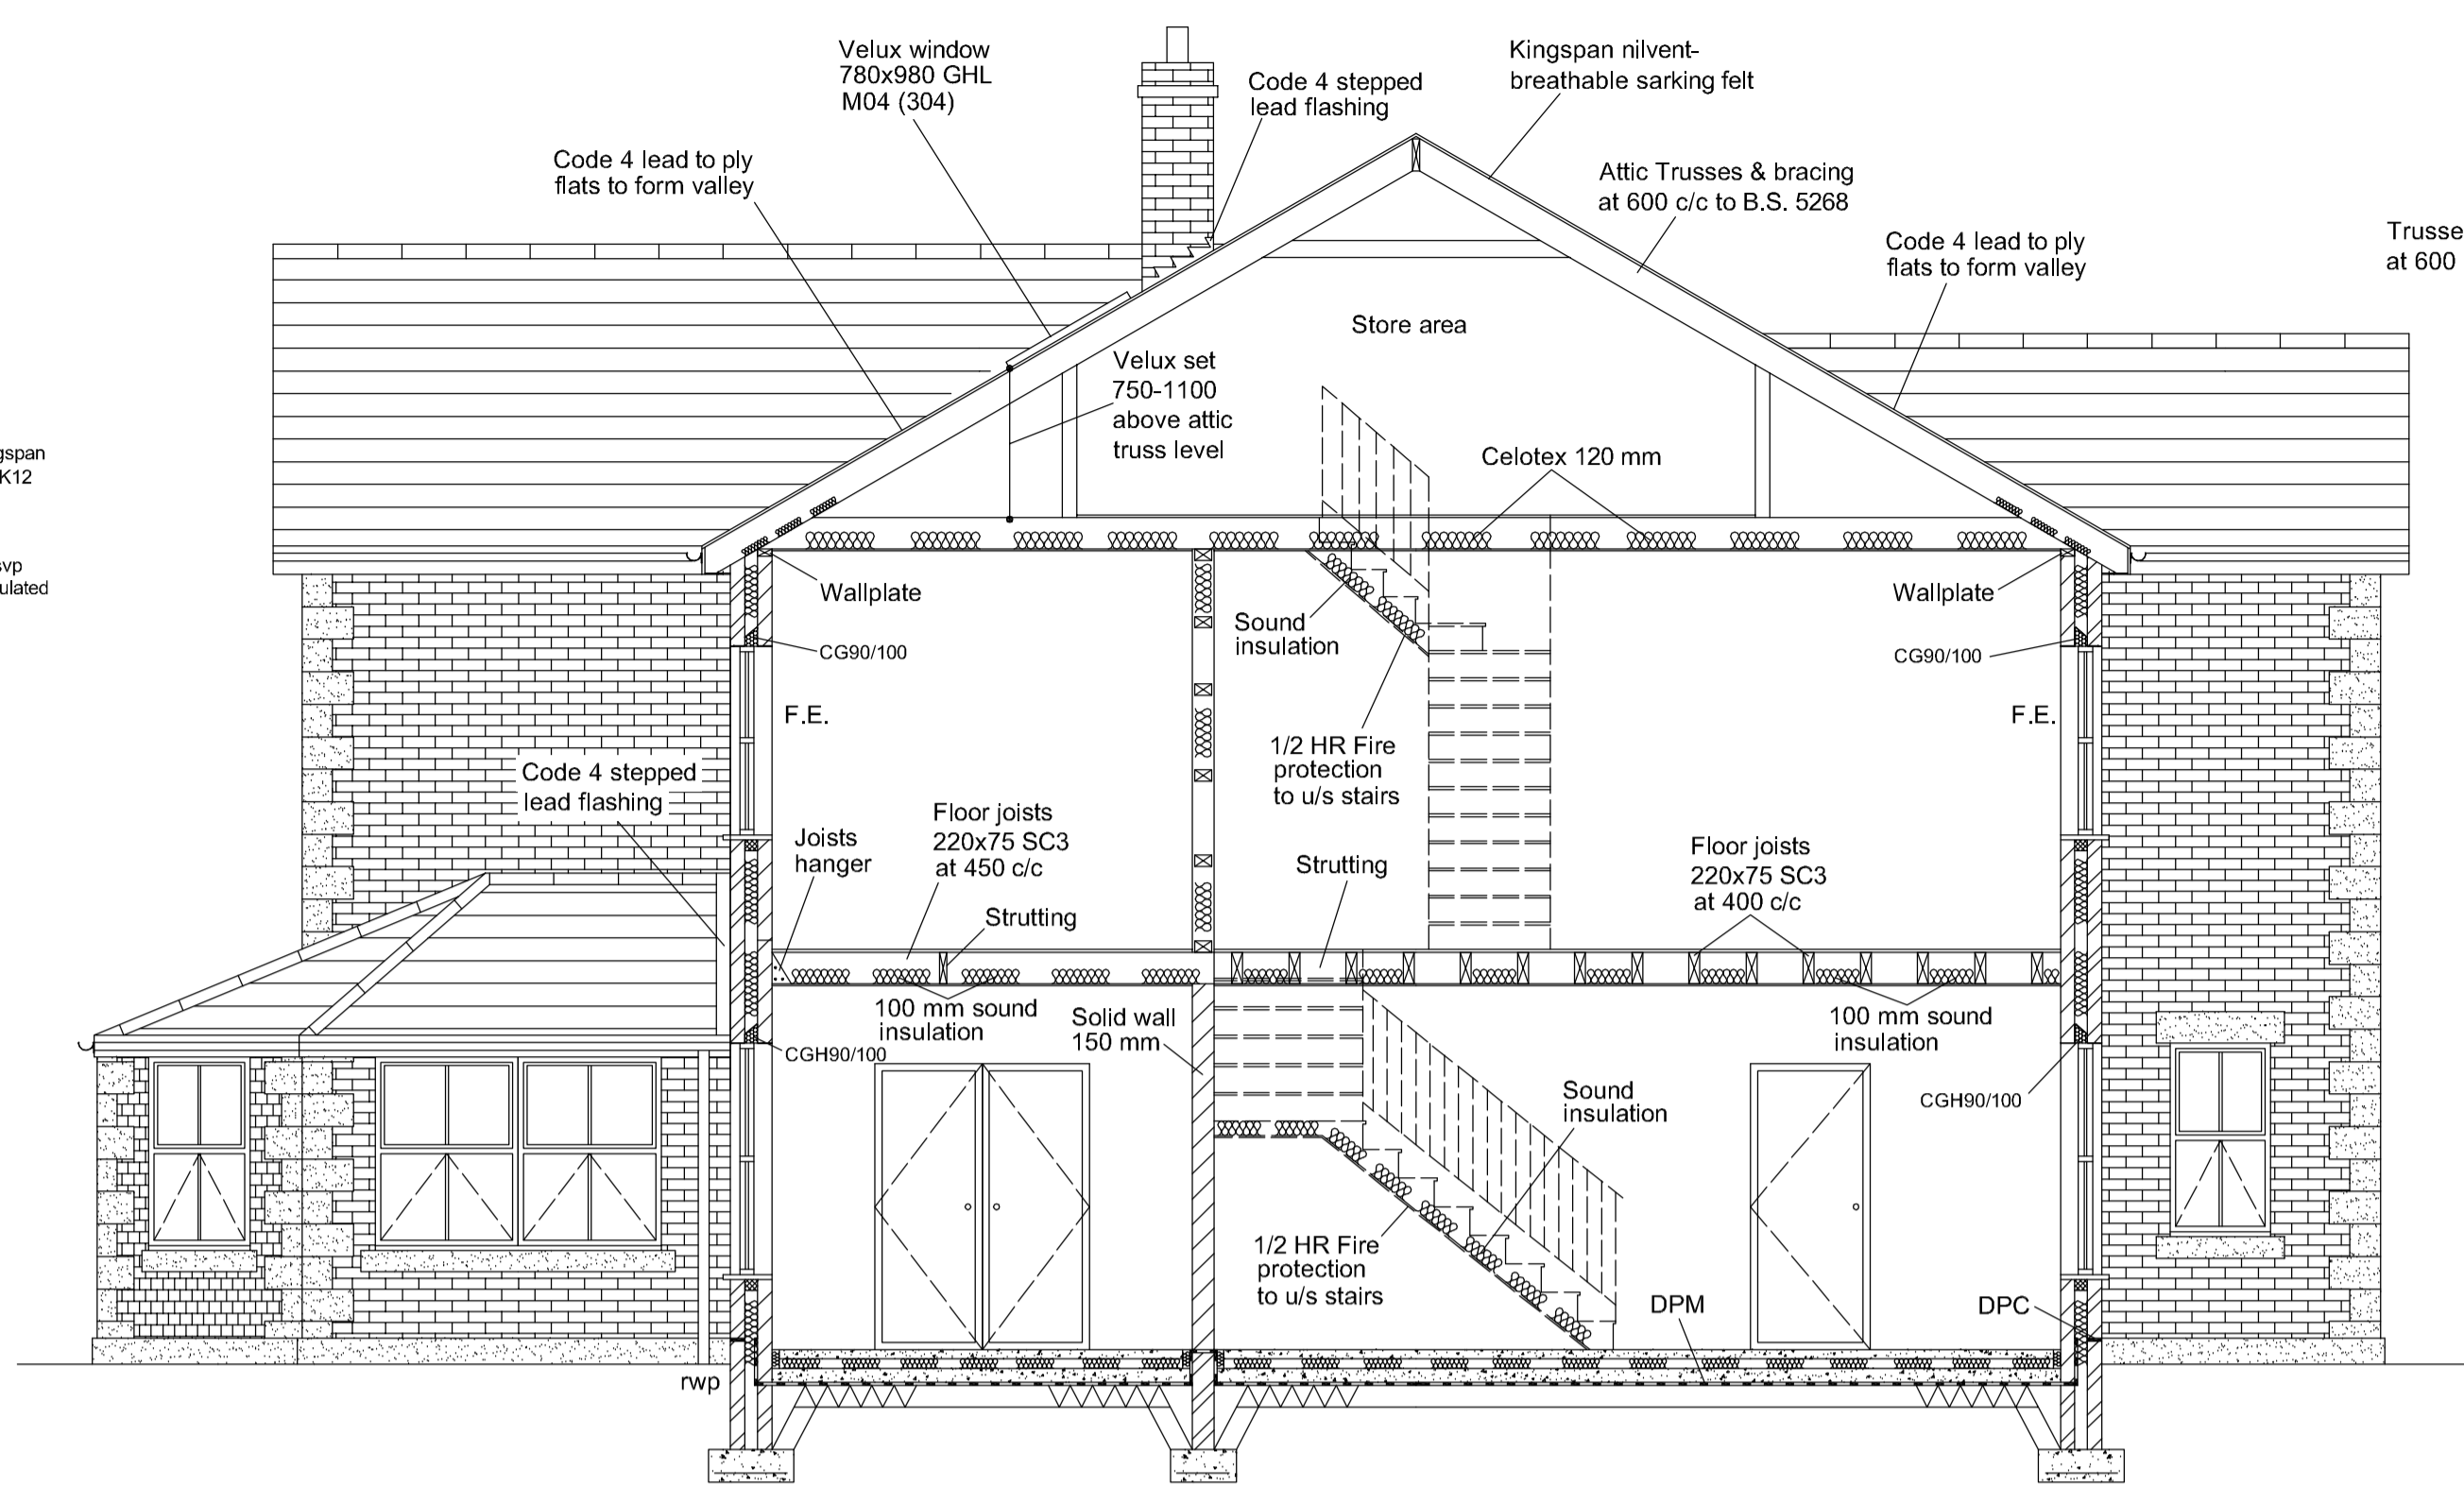



PROPOSED GROUND FLOOR PLAN

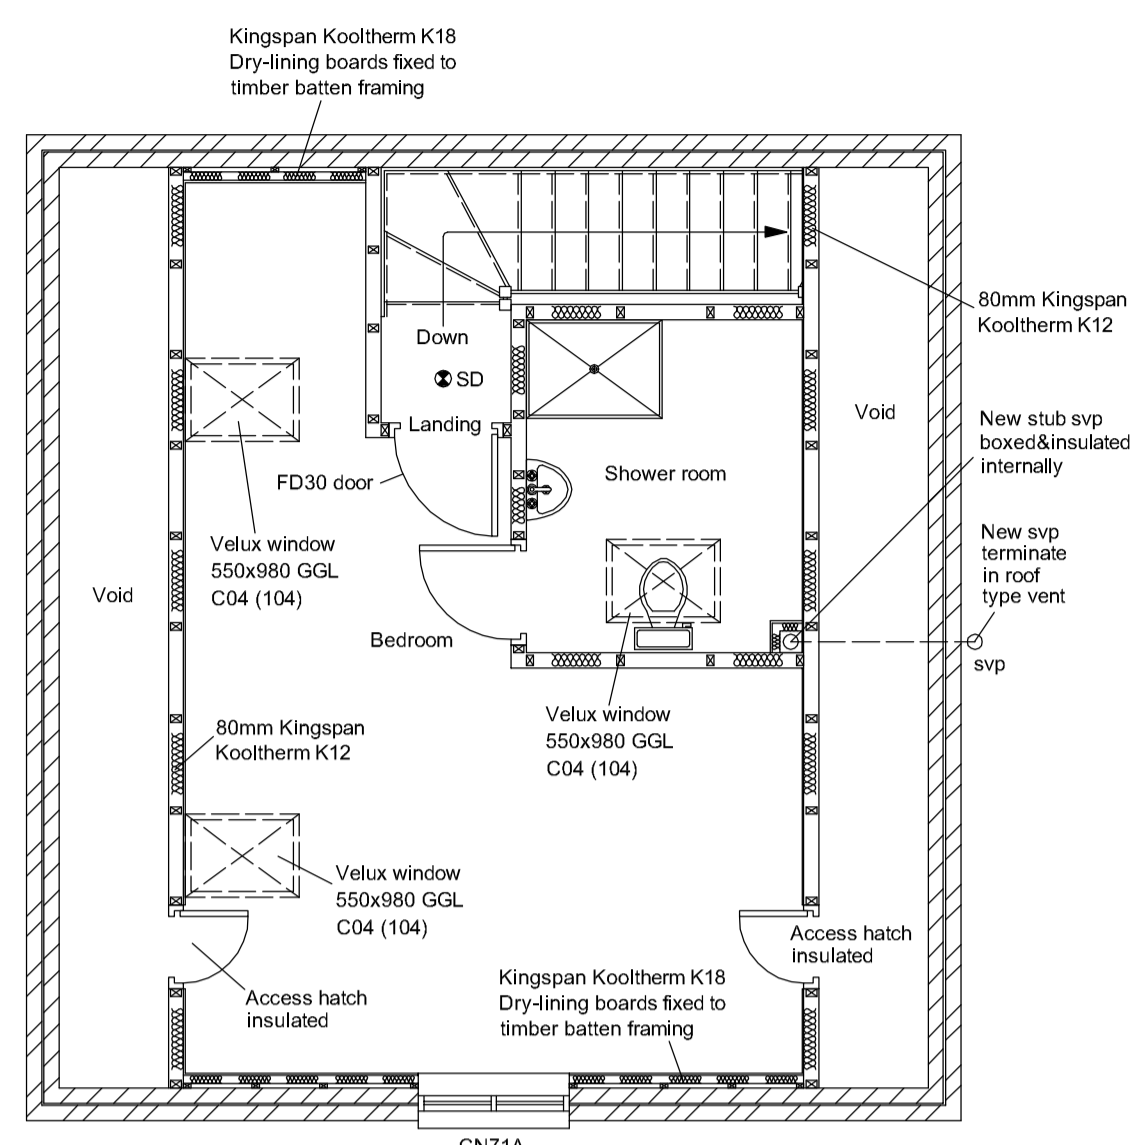


SECTION 1-1

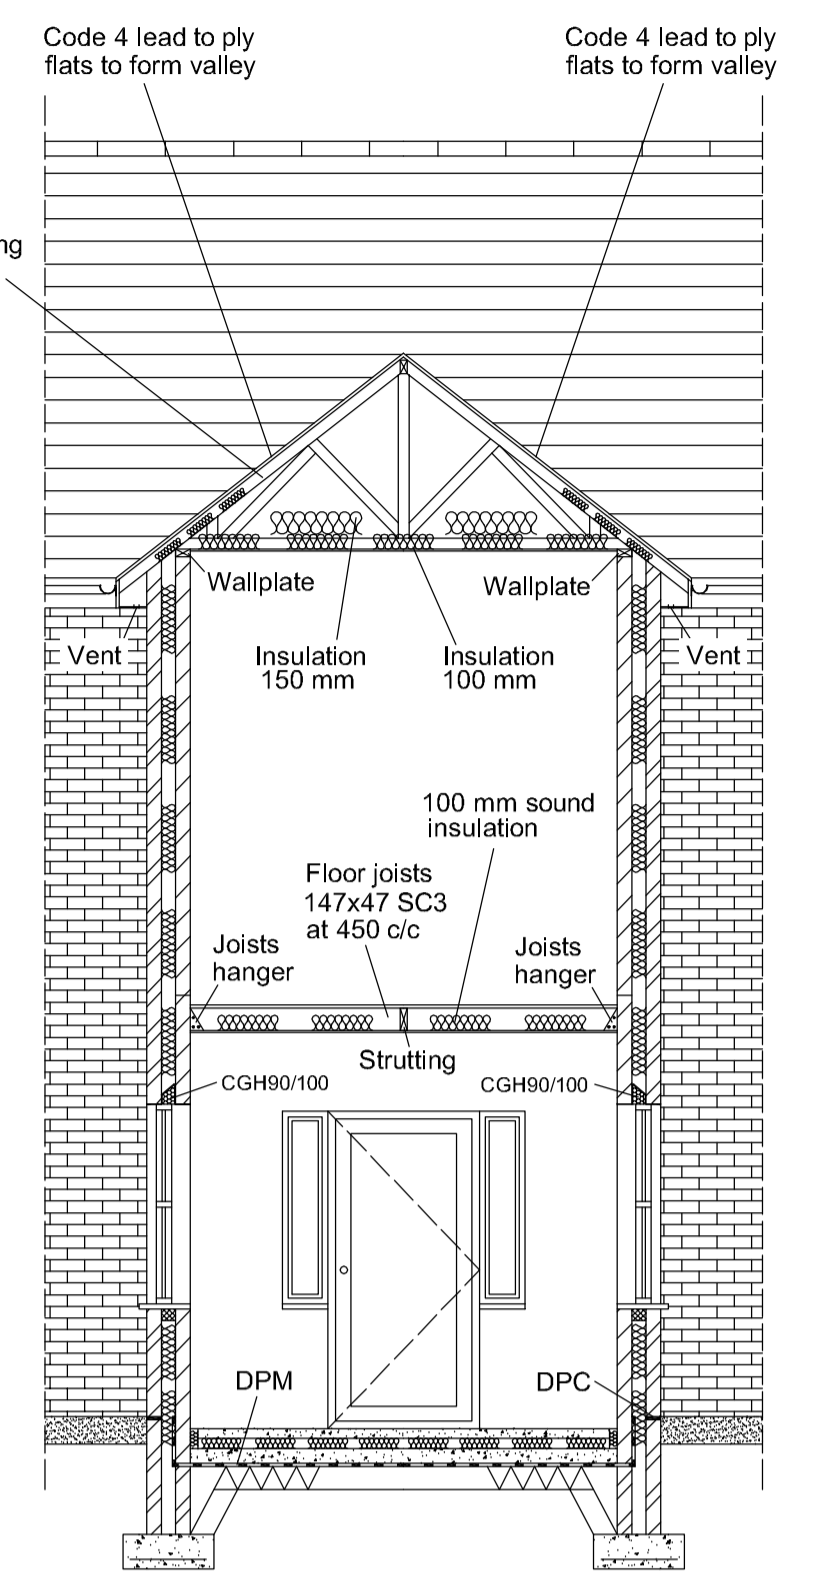


SECTION 3-3

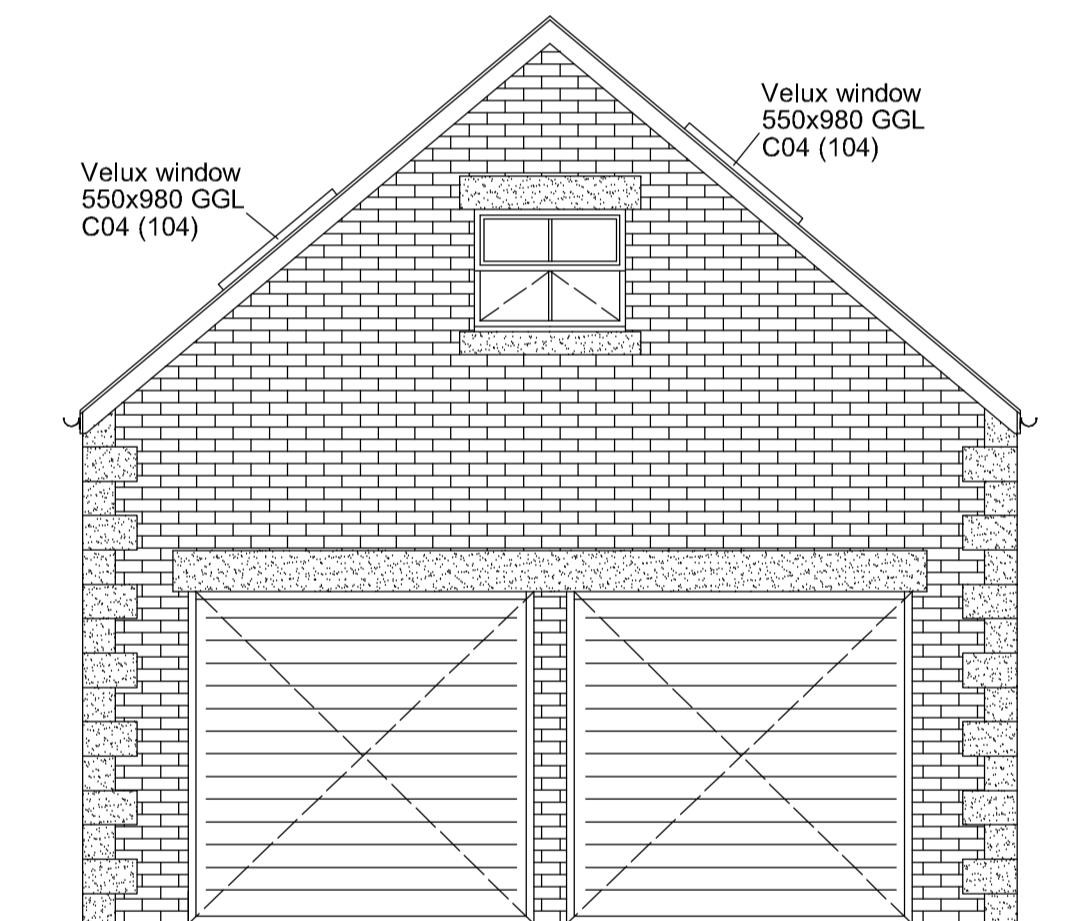


PROPOSED FRONT ELEVATION

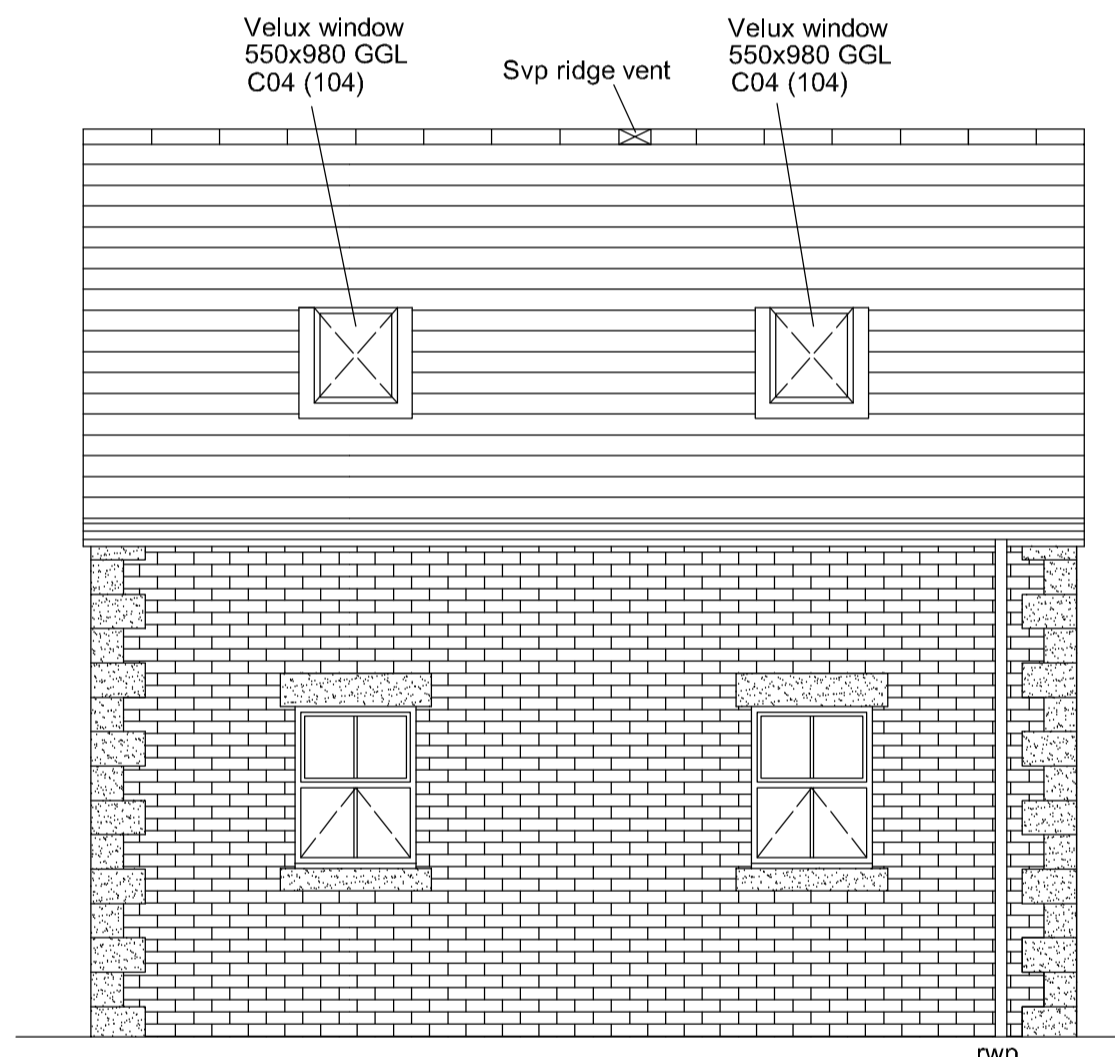


PROPOSED SIDE ELEVATION

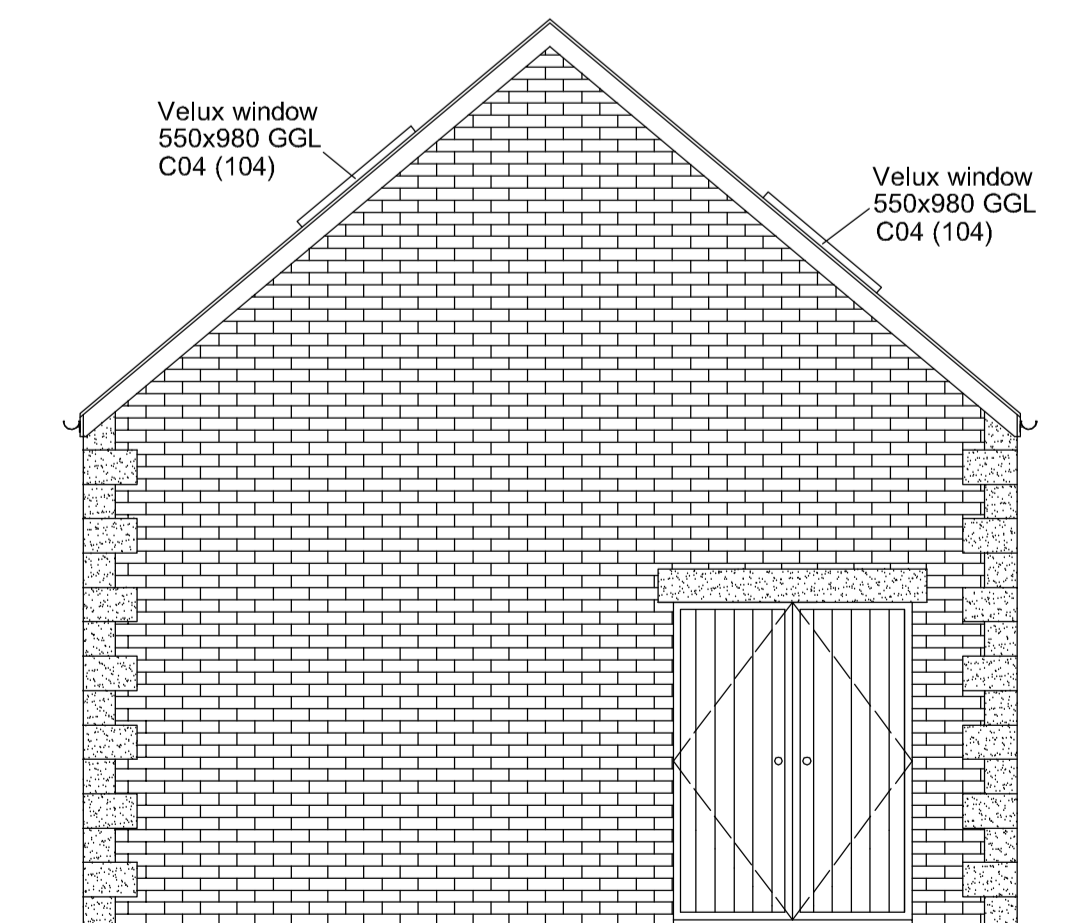

PROPOSED REAR ELEVATION

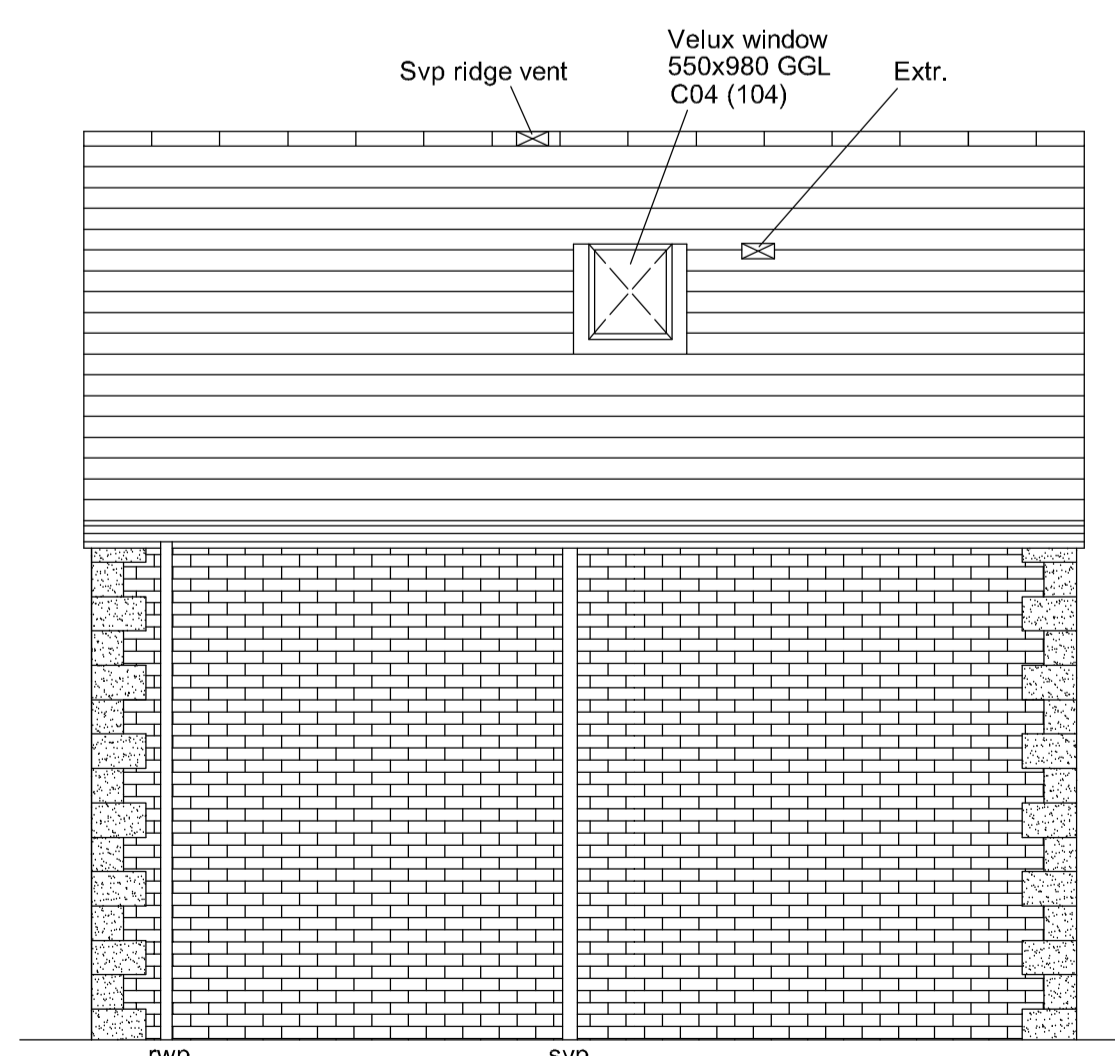

PROPOSED Adj. SIDE ELEVATION

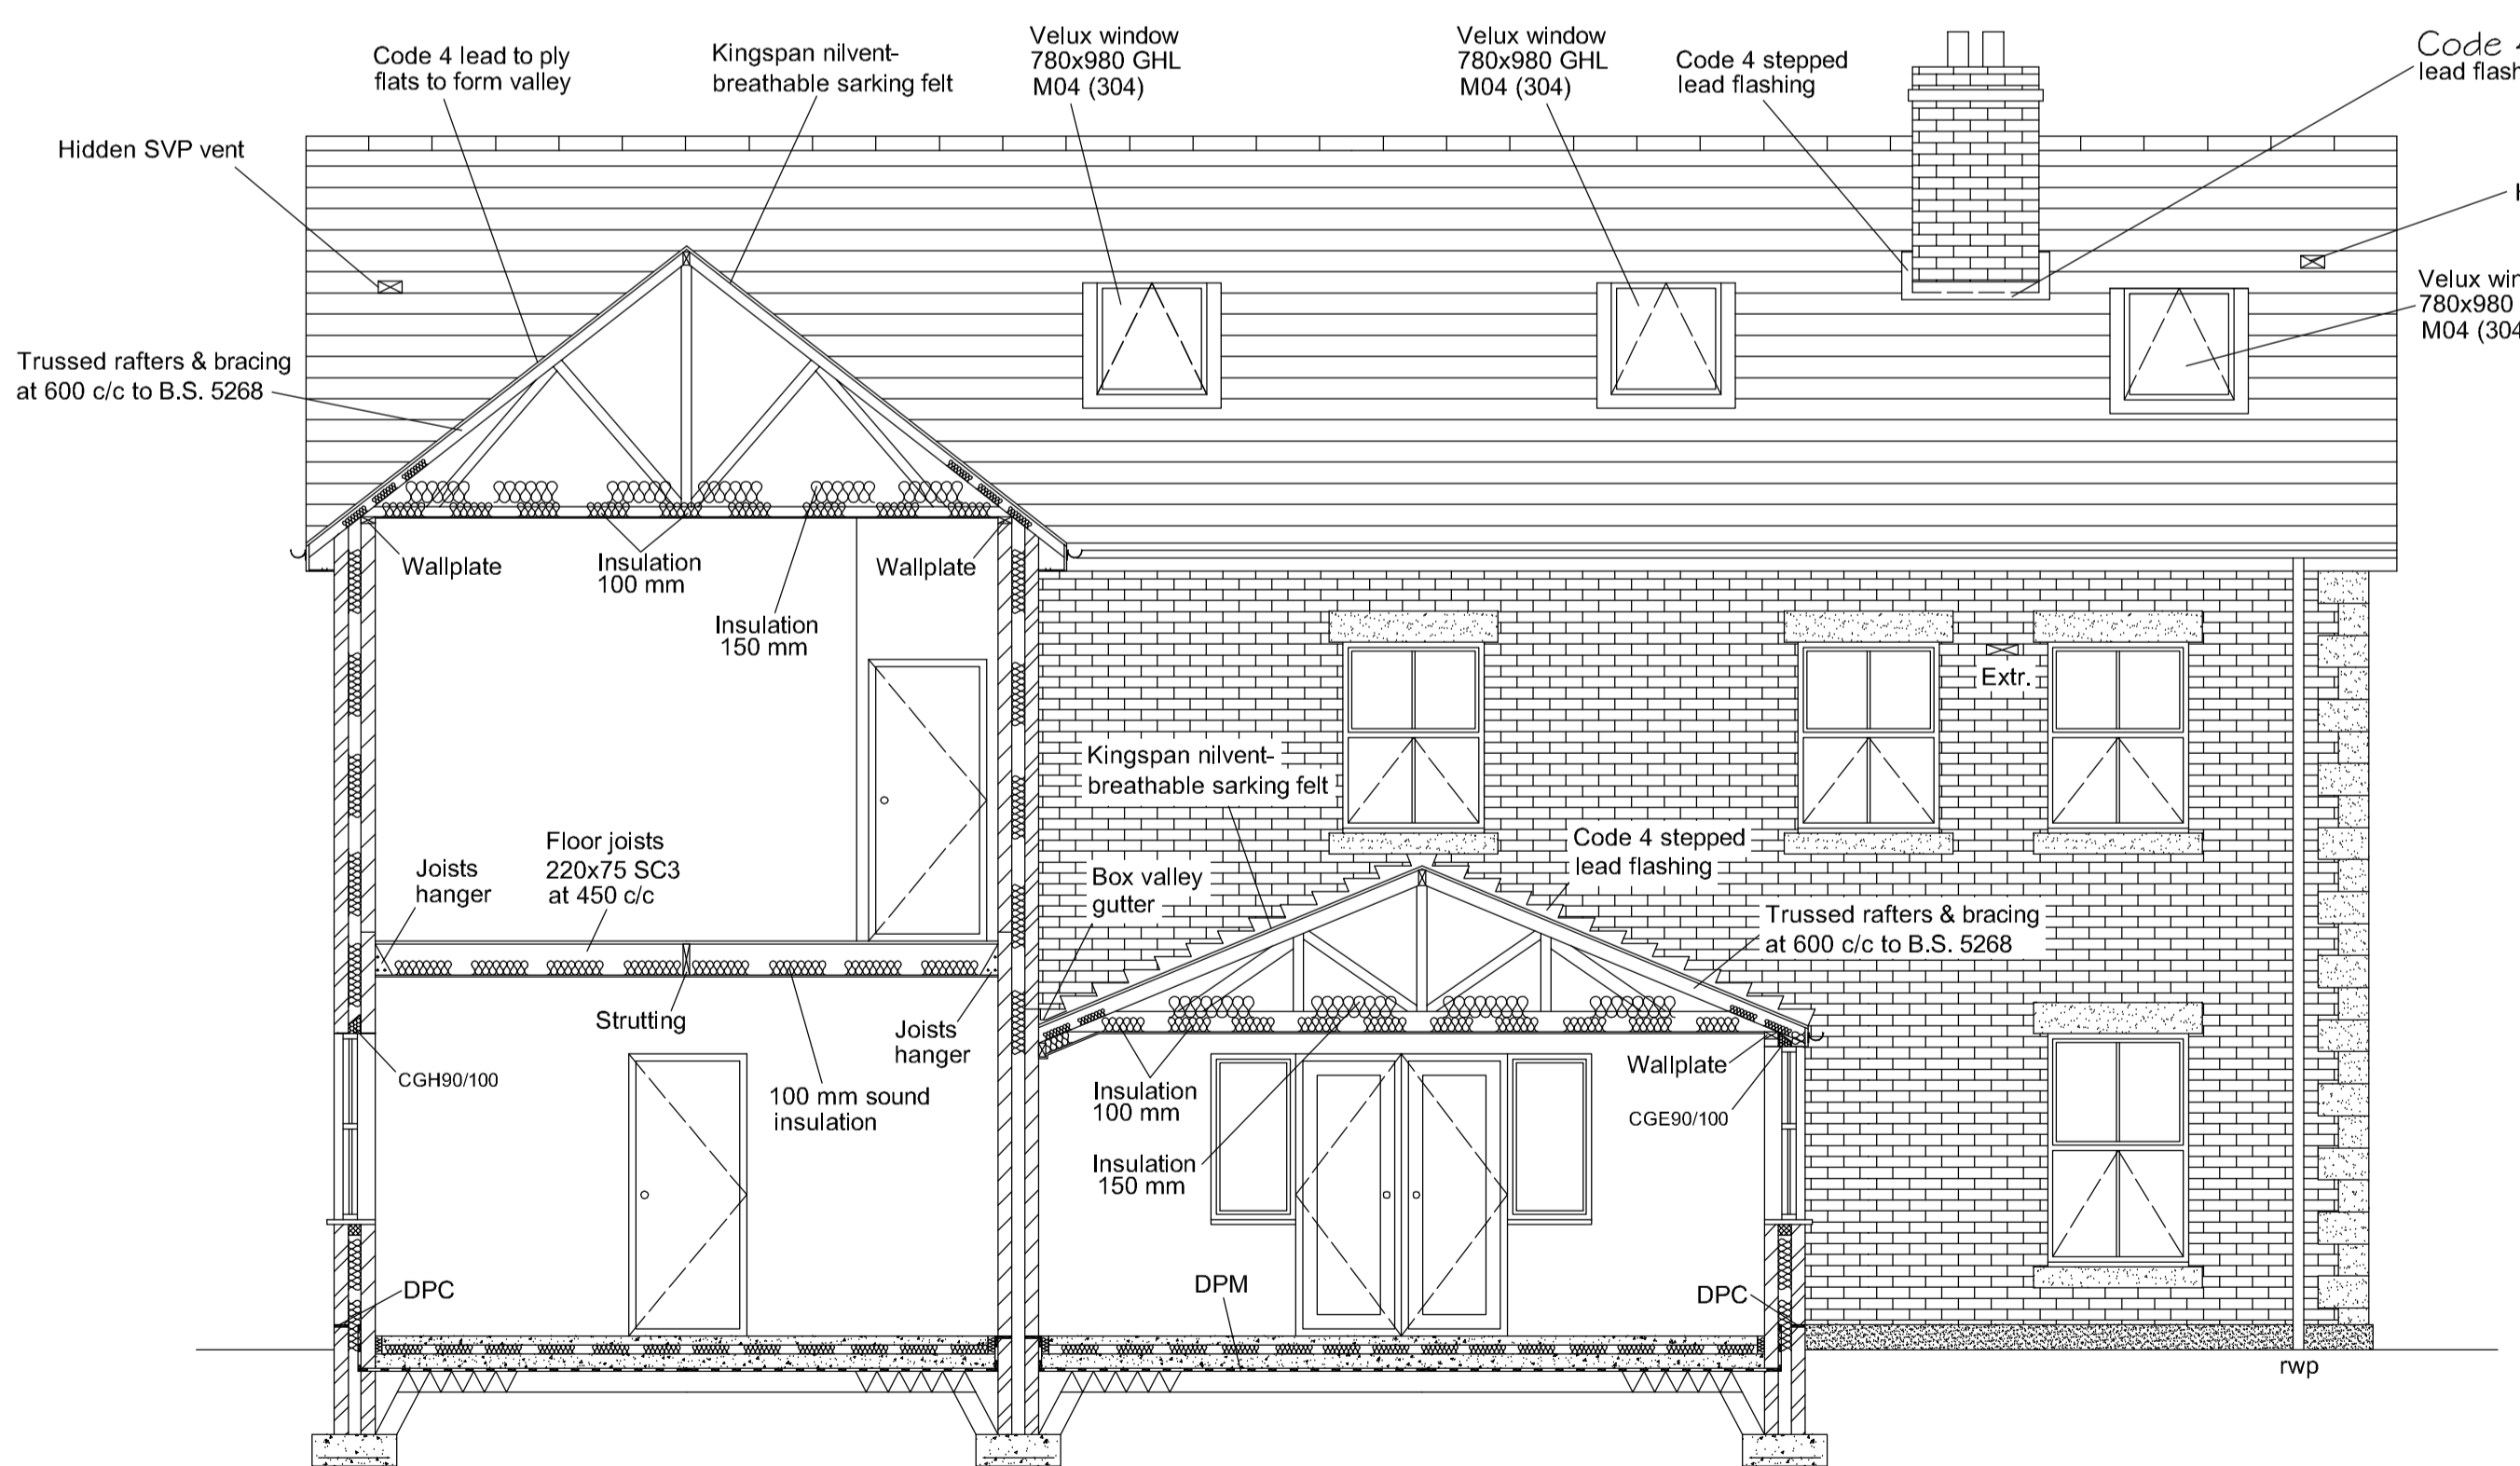

SECTION 2-2

F.E. - Fire escape window to have min. 850mm height x 550mm width opening position fully. Bottom of window to be at min. 800mm and max. 1100mm from floor level.

Client.		
Project.		
Drawing Title.	Proposed Garage Plans # Elevations and Building Sections Construction Drawings	
Scale	1:50 @A1	Drawn By DM
Date	October '06	Revision
		Drwg No. 60044/11