




EXISTING FRONT ELEVATION

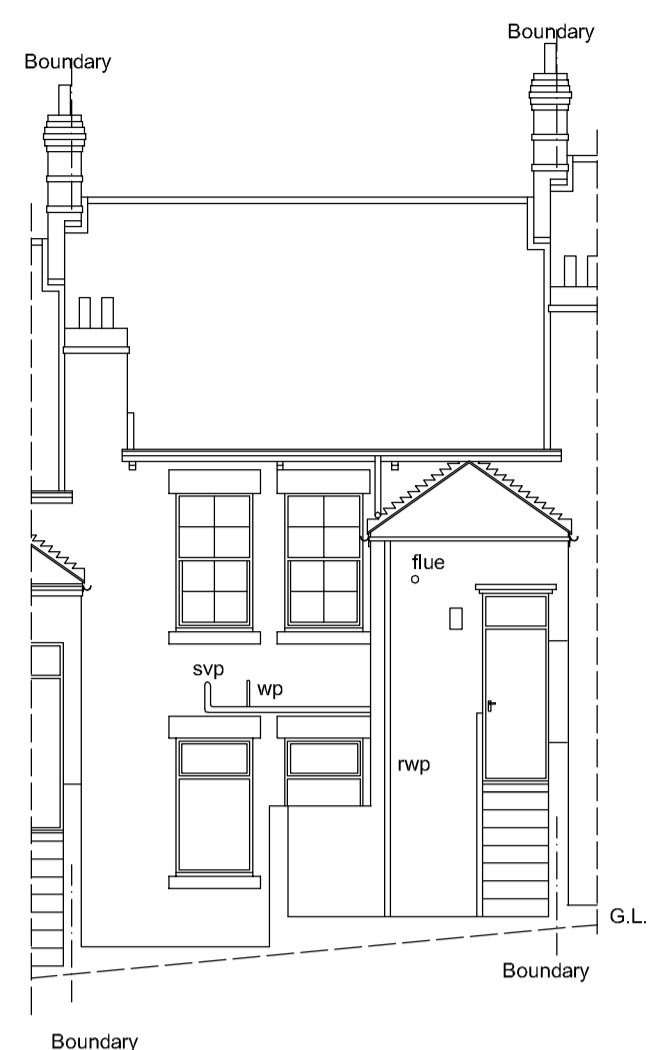

EXISTING REAR ELEVATION

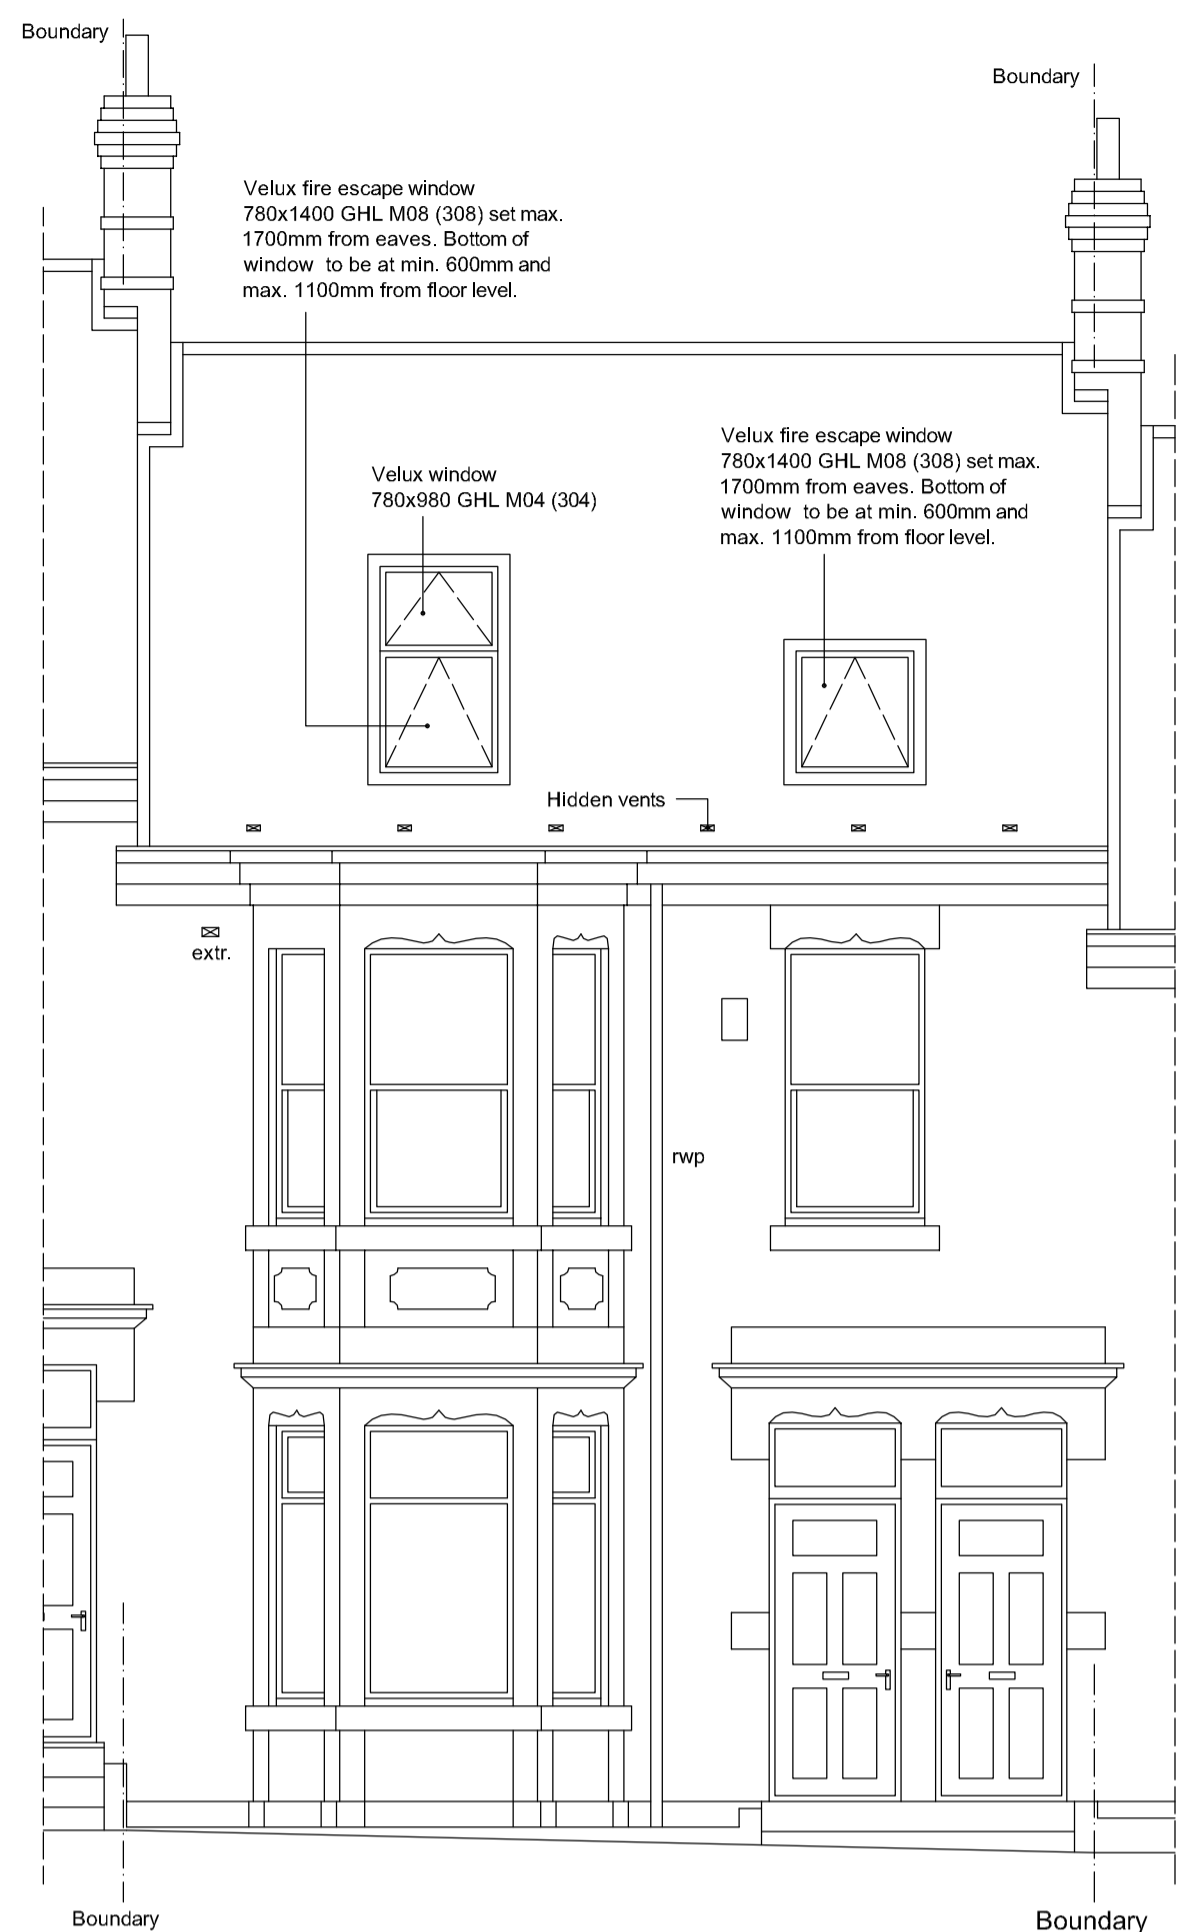


PROPOSED FRONT ELEVATION

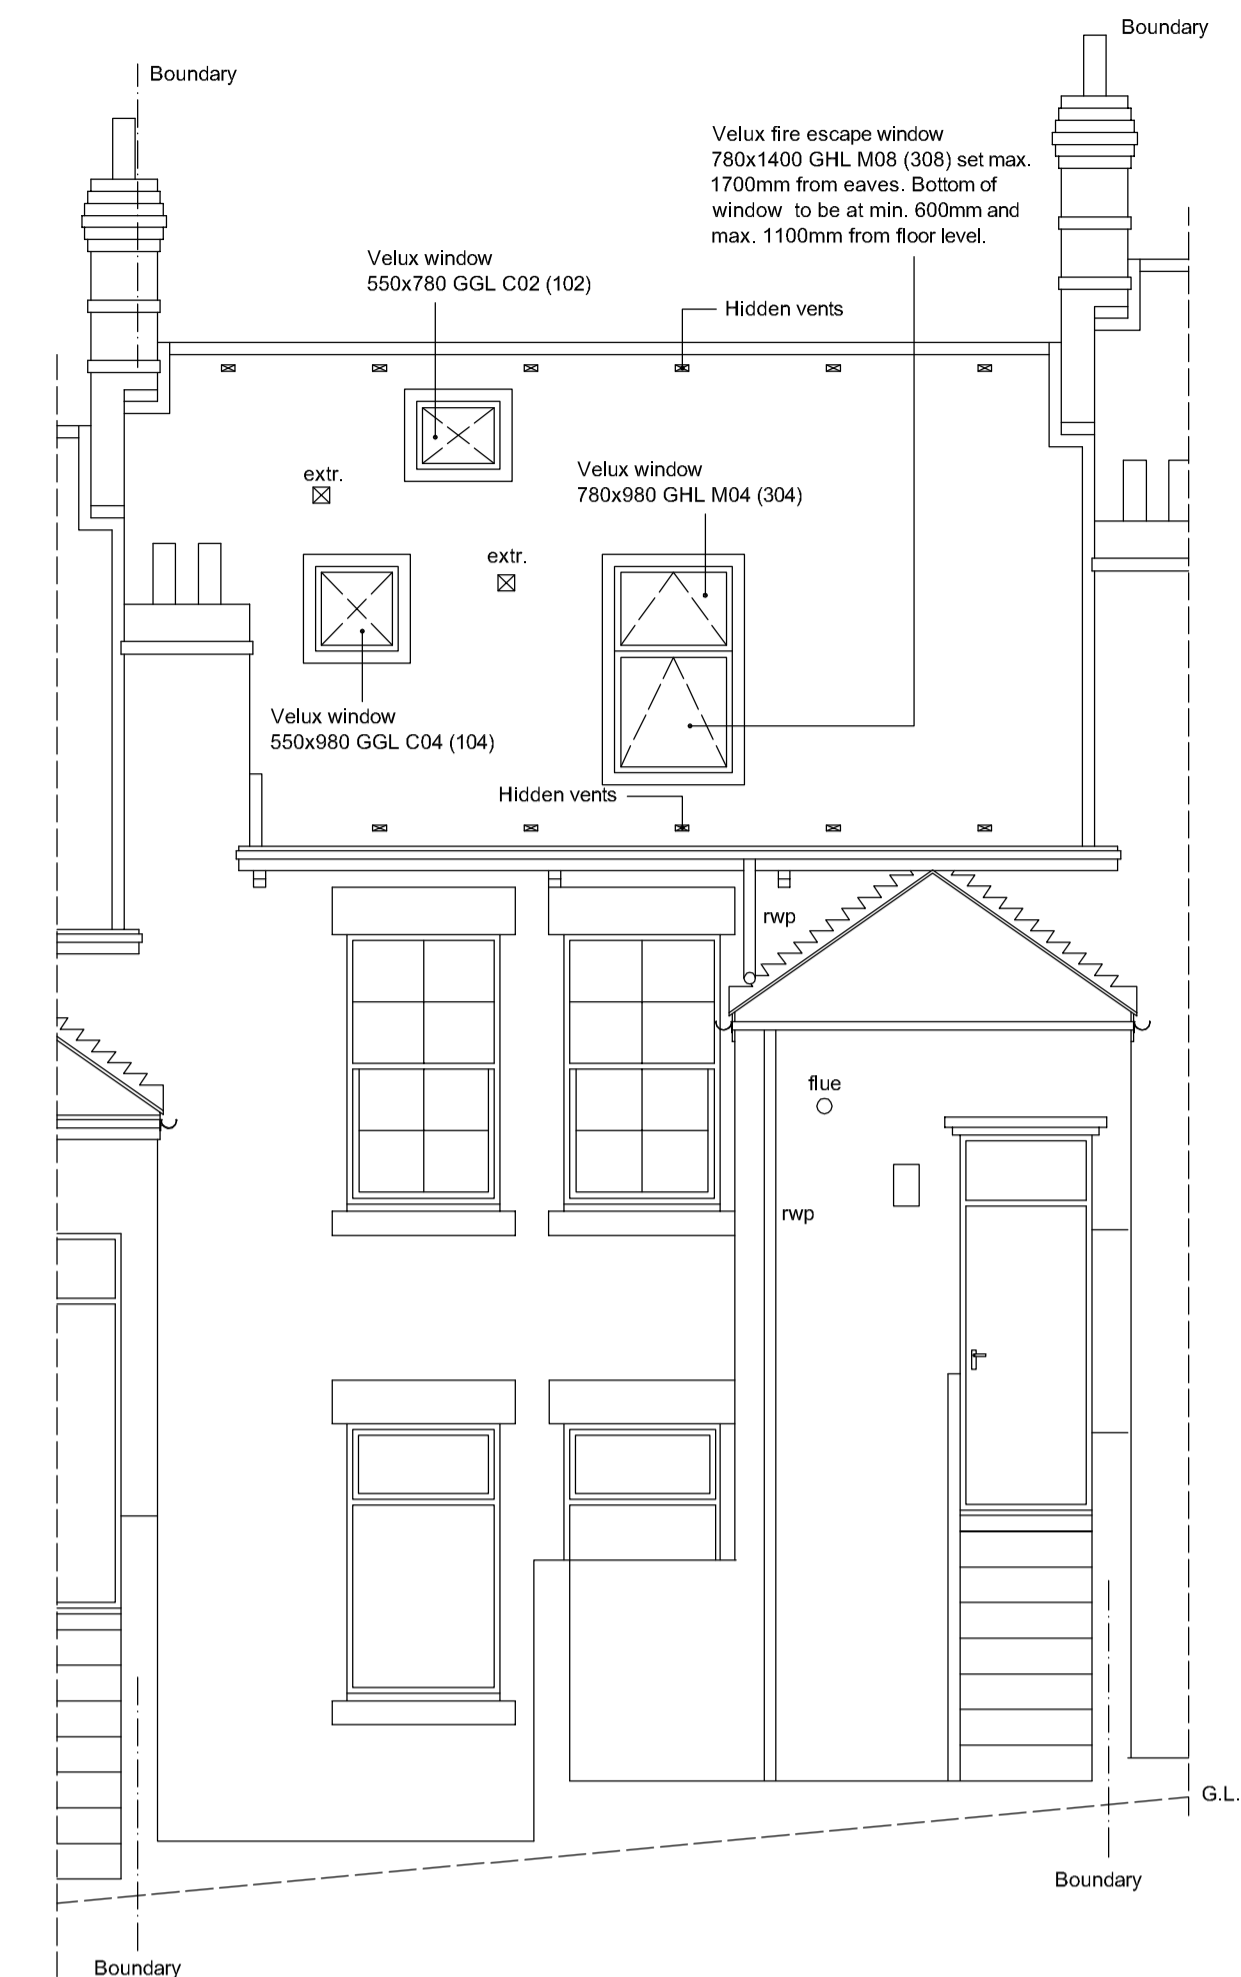


PROPOSED REAR ELEVATION




EXISTING SIDE ELEVATION

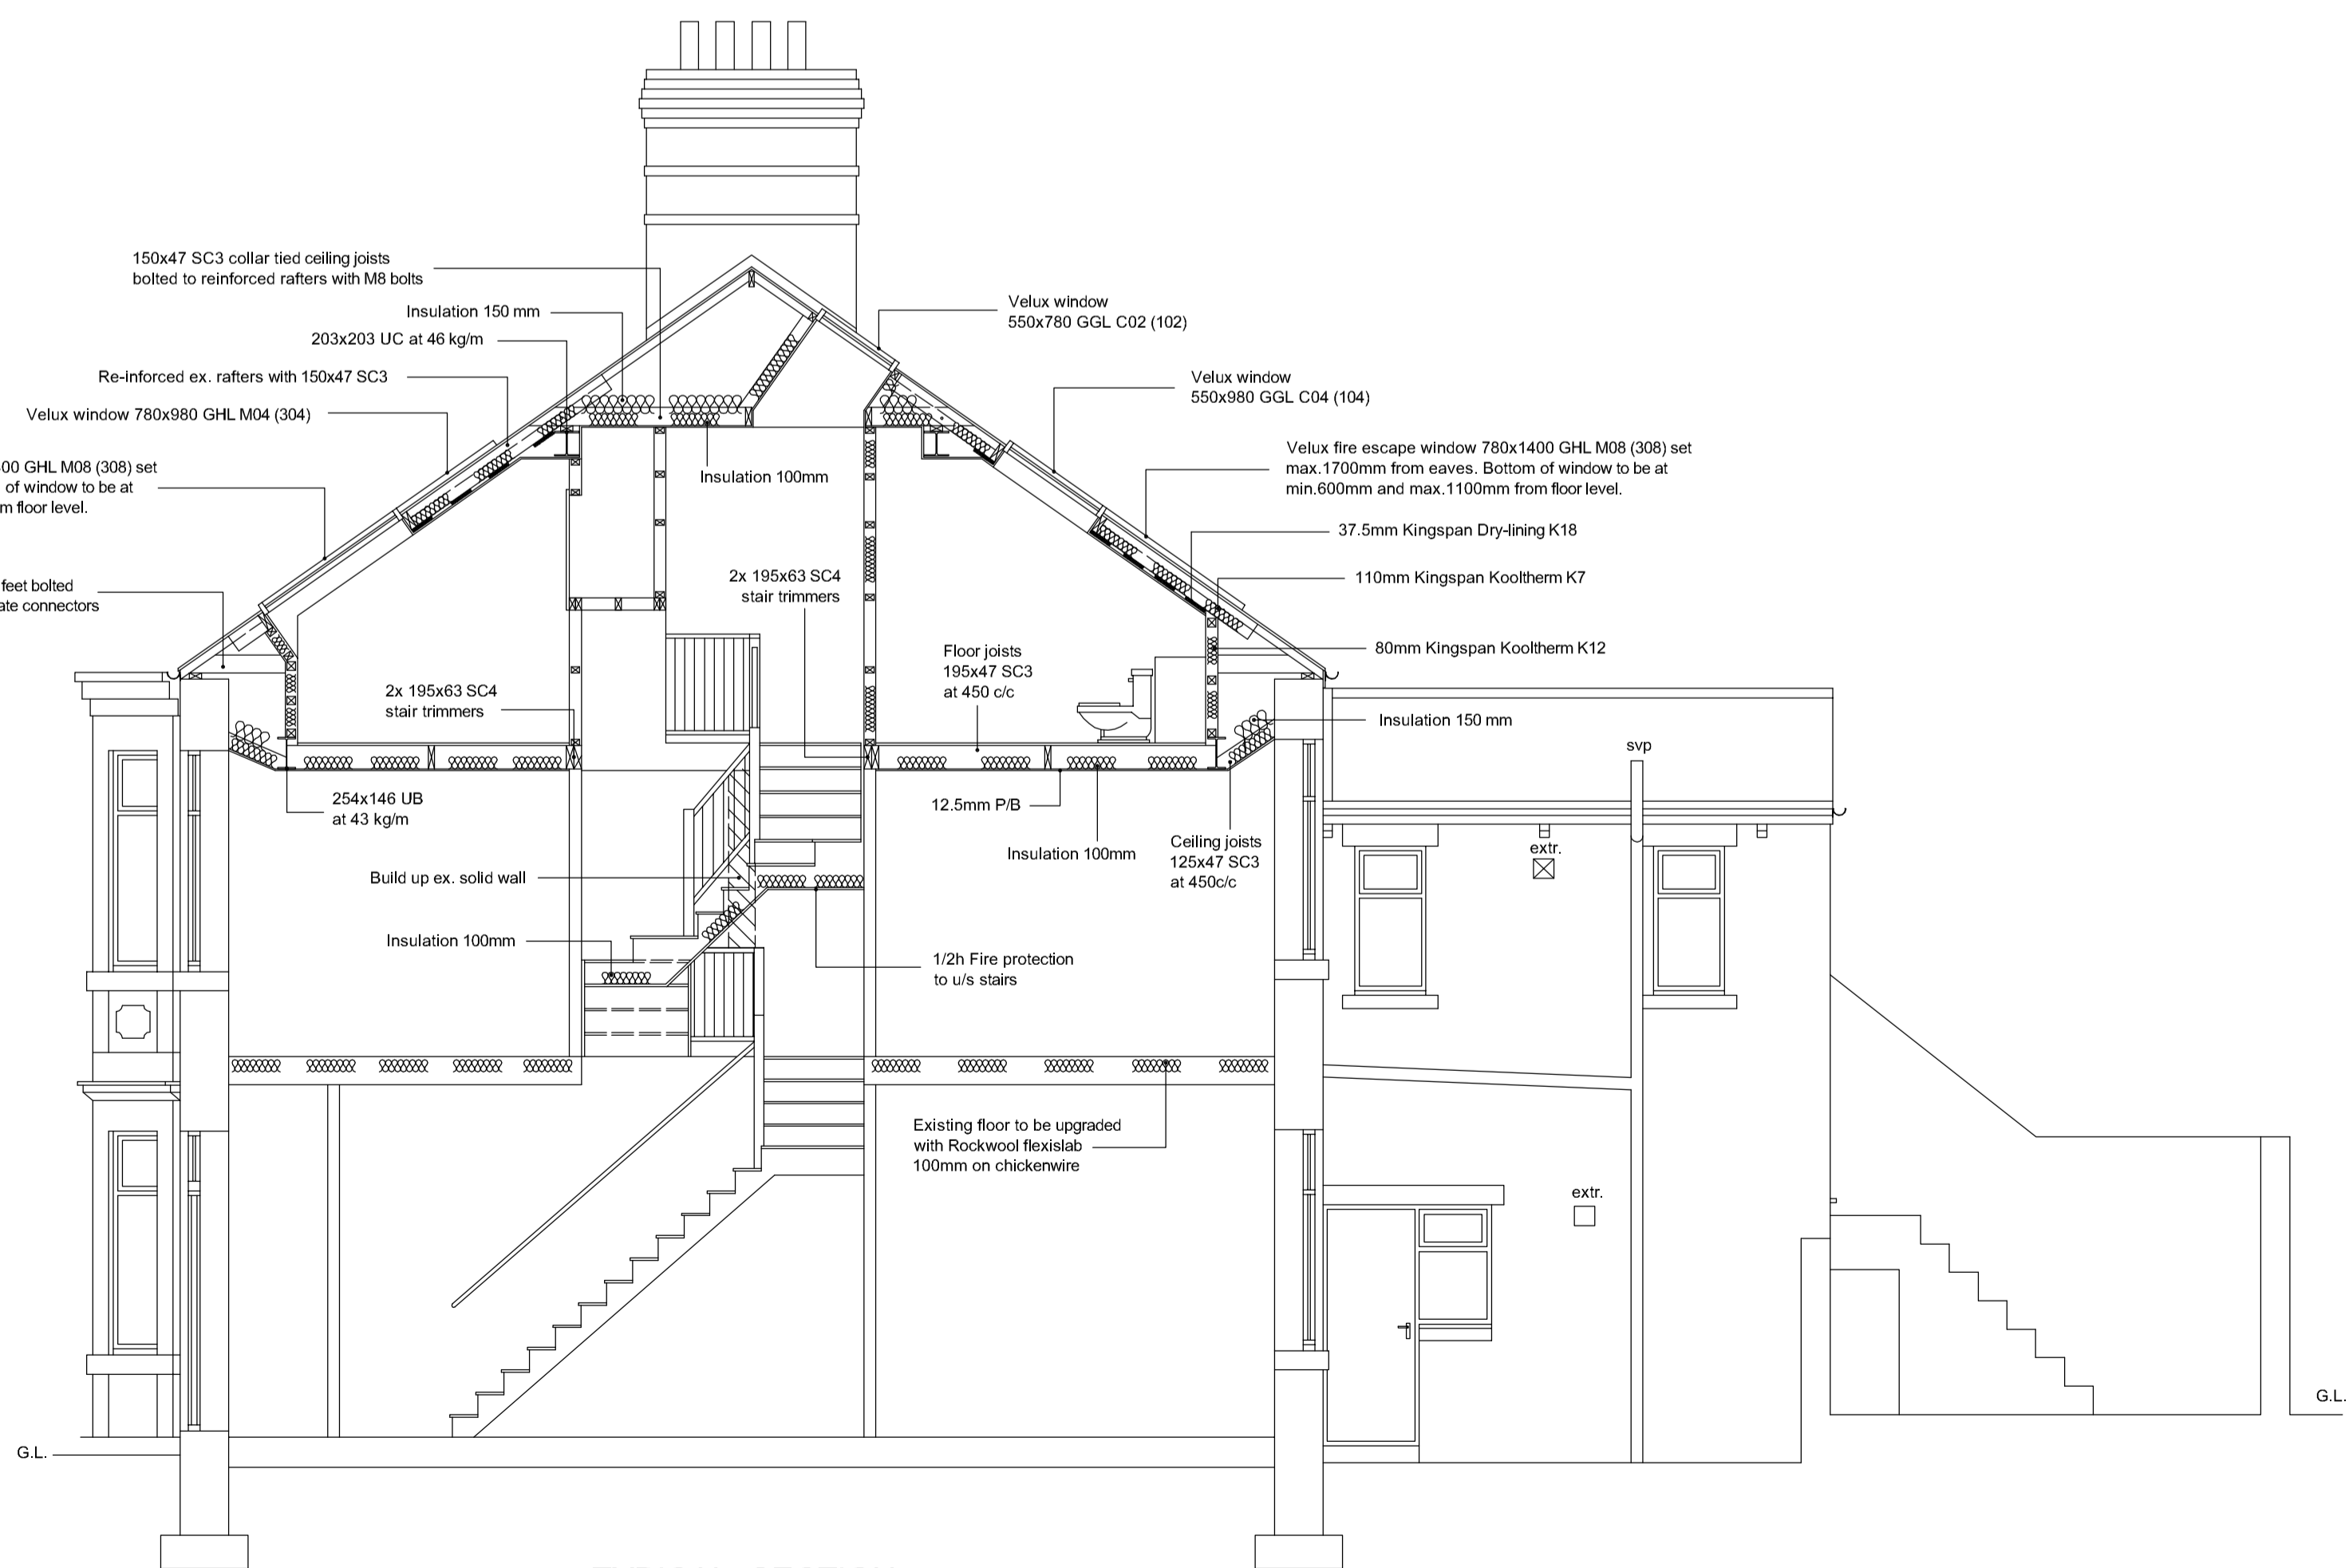

TYPICAL SECTION

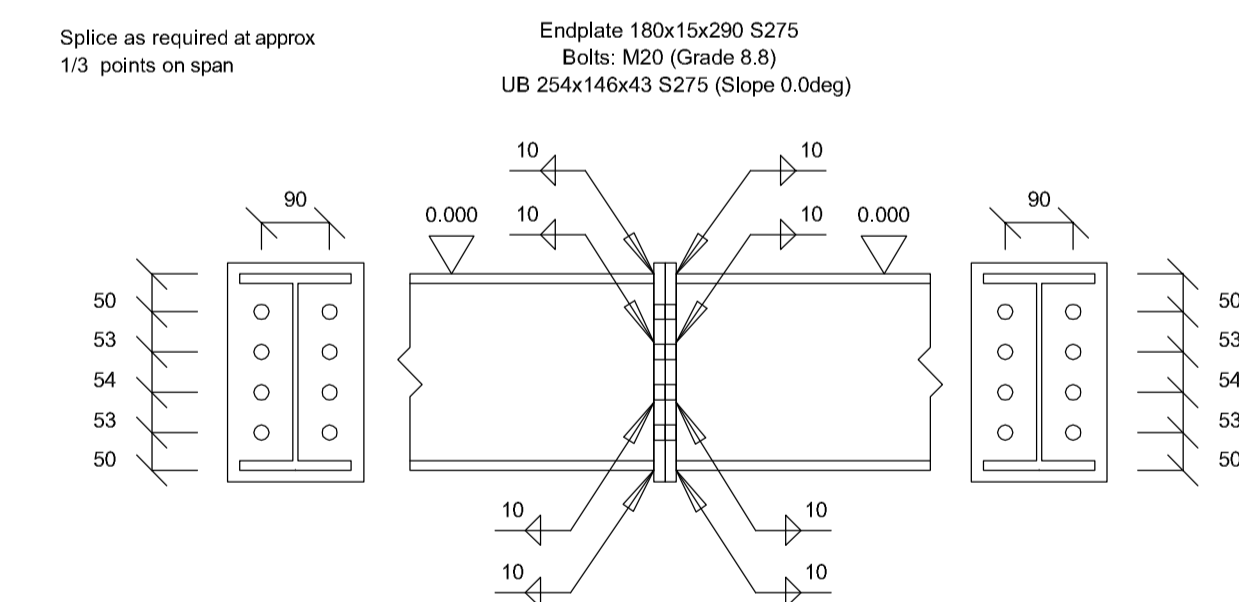

STEEL U.B. SPLICE DETAIL

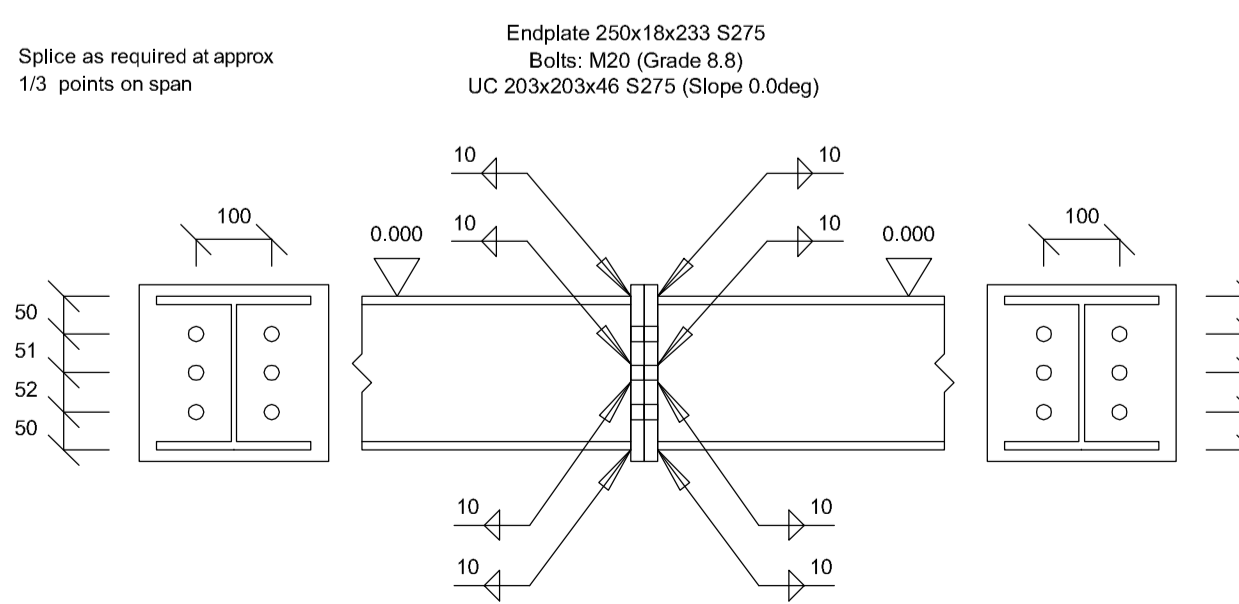

STEEL U.C. SPLICE DETAIL