

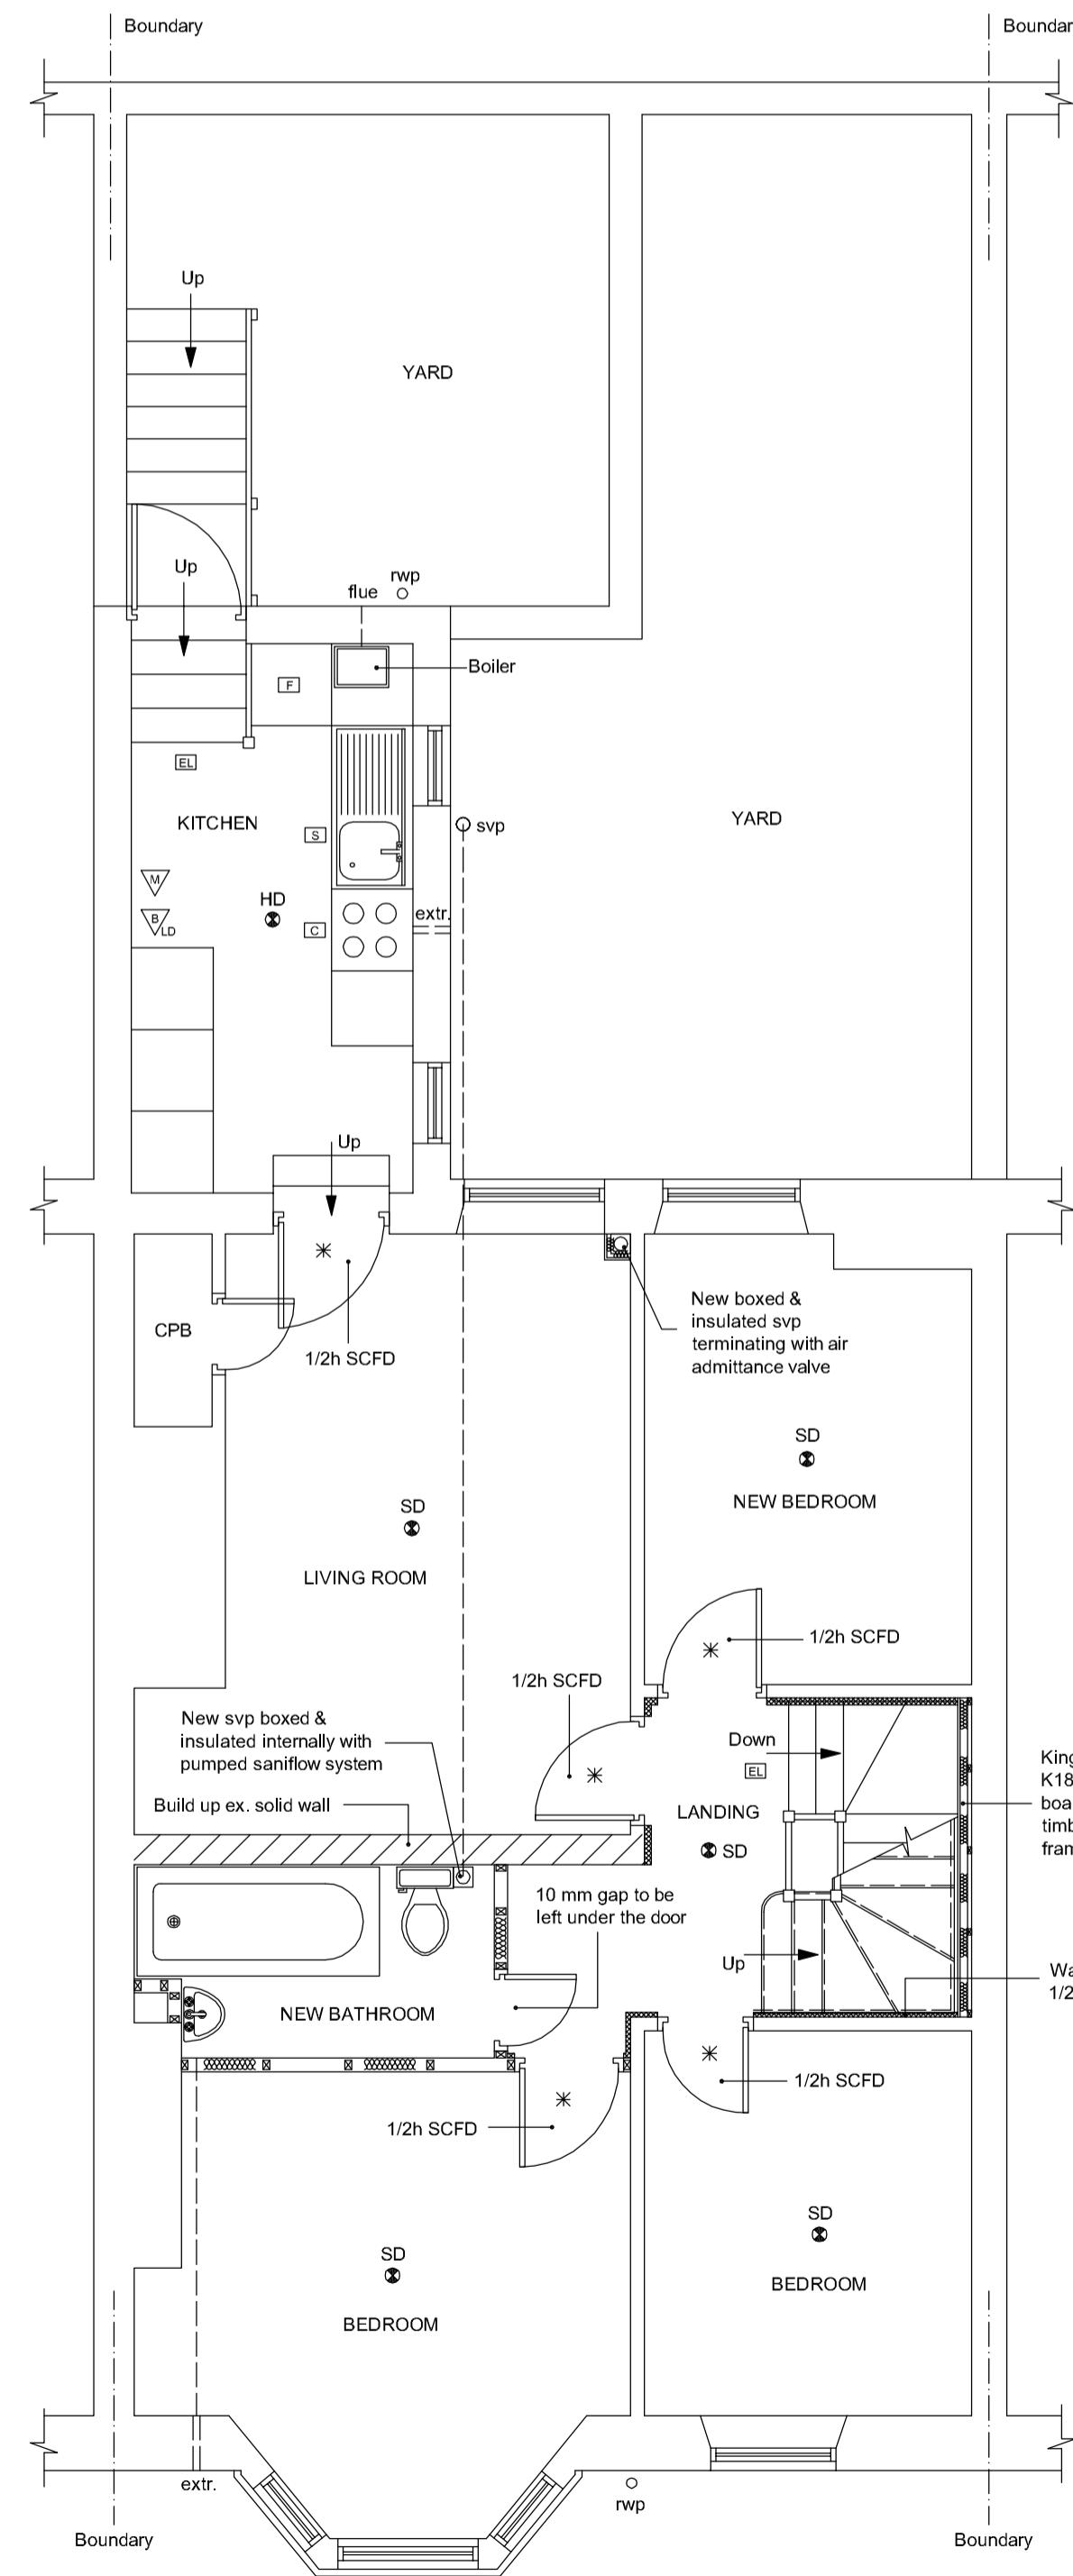


223mm - min. go  
200mm - max. rise


STAIR DETAIL

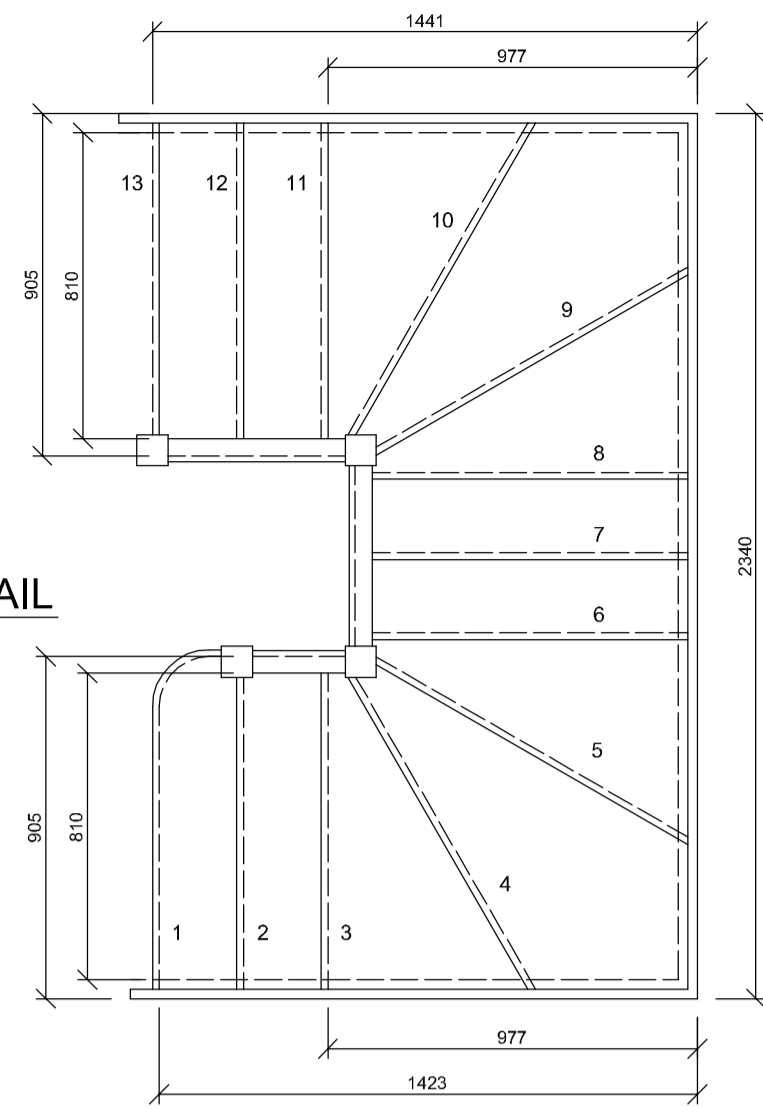


PROPOSED FIRST FLOOR PLAN

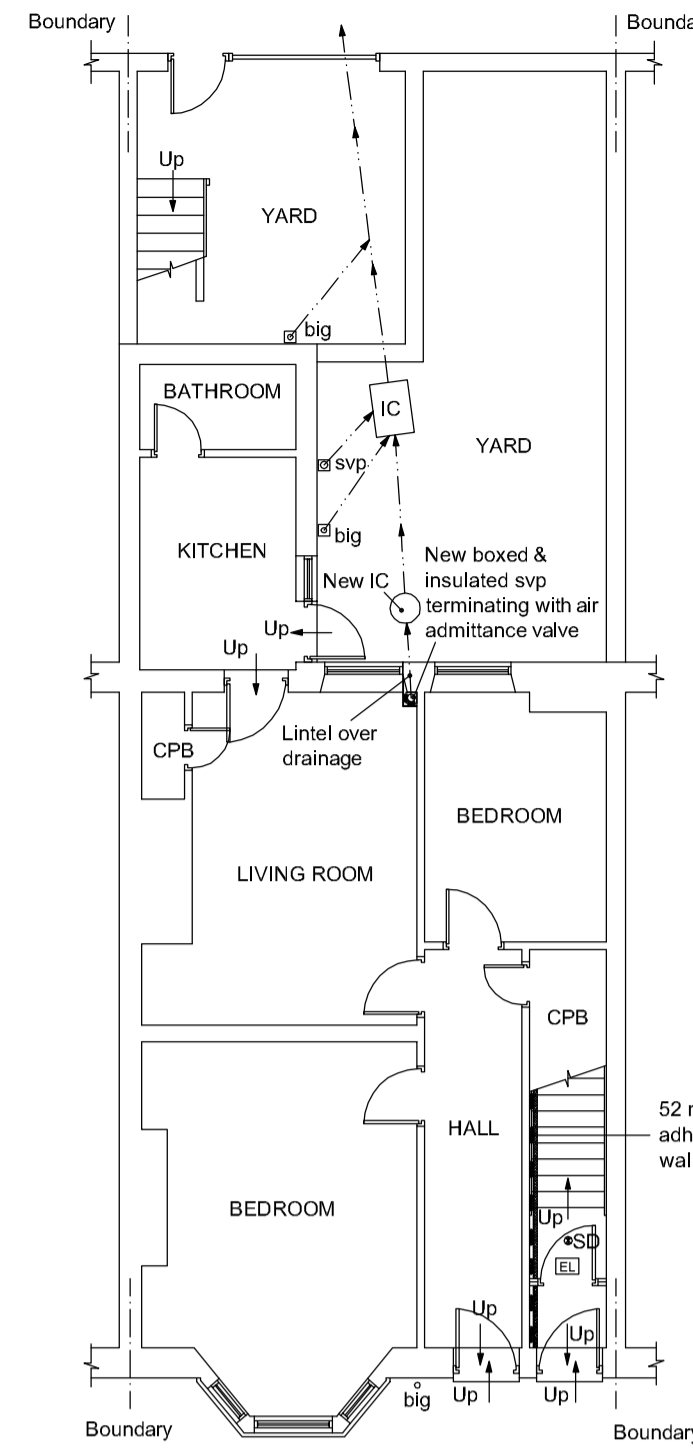

EXISTING and PROPOSED  
GROUND FLOOR PLAN

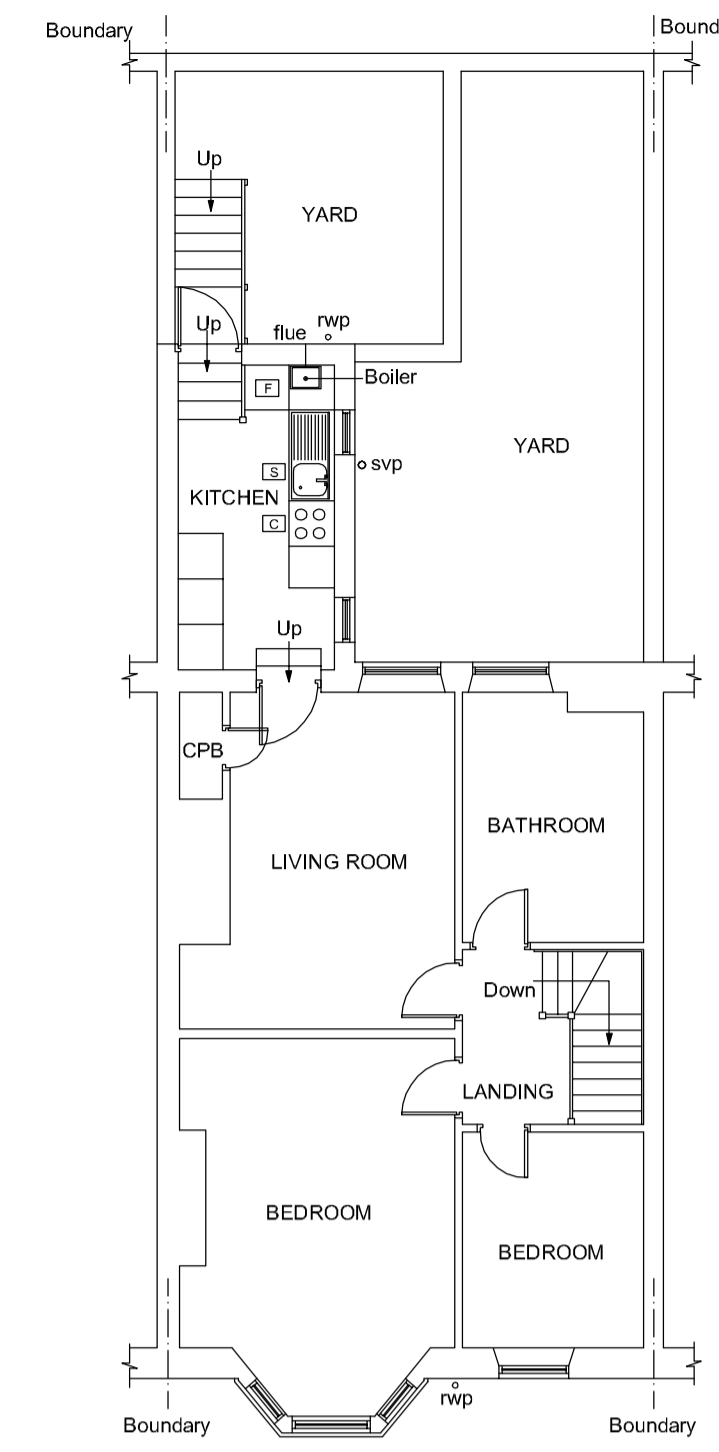


EXISTING FIRST FLOOR PLAN

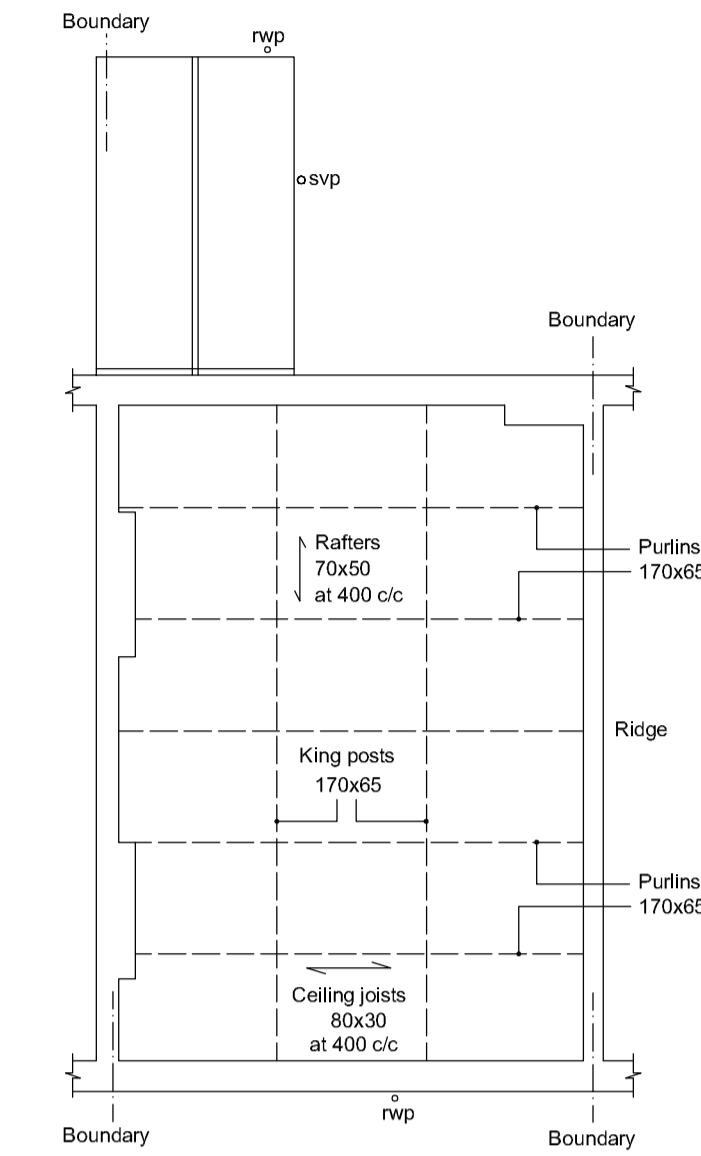


EXISTING ATTIC FLOOR PLAN

KEY	
---	Walls to be half hour fire resisting
HD	Heat detector
SD	Smoke detector
1/2h	1/2 SCFD
W	Multi purpose fire extinguisher
W	Fire blanket (light duty)
EL	Emergency lighting
EL	Seal
CPB	Cover
CPB	Flange

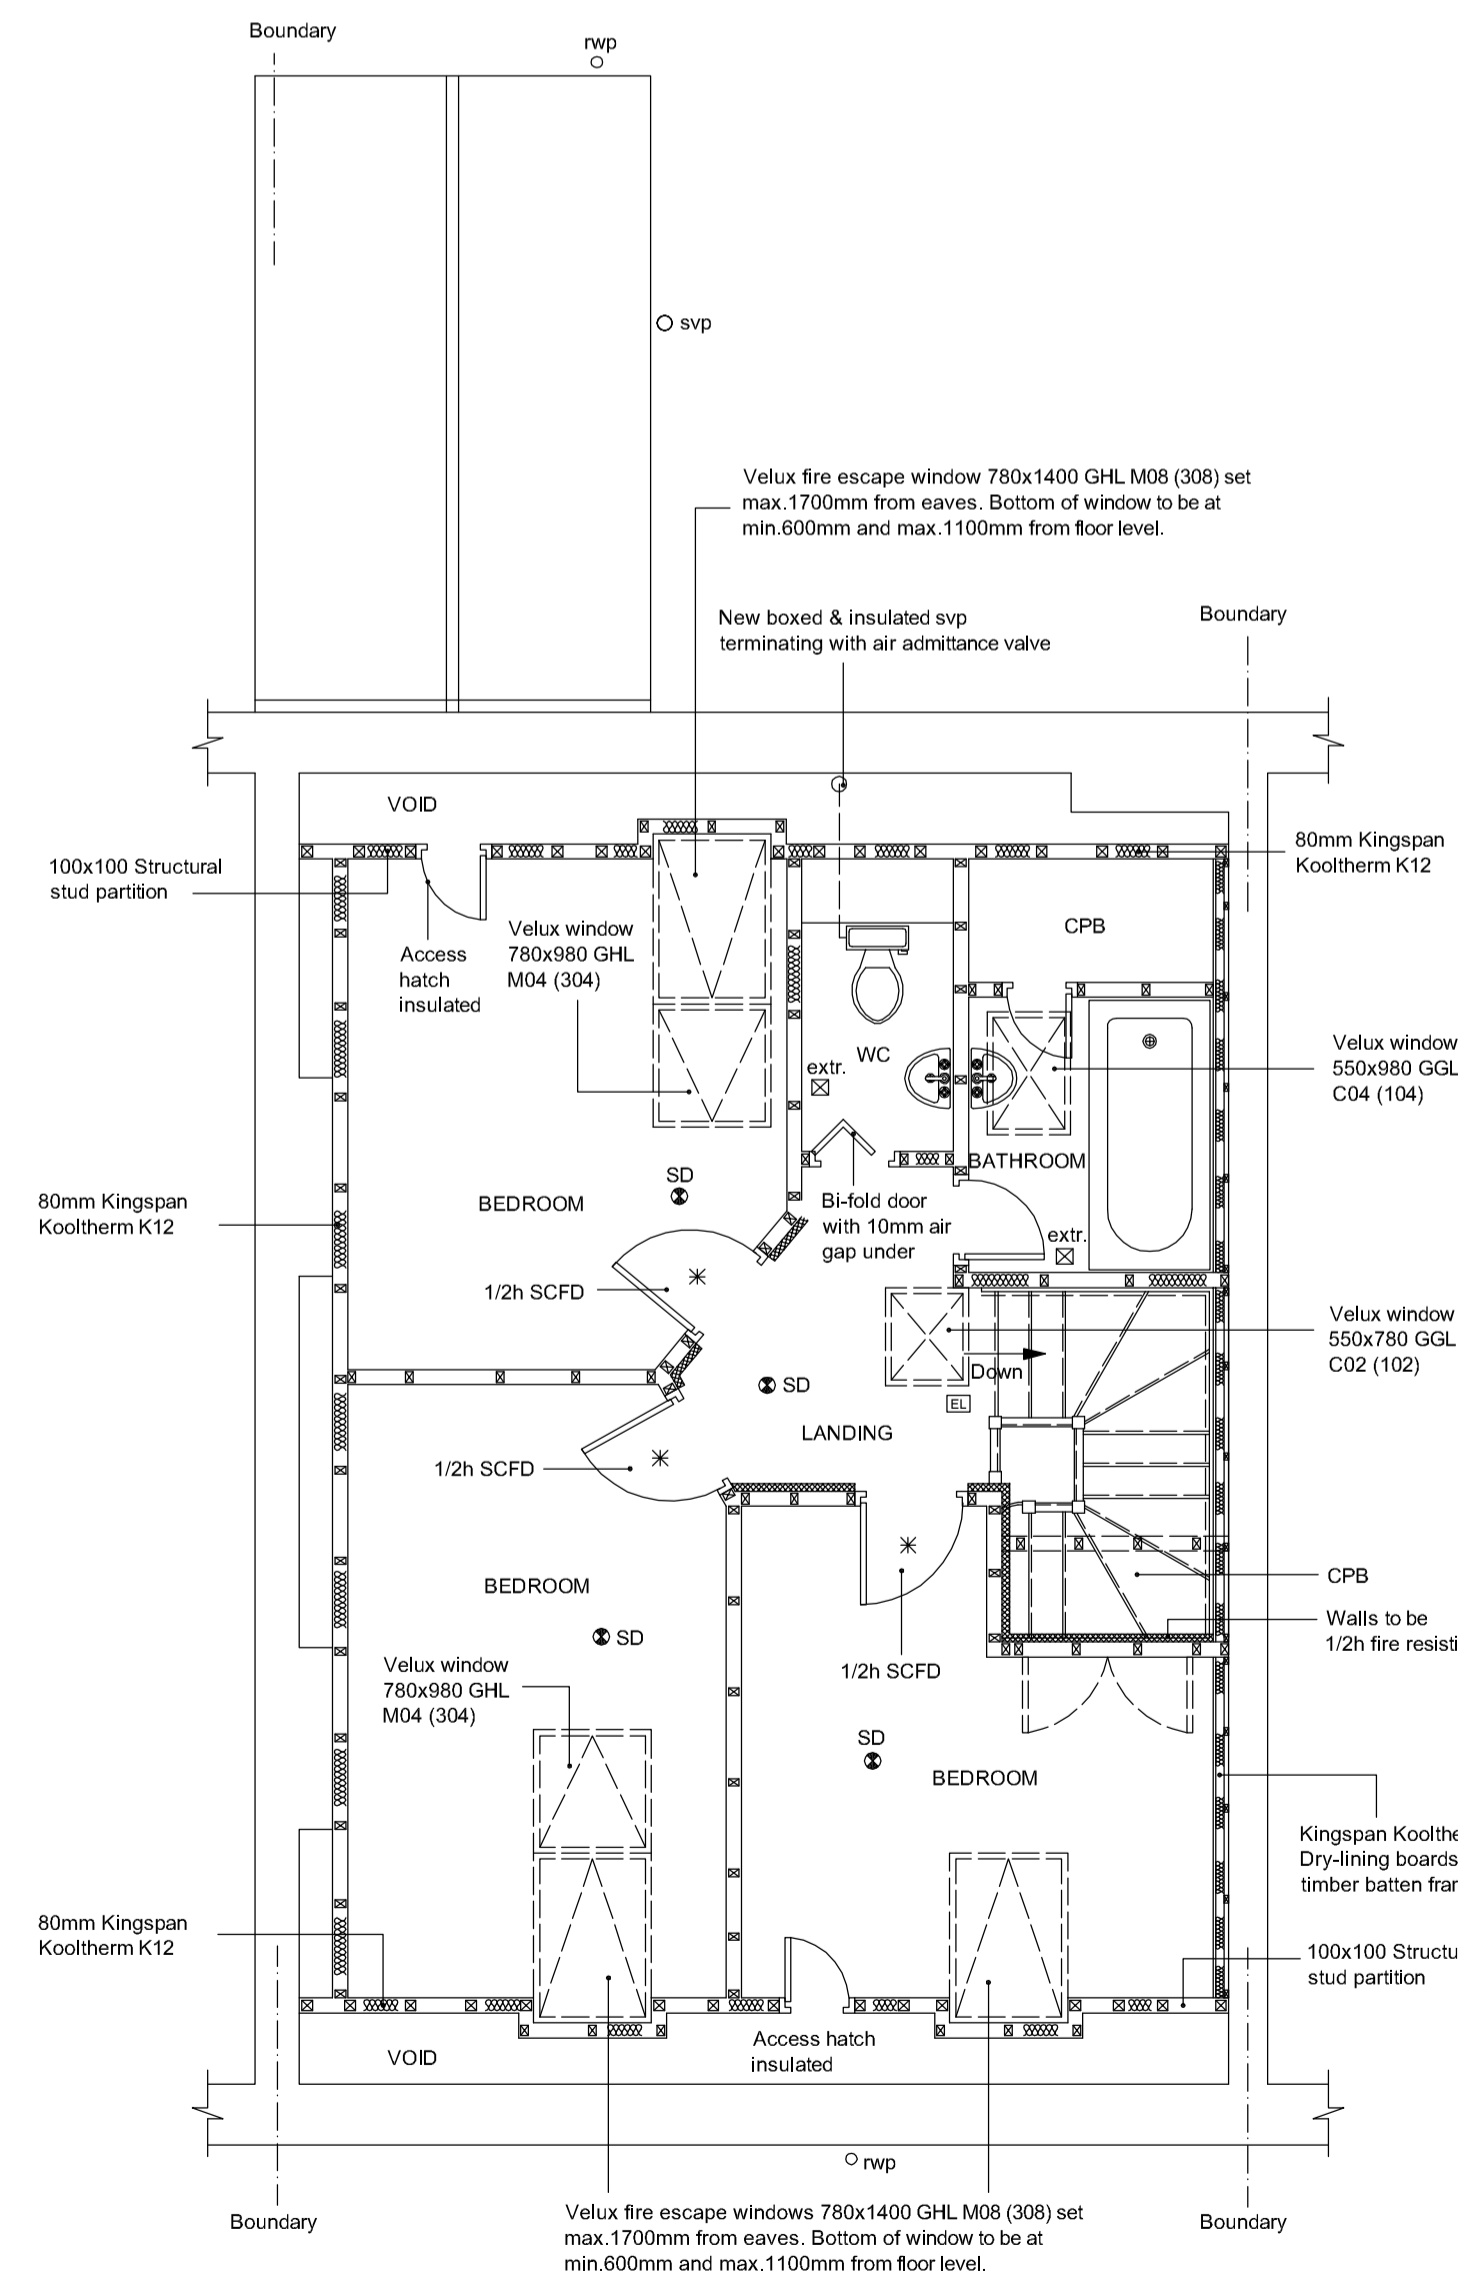

PROPOSED ATTIC FLOOR PLAN

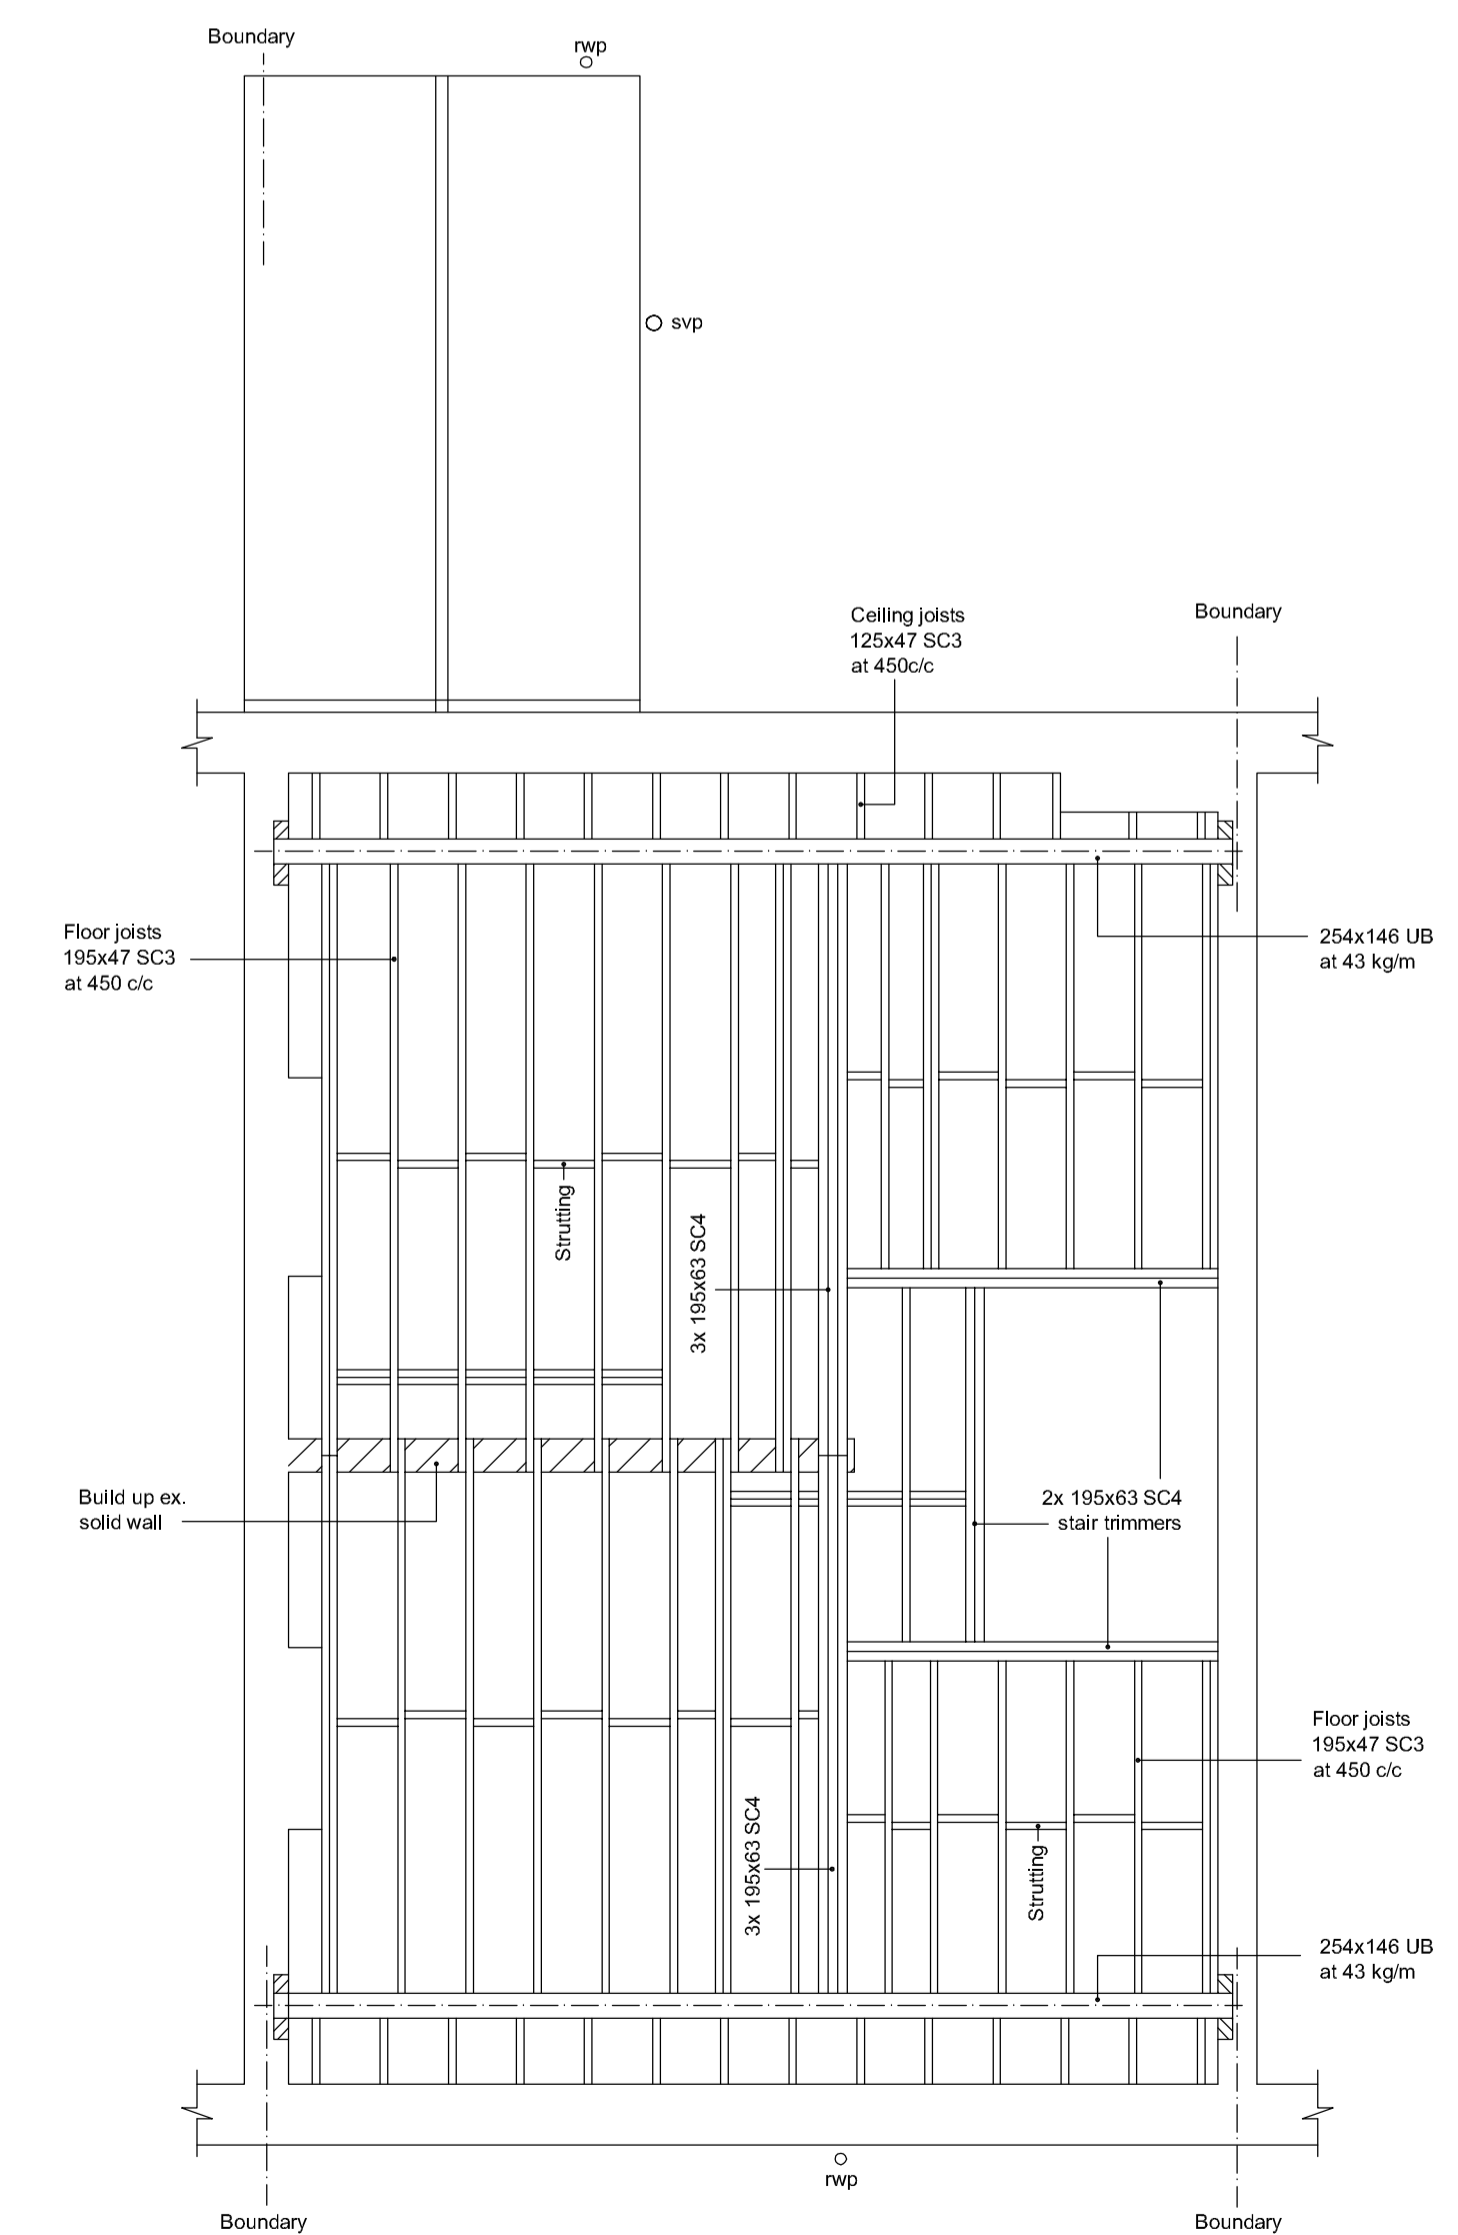

STEELWORK and JOISTS LAYOUT