


STEELWORK and JOISTS LAYOUT - Rear Extension Floor - Attic

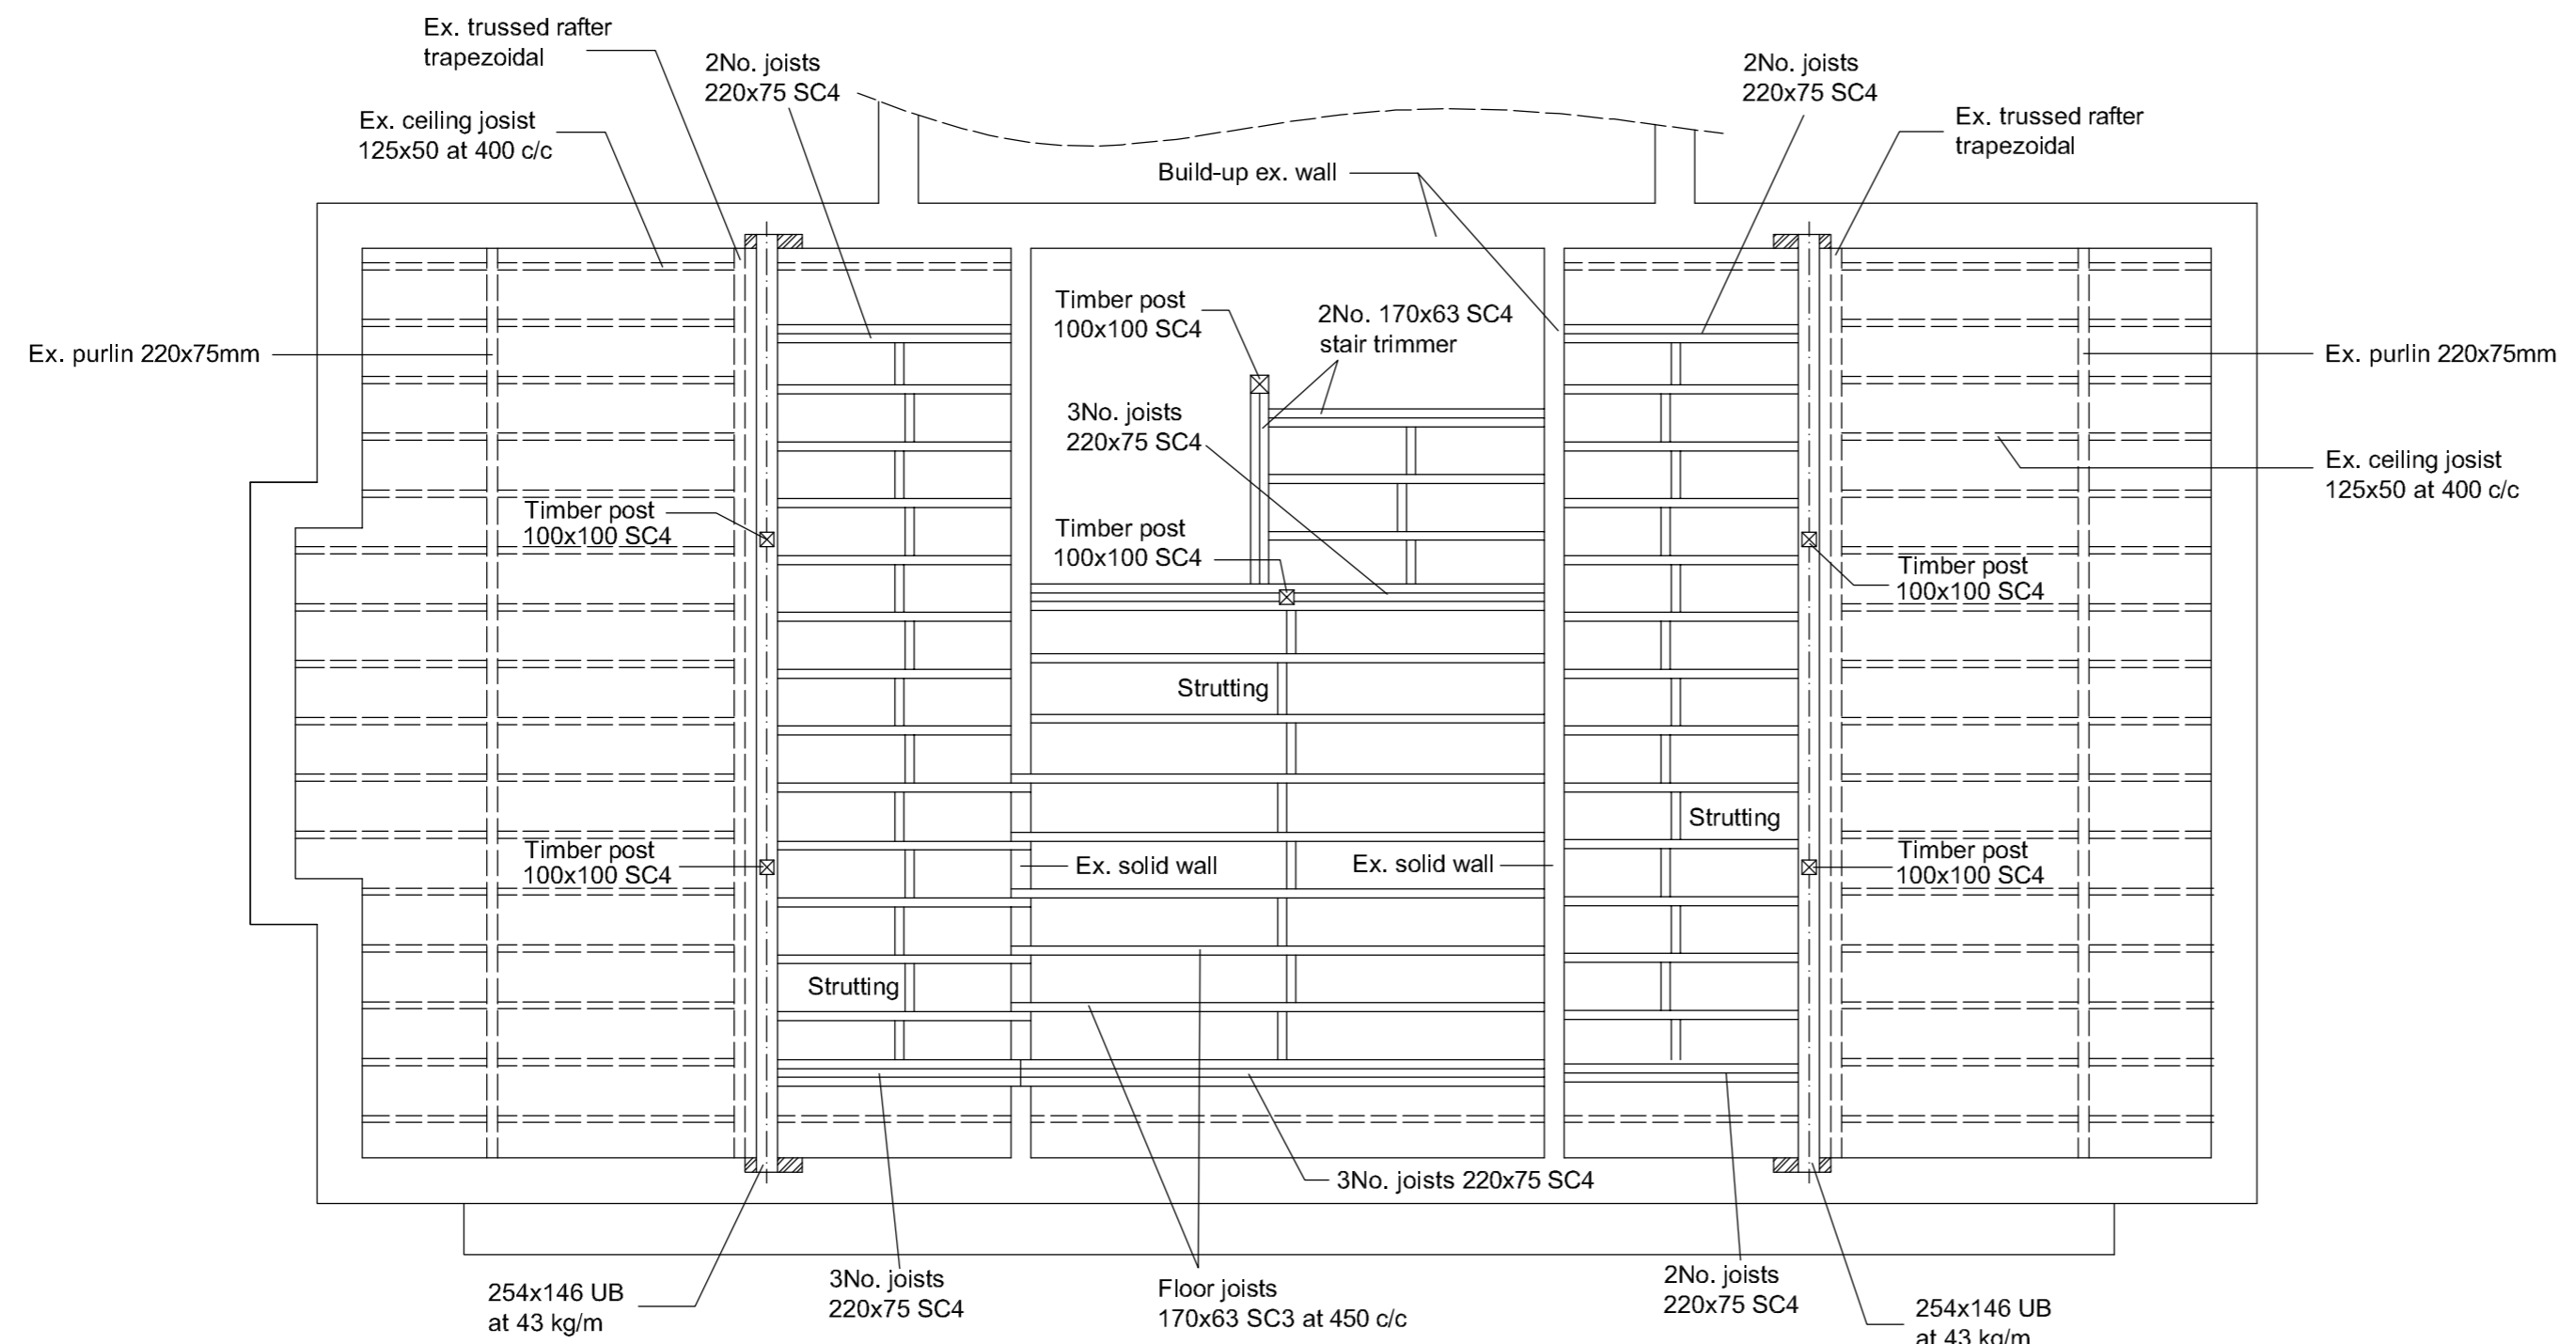

STEELWORK and JOISTS LAYOUT - Main Attic Floor

Project:
Two and Single Storey extensions to Rear.
Detached private Garage and Attic Conversion.

For:

| | | | | | |
|-----------|------|-----------|--------------|-------------|----------|
| Scale: | 1:50 | Dwg. no: | Sheet 6 of 7 | Ref. no: | A00 |
| Revision: | 01 | Drawn by: | P.K. | Date Drawn: | Jan-2006 |