




TYPICAL SECTION

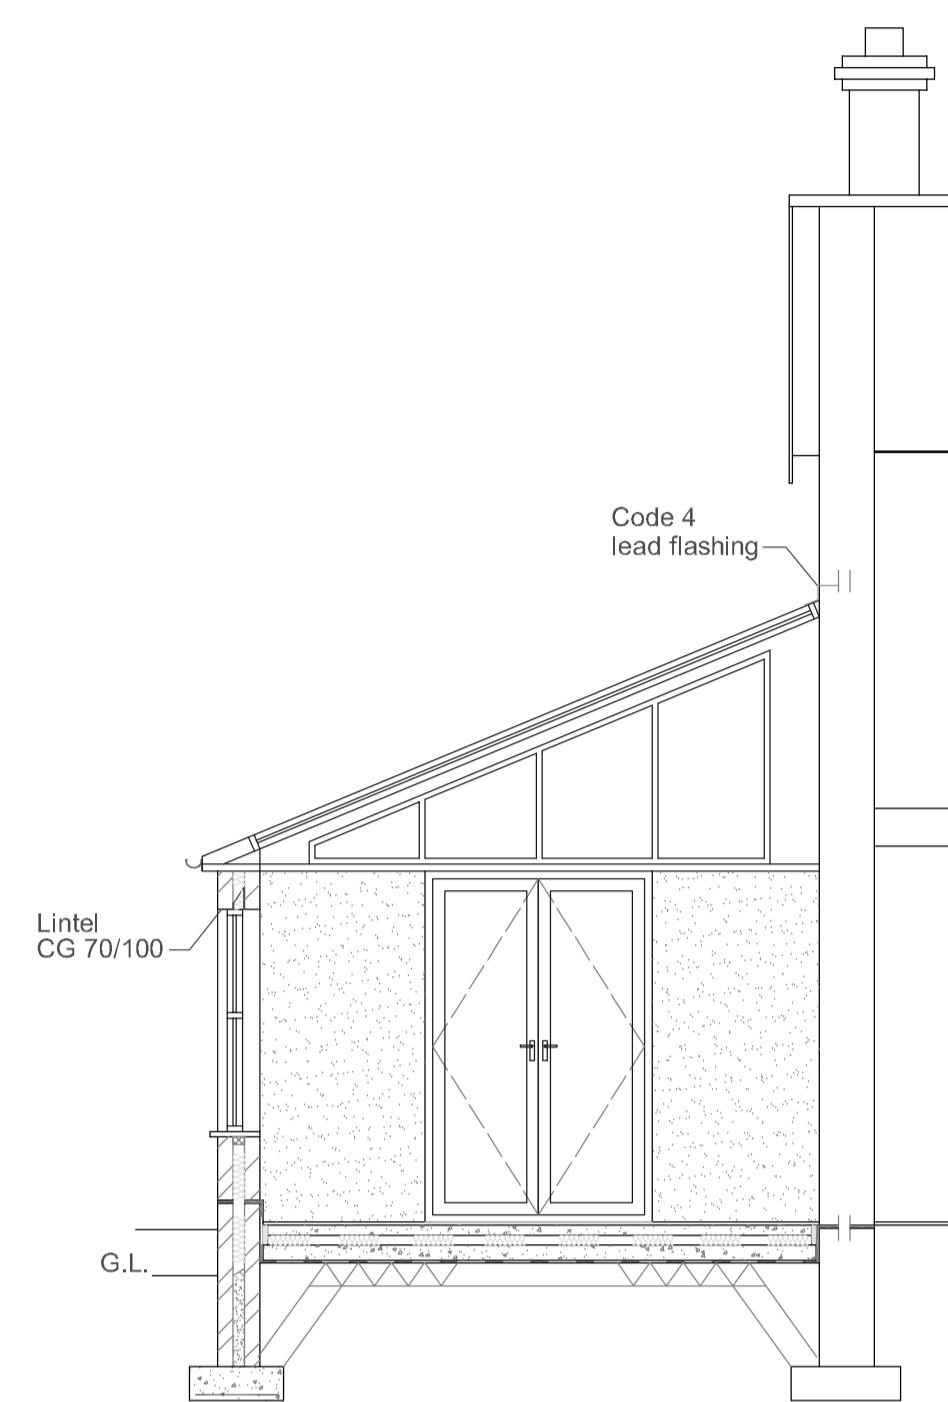

TYPICAL PART SECTION

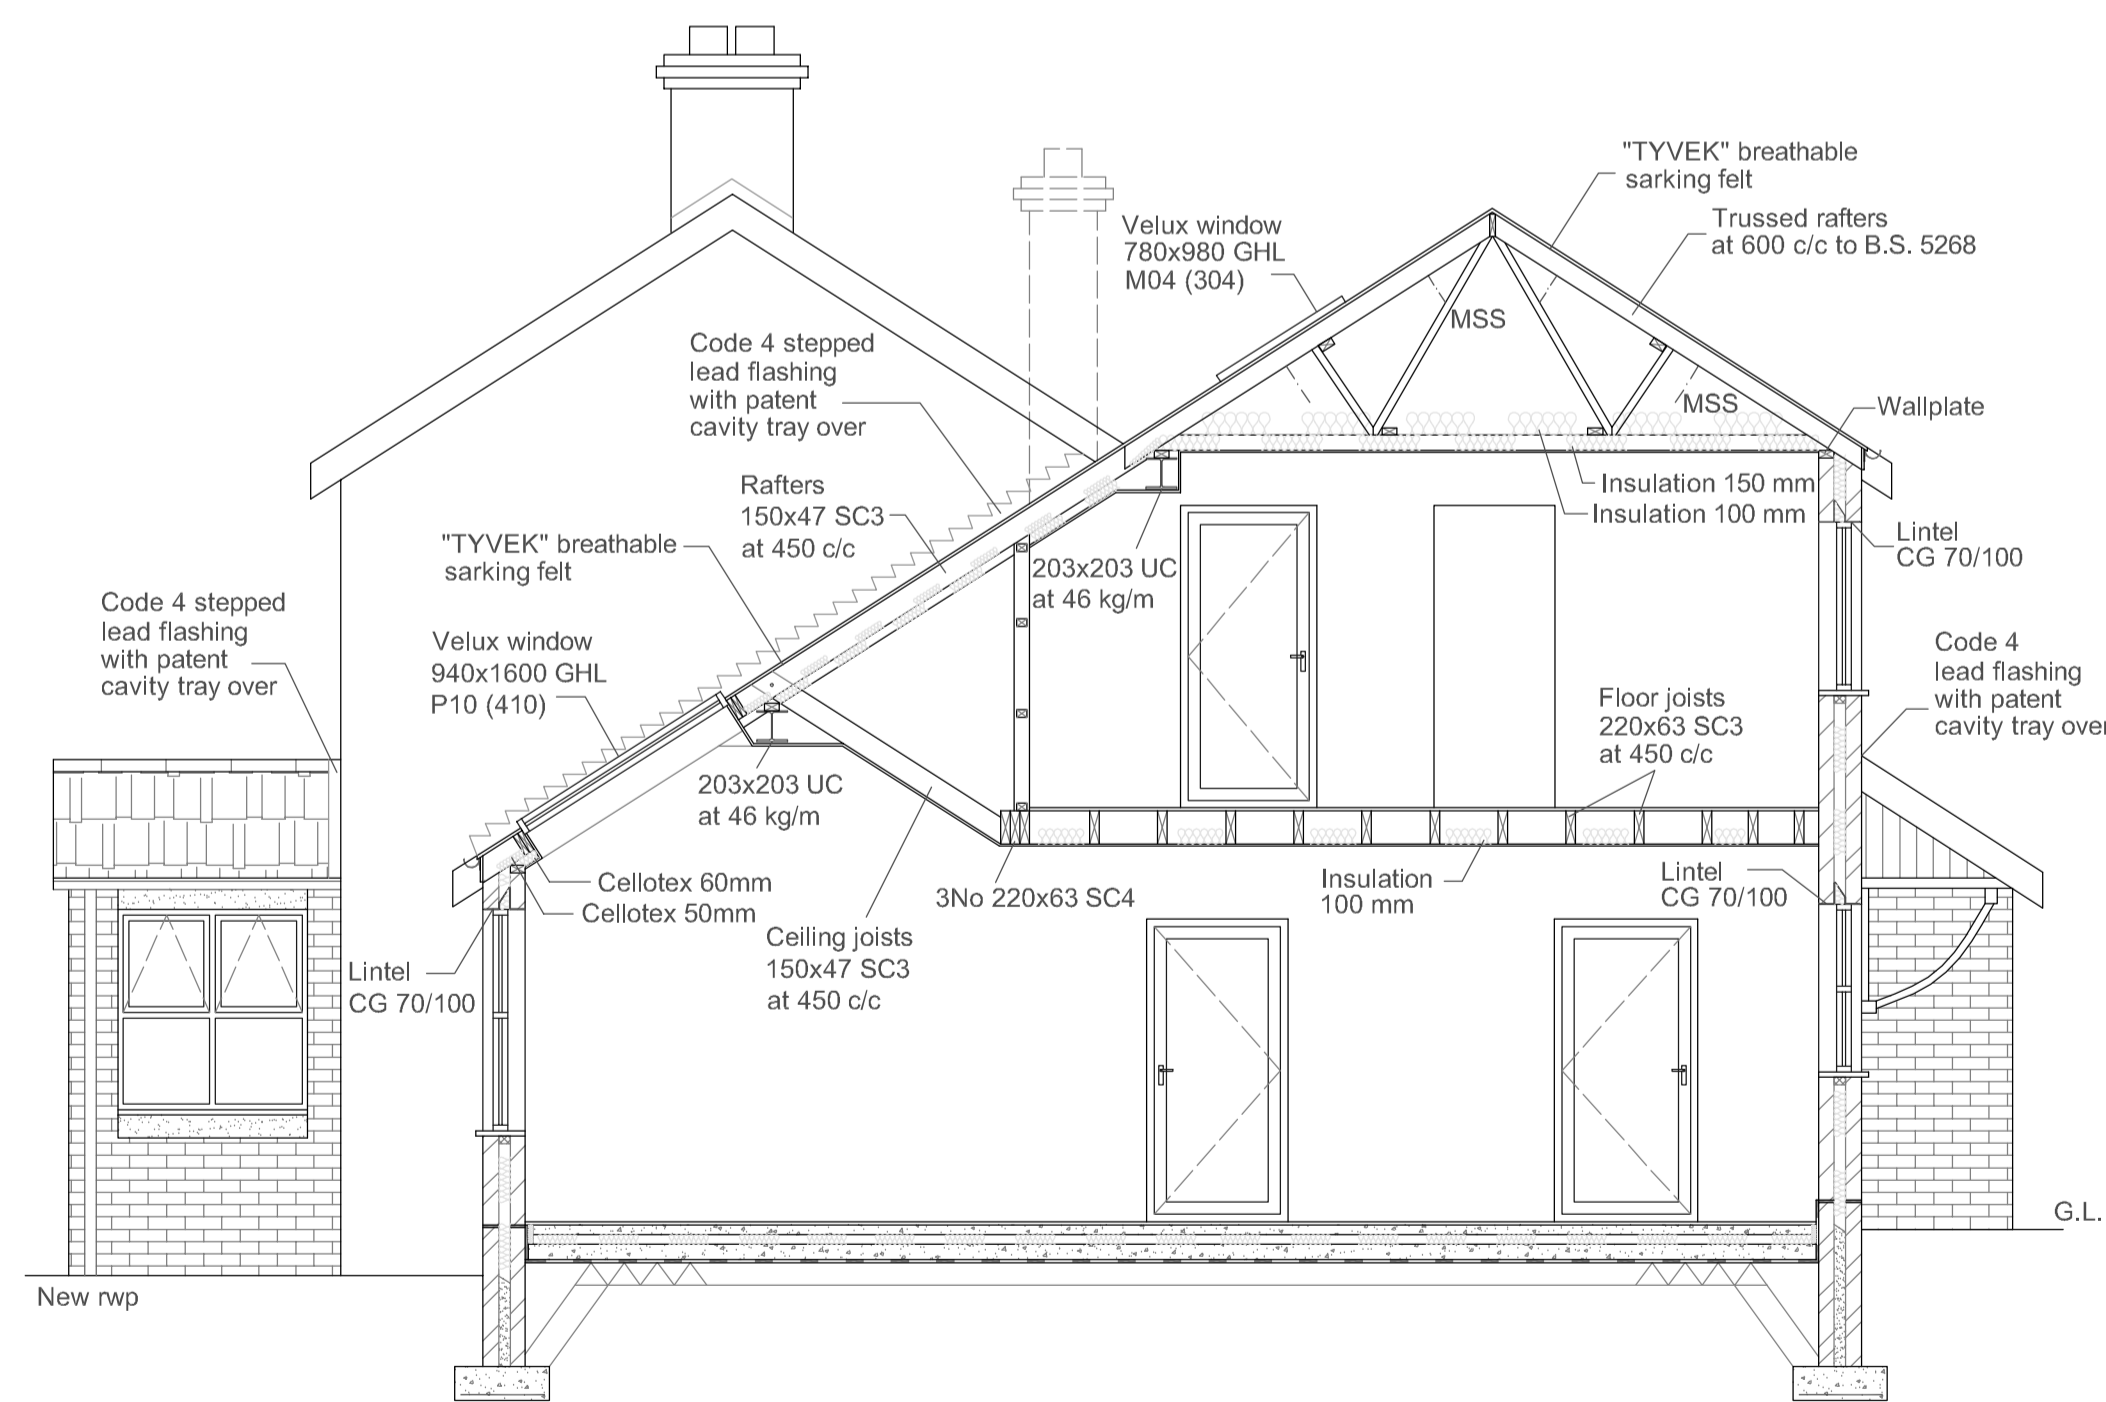

TYPICAL SECTION

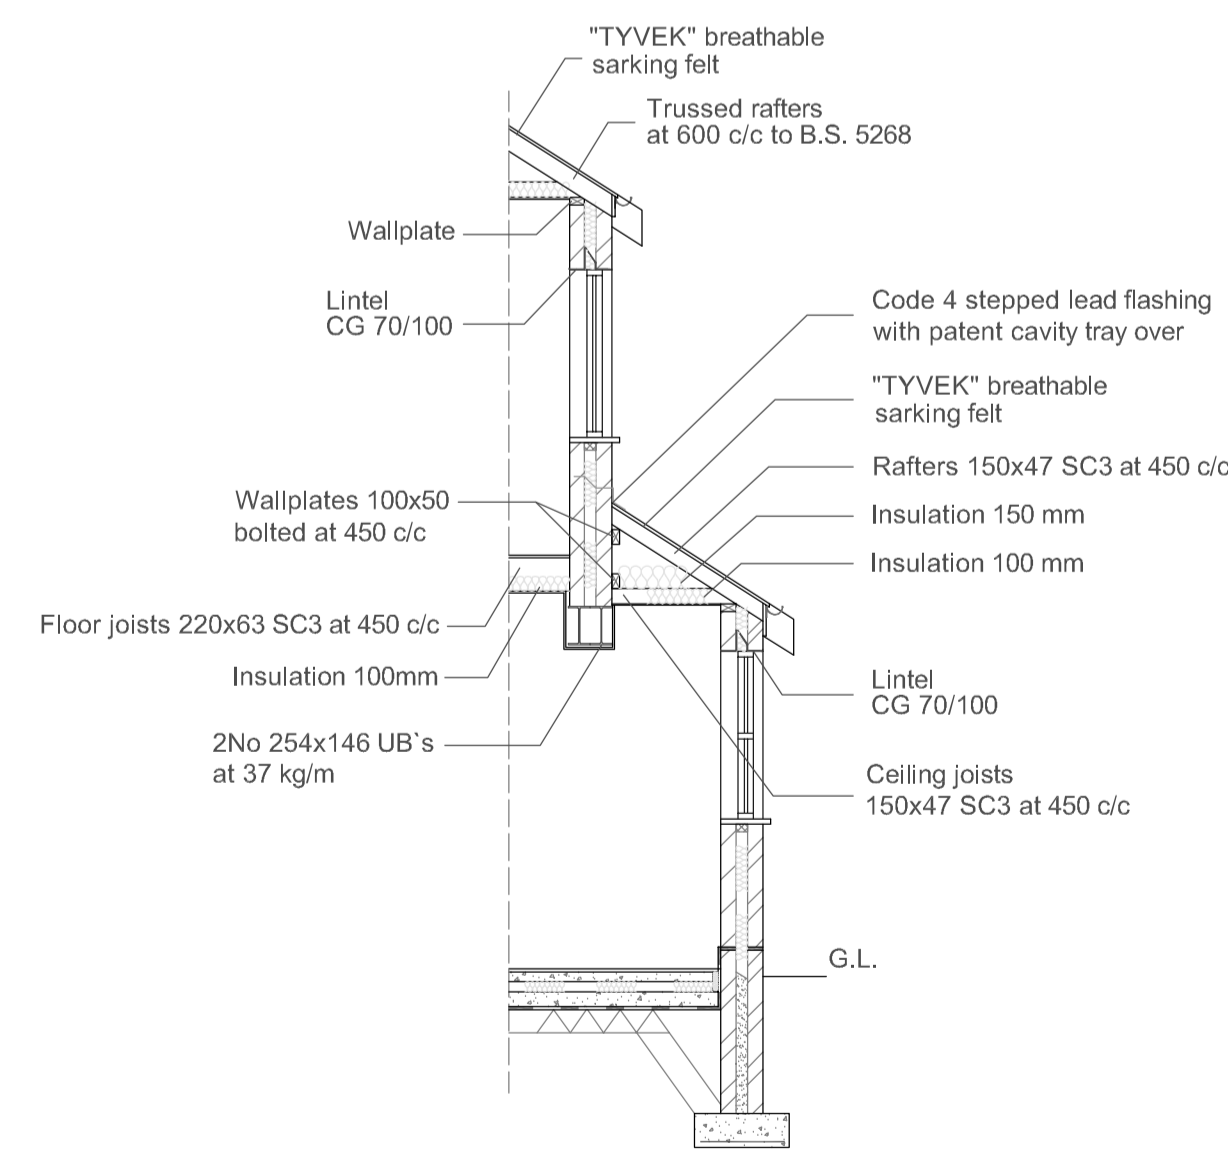

TYPICAL PART SECTION

| | | |
|----------------|-------------------|---------------|
| Client: | | |
| Project: | | |
| Drawing Title: | Proposed Sections | |
| Scale: | 1:50 | Drawn By: IRW |
| Date: | 31/05/05 | Revision: A |
| Draw No.: | 24093-05 | |