




TYPICAL SECTION

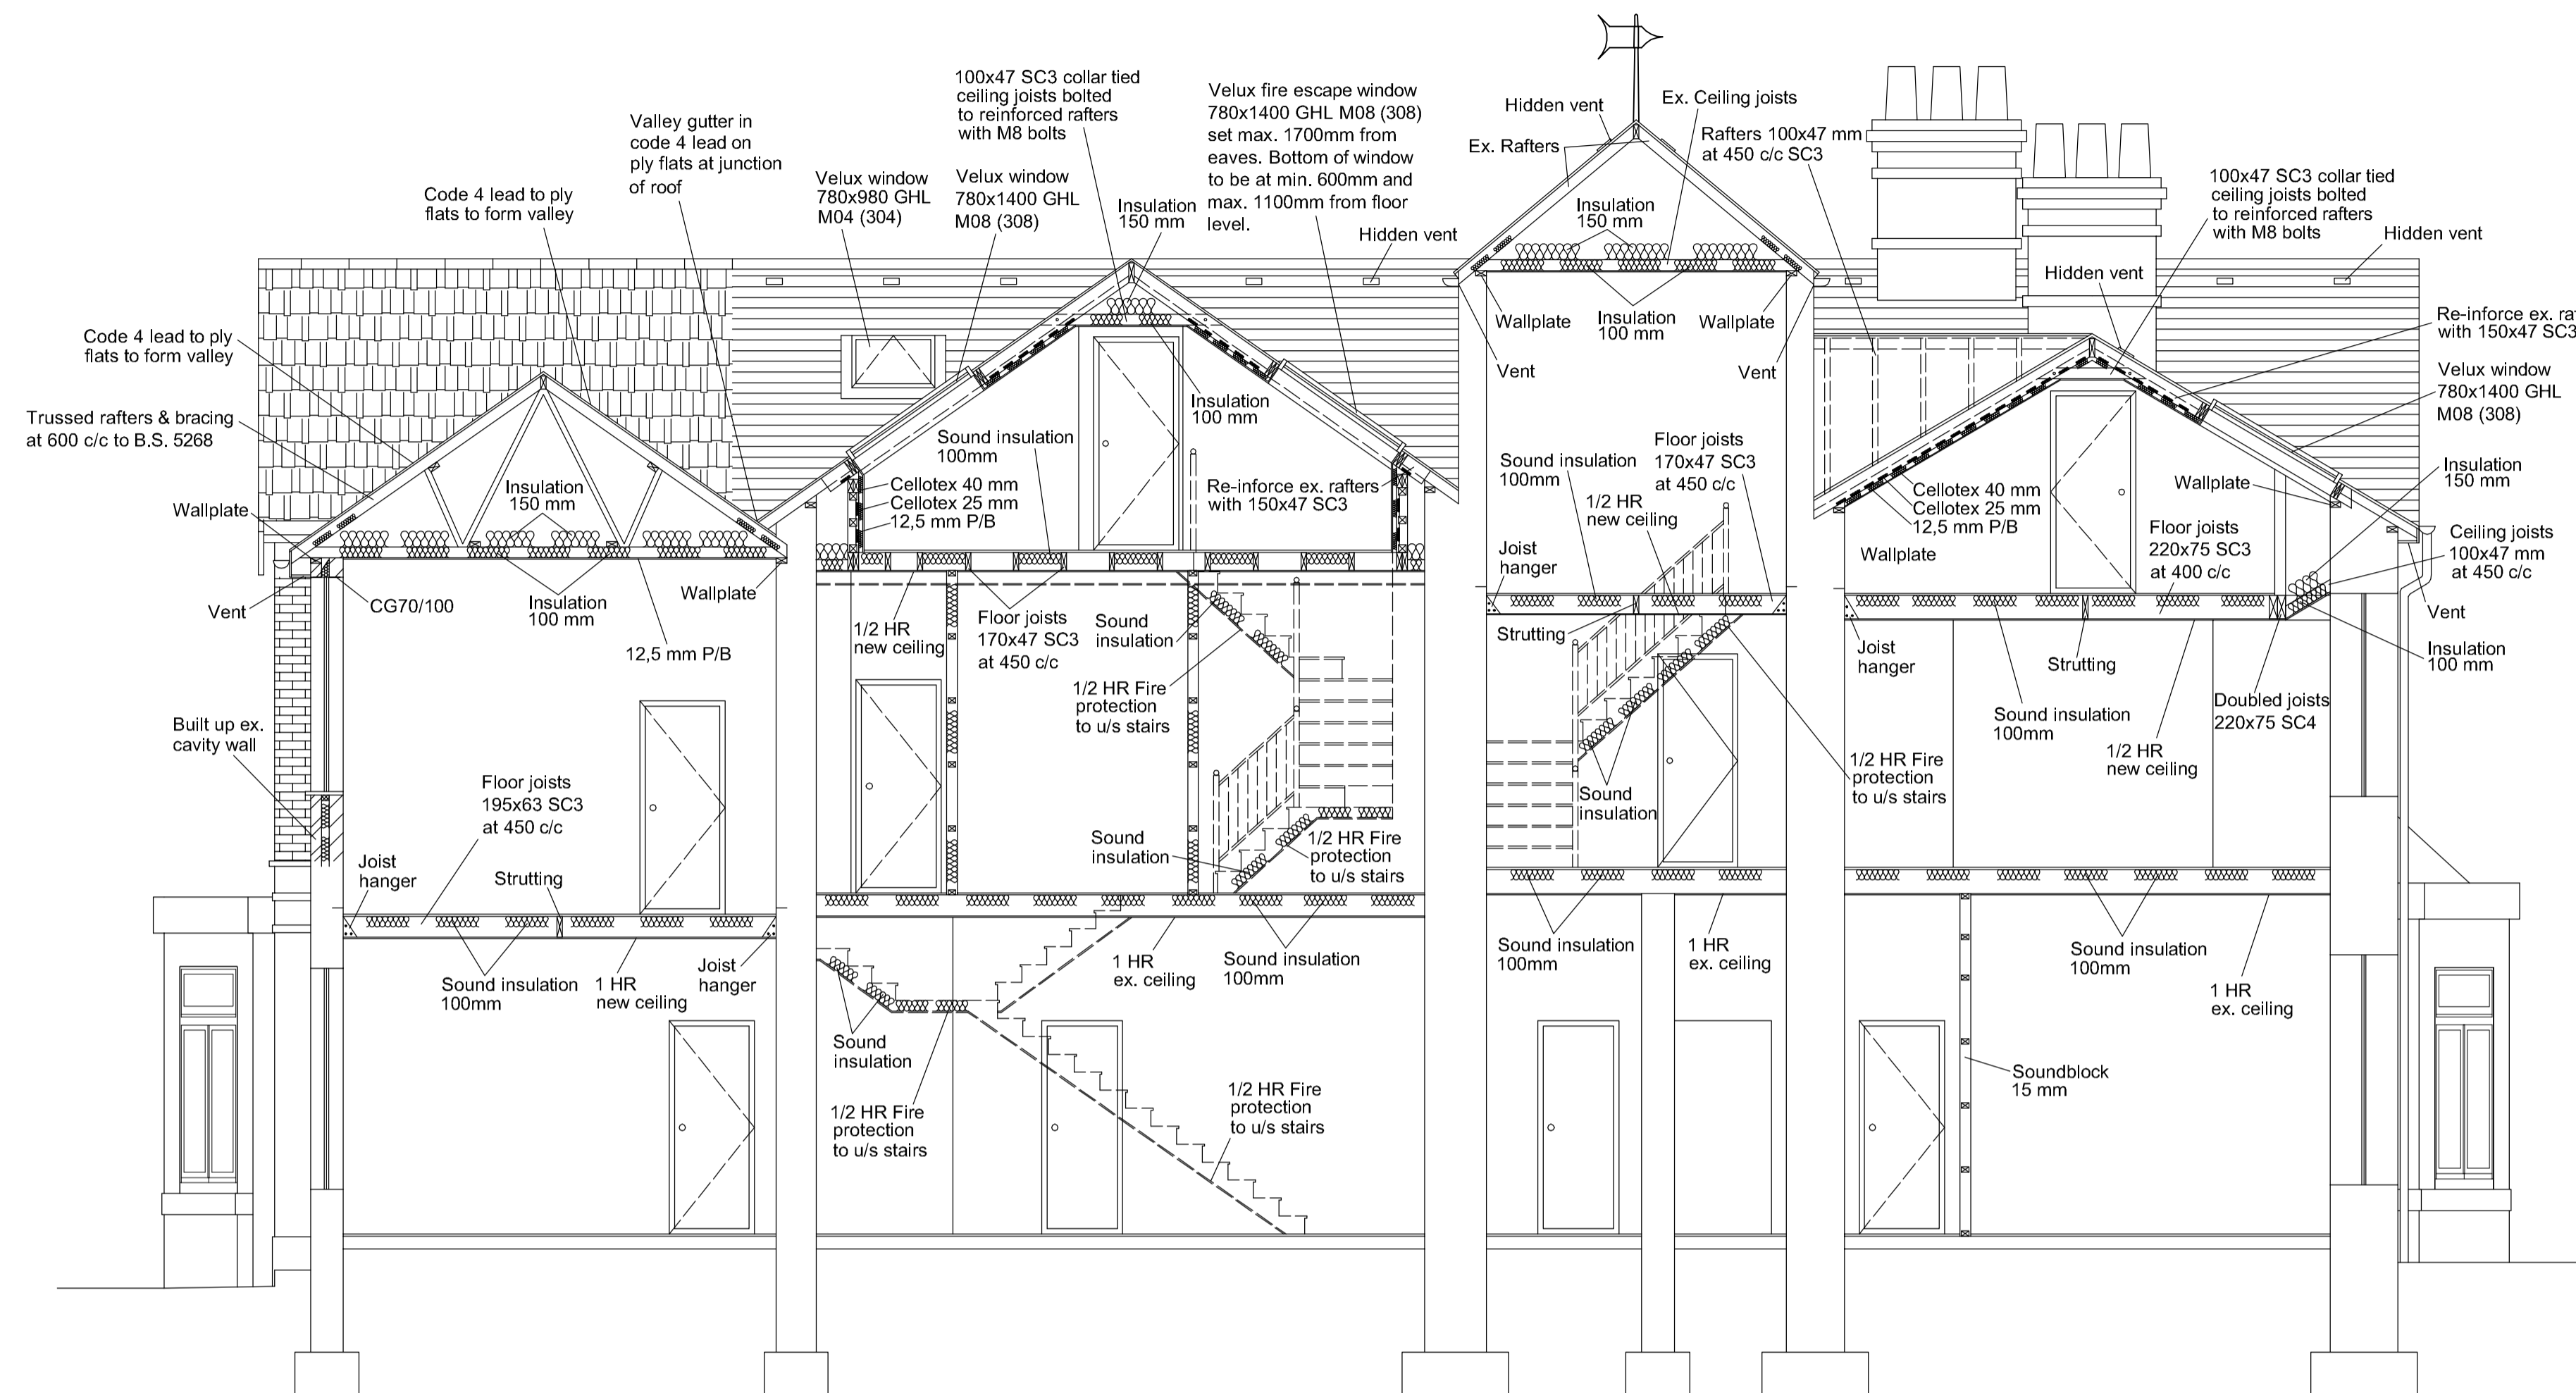


TYPICAL SECTION

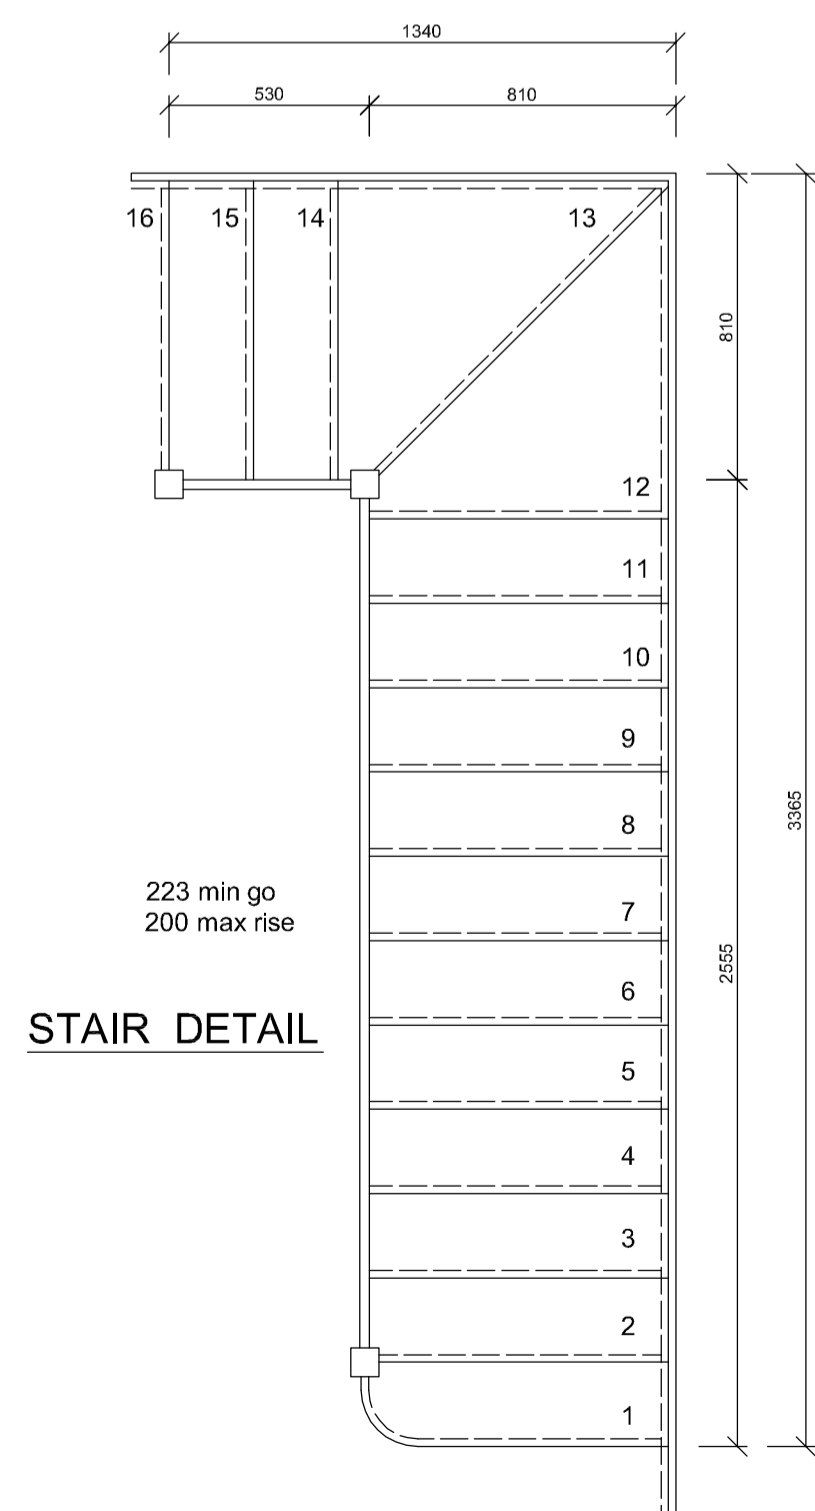

STAIR DETAIL

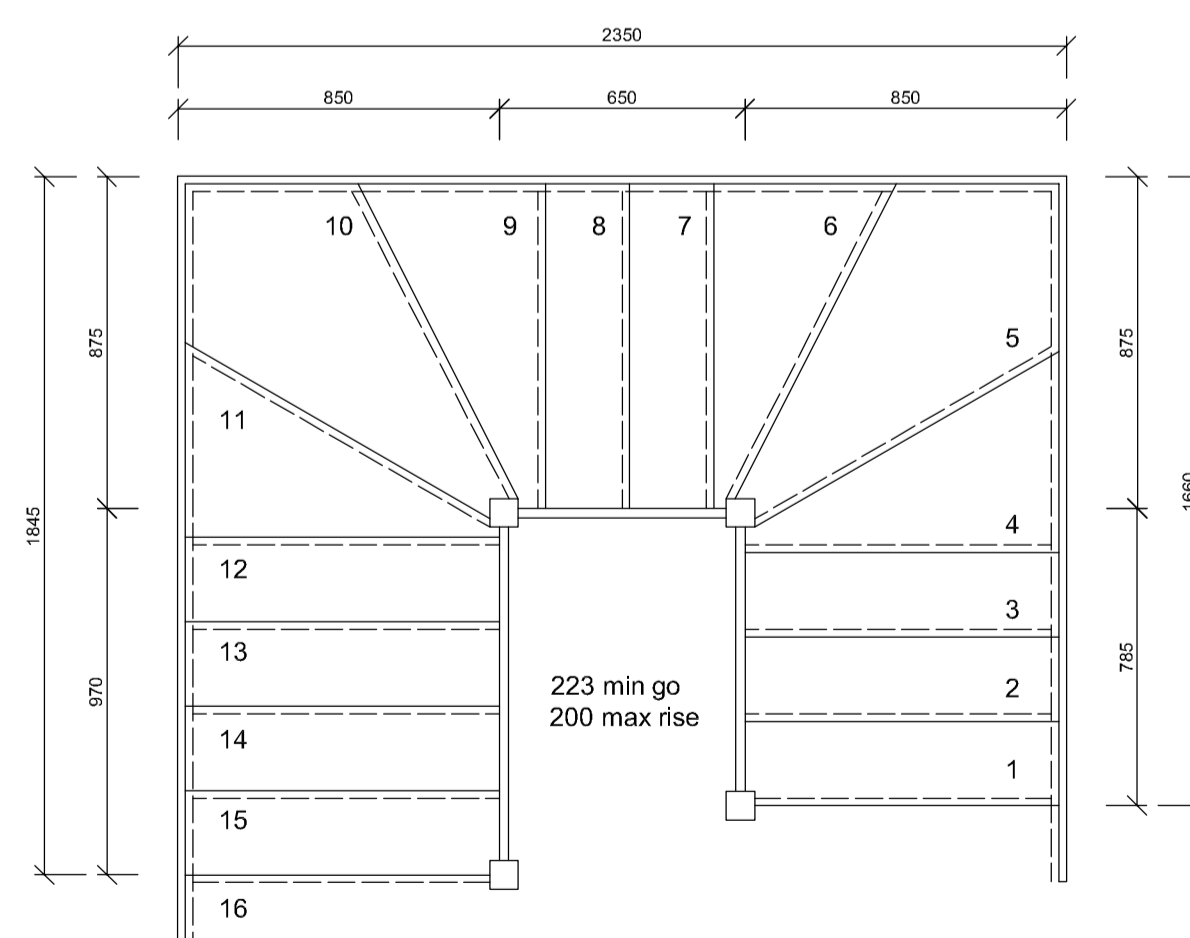

STAIR DETAIL

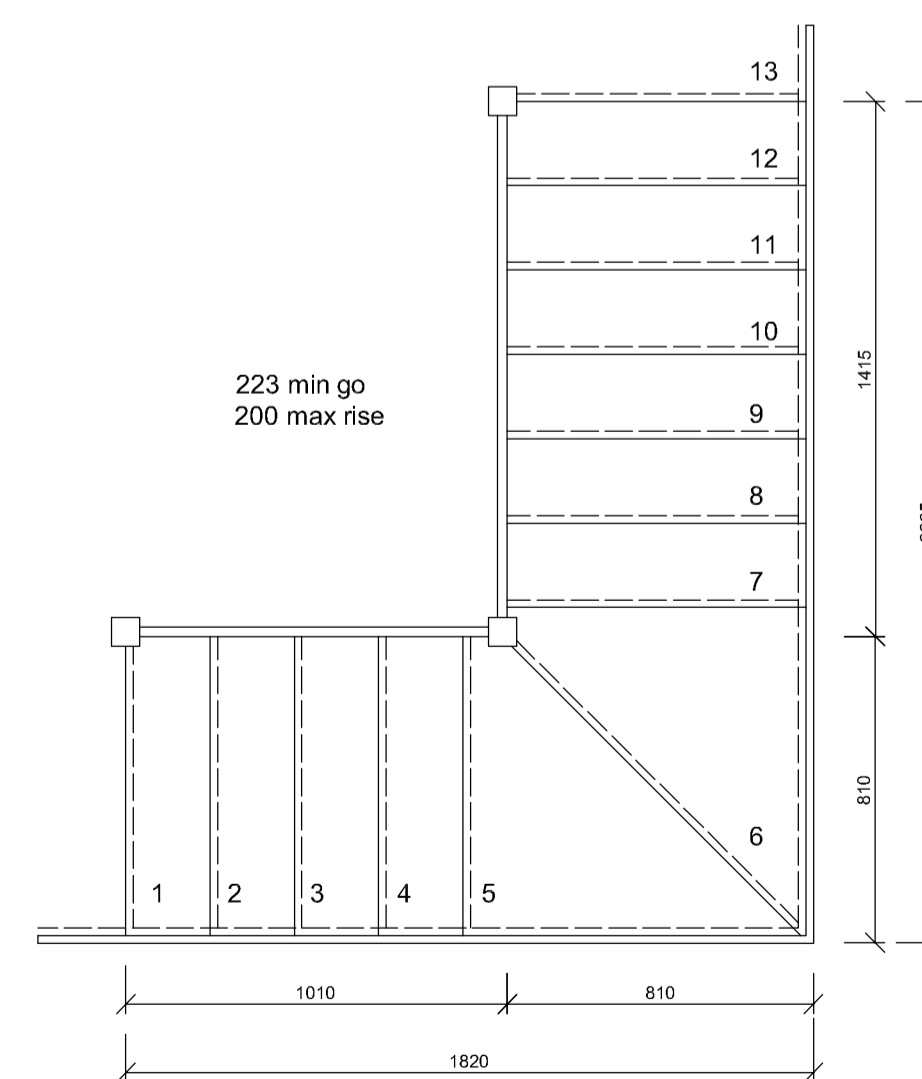

STAIR DETAIL

Client.		
Project.		
Drawing Title.		
Scale	1:50	Drawn By MC
Date	27/04/05	Revision
		Drwg No. 23897-11