



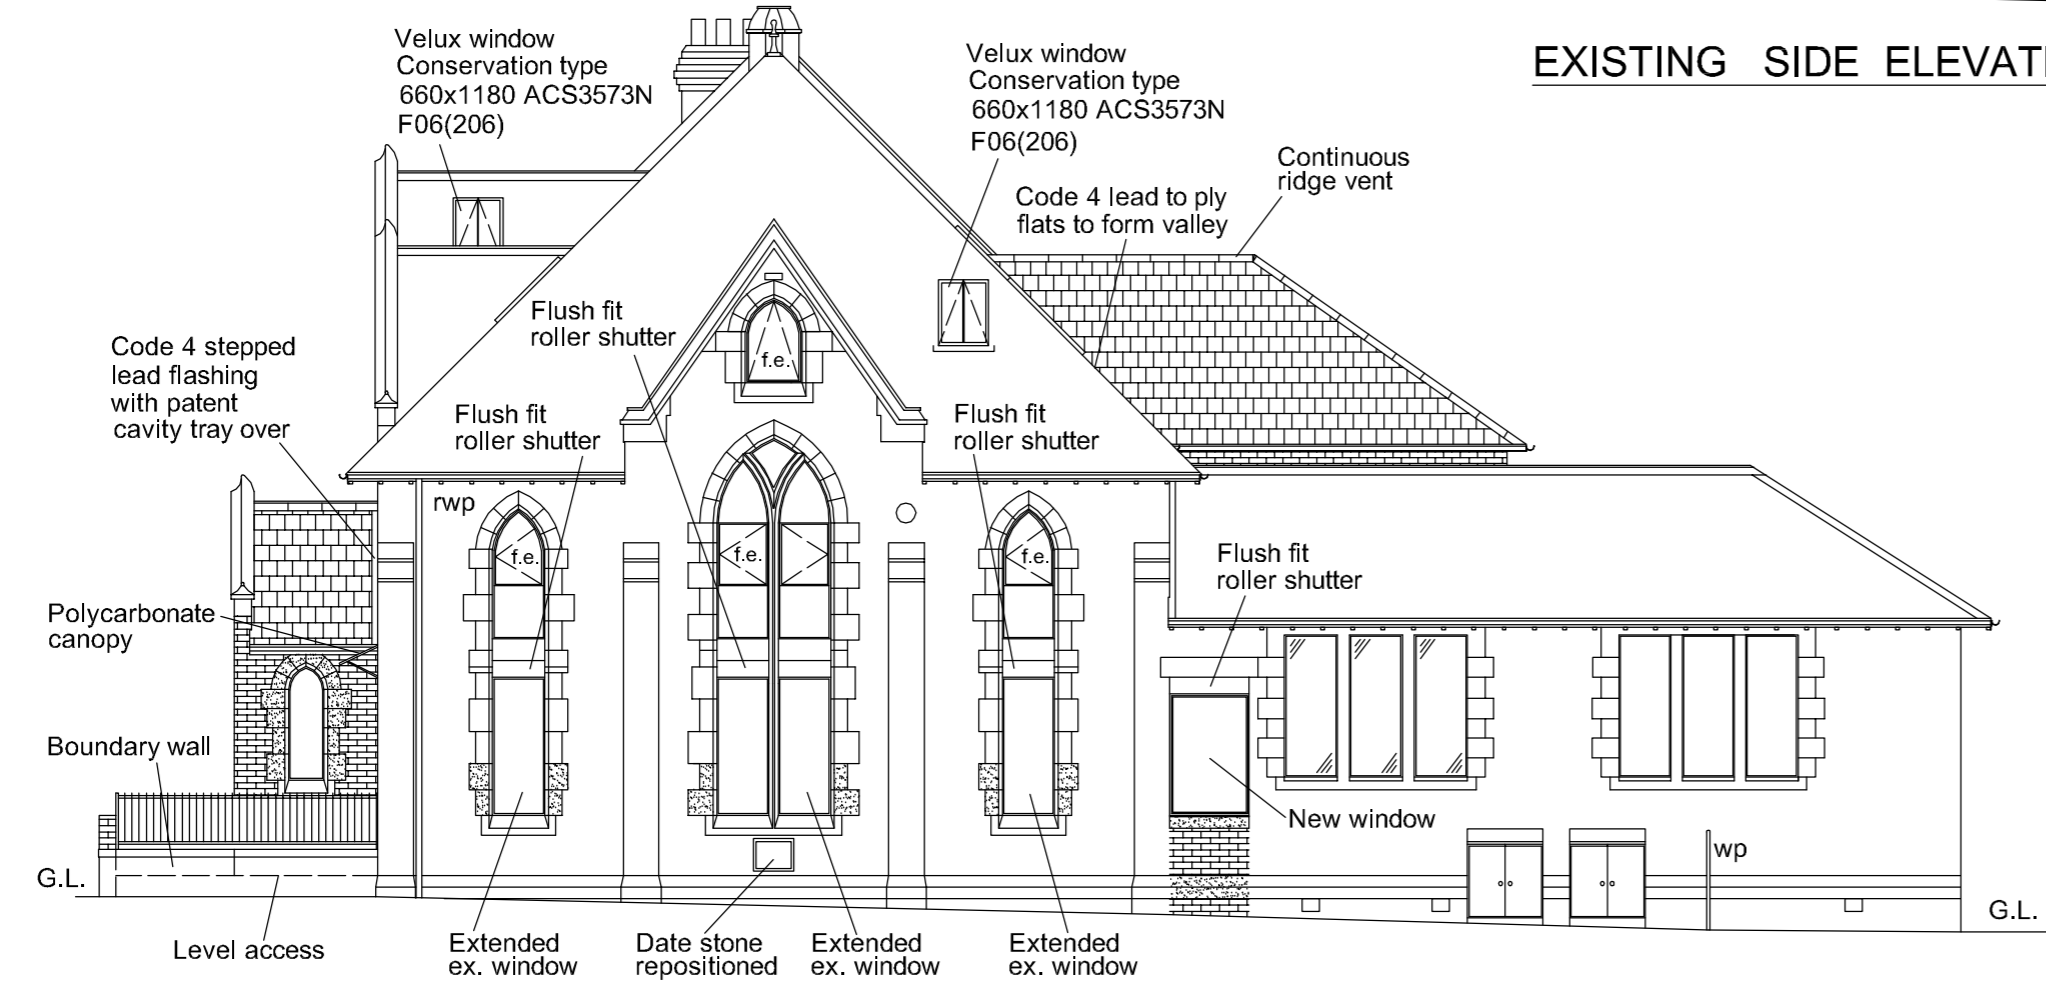

EXISTING SIDE ELEVATION



PROPOSED SIDE ELEVATION

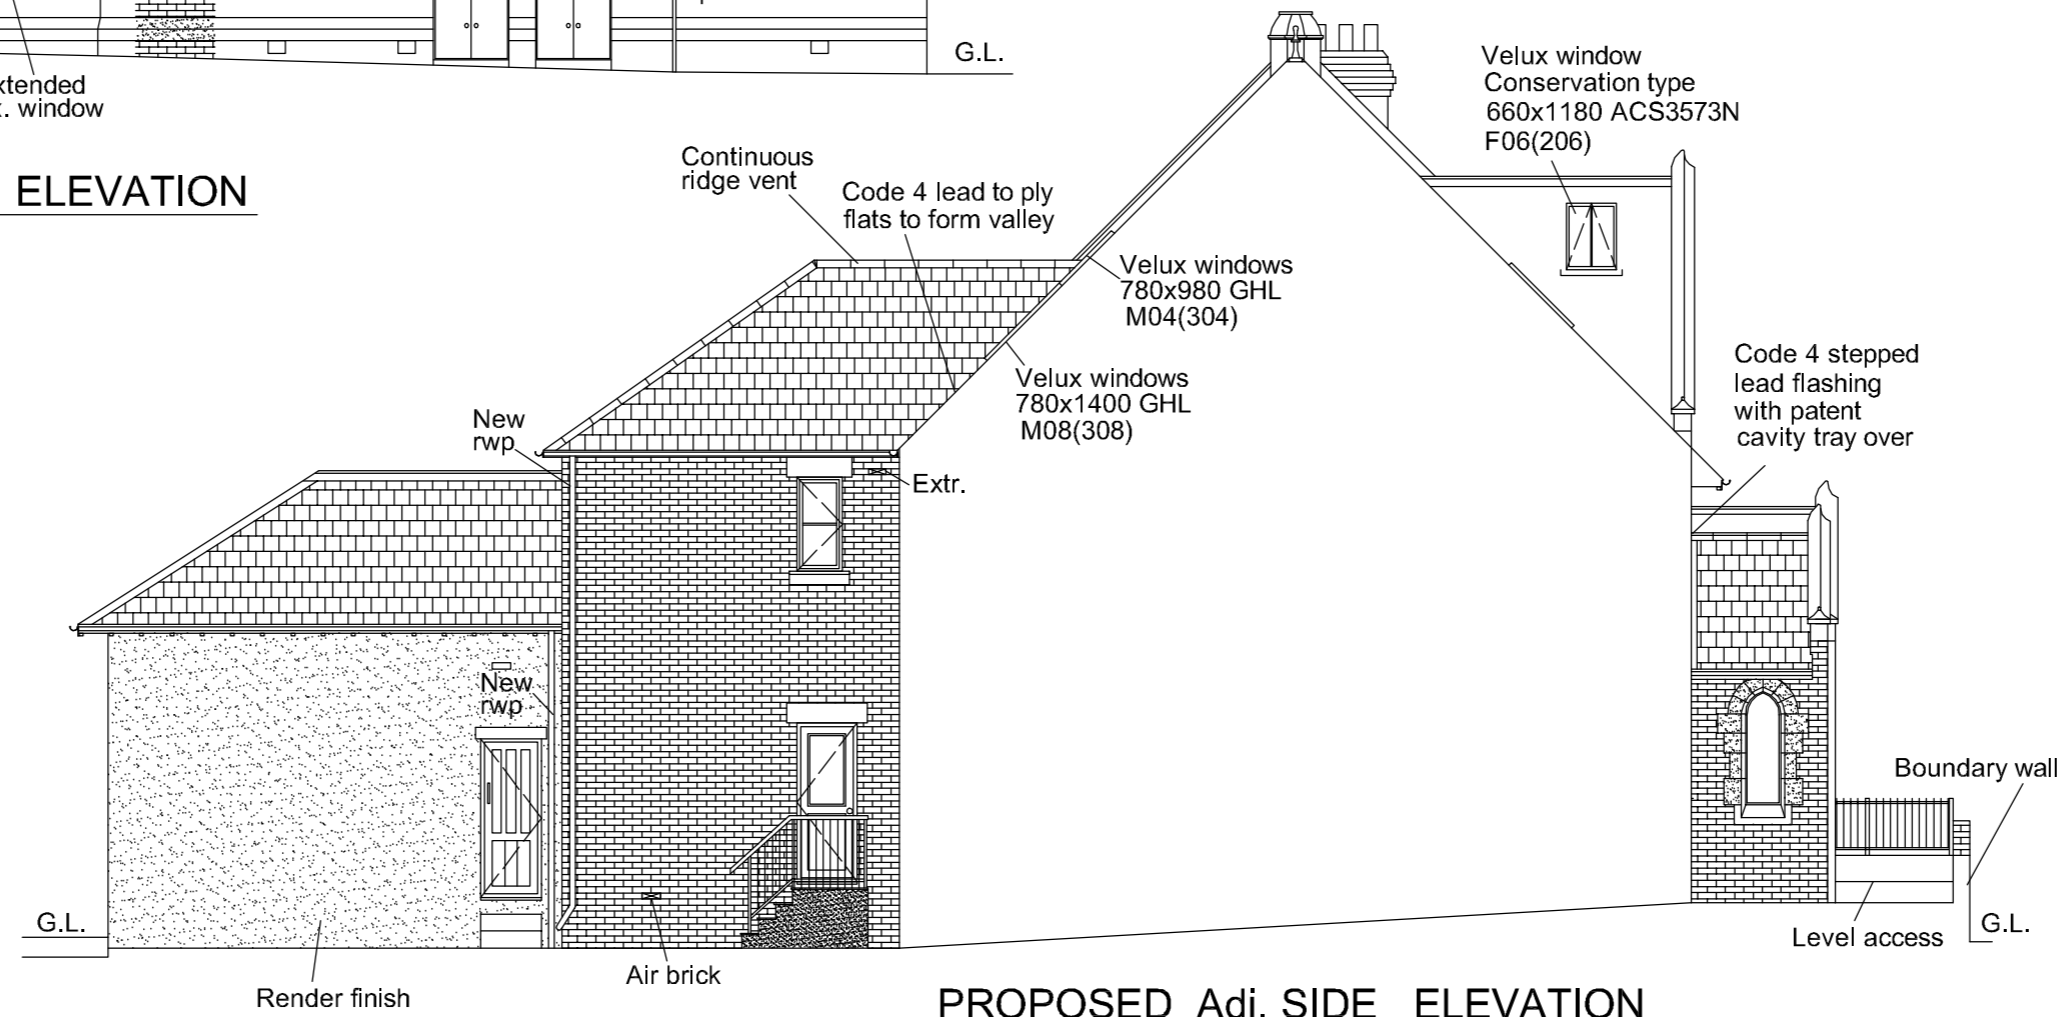

PROPOSED Adj. SIDE ELEVATION

Project: Conversion of Church Hall to Form Two no. Houses and Retail Shop A1 with Flat over.

Scale:	1:100	Dwg. no:	Sheet 2 of 7	Ref. no:	A00
Drawn by:	M.C.	Date Drawn:	June-2006		