




TYPICAL SECTION

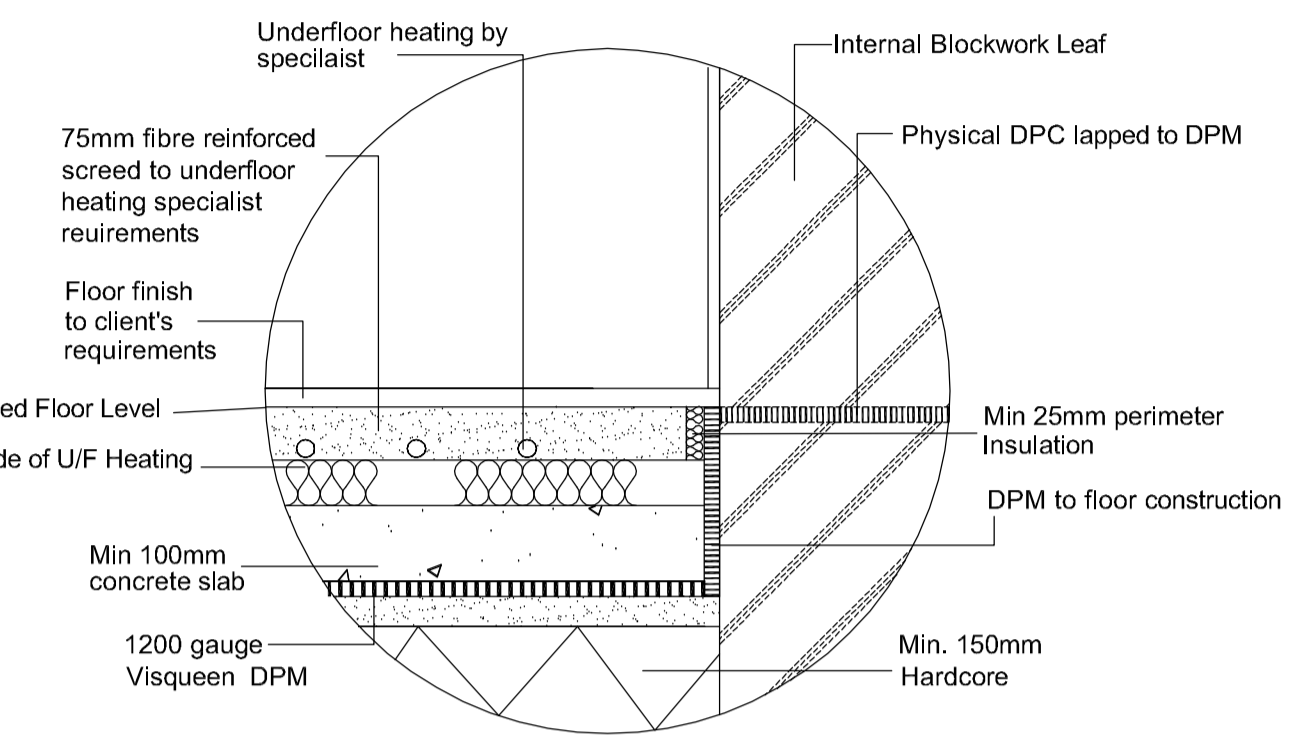


New Concrete Ground Floor & Underfloor Heating Detail (1:10)

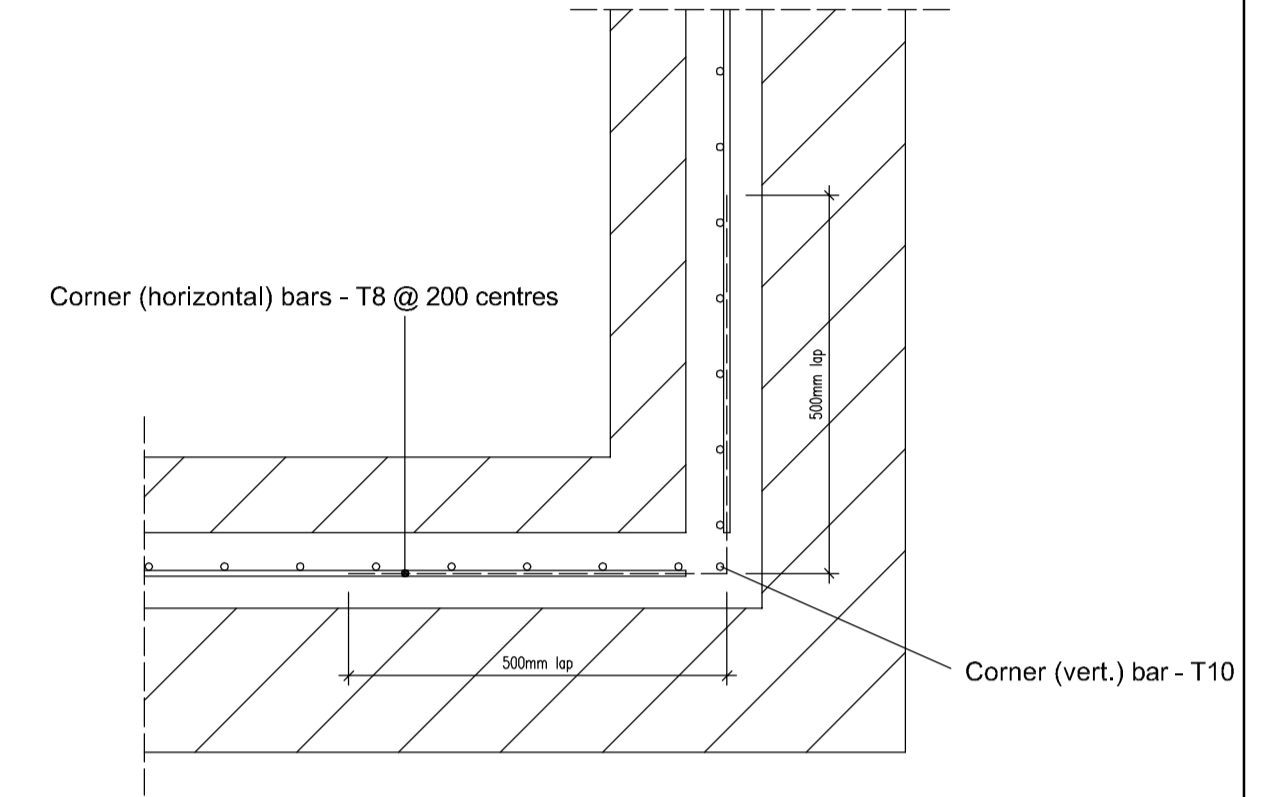

BASEMENT CORNER DETAIL (1:10)

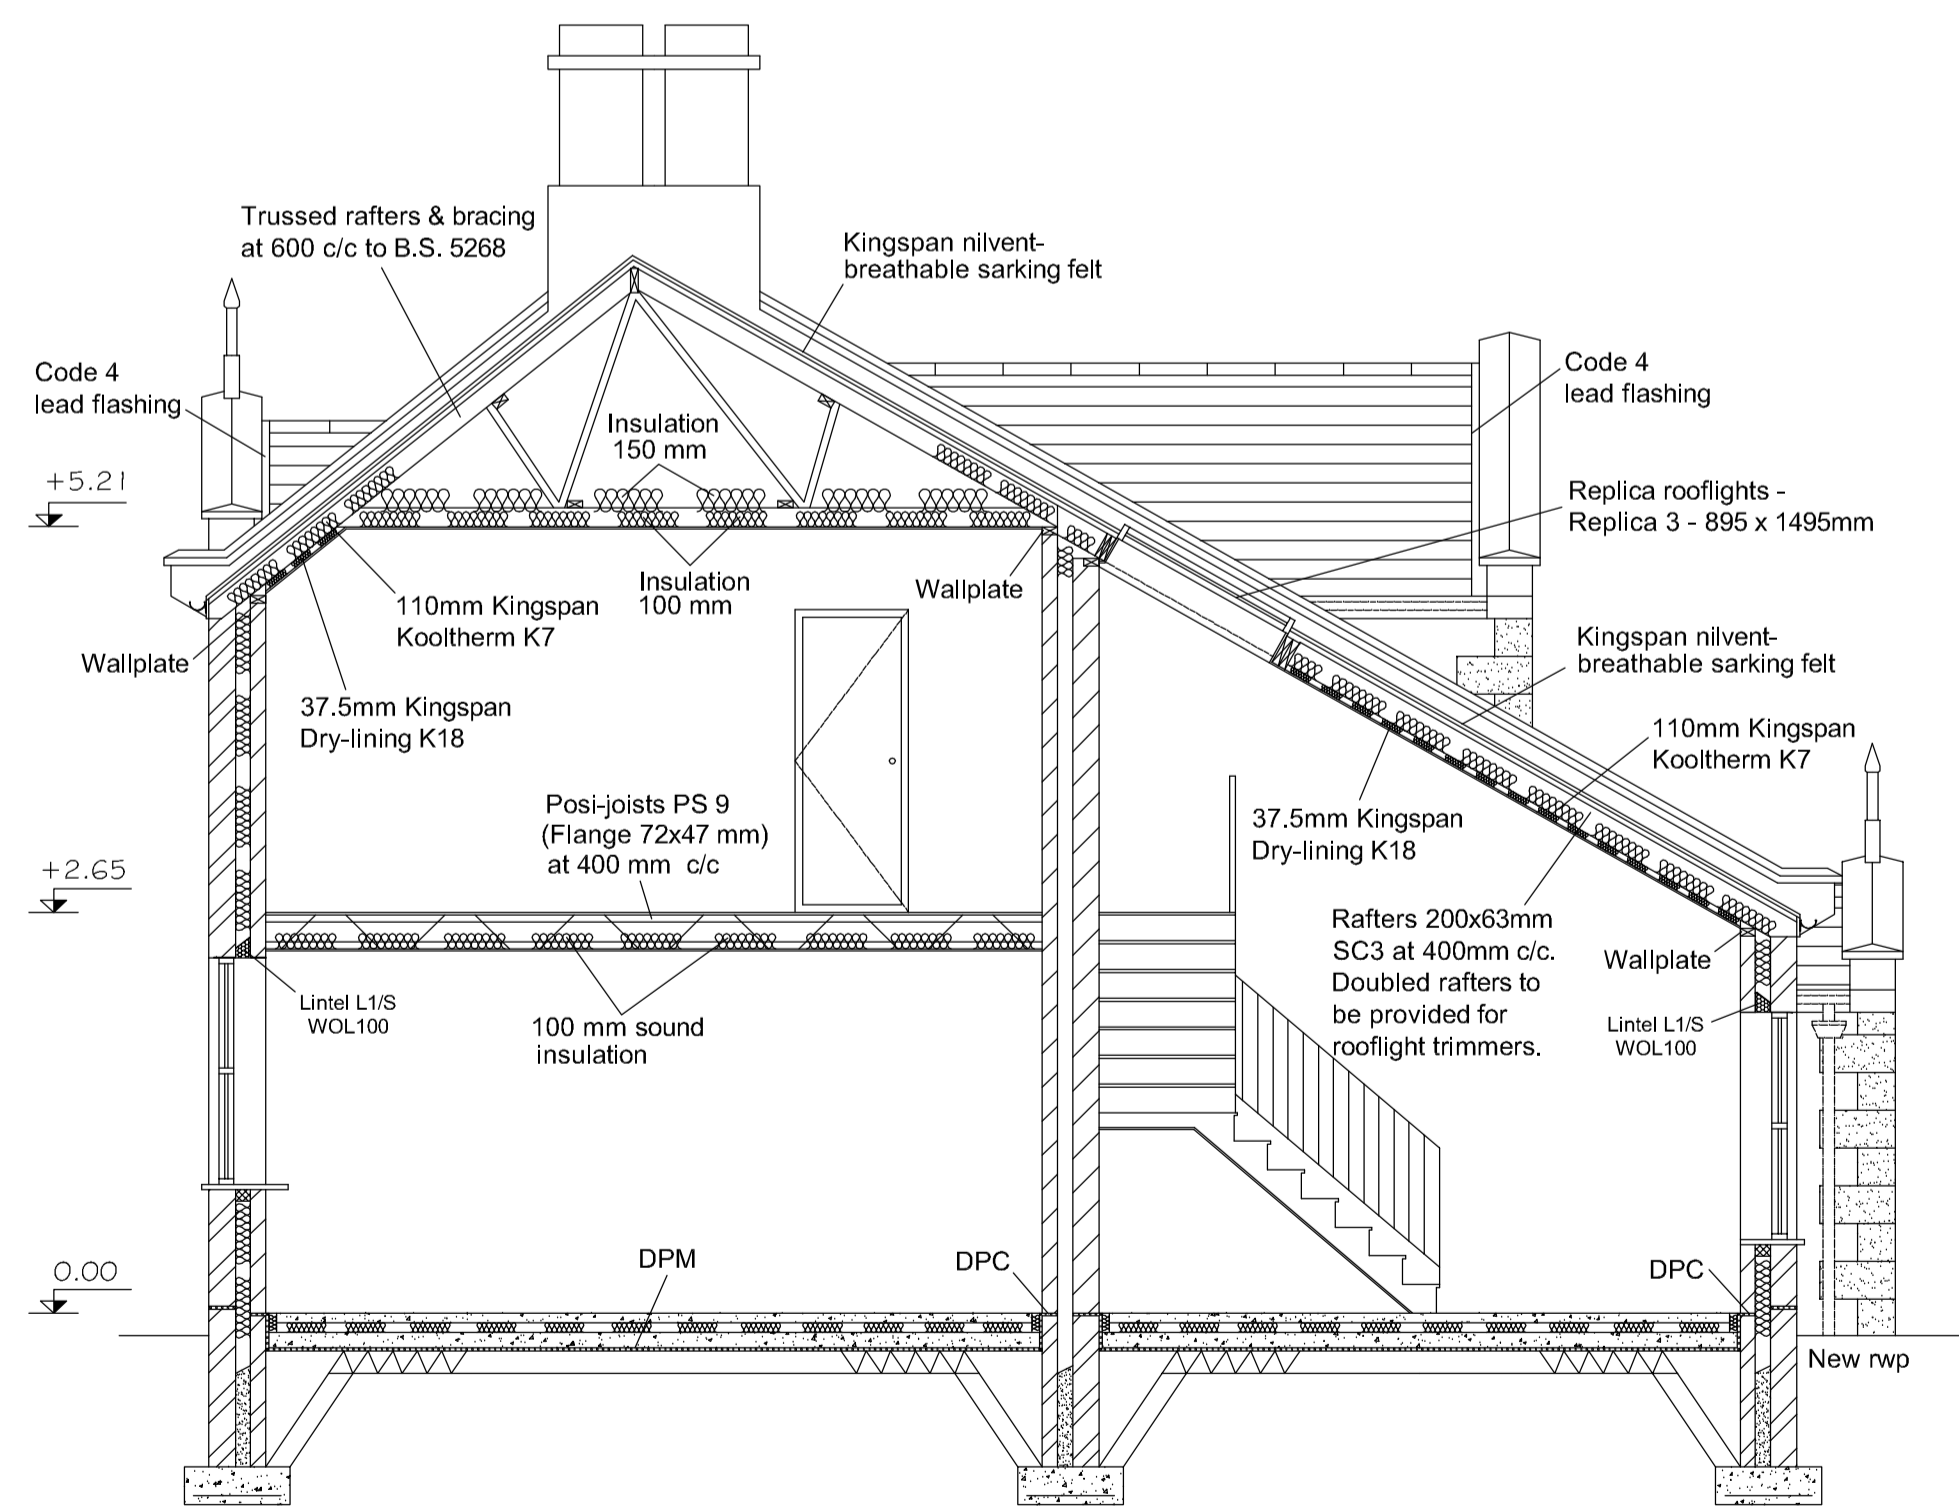

TYPICAL SECTION

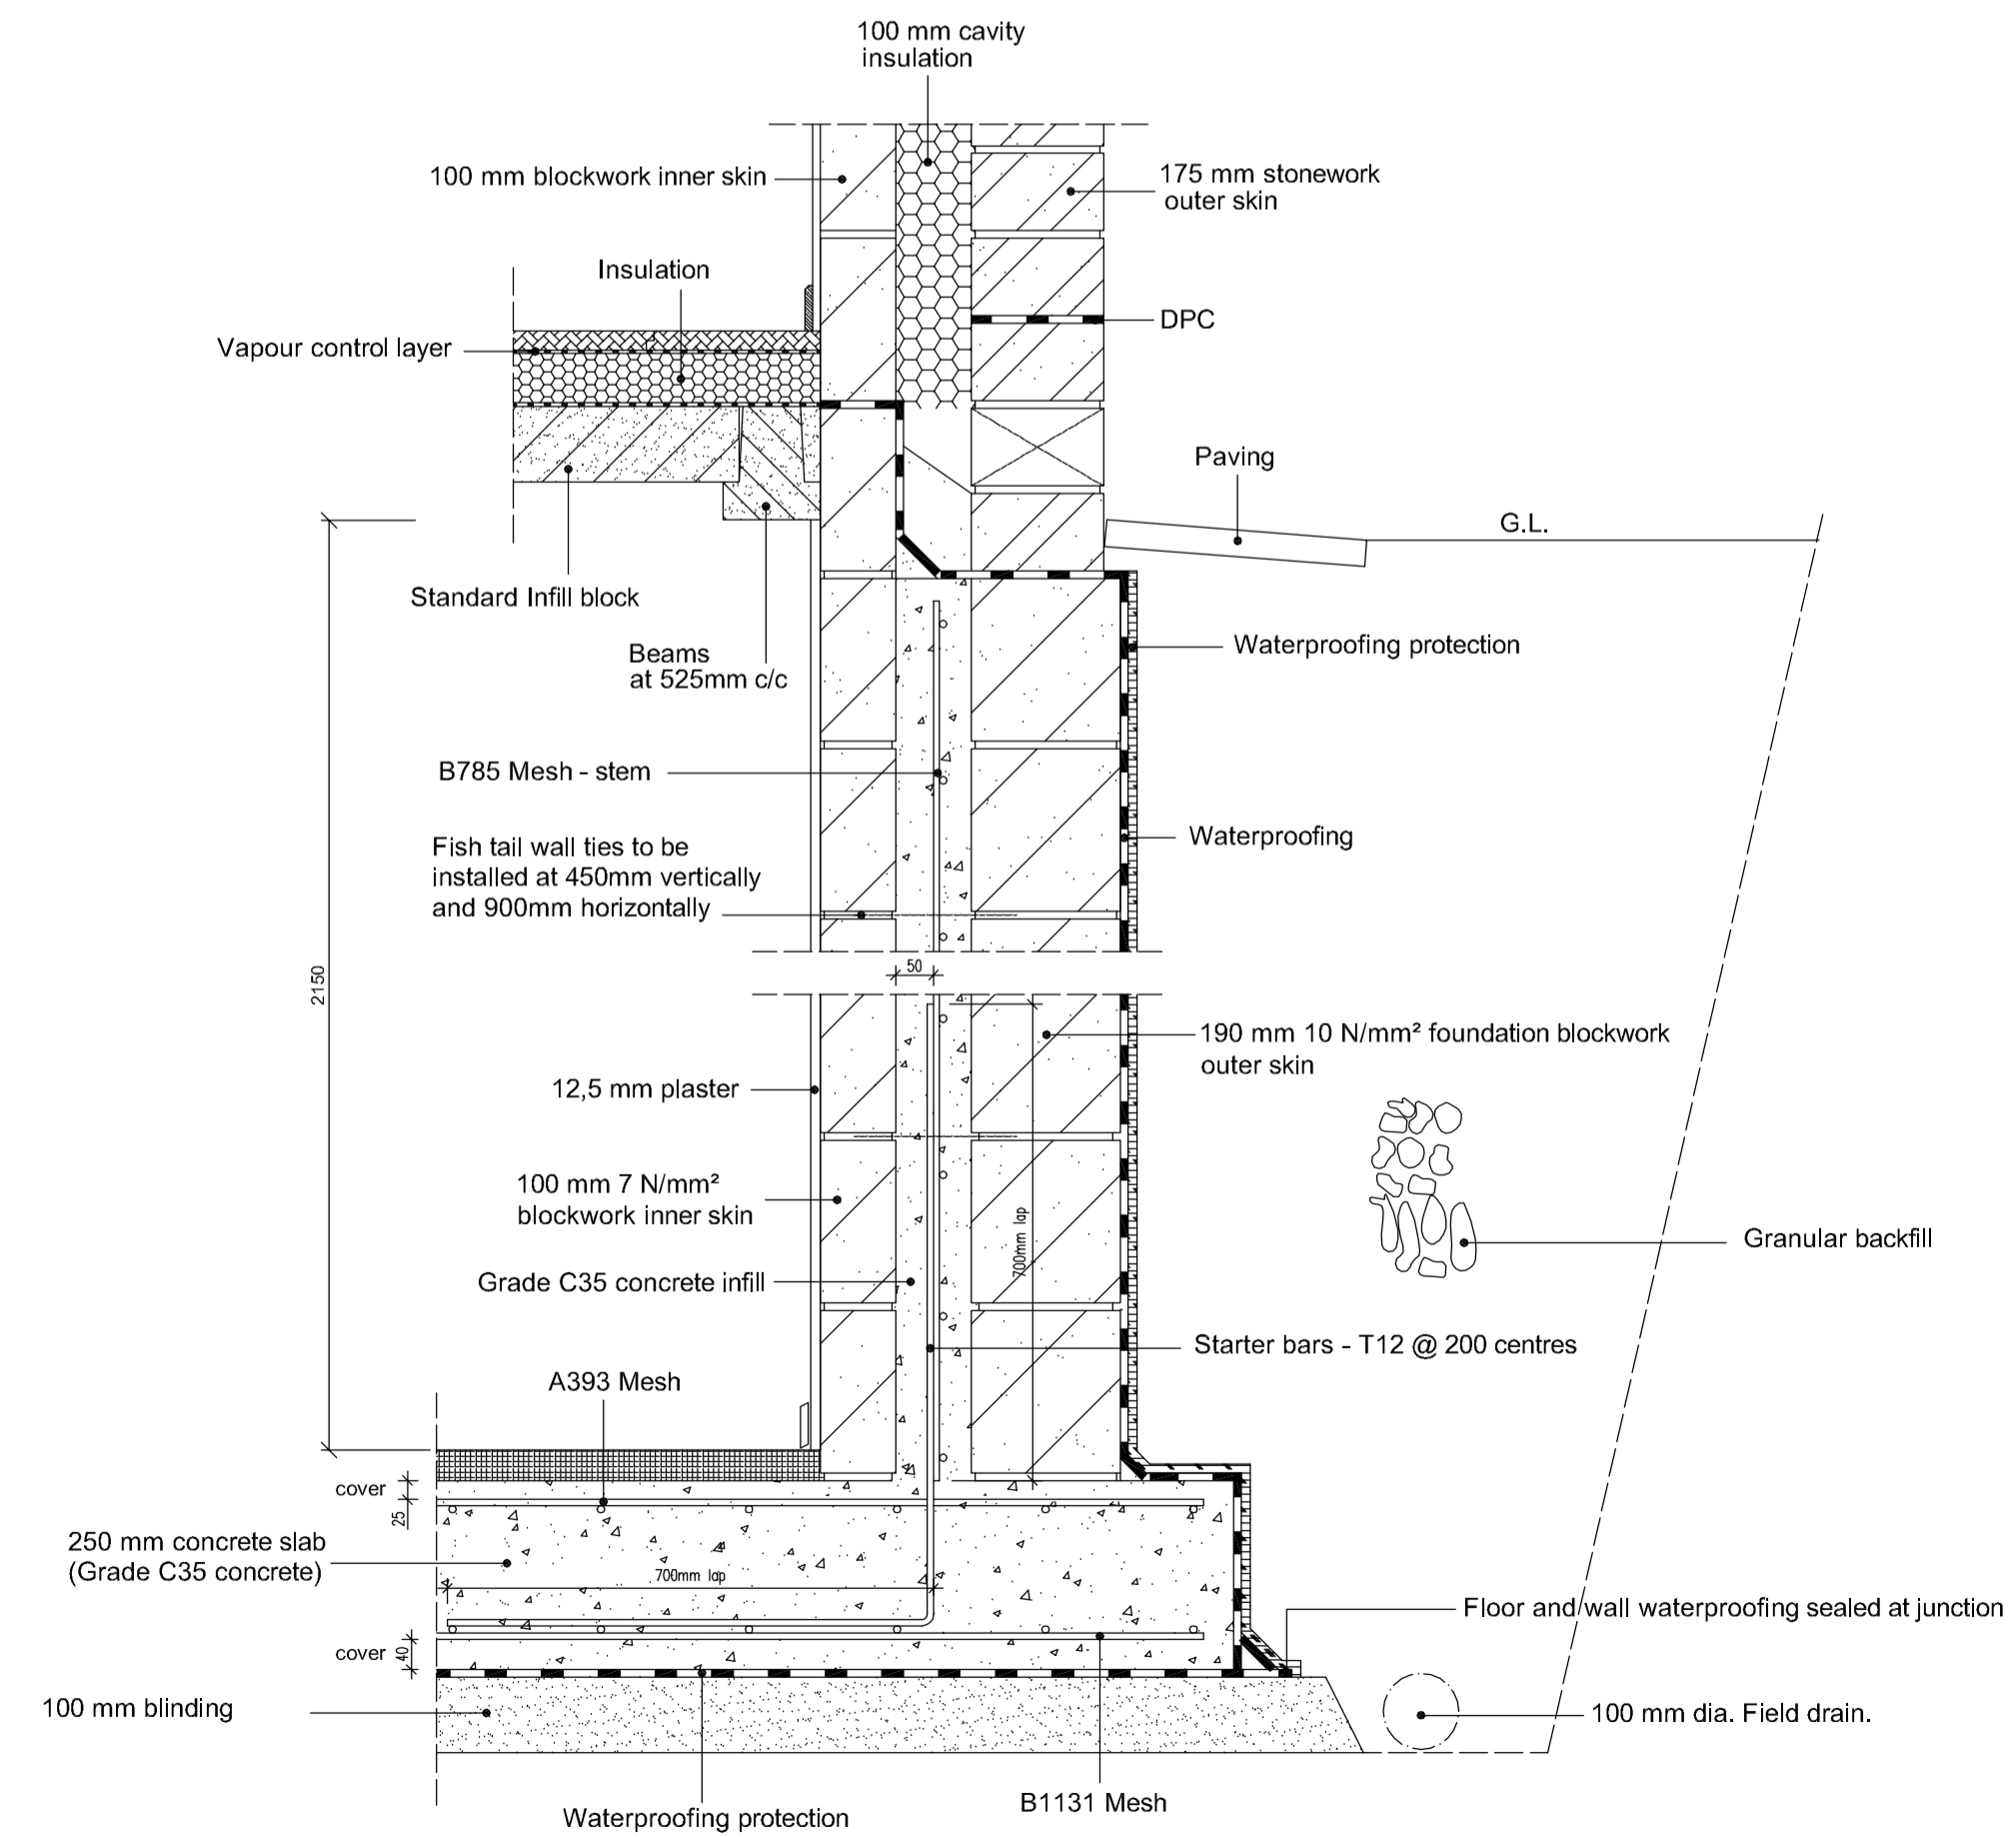

BASEMENT DETAIL (1:10)

Client.		
Project.		
Drawing Title.	Proposed Basement Details, Sections & Details For Construction	
Scale	1:50 & 1:10 @ A1	Drawn By MJT
Date	Dec '07	Revision A
		Drwg No. 70023-09