




TYPICAL SECTION A - A

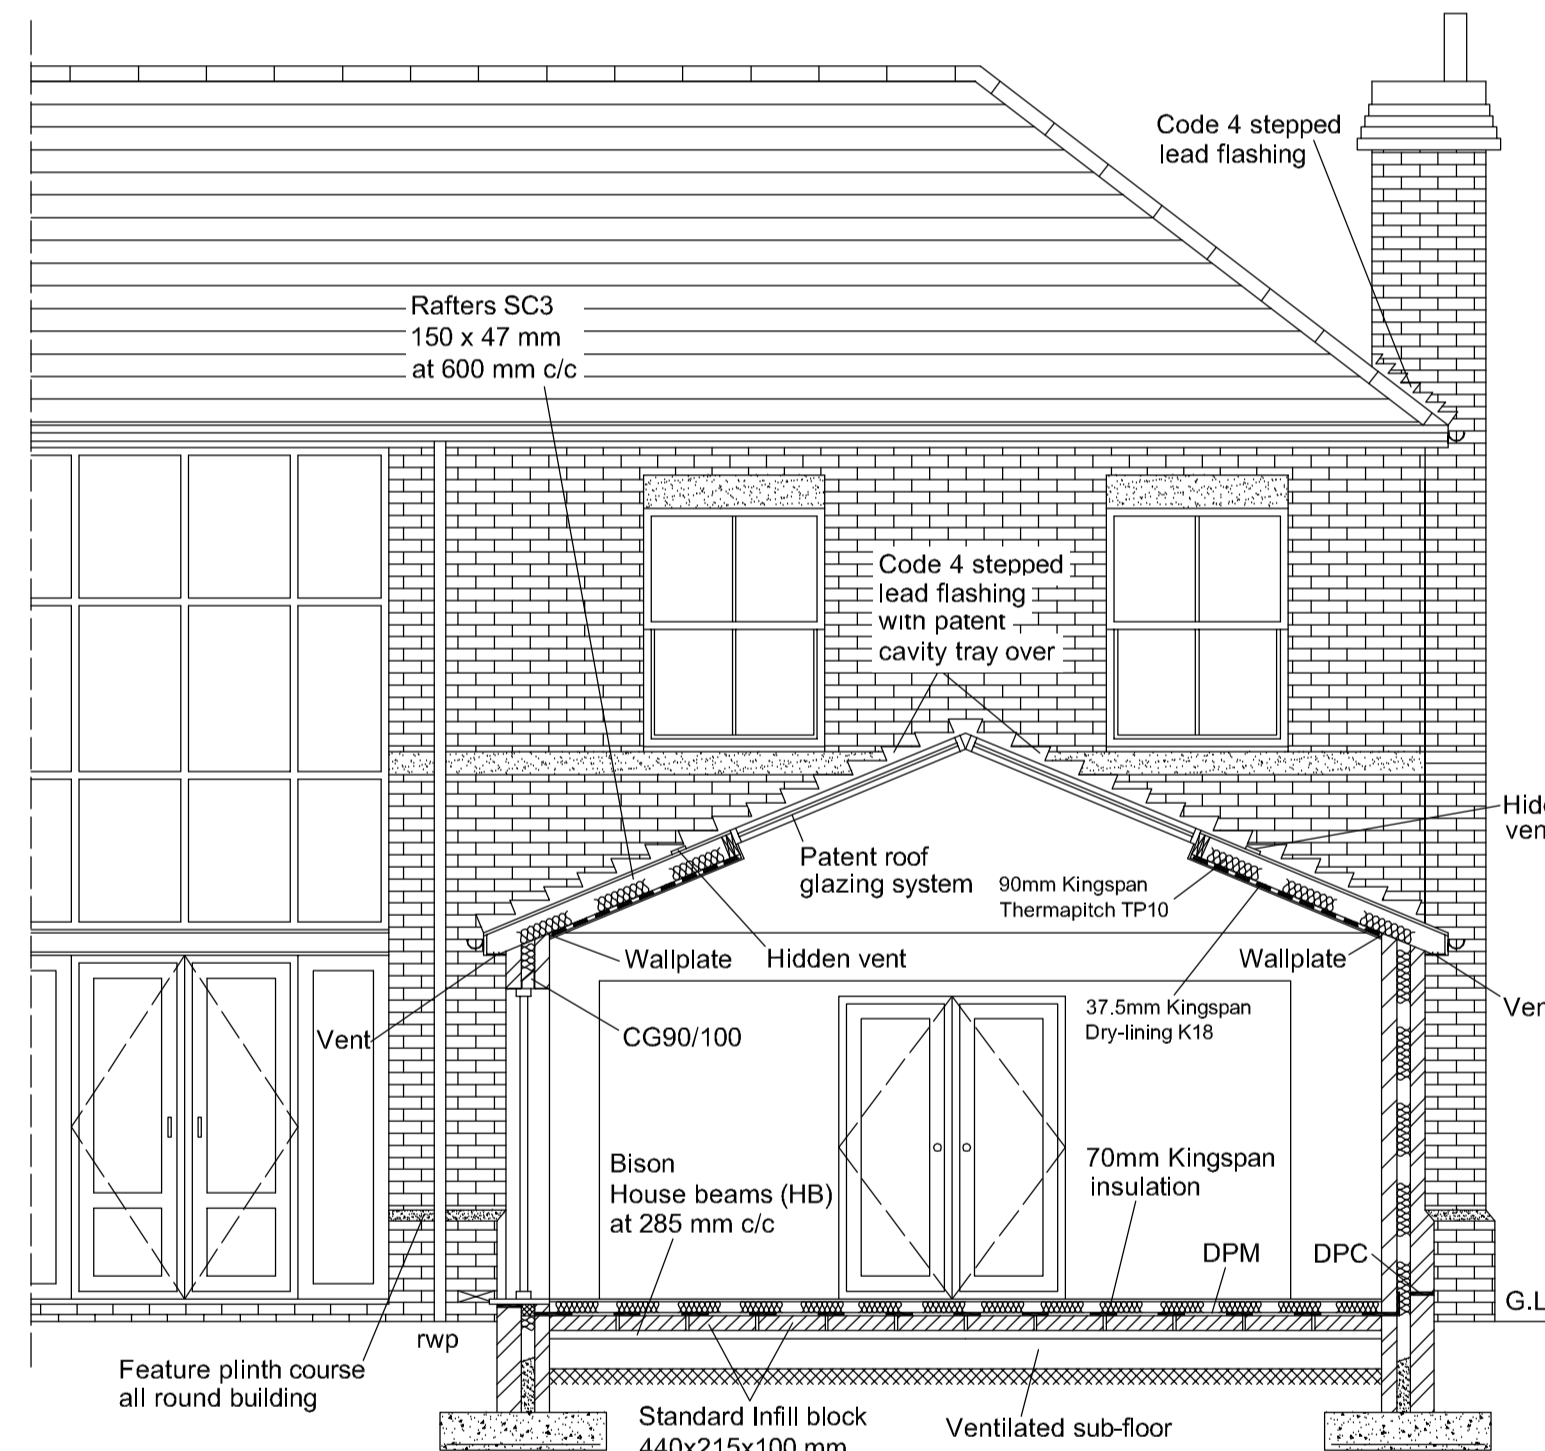

TYPICAL SECTION C - C

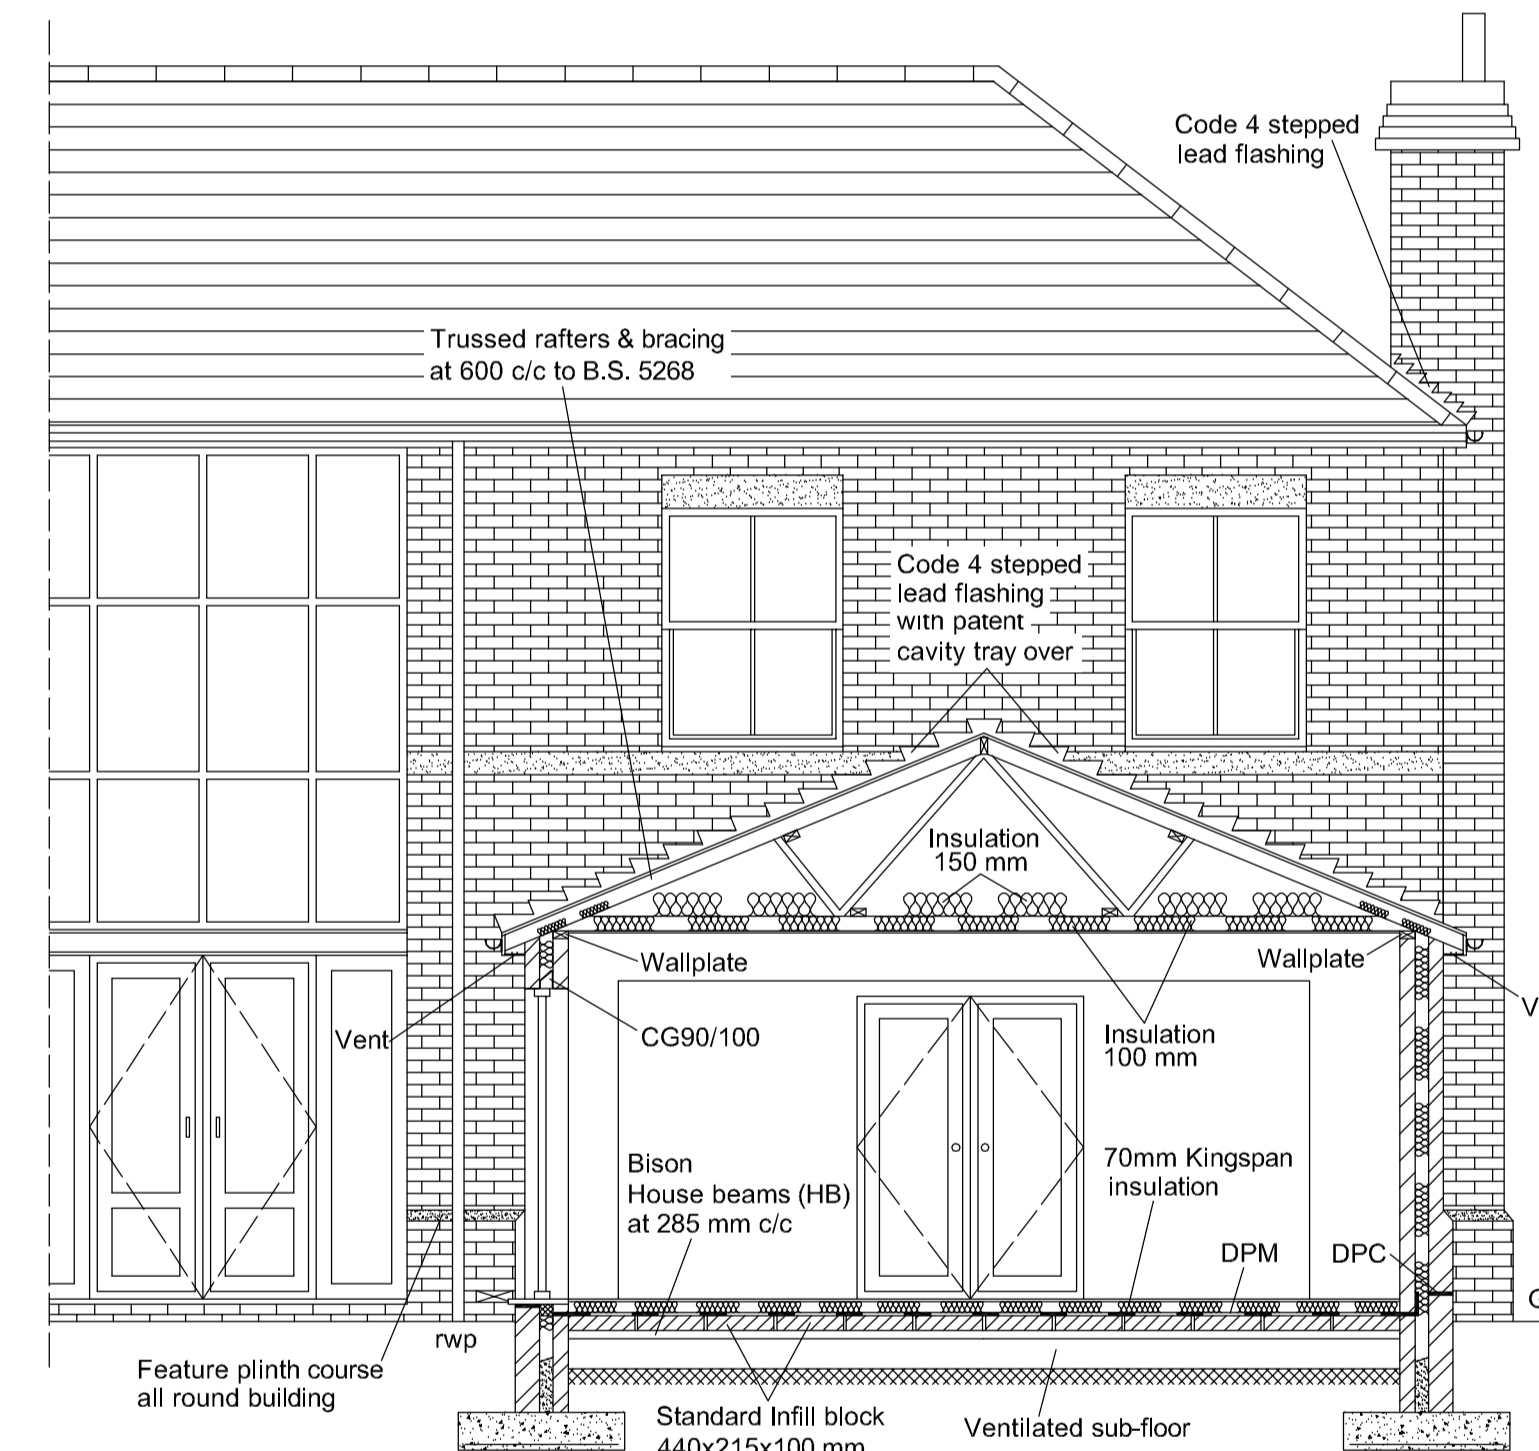

TYPICAL SECTION D - D

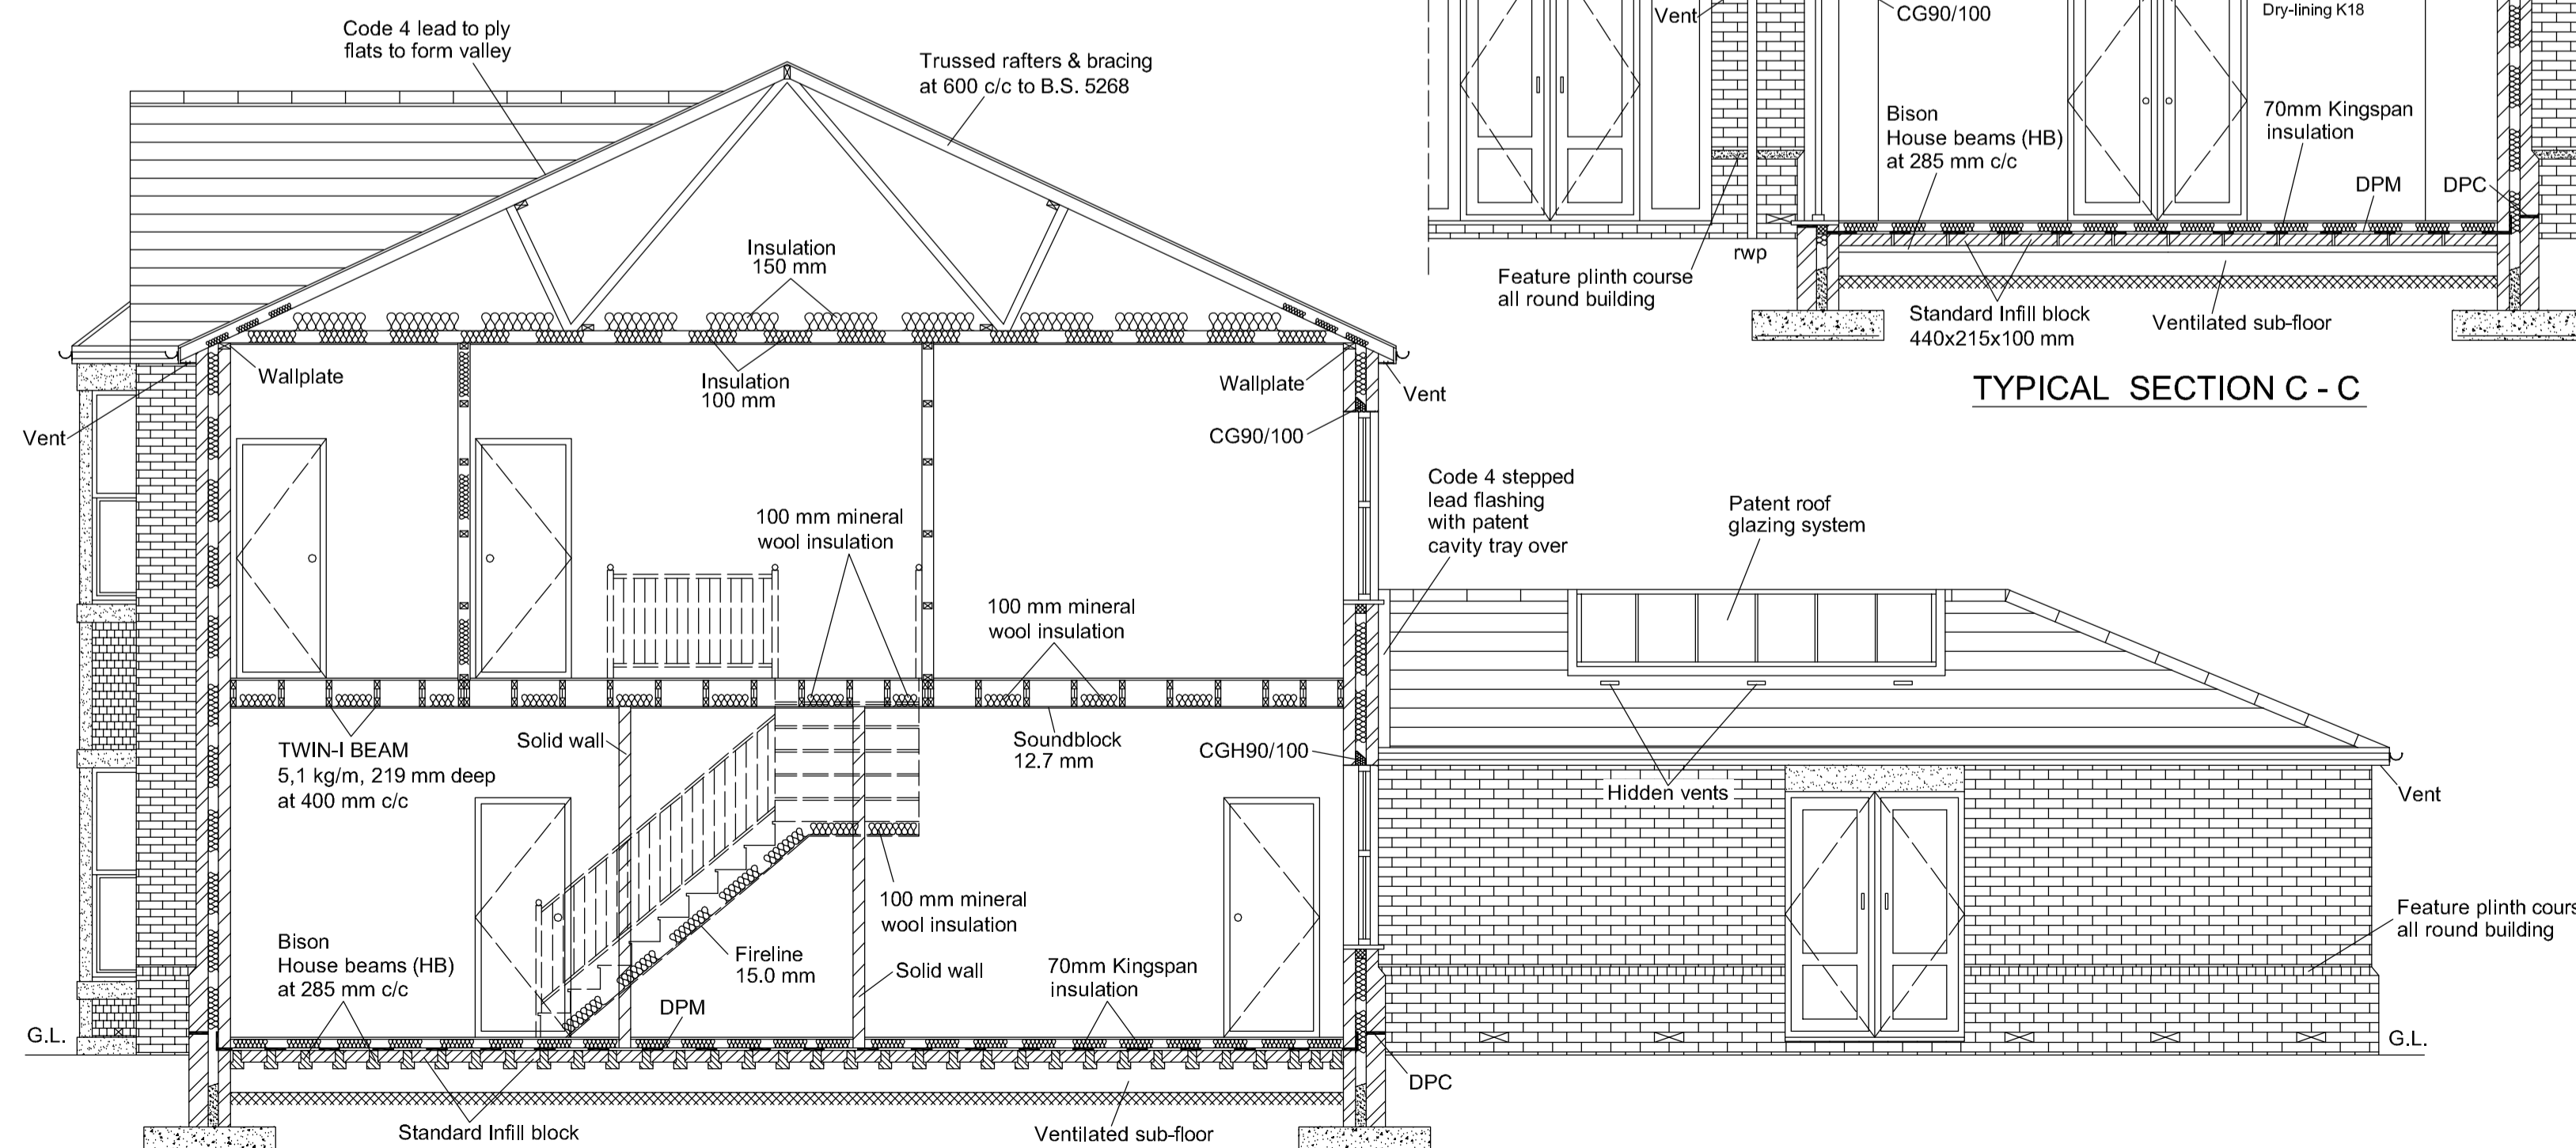

TYPICAL SECTION B - B

Job and project title:		
Proposed New Dwelling Sections		
For:		
Scale:	Dwg. no:	Ref. no:
1:50	Sheet 6 of 10	A00
Drawn by:	Date Drawn:	
M.C.	Jan-2007	