



SECTION - GARAGE

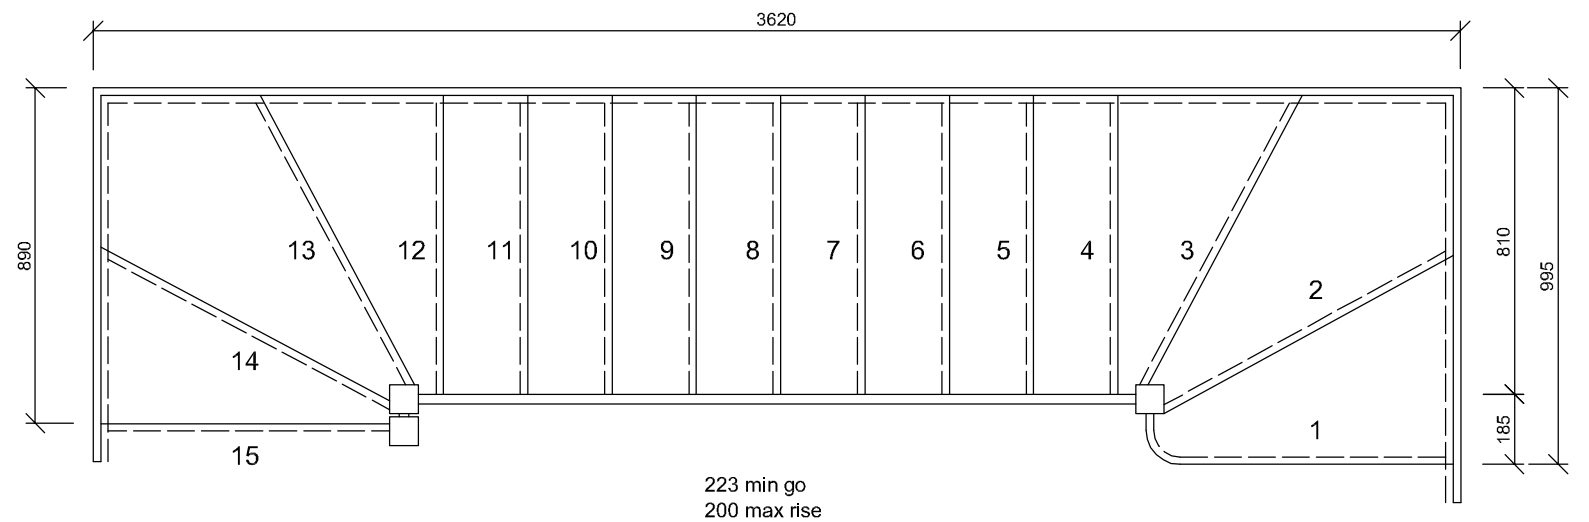

STAIR DETAIL - GARAGE

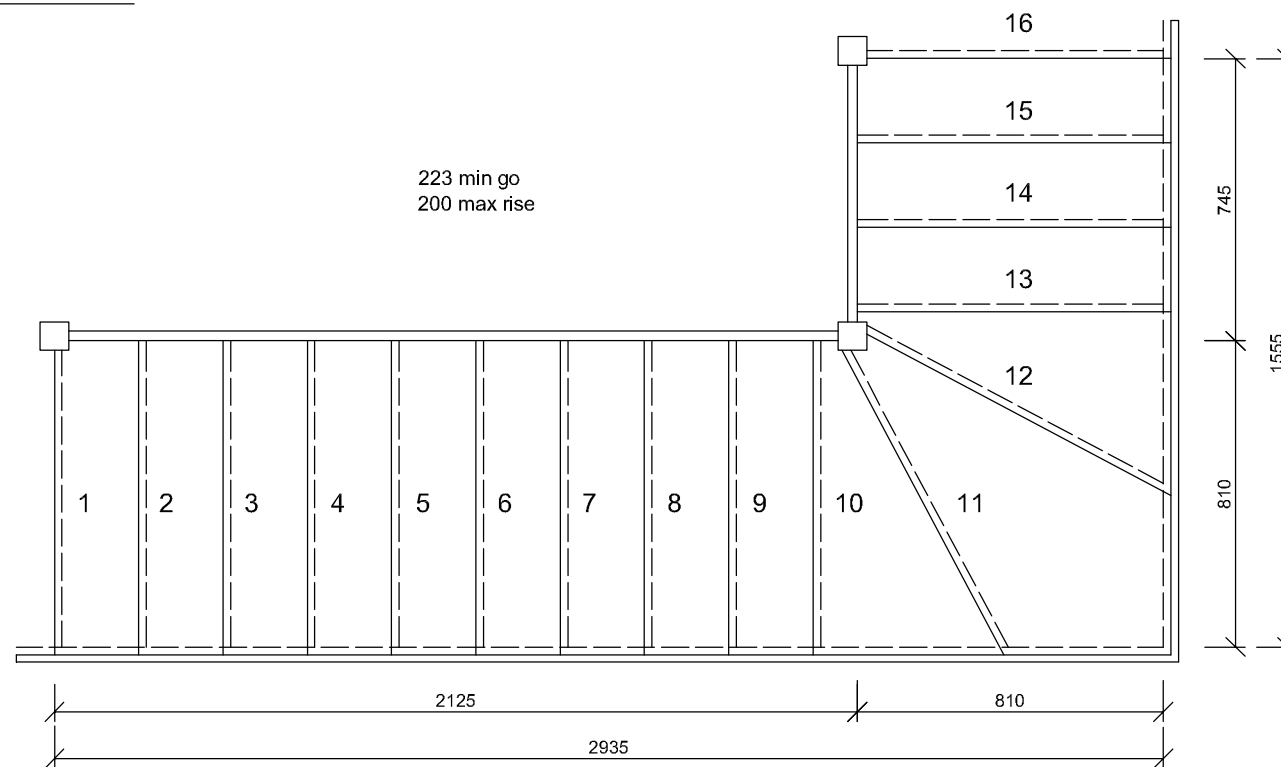

STAIR DETAIL - FIRST FLOOR TO ATTIC FLOOR

Client:		
Project:		
Drawing Title: Proposed Garage Section & Stairs		
Scale: 1:50 @A3	Drawn By: DM	Drwg No. 60044/1 2
Date: October '06	Revision:	