


TYPICAL SECTION

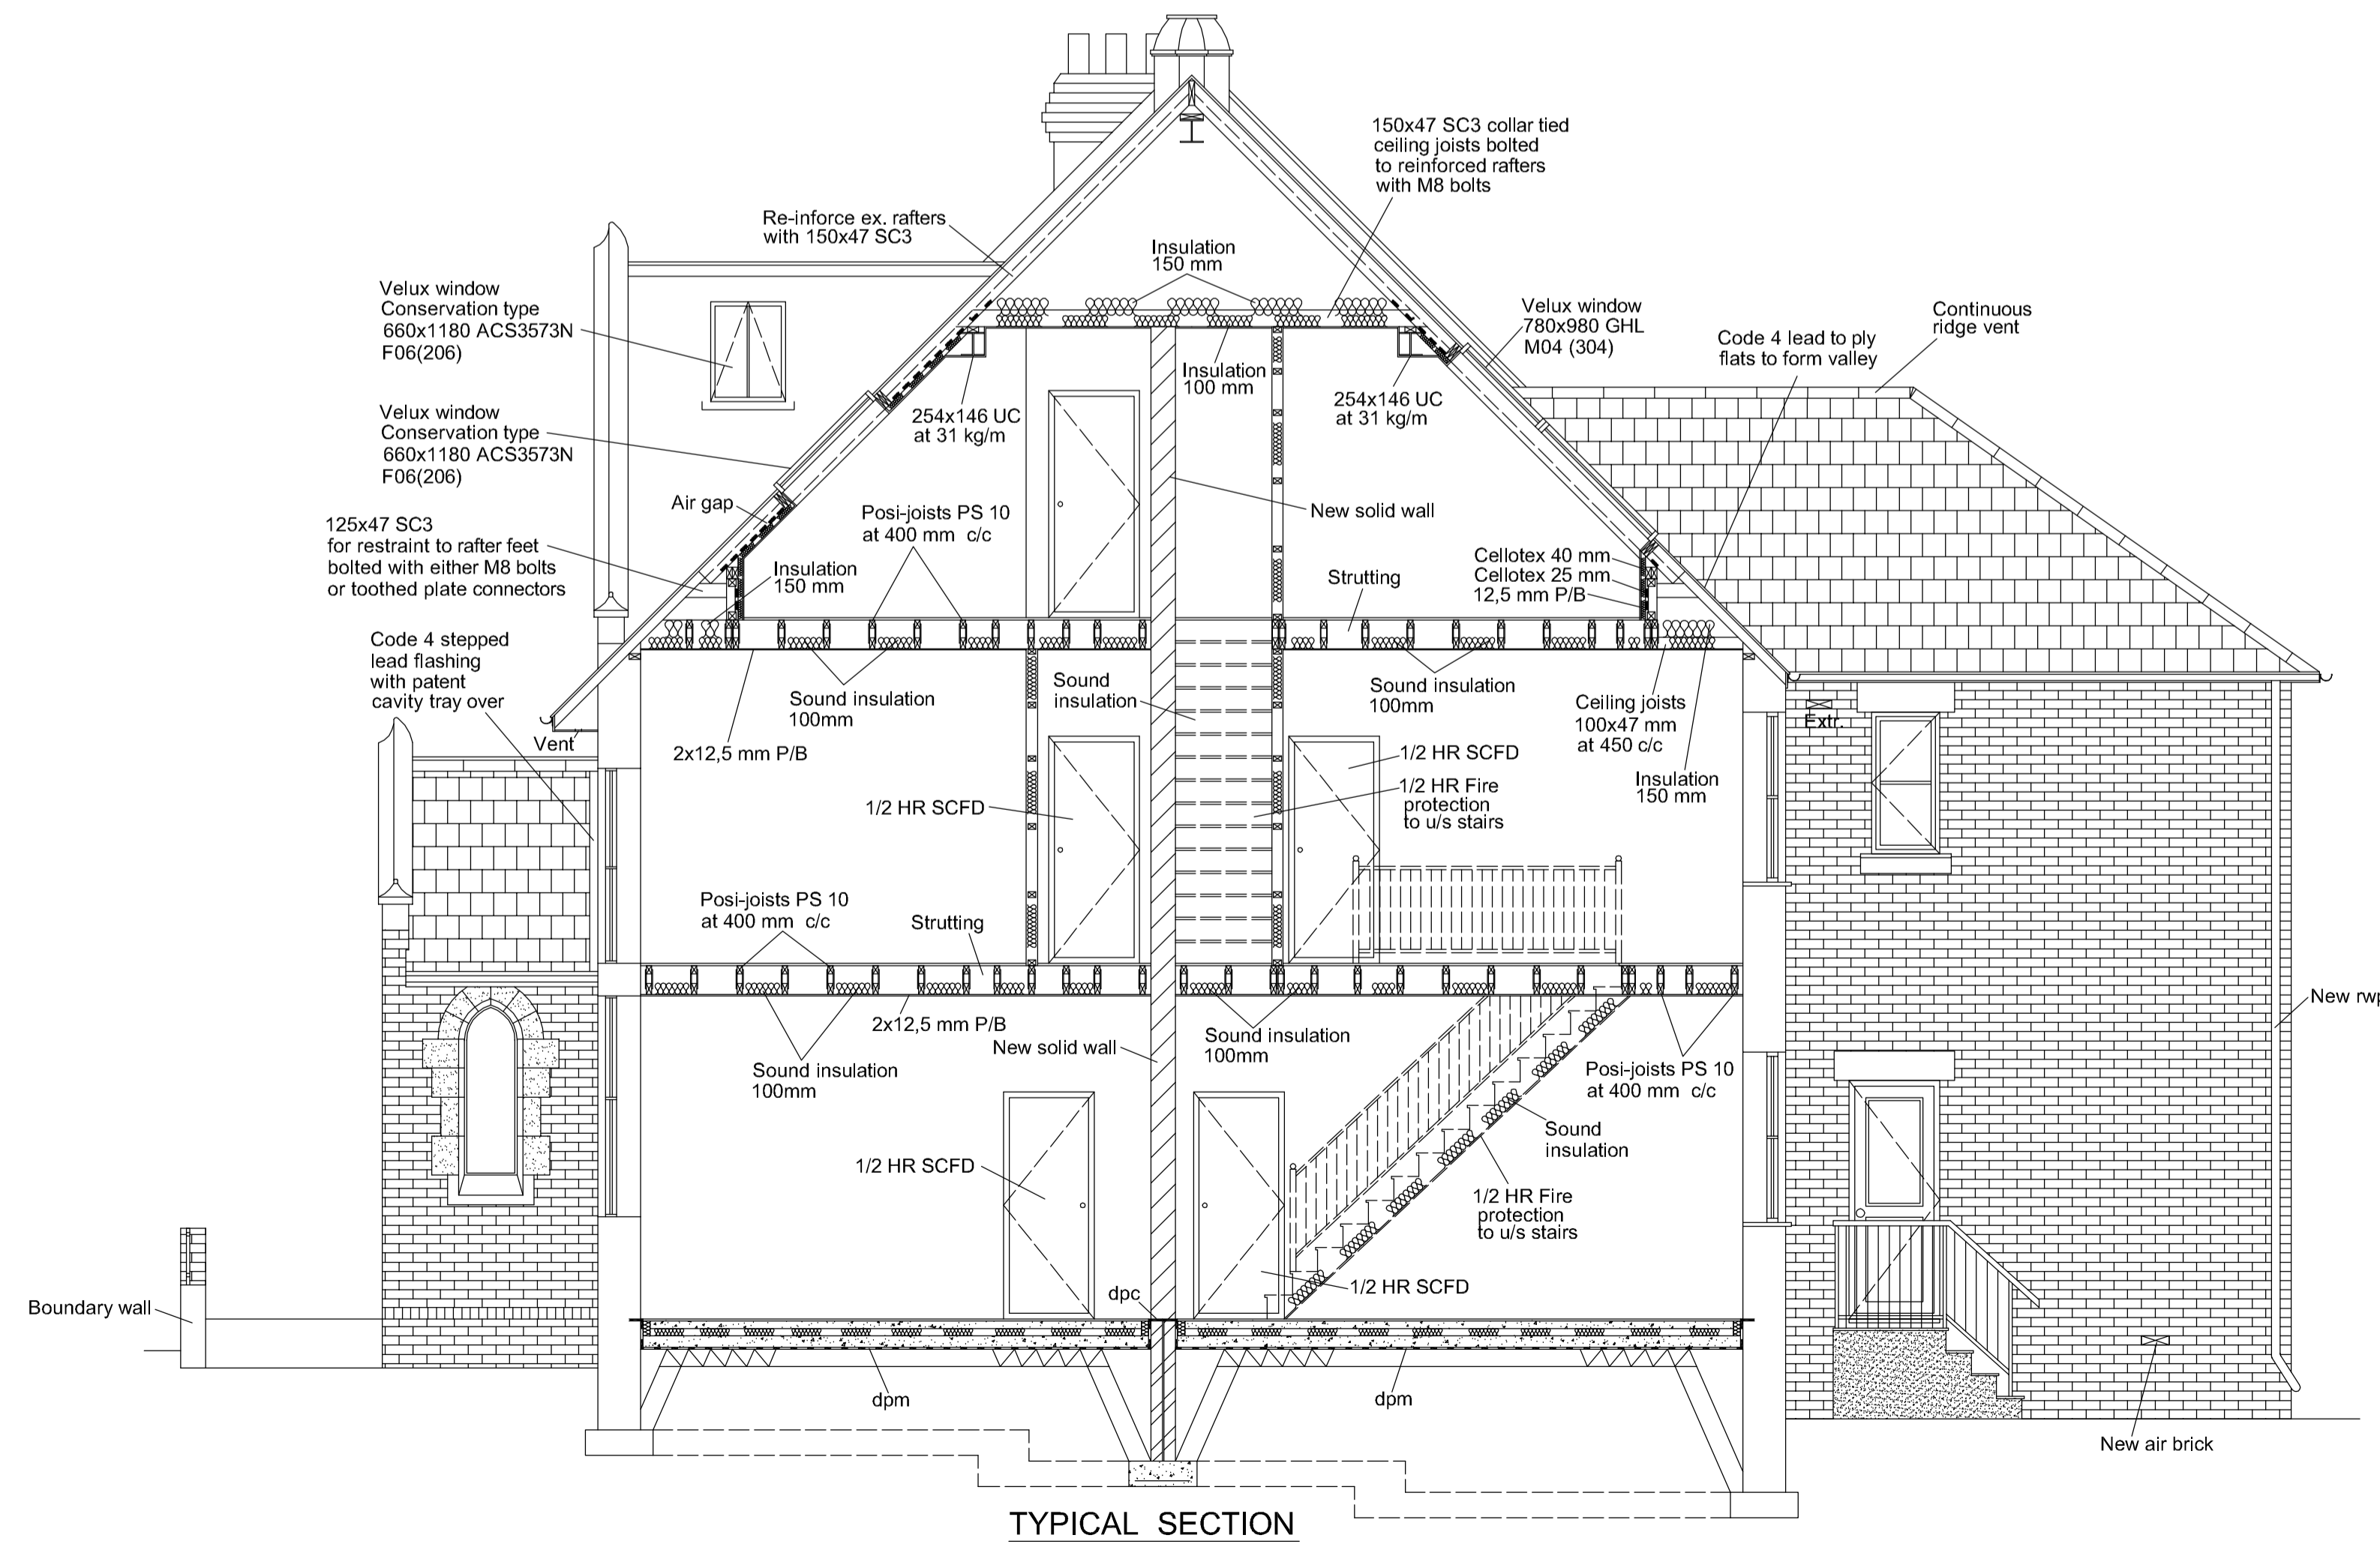

TYPICAL SECTION

Project: Conversion of Church Hall to Form Two no. Houses and Retail Shop A1 with Flat over.

Scale: 1:50  
 Dwg. no: Sheet 4 of 7  
 Ref. no: A00  
 Drawn by: P.K.  
 Date Drawn: June-2006