


STEELWORK and JOISTS LAYOUT - FIRST FLOOR

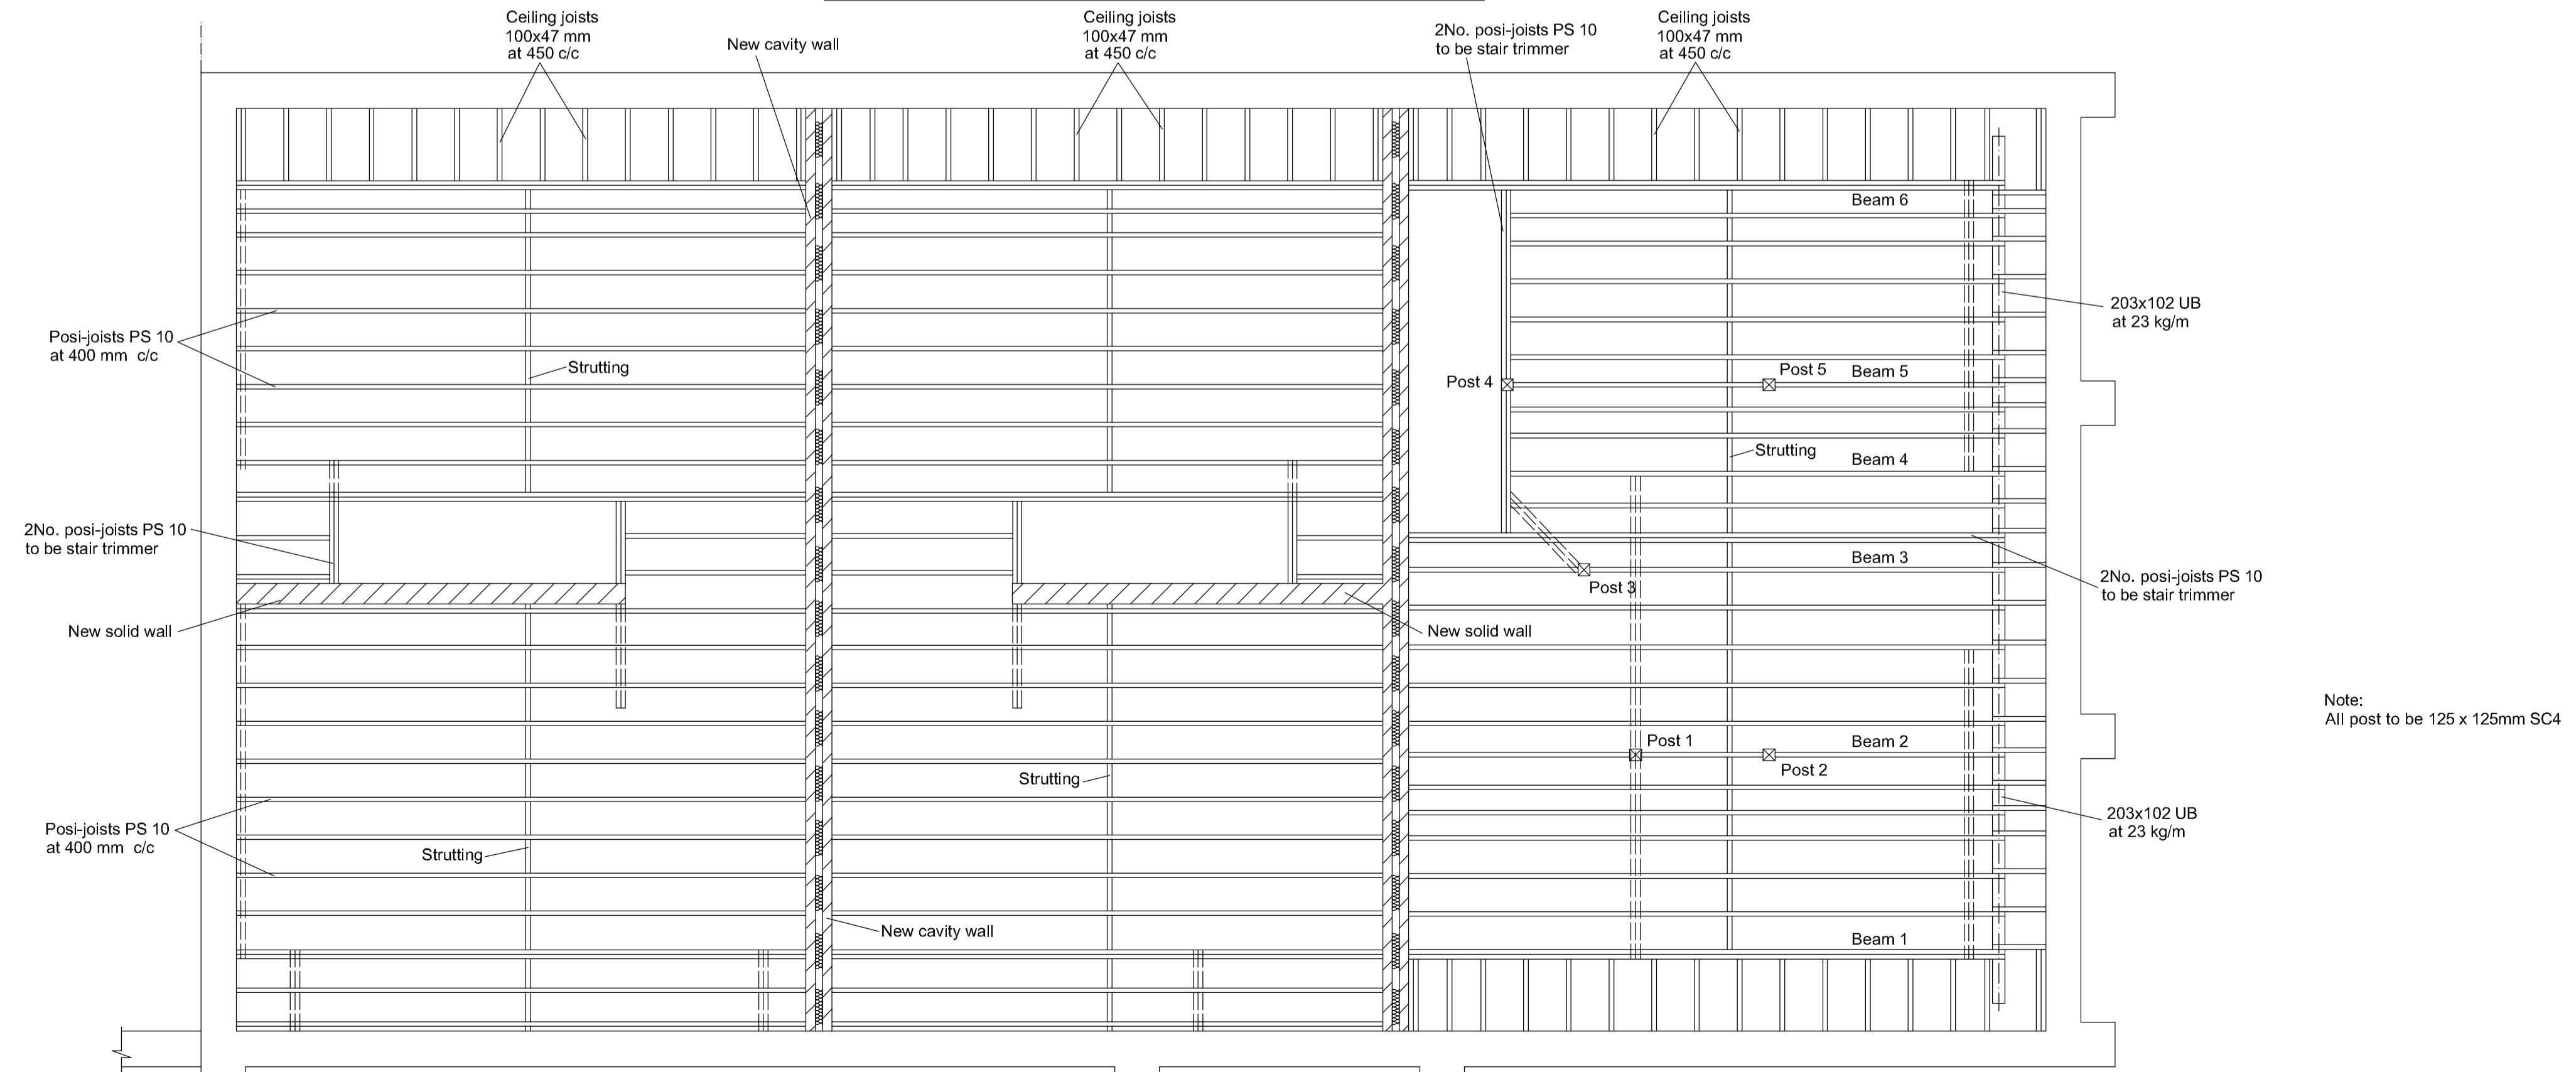

STEELWORK and JOISTS LAYOUT - ATTIC FLOOR

Note:
All post to be 125 x 125mm SC4

Project: Conversion of Church Hall to Form Two no. Houses and Retail Shop A1 with Flat over.

Scale:	1:50	Dwg. no:	Sheet 5 of 7	Ref. no:	A00
Drawn by:	P.K.	Date Drawn:	June-2006		